



# LIBRARIES

UNIVERSITY OF WISCONSIN-MADISON

## Details from old New England houses. 1913

Howe, Lois Lilley, 1864-1964; Fuller, Constance, 1886-  
New York: The Architectural Book Publishing Co., 1913

<https://digital.library.wisc.edu/1711.dl/TQG72MW2YQIAQ8X>

<http://rightsstatements.org/vocab/UND/1.0/>

For information on re-use see:

<http://digital.library.wisc.edu/1711.dl/Copyright>

The libraries provide public access to a wide range of material, including online exhibits, digitized collections, archival finding aids, our catalog, online articles, and a growing range of materials in many media.


When possible, we provide rights information in catalog records, finding aids, and other metadata that accompanies collections or items. However, it is always the user's obligation to evaluate copyright and rights issues in light of their own use.




DETAILS FROM  
OLD NEW ENGLAND  
HOUSES

MEASURED AND DRAWN BY  
LOIS L HOWE AND CONSTANCE FULLER

THE ARCHITECTURAL BOOK PUBLISHING COMPANY  
PAUL WENZEL AND MAURICE KRAKOW  
31 EAST 12TH ST., NEW YORK

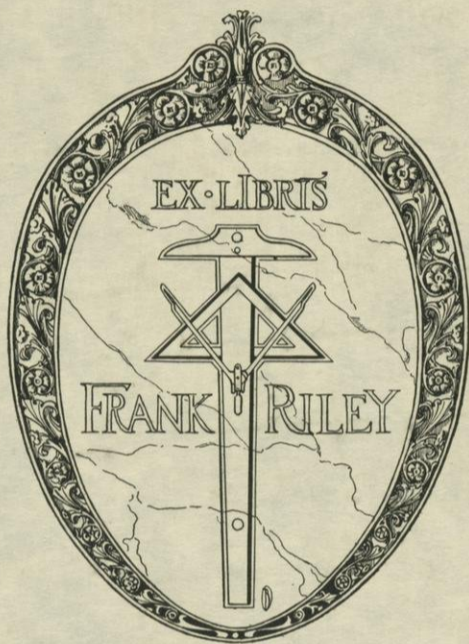


No.

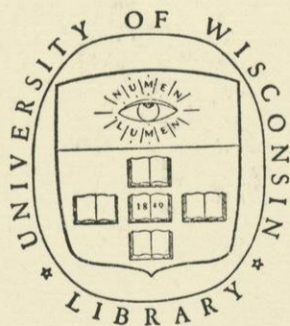

FROM THE ESTATE OF  
FRANK MORRIS RILEY

Architect  
1875-1949

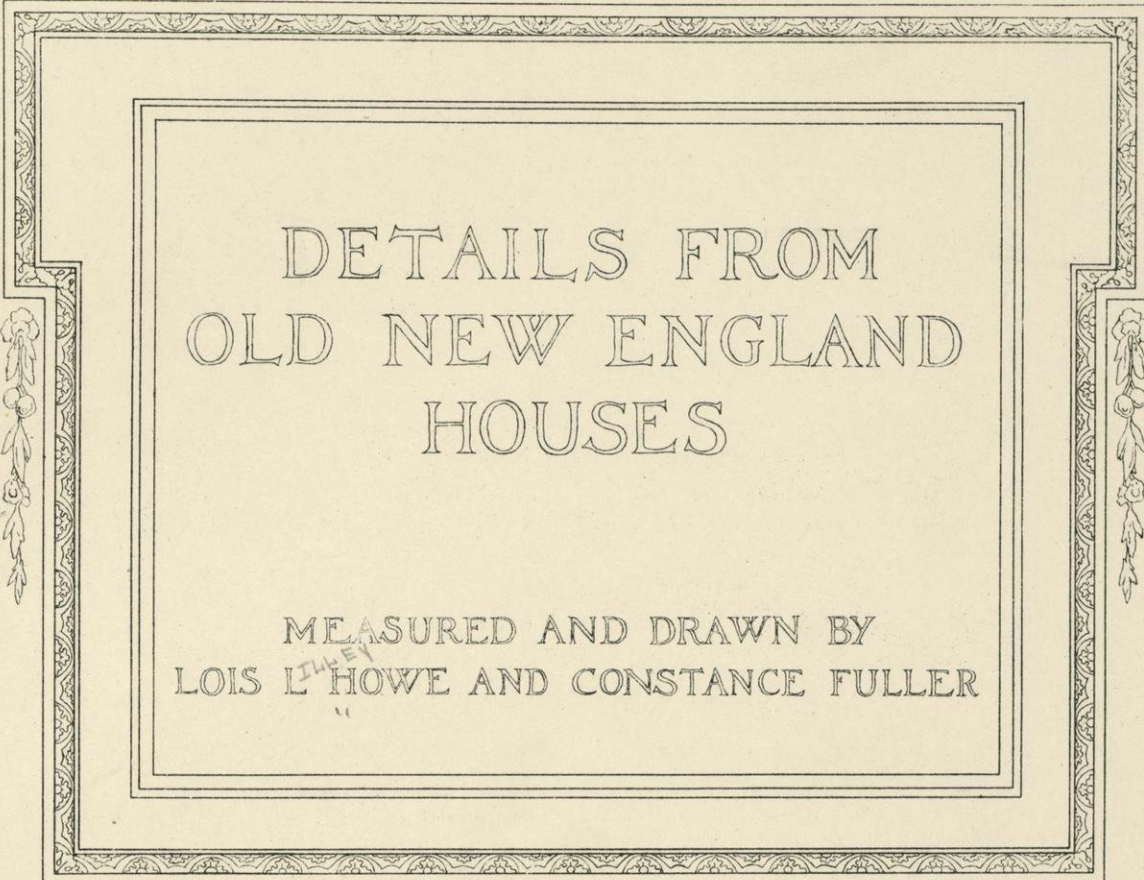

DETAILS FROM  
OLD NEW ENGLAND  
HOUSES

MEASURED AND DRAWN BY  
LOIS L. HOWE AND CONSTANCE FULLER


Published by  
The Architectural Book Publishing Co  
New York  
1913

NA  
+707  
+H7


## LIST OF THE PLATES

---


- I. Gray House, Cambridge, Mass.
- II. Porch of Gray House.
- III. Details of same.
- IV. Entrance to "Elmwood".
- V. Details of same.
- VI. Porch in Cambridge, Mass.
- VII. Haven House porch.
- VIII. Toby Gilmore porch.
- IX. Doorway in Hatfield.
- X. Hoyt Doorway, Deerfield.
- XI. Williams Doorway, Deerfield.
- XII. Doorway in Hadley, Mass.
- XIII. Doorway in Tamworth, N. H.
- XIV. Palladian window in South Hadley.
- XV. Porch on Allston Street, Boston.
- XVI. Dormer windows.
- XVII. Stairs at "Elmwood."
- XVIII. Details of same.
- XIX. Stair Details.
- XX. Stairs in William House, Deerfield
- XXI. Stairs in "Hallowell," Jamaica Plain.
- XXII. Stairs in Lee House, Cambridge.
- XXIII. Stairs in Frary House, Deerfield, or Folsom Tavern, Exeter, N. H.
- XXIV. Details of same.
- XXV. Various doors.
- XXVI. Interior doors
- XXVII. Panelled parlor of Robbins Farm.
- XXVIII. Same with details.
- XXIX. Panelling in Woodbridge Mansion, South Hadley.
- XXX. Panelling in parlor at "Elmwood."
- XXXI. Panelling in Brattle House, Cambridge.
- XXXII. Panelling in "Garrison House," Exeter, N. H.
- XXXIII. Same with details.
- XXXIV. Panelling in house at Barnstable.
- XXXV. Window details.
- XXXVI. Panelling in Fayerweather House, Cambridge.
- XXXVII. Marble mantel in Fayerweather House, Cambridge.
- XXXVIII. Panelling in the Lee House, Cambridge.
- XXXIX. Mantels in Hatfield, Mass.
- XL. Two mantels.
- XLI. Two large kitchen fireplaces.
- XLII. Interior cornices.
- XLIII. Corner cupboard at Bald Pate Inn, Georgetown, Mass.
- XLIV. Fences and gate posts.
- XLV. Mahogany Secretary.
- XLVI. Hepplewhite chairs.
- XLVII. Sheraton sofa.
- XLVIII. Four-poster Bedstead.
- XLIX. Chest of Drawers and Highboy.
- L. Mirrors.

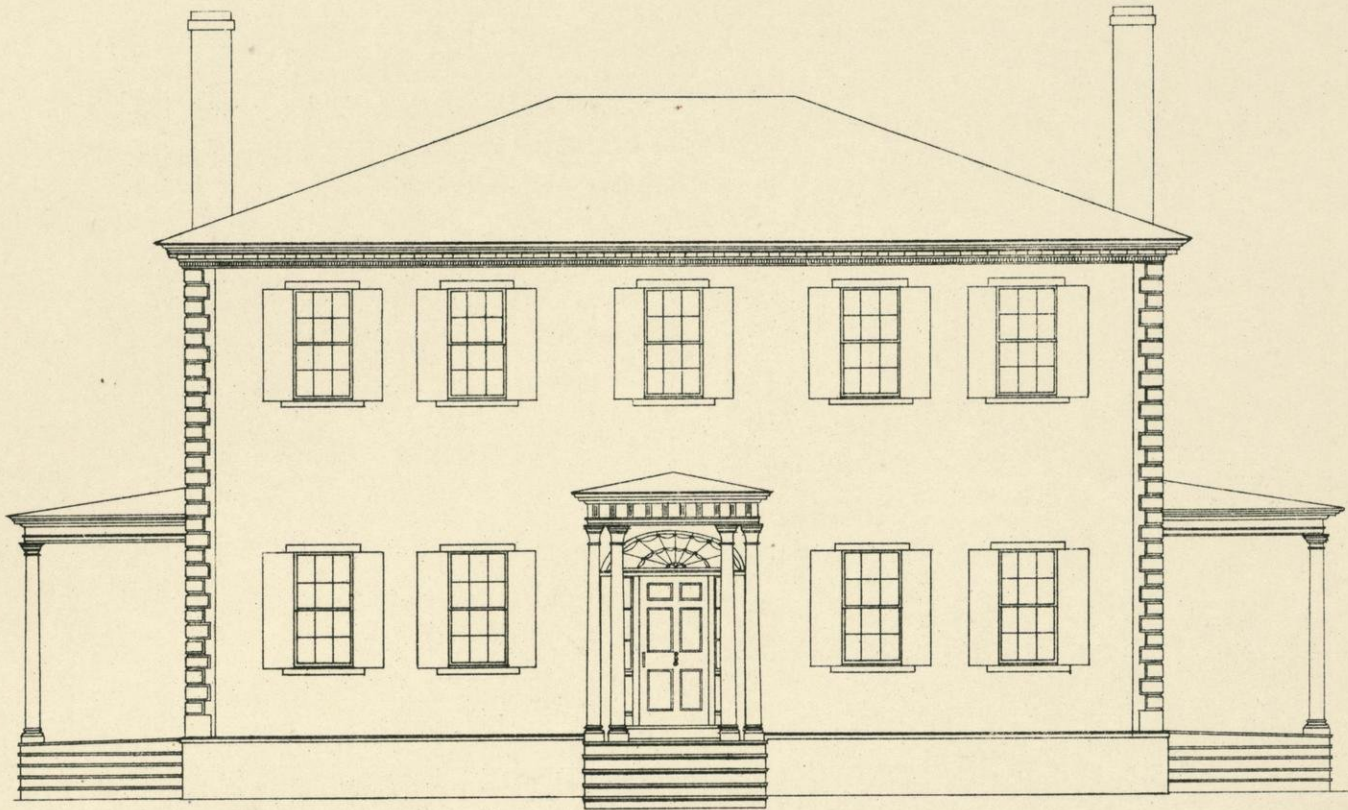


FRONT ELEVATION

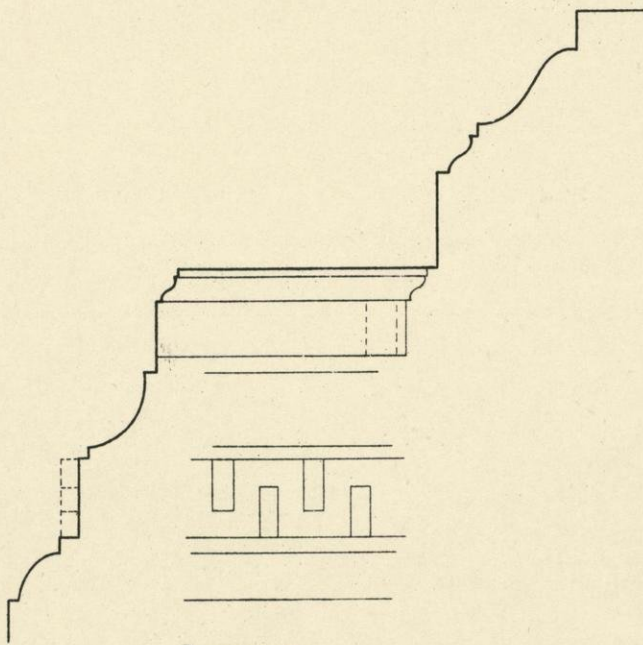

CORNICE

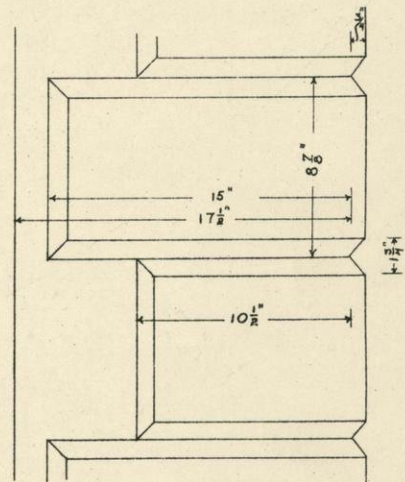

QUOINS

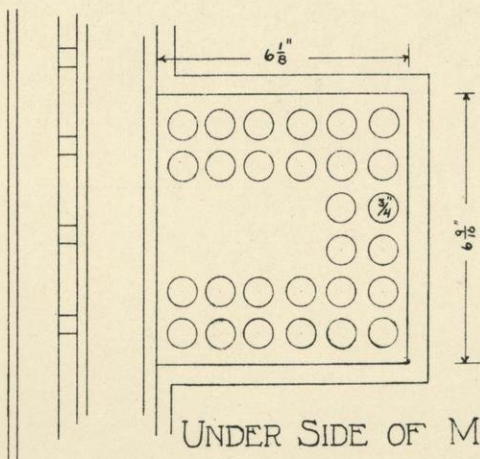

UNDER SIDE OF MUTULE


# THE GRAY HOUSE

CAMBRIDGE - MASS - ABOUT 1804



Scale of Elevation: 0 2 4 6 8 10 12 14 16 18 20 22 24 Feet

Scale of Quoins: 0 3 6 9 1 2 Feet


Scale of Cornice: 0 1 2 3 4 5 6 7 8 9 10 11 12 Inches

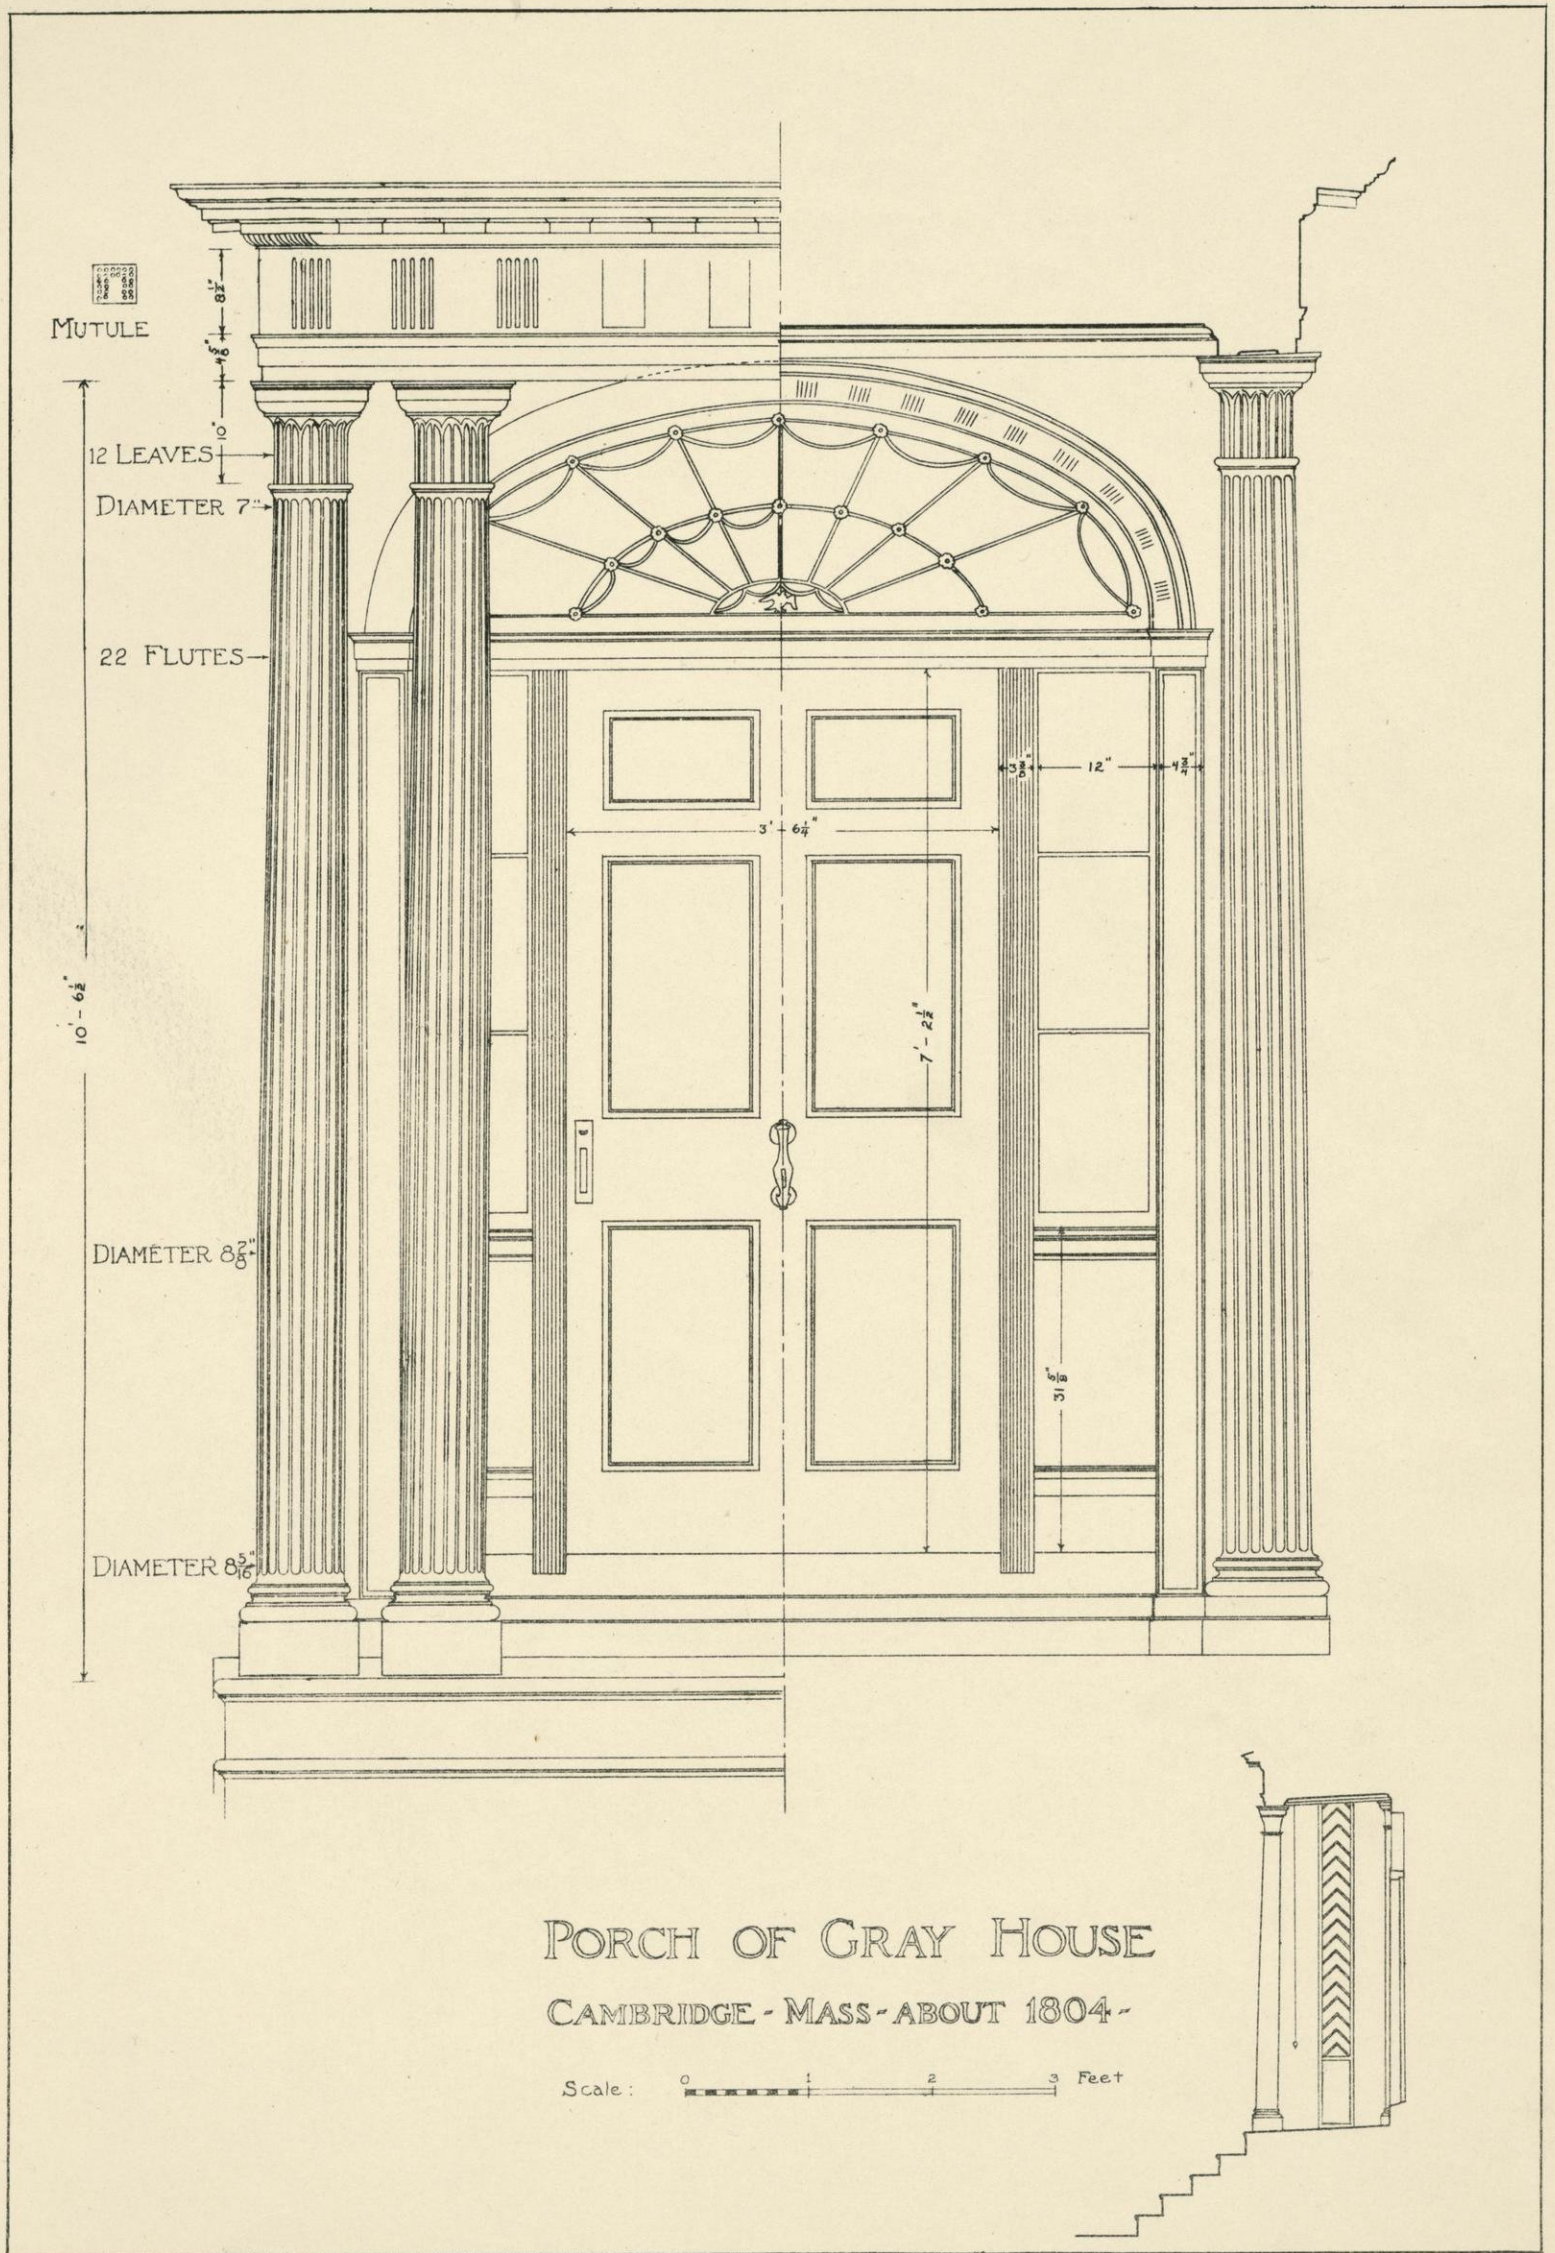

Pattern divides at center of porch

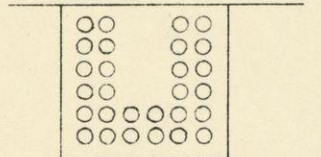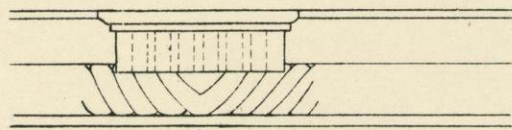


UNDER SIDE OF MUTULE

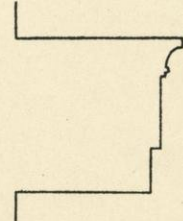


TRANSOM BAR BELOW FAN-LIGHT




SIDE-LIGHT STOOL

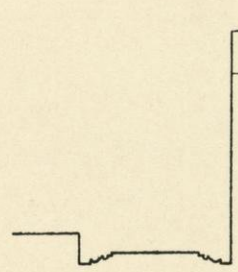

PILASTER

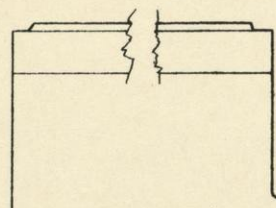


DOOR JAMB

 


12 LEAVES

22 FLUTES

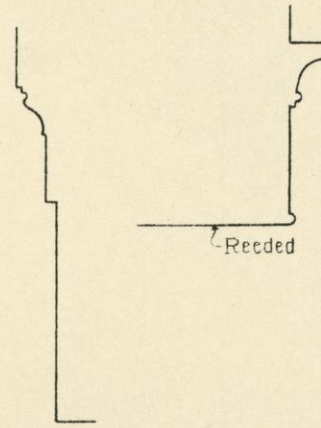


BASE BELOW SIDE LIGHTS

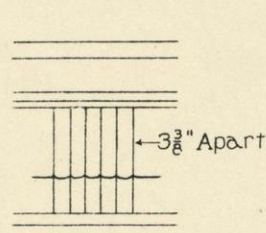

3 3/8" Apart

Reeded

CORNICE

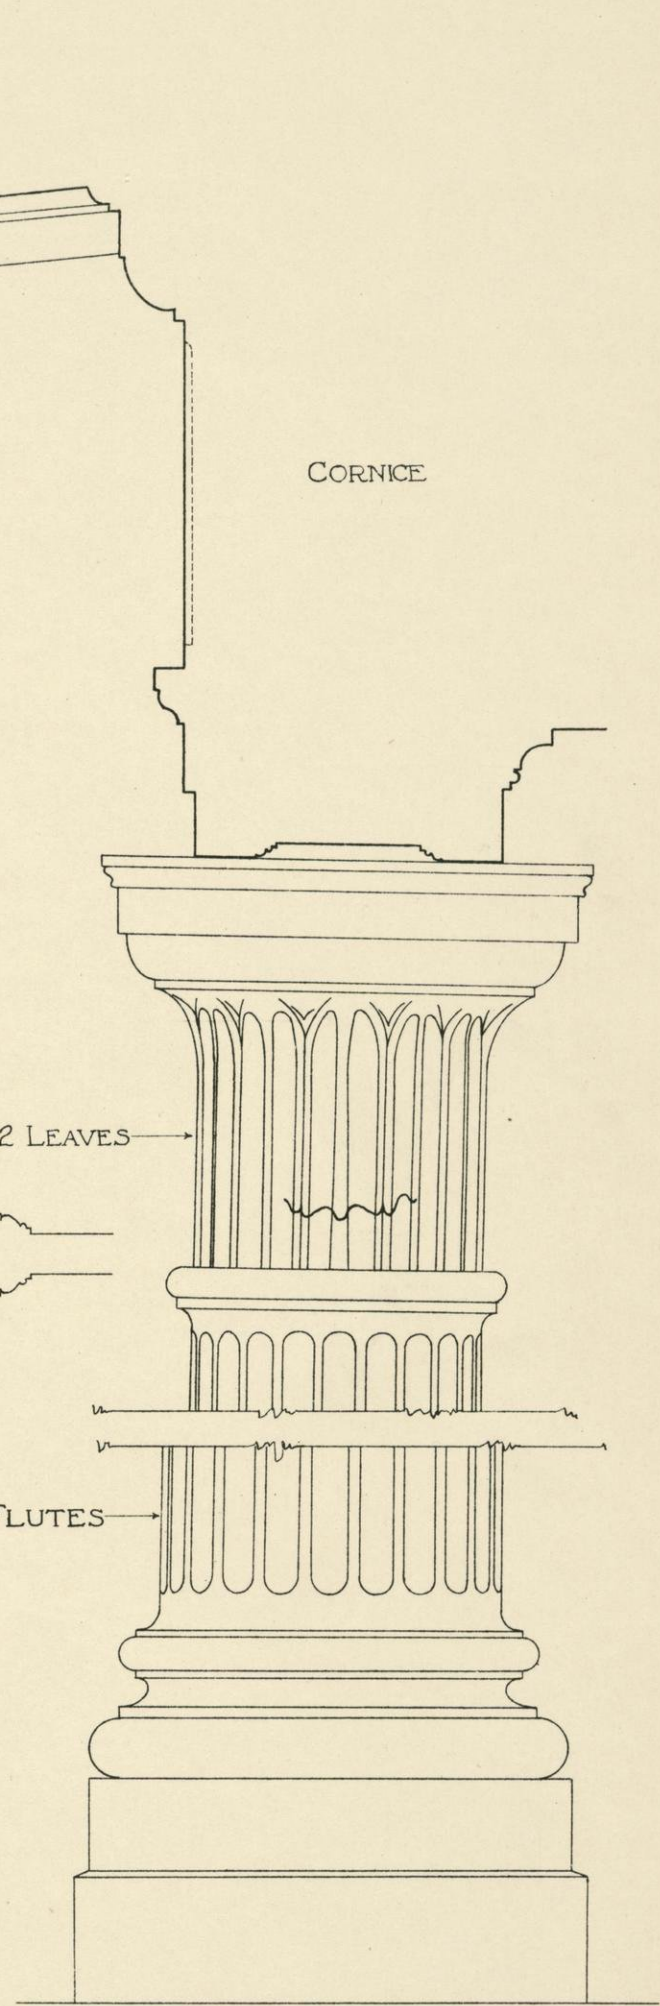

DETAILS OF ENTRANCE


THE GRAY HOUSE - CAMBRIDGE - MASS - 1804 -

Scale: 0 3 6 9 1 Foot







ENTABLATURE  
OF 1<sup>ST</sup> STORY

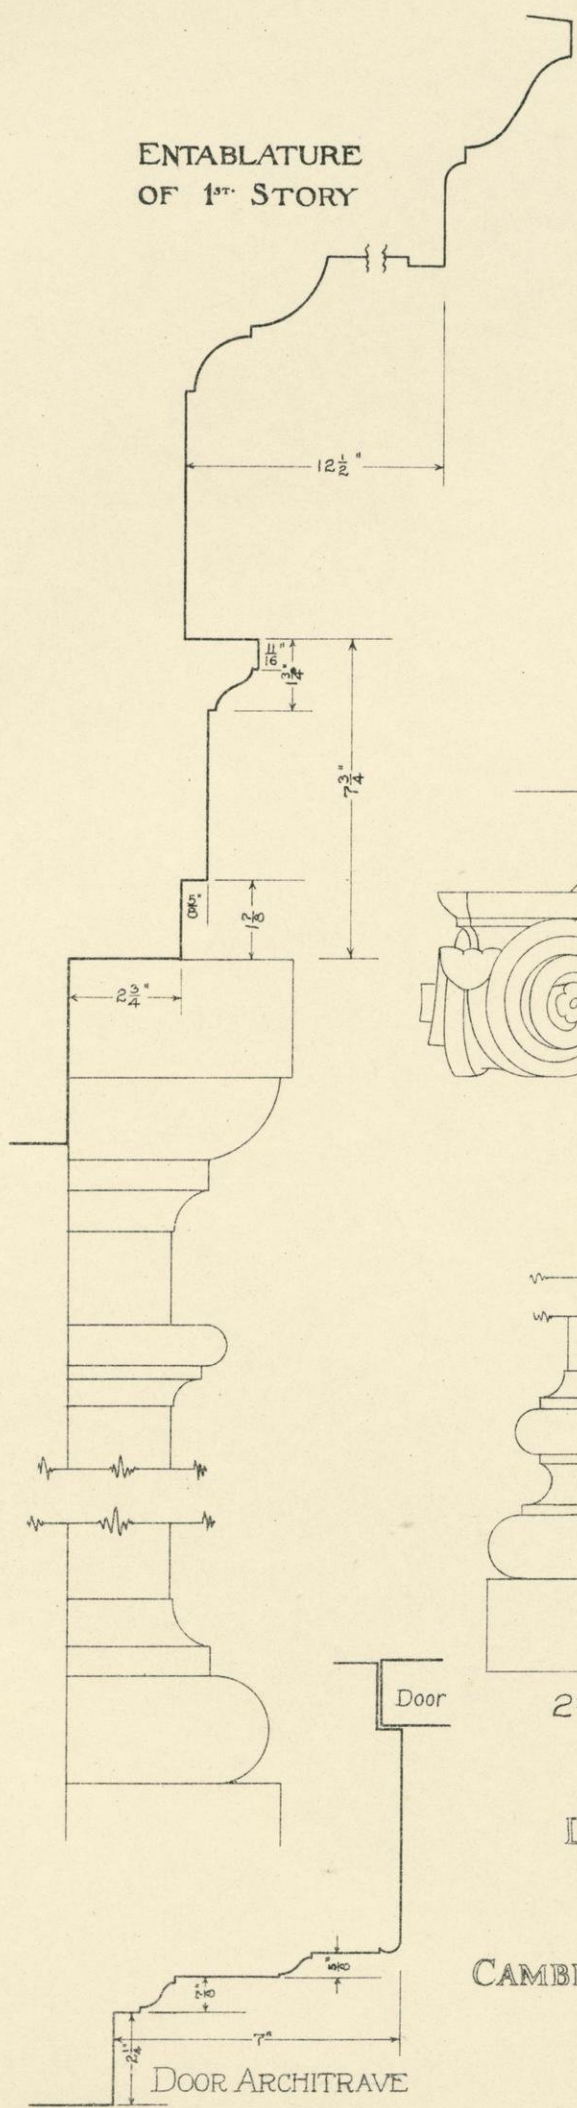


ENTABLATURE  
OF 2<sup>ND</sup> STORY

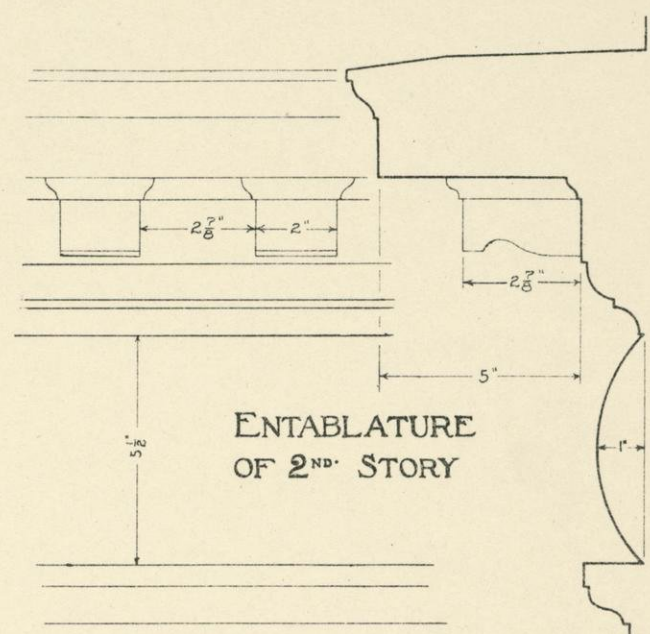

WINDOW ARCHITRAVE

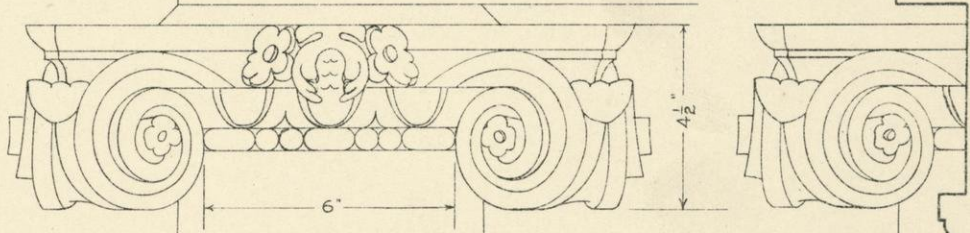


2<sup>ND</sup> STORY PILASTER

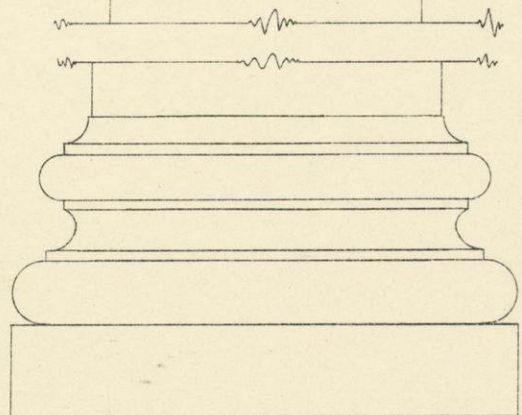


DETAIL OF ENTRANCE

"ELMWOOD"

CAMBRIDGE - MASS - ABOUT 1767

 


FRONT DOOR

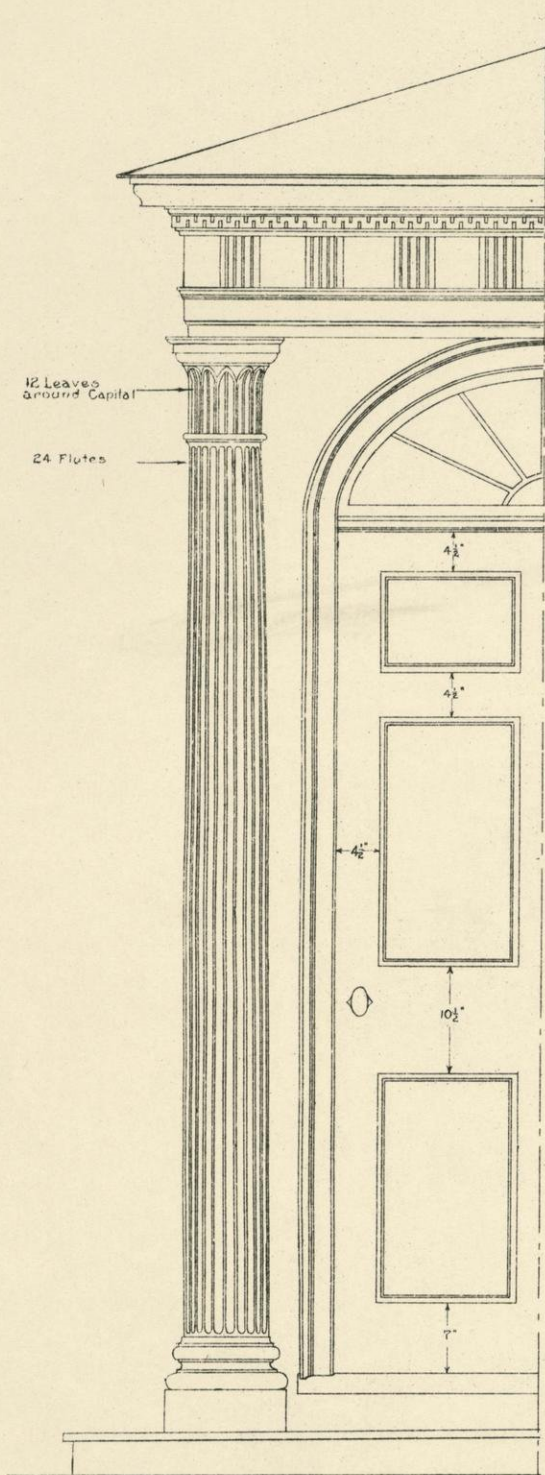


12 Leaves around Capital

24 Flutes



HALF ELEVATION

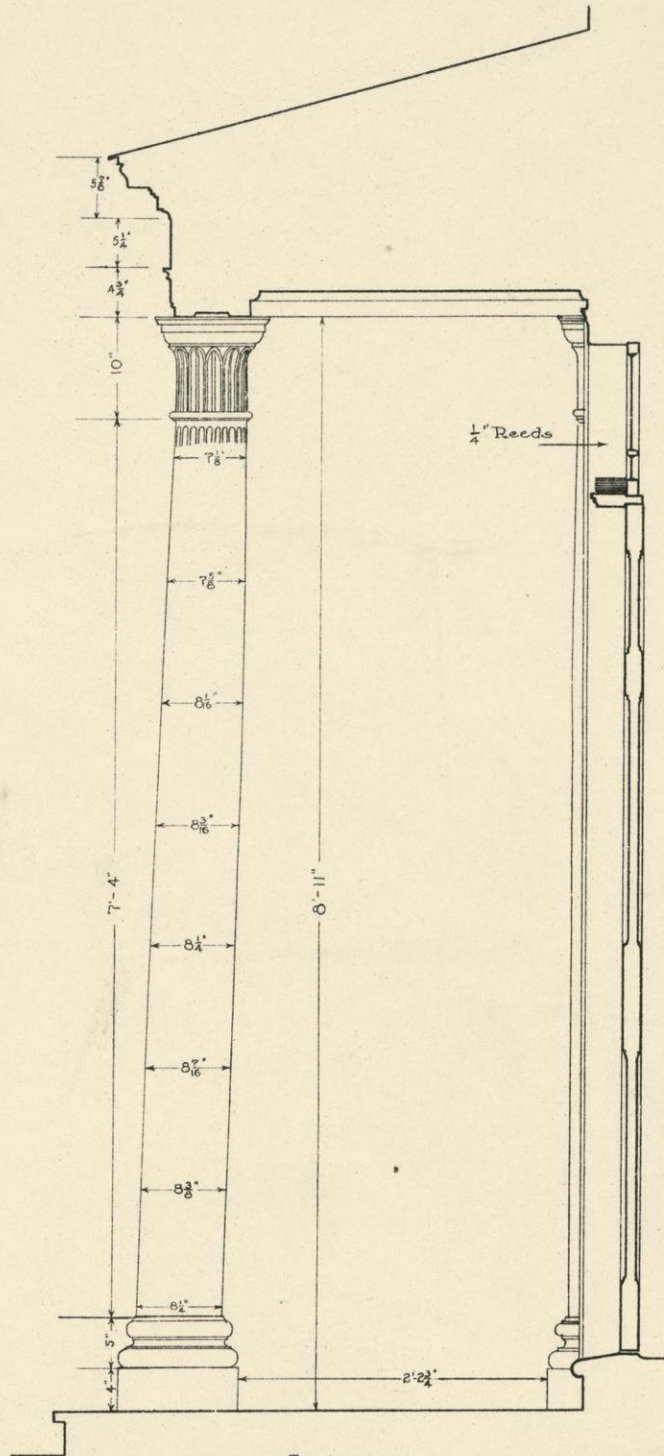


SECTION

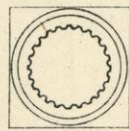

PLAN

 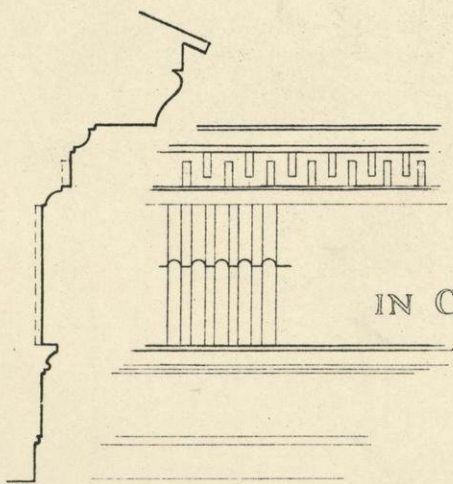


Scale of Cornice Detail

 

Scale of Elevations








PORCH  
IN CAMBRIDGE - MASS - ABOUT 1806

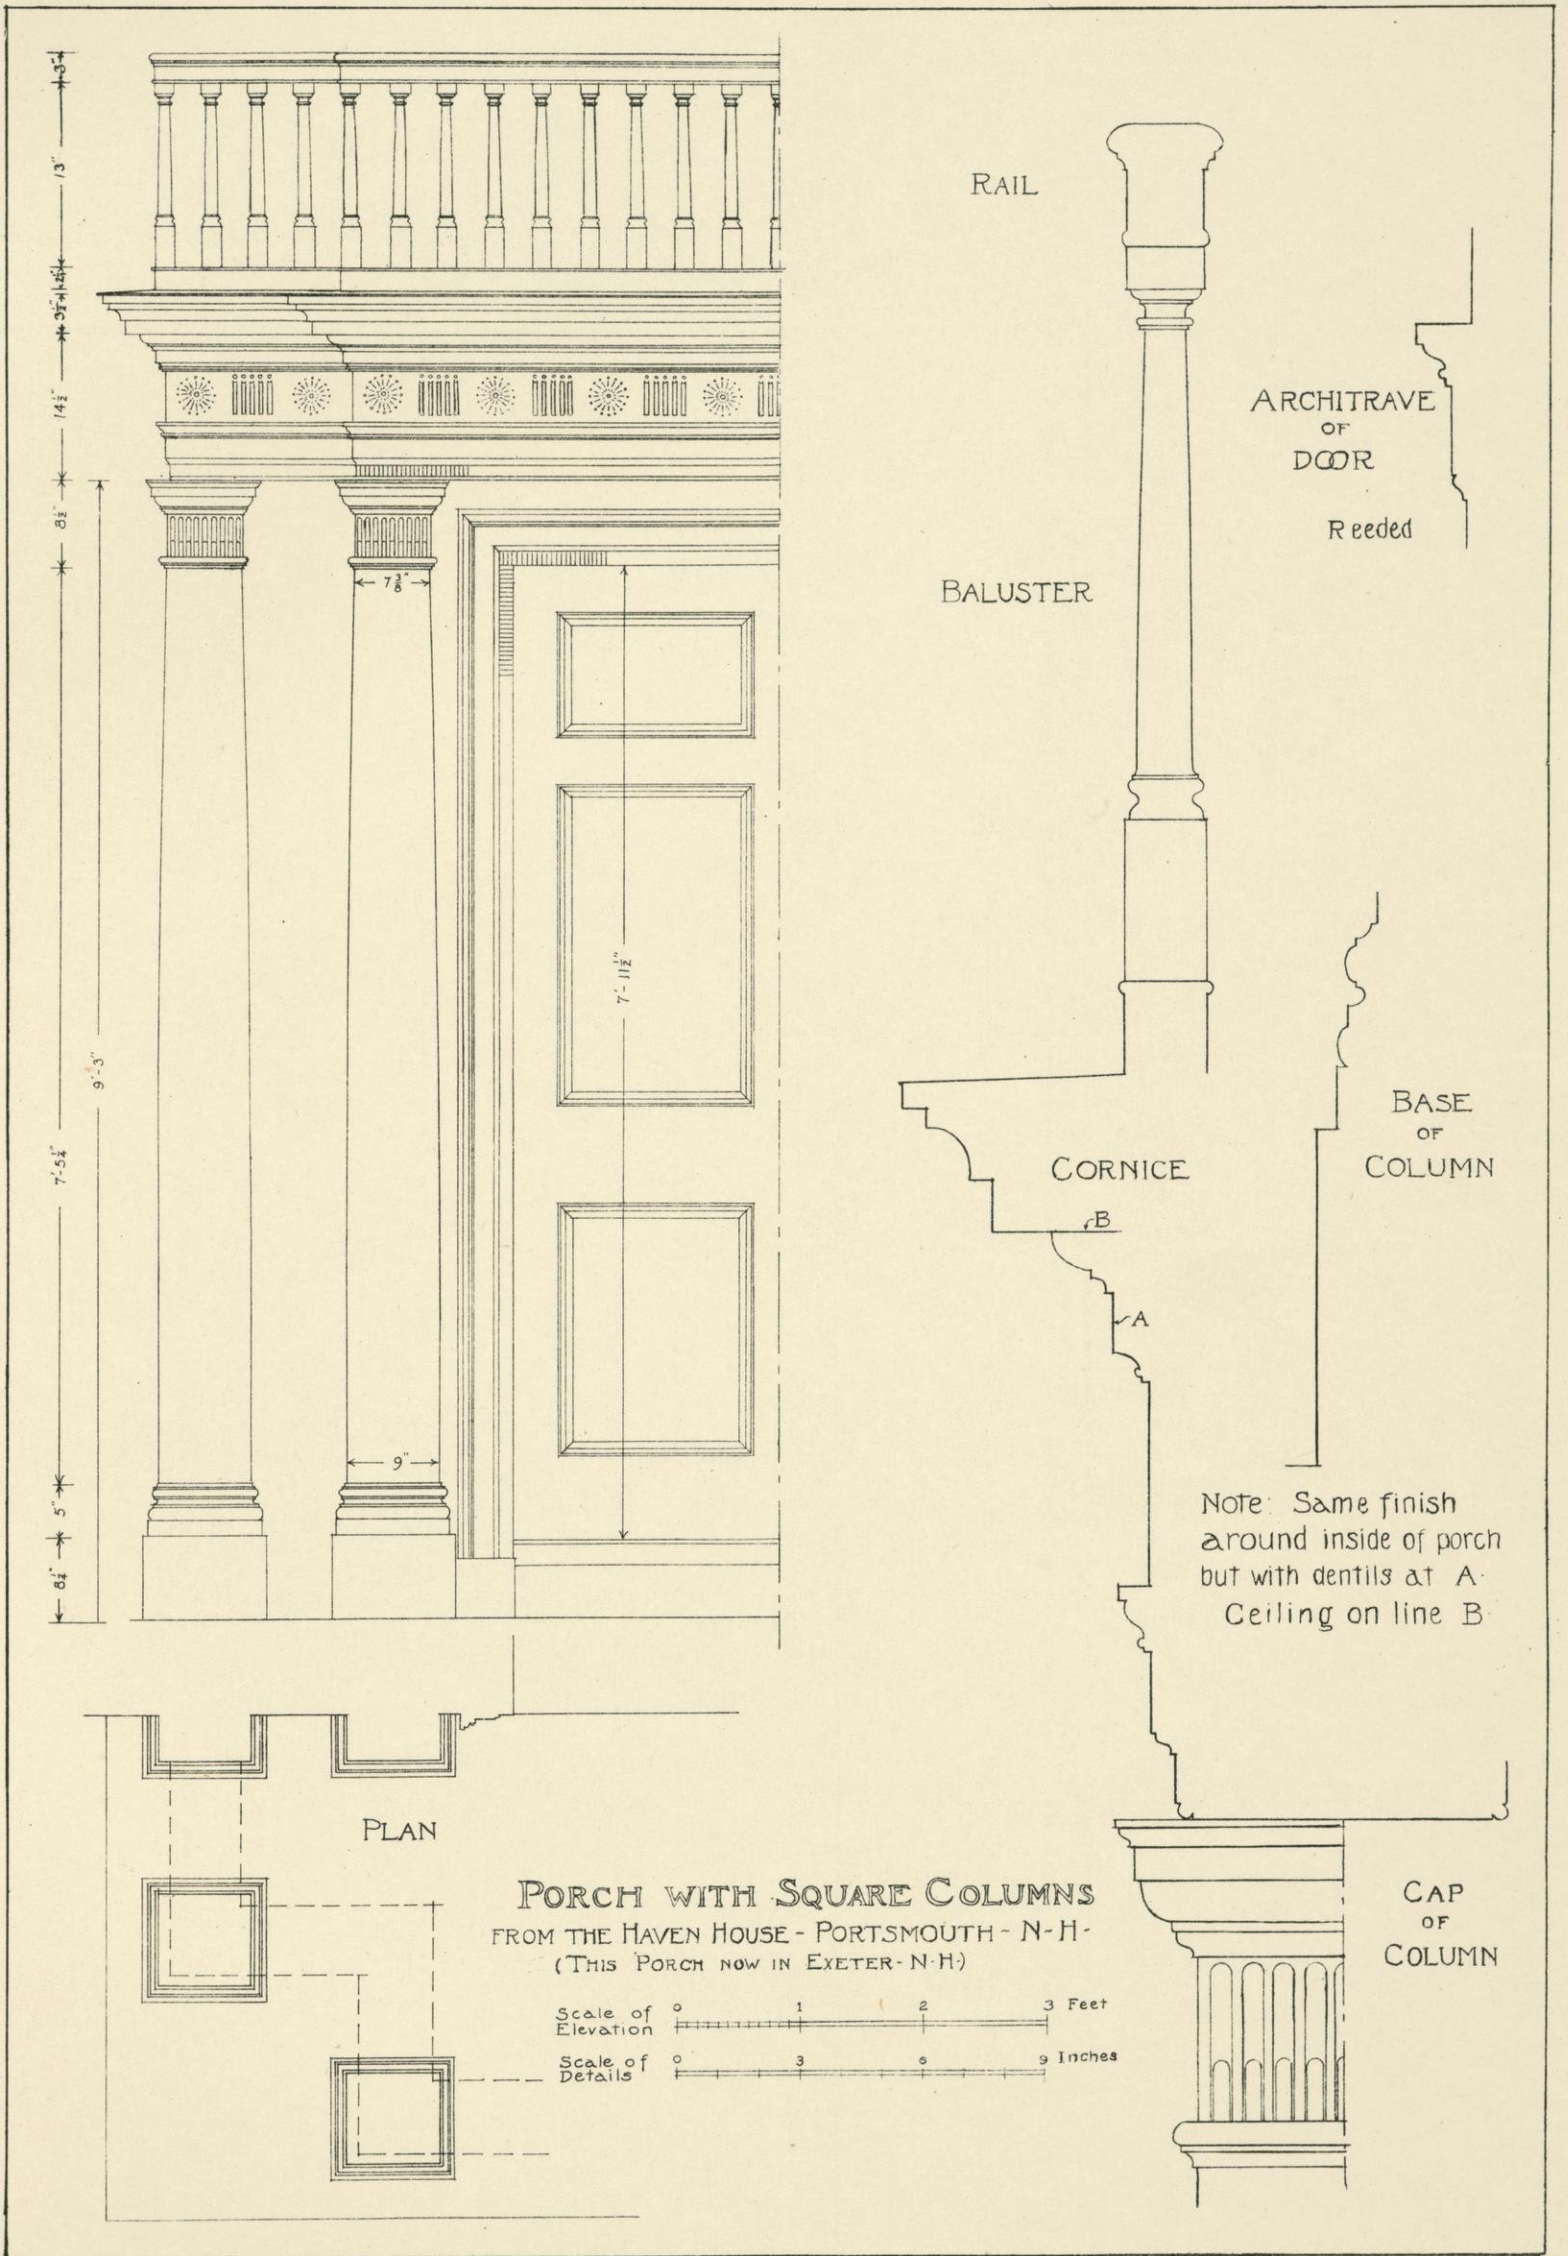

PORCH WITH SQUARE COLUMNS  
FROM THE HAVEN HOUSE - PORTSMOUTH - N.H.  
(THIS PORCH NOW IN EXETER - N.H.)

Scale of Elevation 0 1 2 3 Feet




Scale of Details 0 3 6 9 Inches

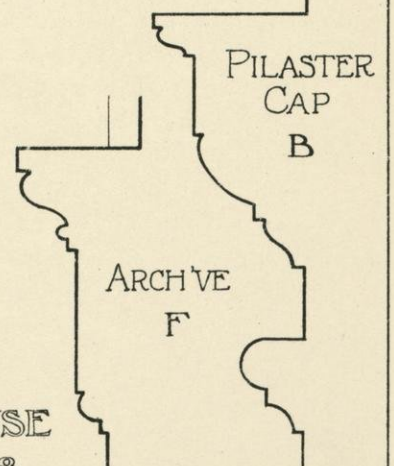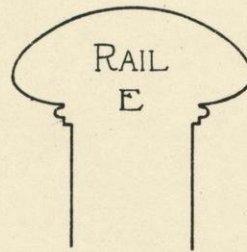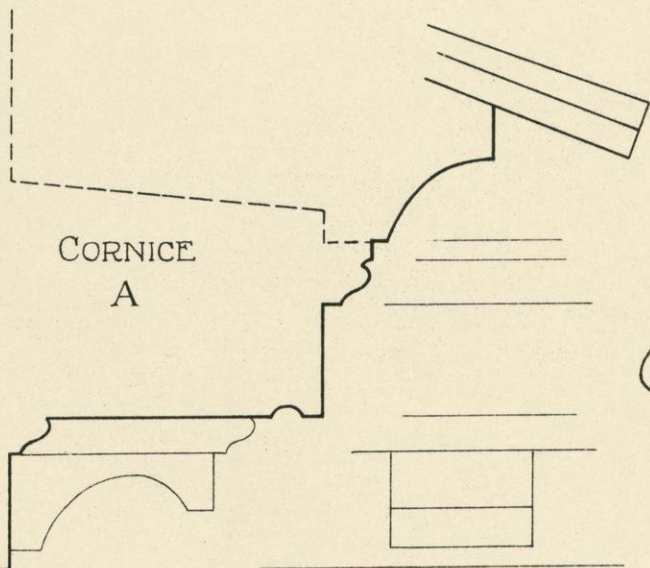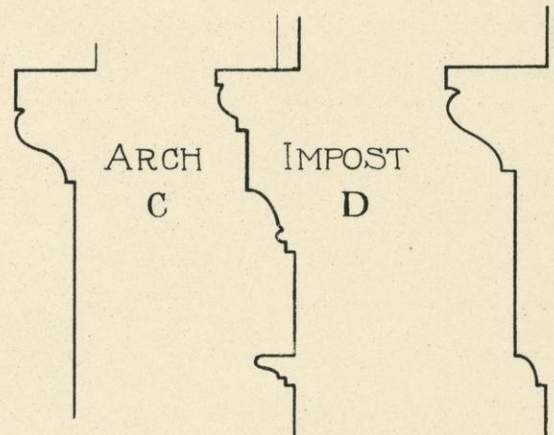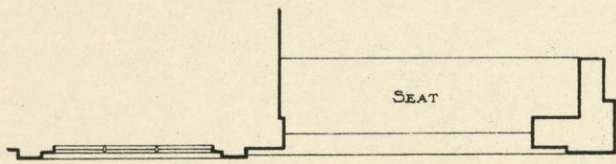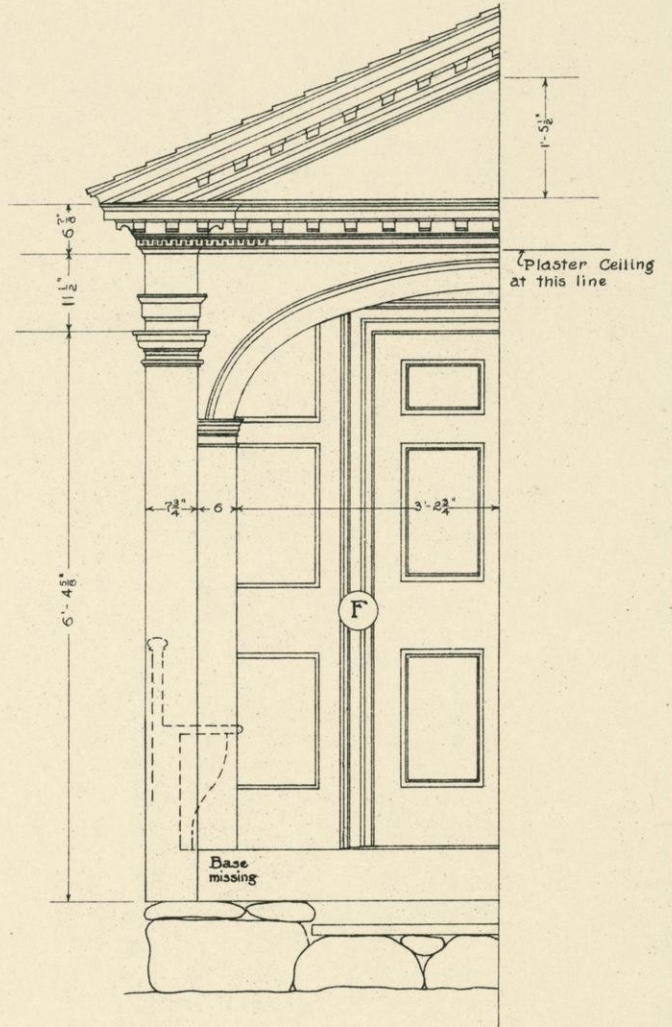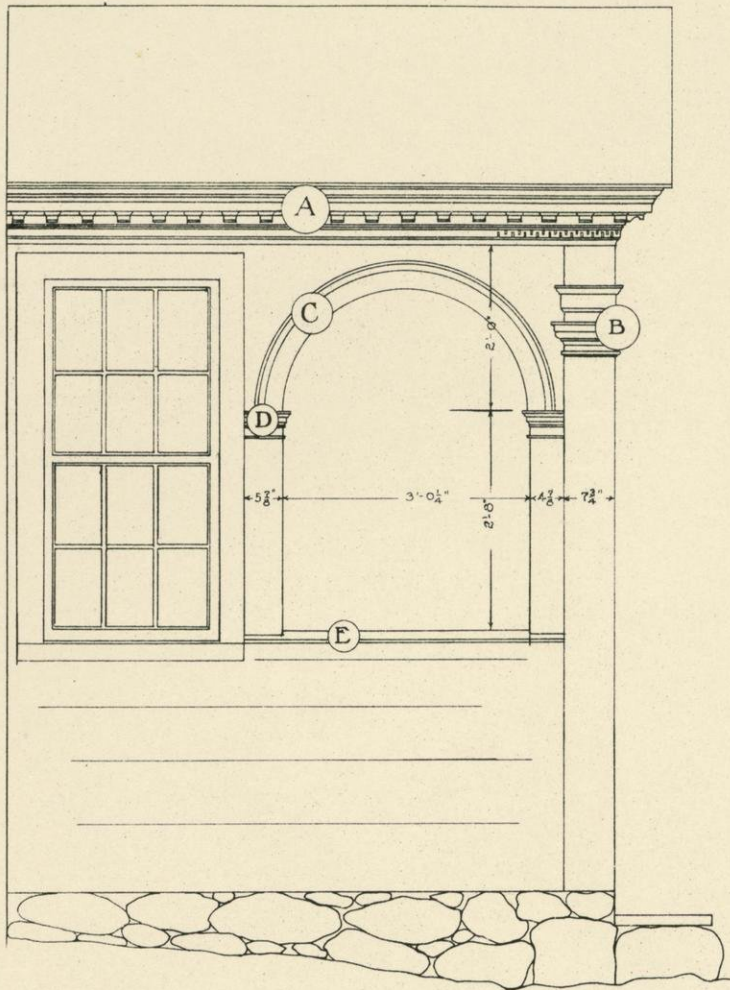

ENTRANCE PORCH  
OF THE TOBY GILMORE HOUSE  
RAYNHAM - MASS - ABOUT 1788

Scale of Details: 0 1 2 3 4 Inches


Scale of Elevations: 0 1 2 3 4 5 6 Feet

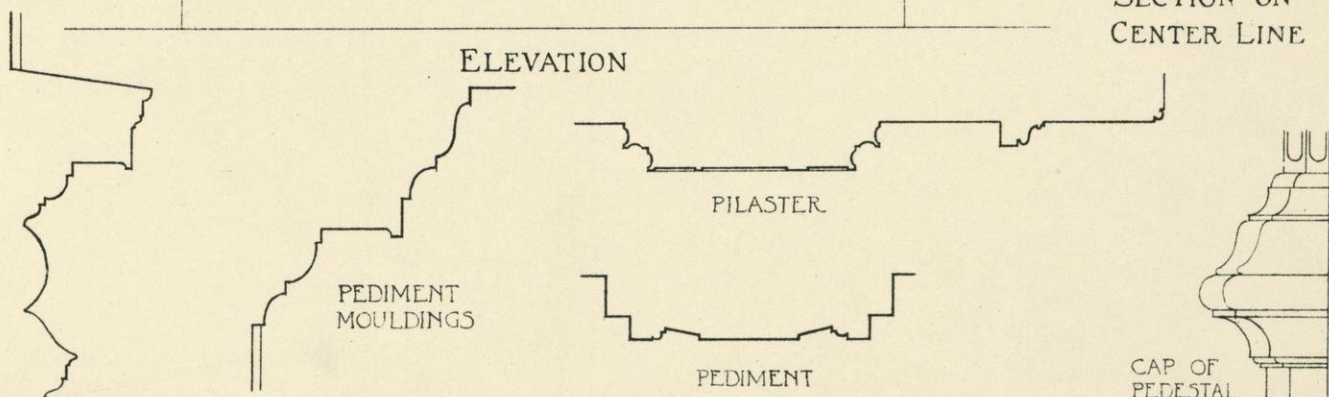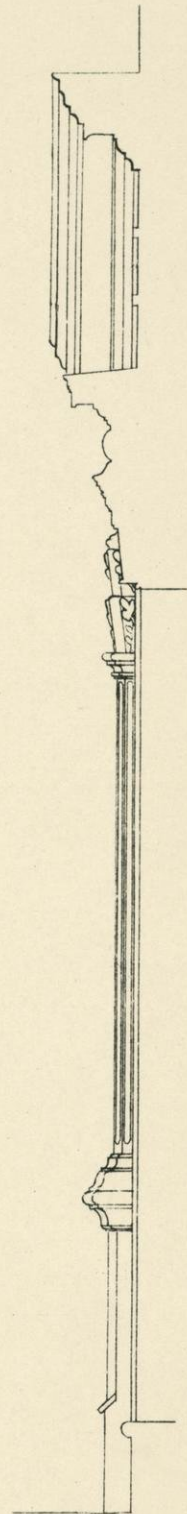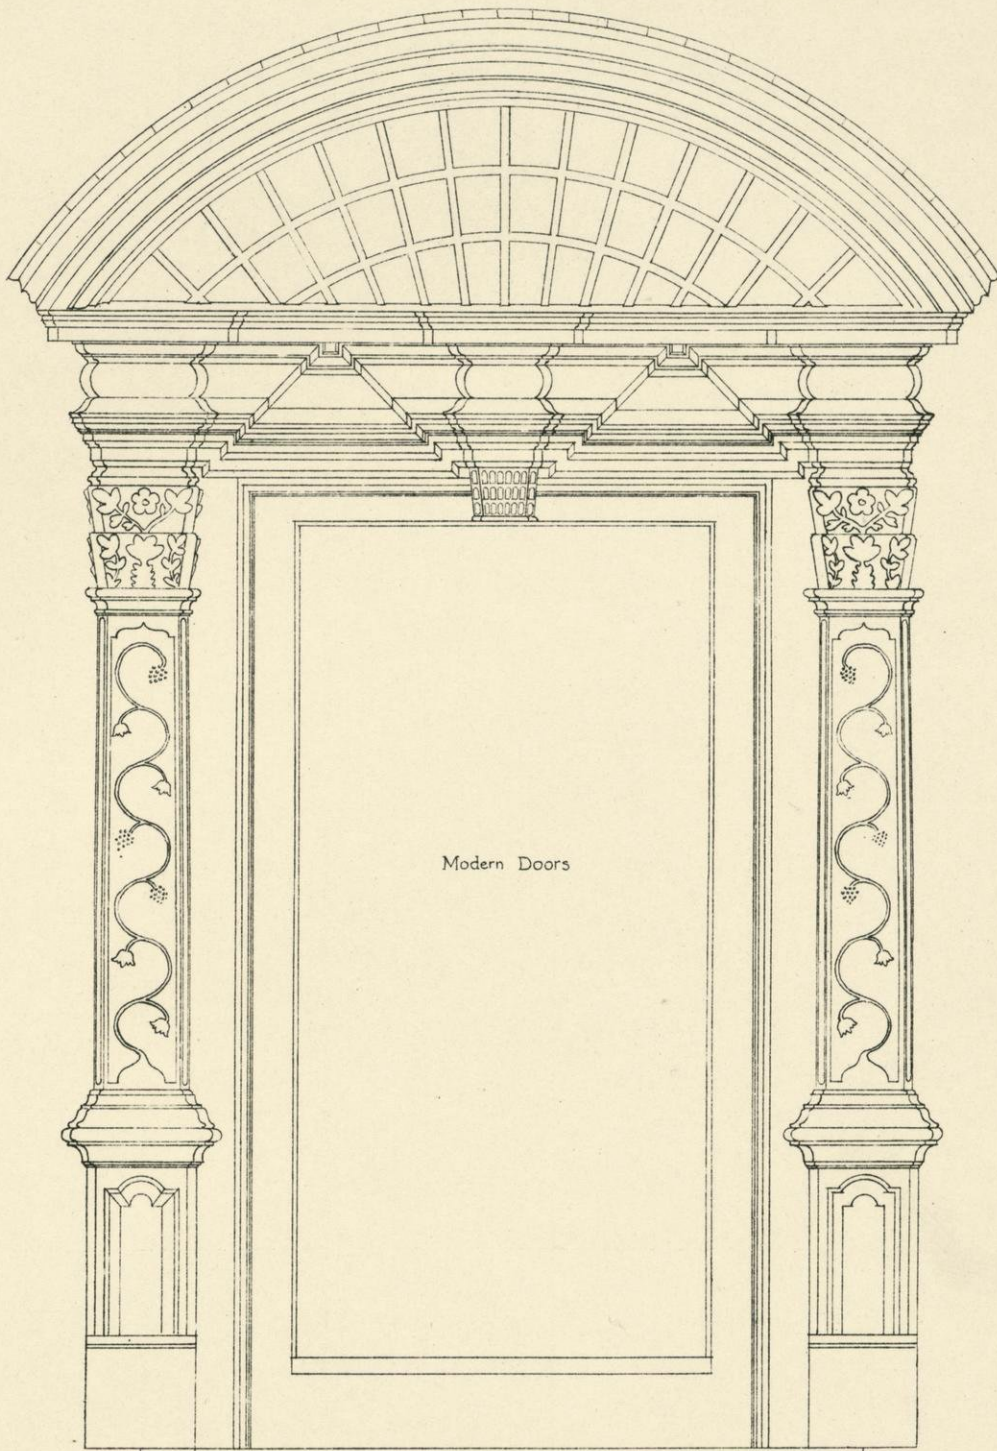

DOORWAY  
IN HATFIELD-MASS - ABOUT 1750

Scale of Elevation : 0 1 2 3 Feet


Scale of Details : 0 3 6 9 1 Foot

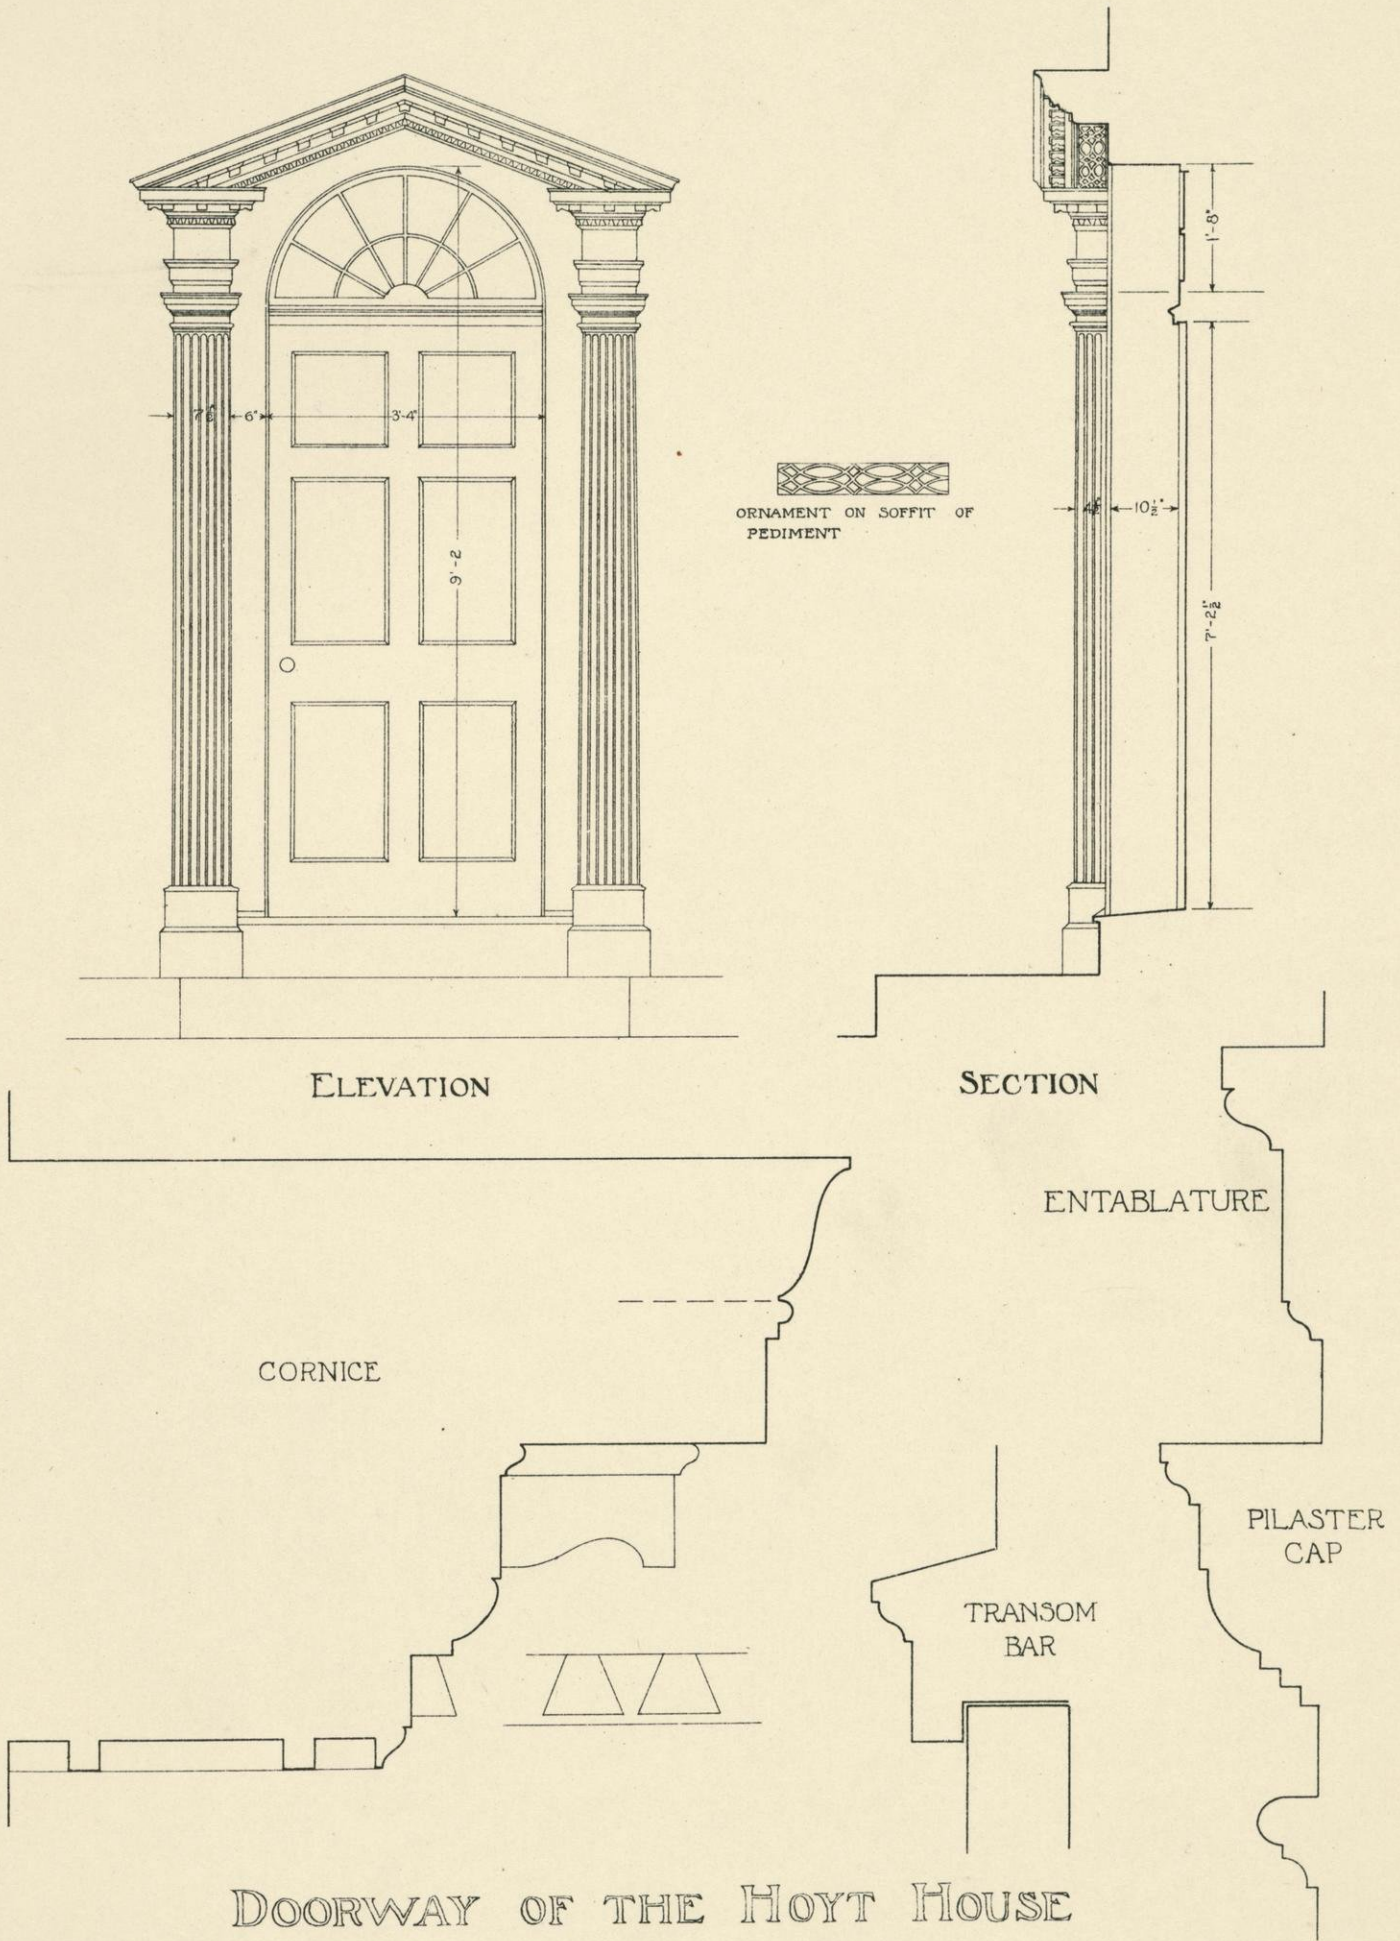

DOORWAY OF THE HOYT HOUSE  
DEERFIELD - MASS - 1803


Scale of Elevations: 0 1 2 3 4 Feet.

Scale of Details: 0 1 2 3 4 Inches.

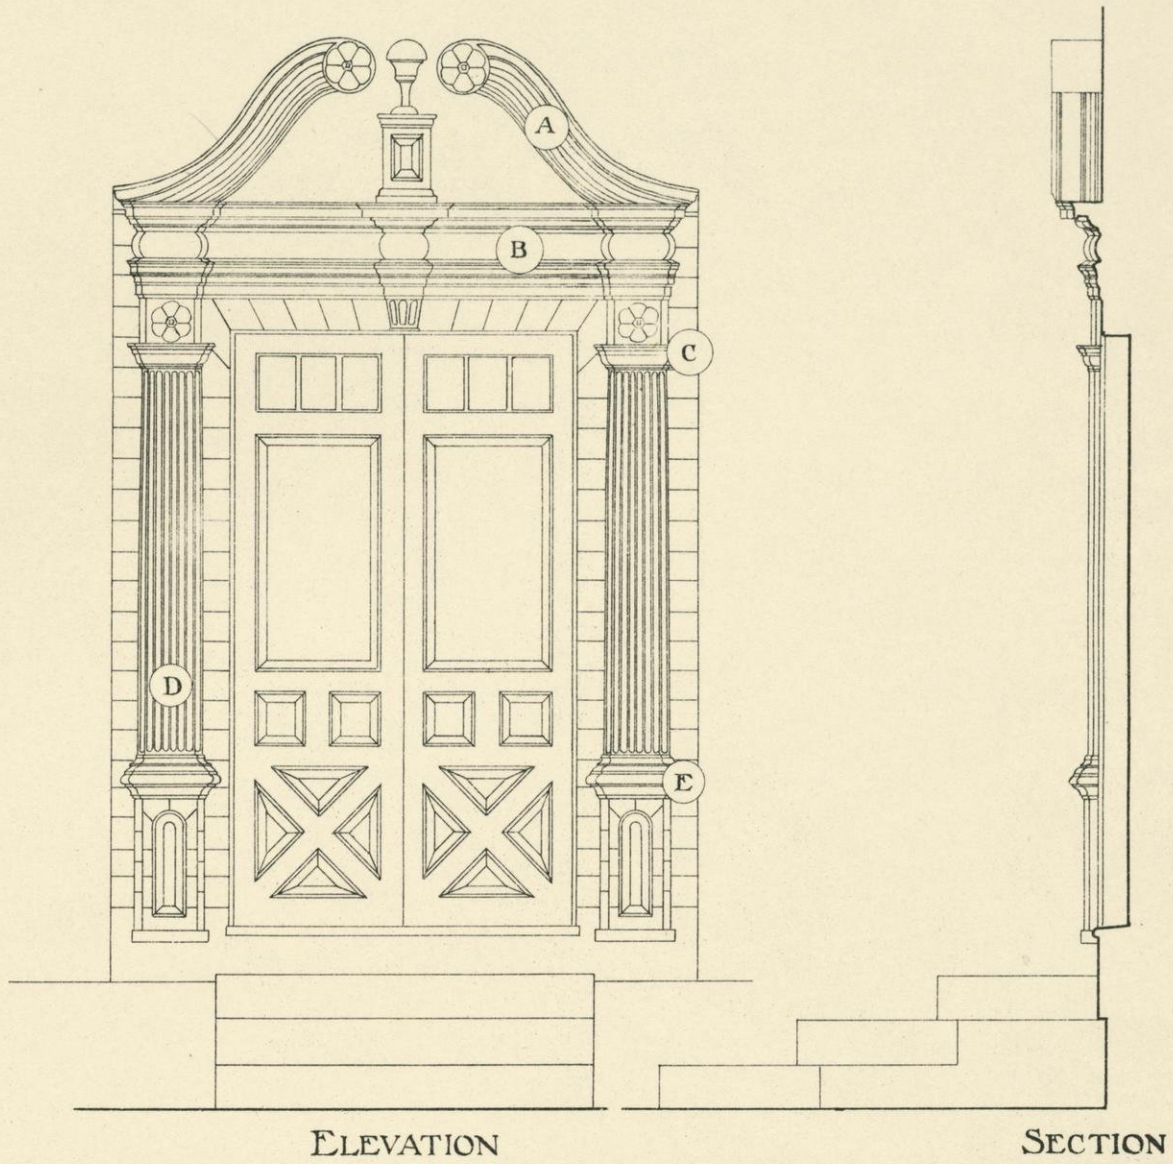

ELEVATION



SECTION

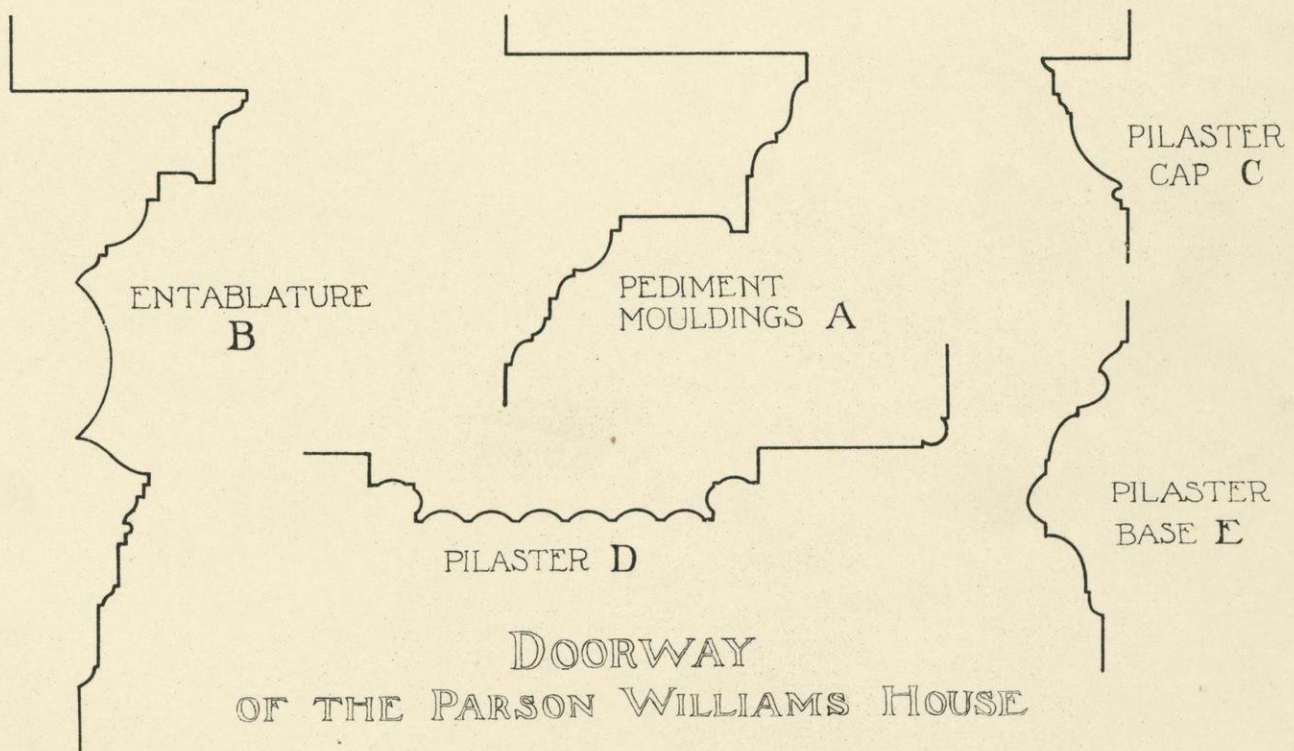

Scale of Elevation: 0 1 2 3 4 5 Feet


Scale of Details: 0 1 2 3 4 5 6 7 8 9 10 Inches



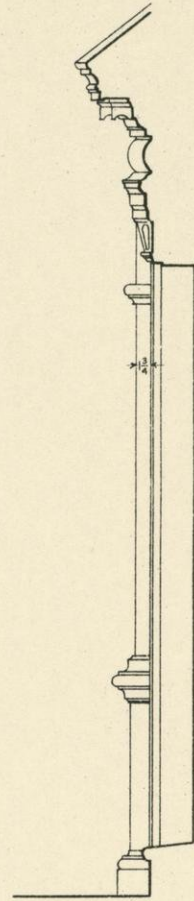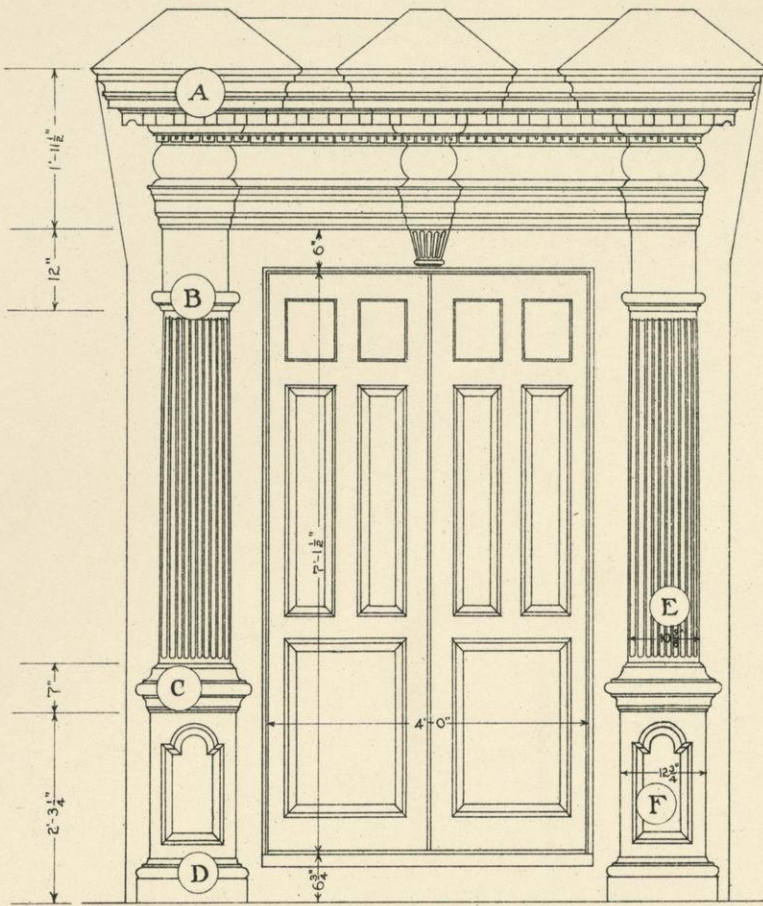


ELEVATION

SECTION

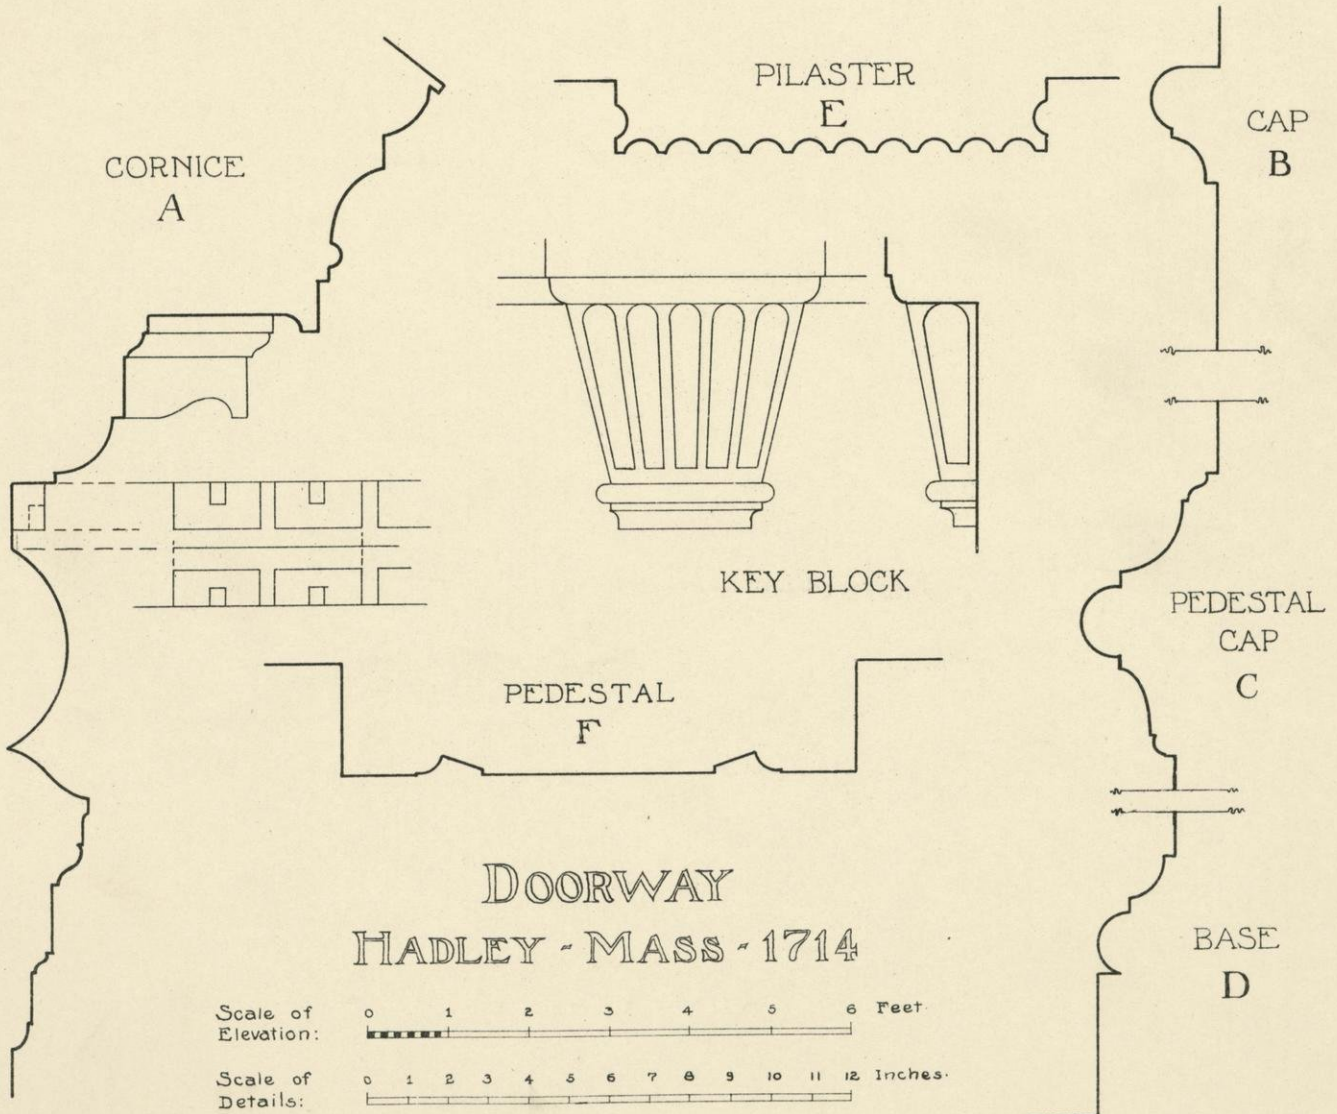

Scale of Elevation: 0 1 2 3 4 5 6 Feet.

Scale of Details: 0 1 2 3 4 5 6 7 8 9 10 11 12 Inches.

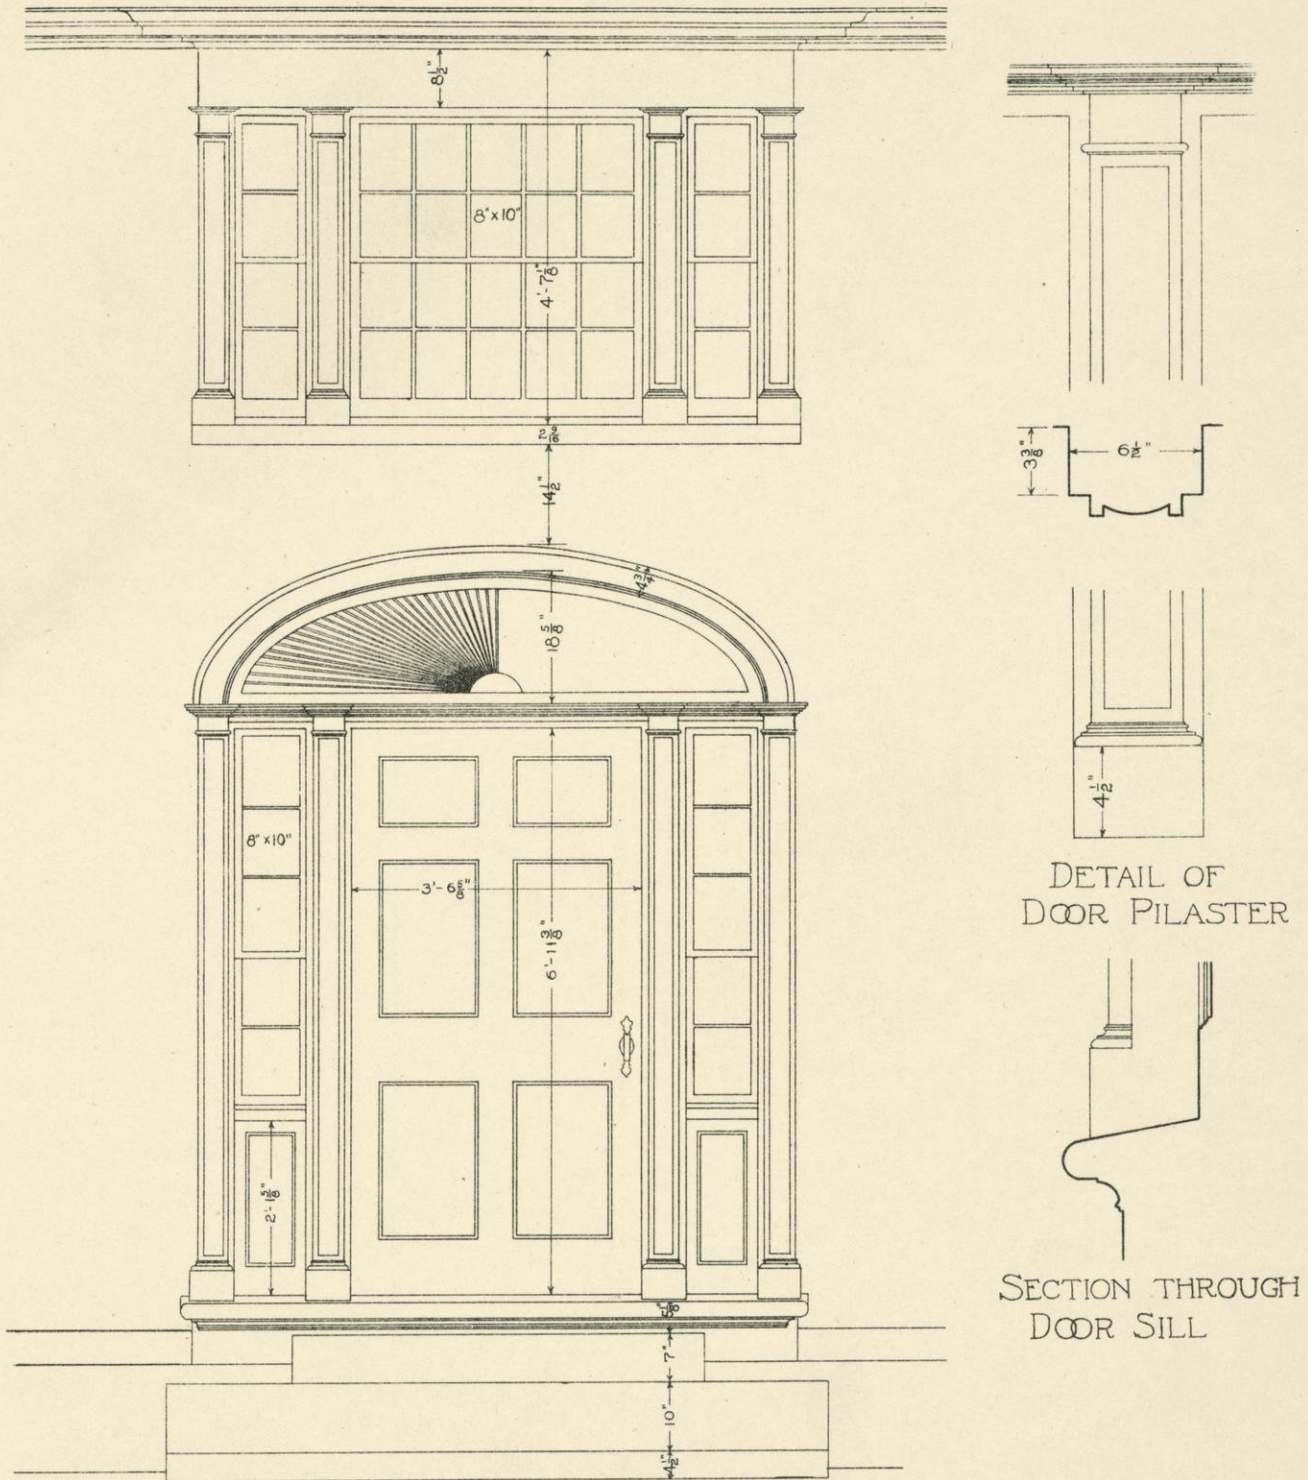


DETAIL OF DOOR PILASTER

SECTION THROUGH DOOR SILL


DOORWAY IN TAMWORTH - N - H -

Scale of Elevation: 0 1 2 3 Feet

Scale of Details: 0 3 6 9 12 Inches


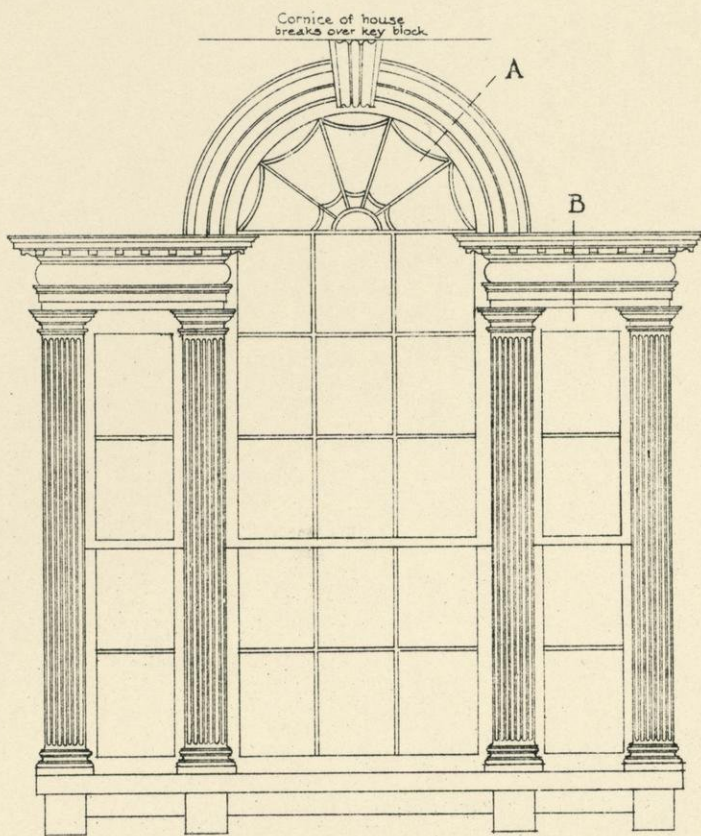


ELEVATION

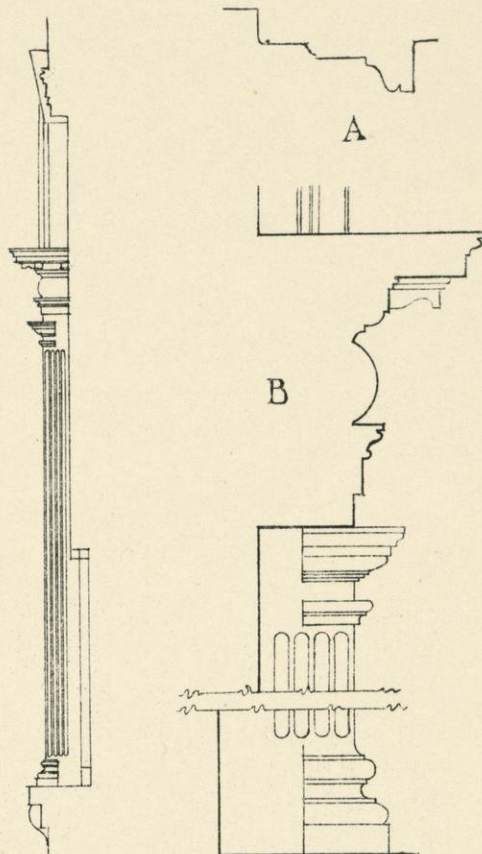

SECTION


WINDOW IN SOUTH HADLEY - MASS - 1800

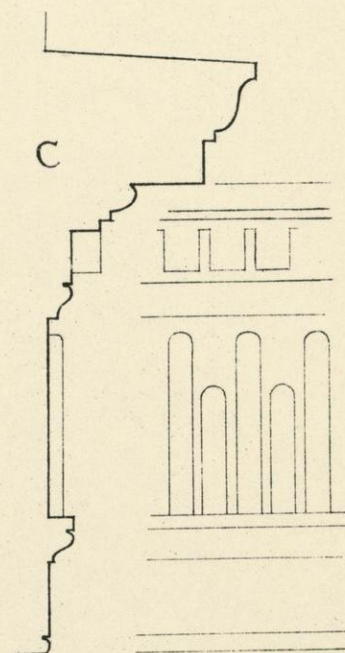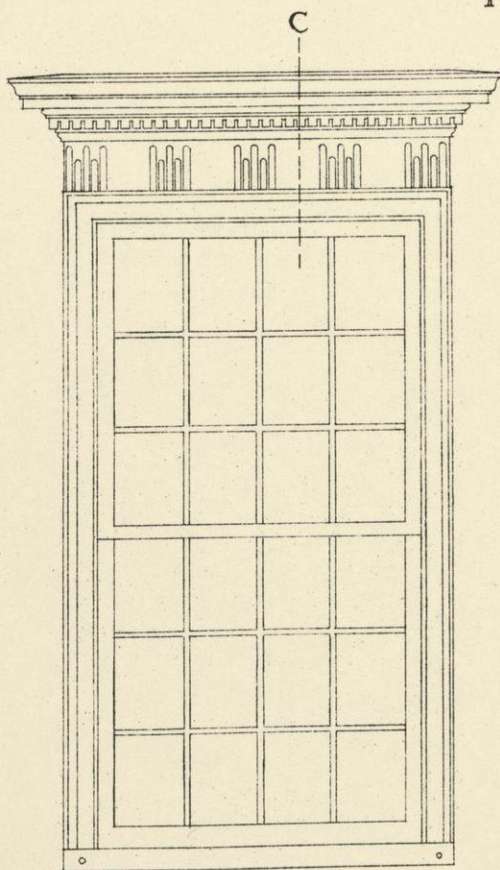


WINDOW IN AMHERST - MASS - 1786




Scale of Elevations : 0 1 2 Feet

Scale of Details : 0 2 4 Inches



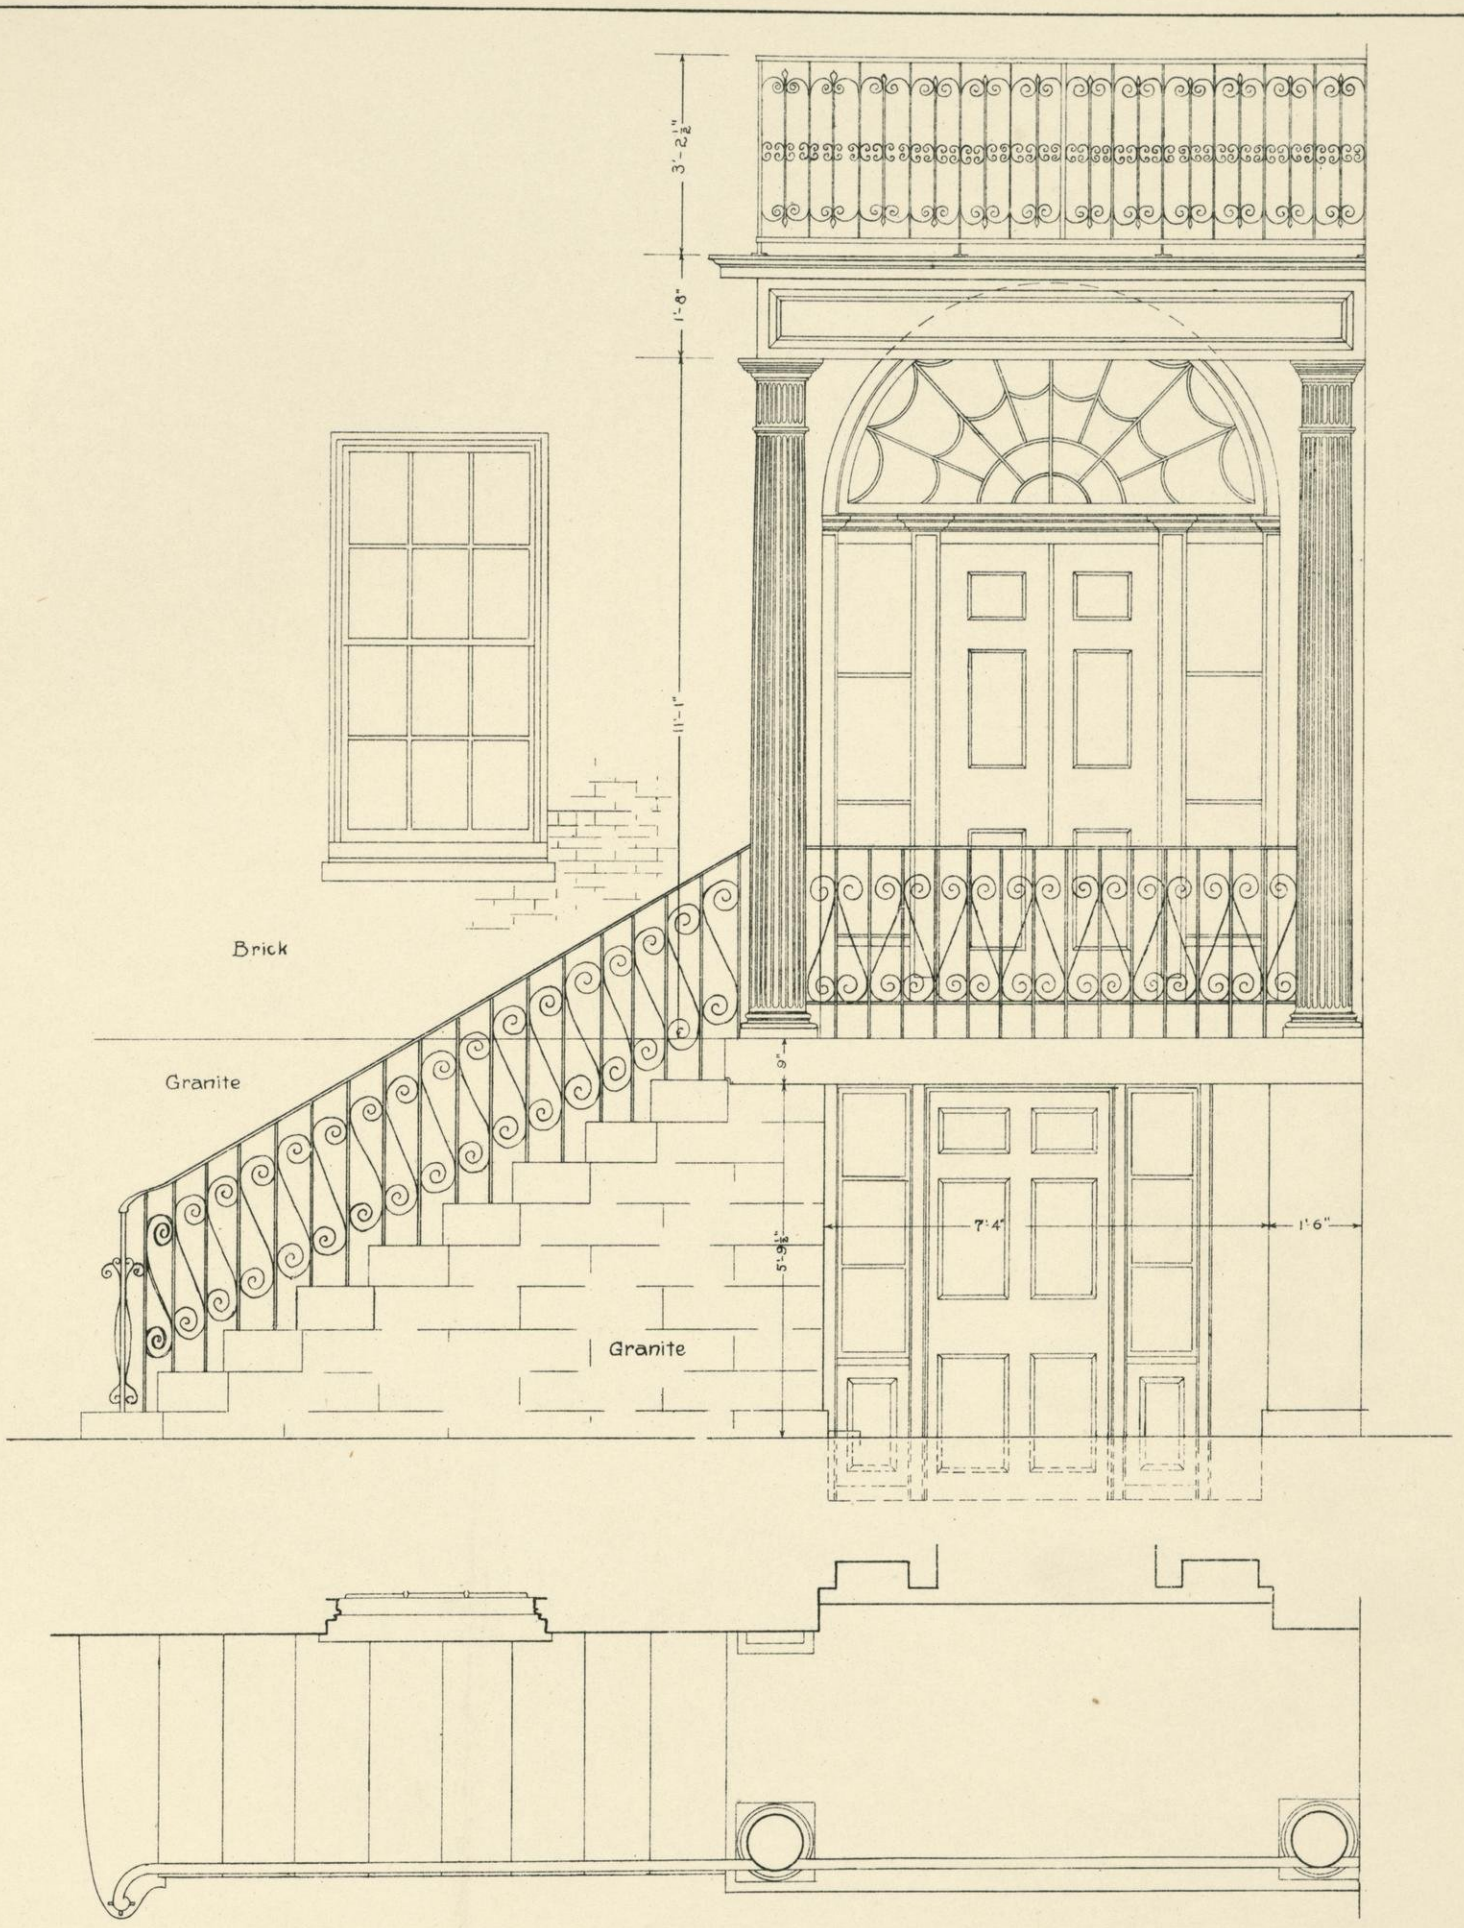


HALF OF A DOUBLE PORCH  
ALLSTON STREET - BOSTON - BUILT ABOUT 1808

 


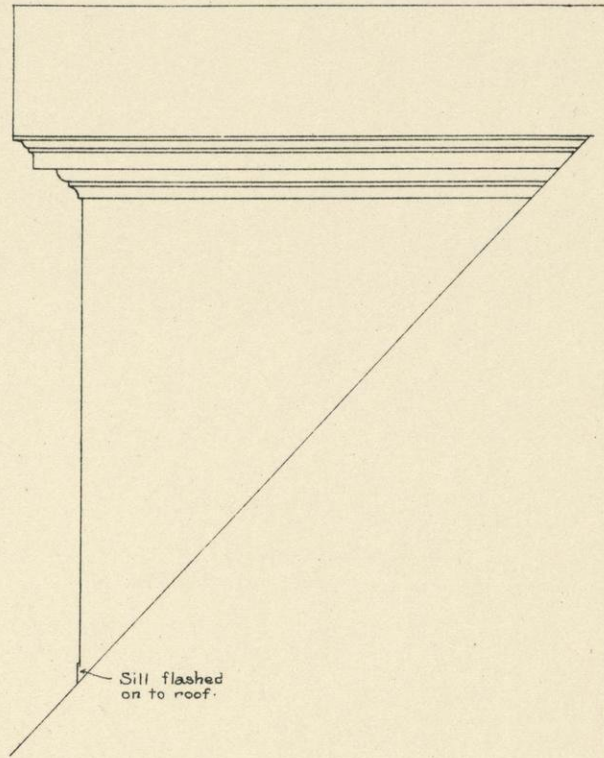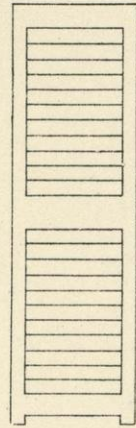
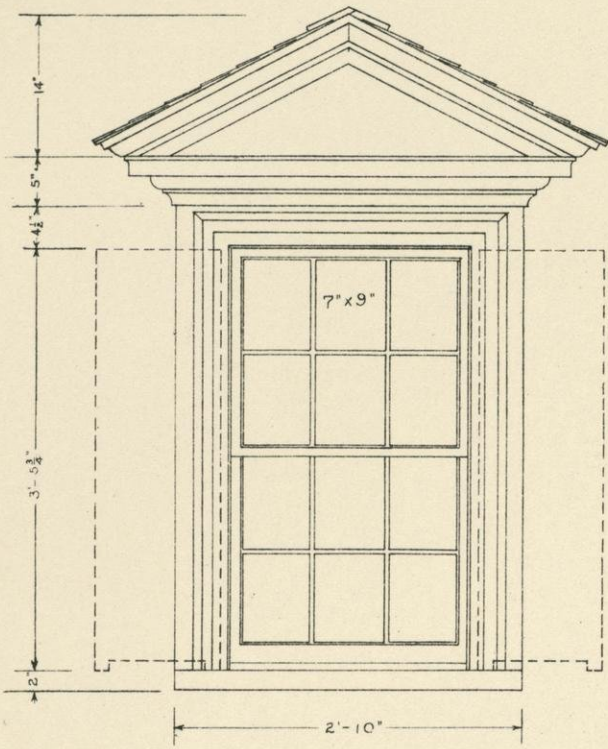


DORMERS OF THE SMITH HOUSE  
EXETER - N-H - ABOUT 1750  
GAMBREL ROOF

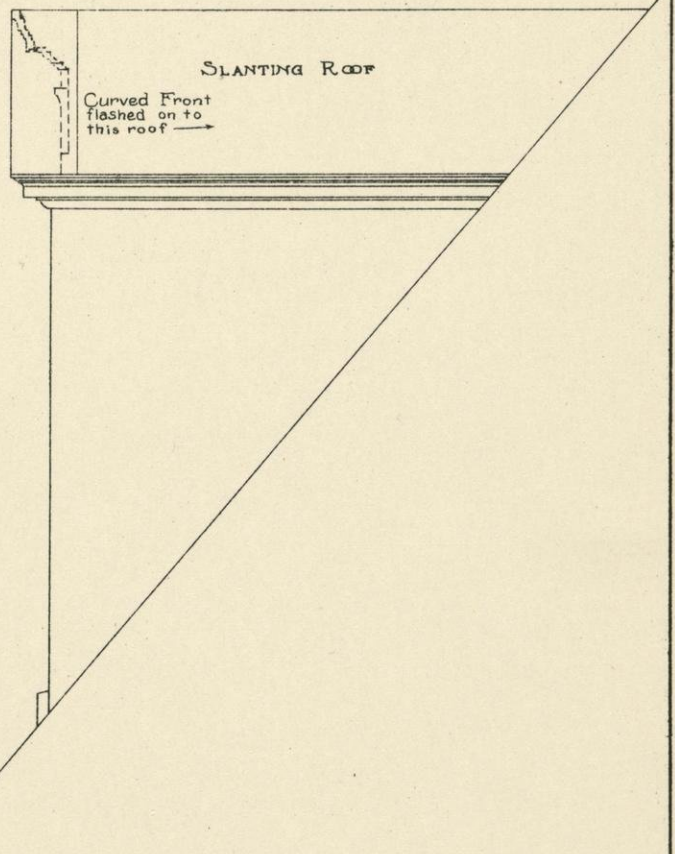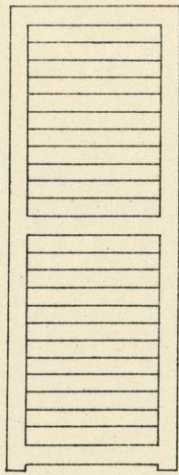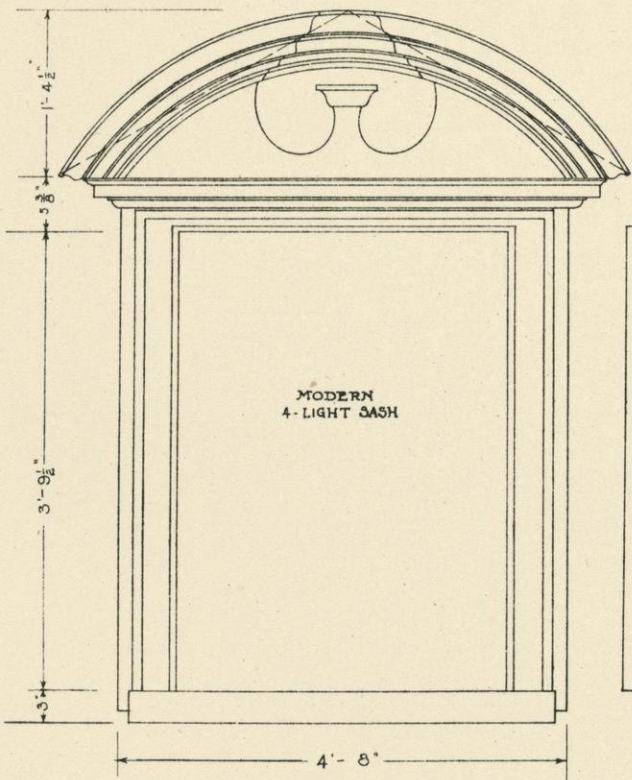


CENTRAL DORMER OF THE BENJAMIN GOODHUE HOUSE  
SALEM - MASS - BUILT PREVIOUS TO 1780  
GAMBREL ROOF

 


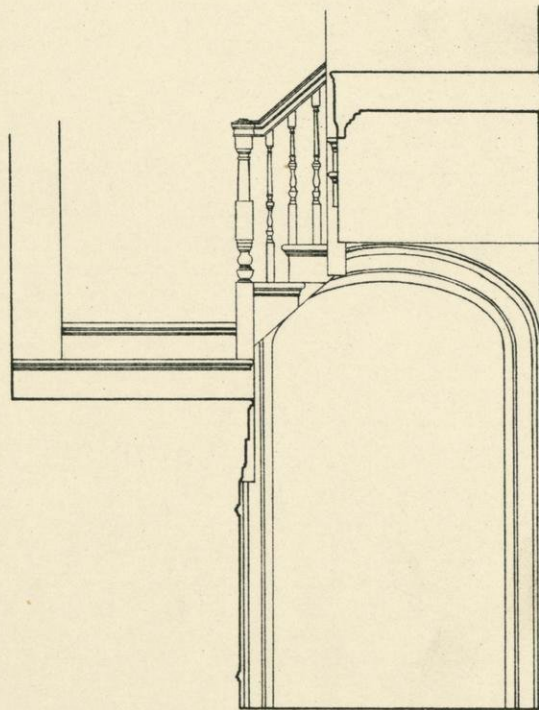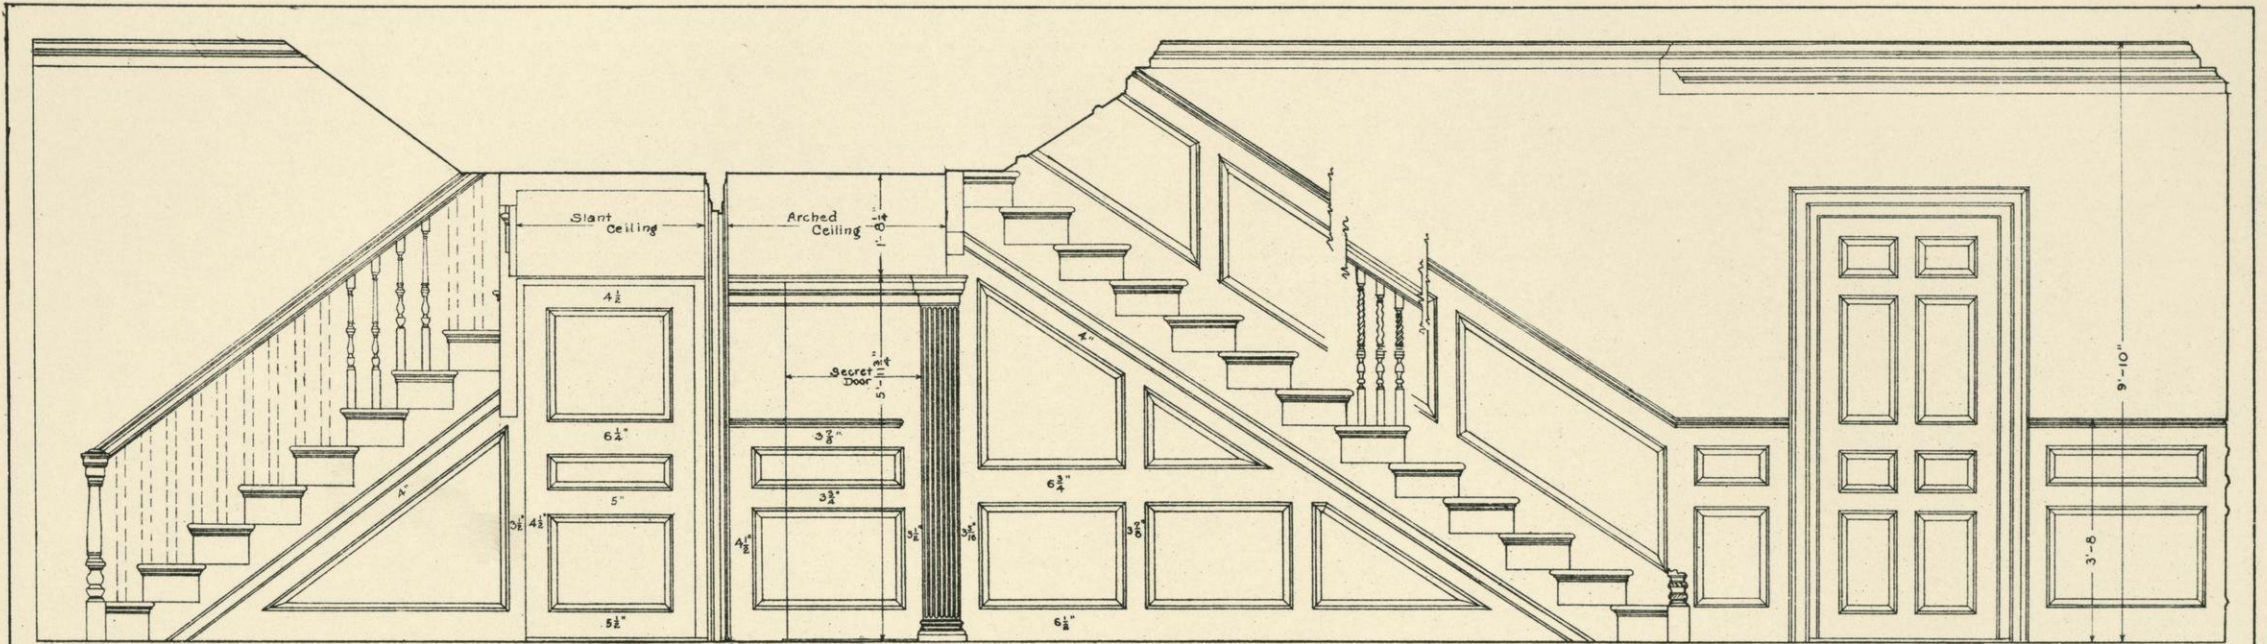


FRONT AND BACK STAIRS  
 OF "ELMWOOD"  
 CAMBRIDGE - MASS - 1767 -

Scale: 0 1 2 3 4 5 6 Feet

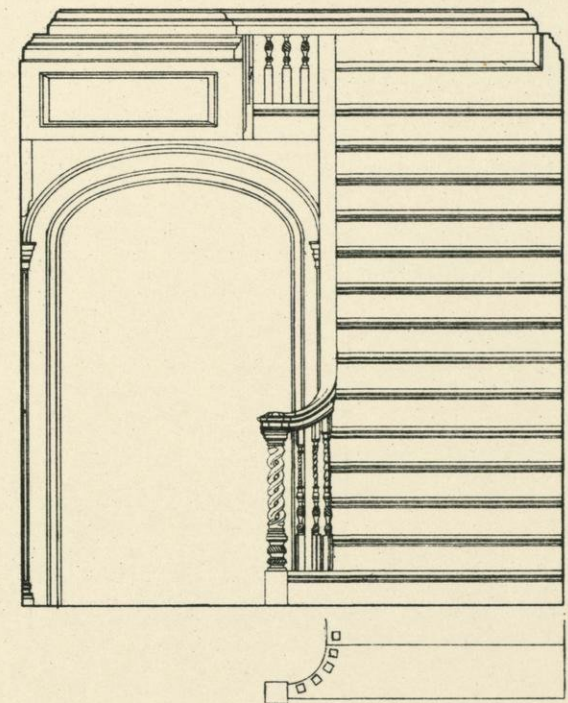


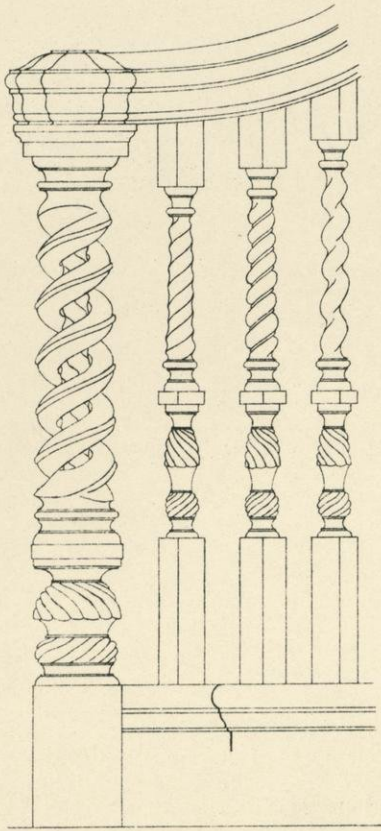


NEWEL POST

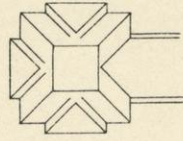


Plan of Top of Newel

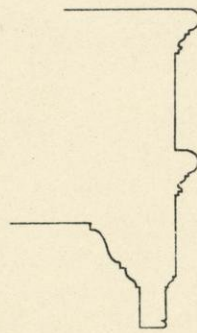


STRING MOULDING AROUND STAIR WELL

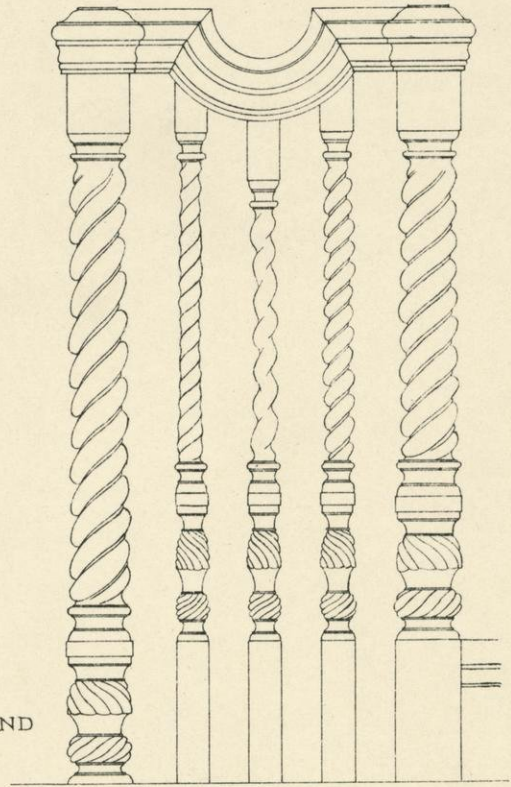


RAIL ON LANDING

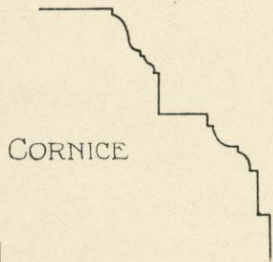


CORNICE

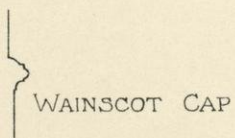


WAINSCOT CAP

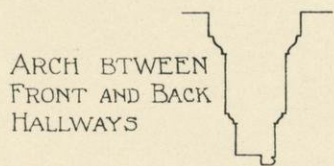

ARCH BETWEEN FRONT AND BACK HALLWAYS

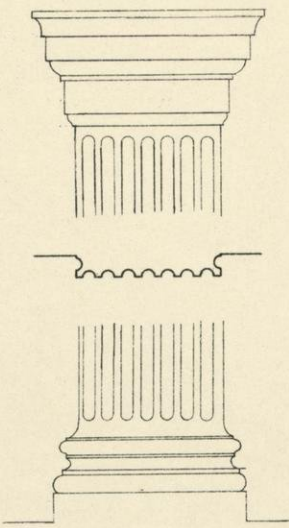


PILASTER

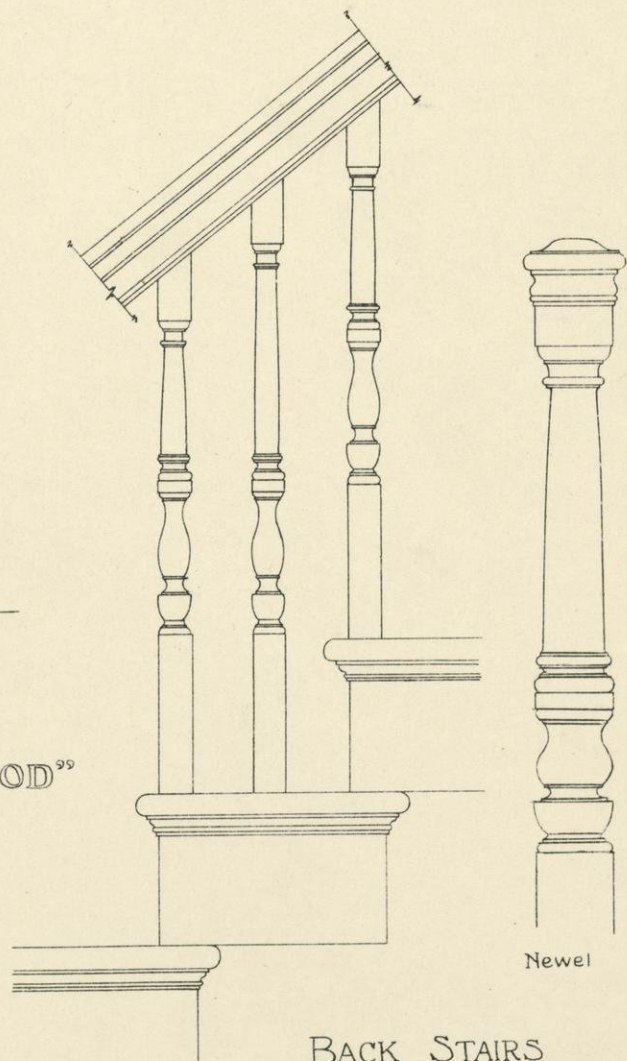

Newel


BACK STAIRS

STAIR DETAILS OF "ELMWOOD"  
CAMBRIDGE - MASS - 1767 -

 


Scale:




2 Feet

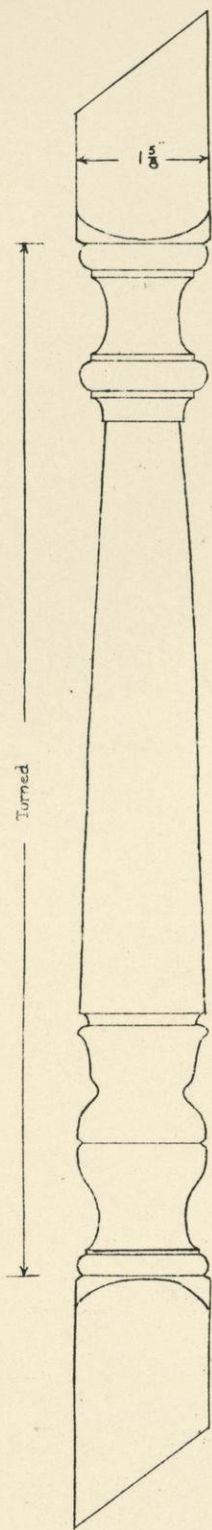

BALUSTER  
EXETER - N.H. - ABOUT 1770

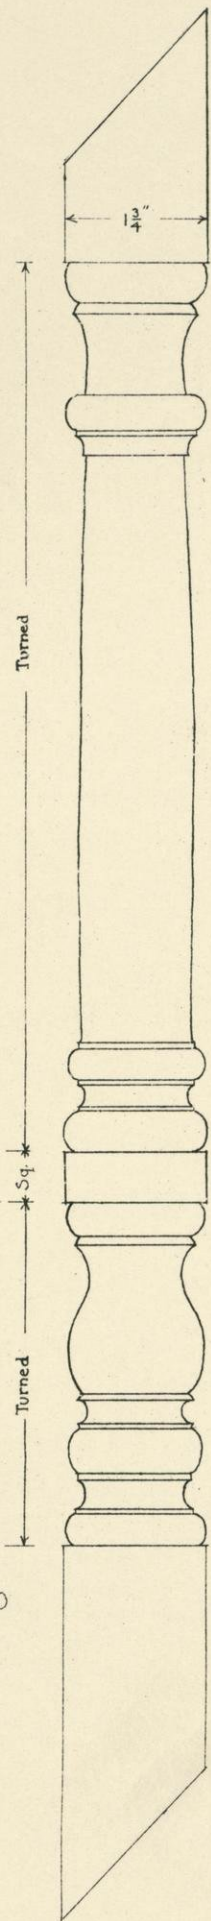

BALUSTER, RAIL AND  
ANGLE POST  
WEYMOUTH - MASS - 1700

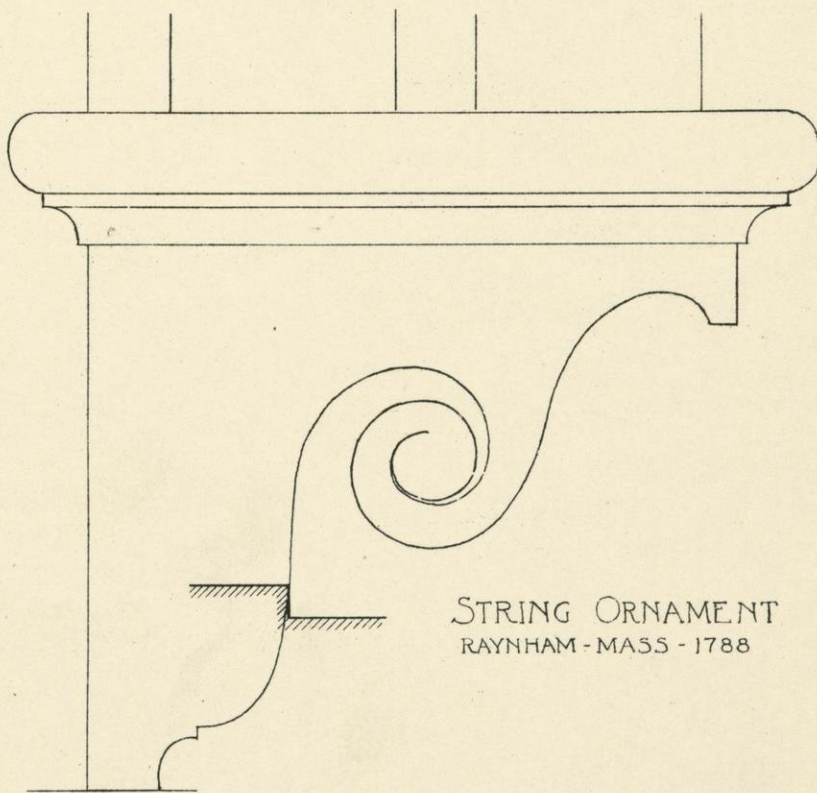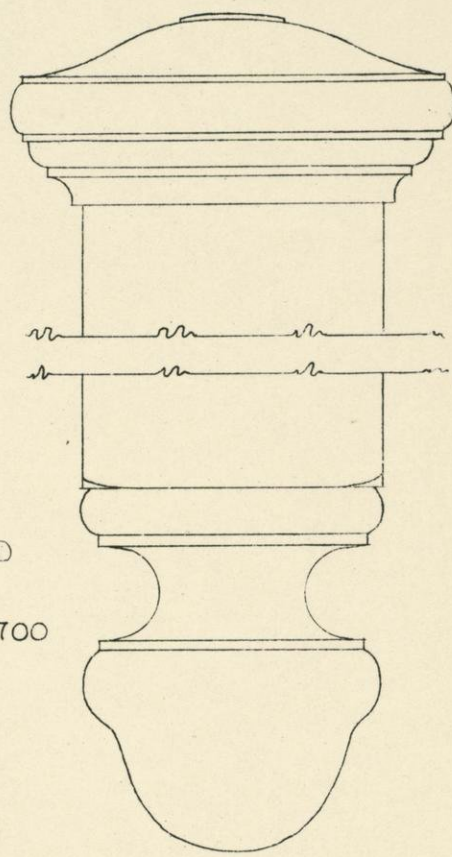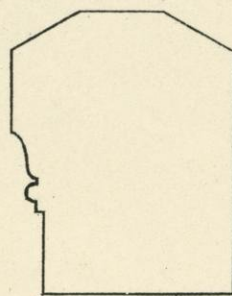


STRING ORNAMENT  
RAYNHAM - MASS - 1788

STAIR DETAILS




Scale : 0 1 2 3 4 5 6 Inches



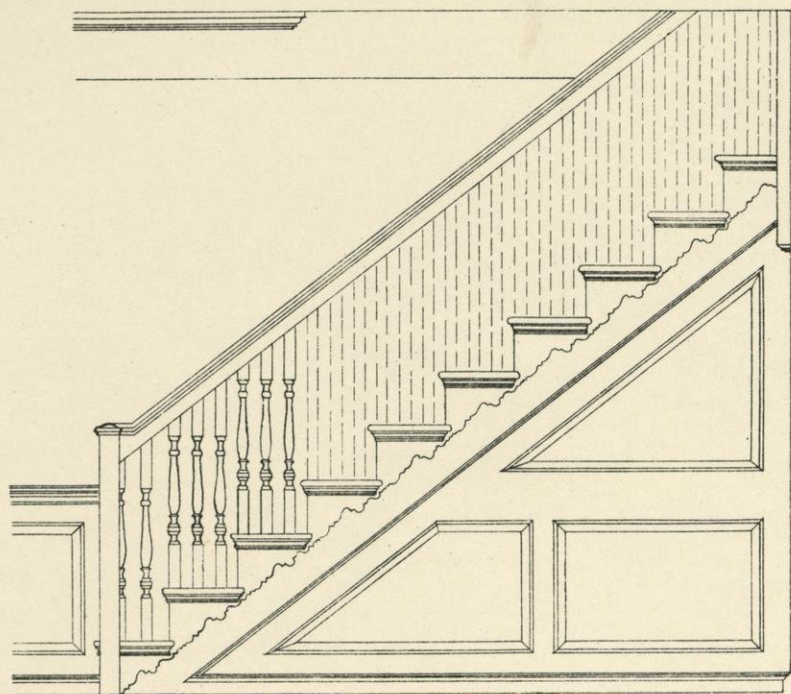

ELEVATION


Scale: 0 1 2 3 4 Feet

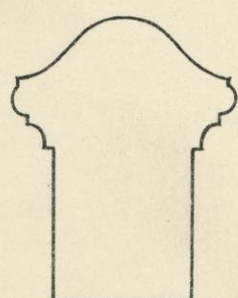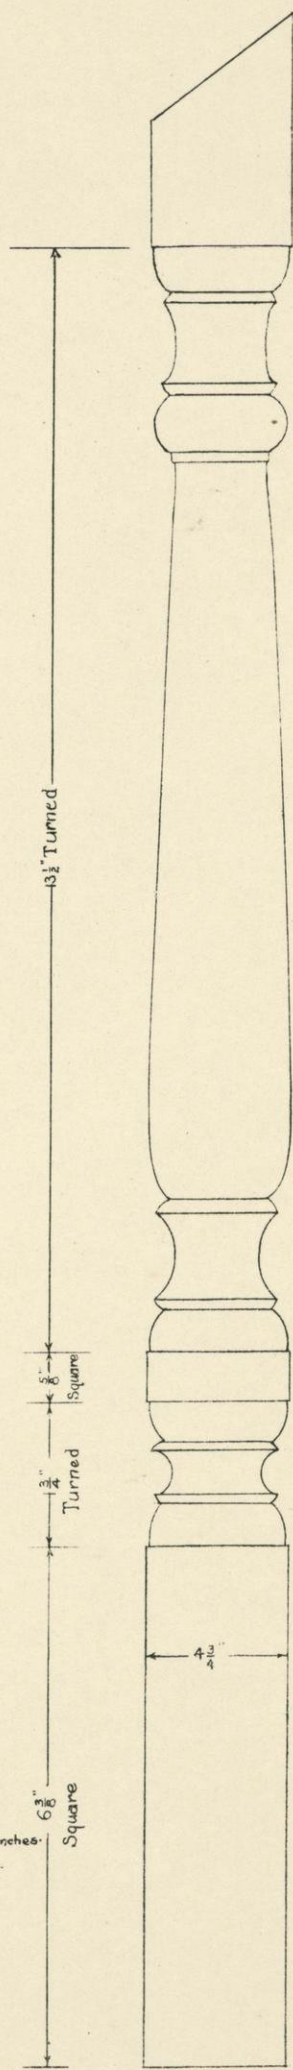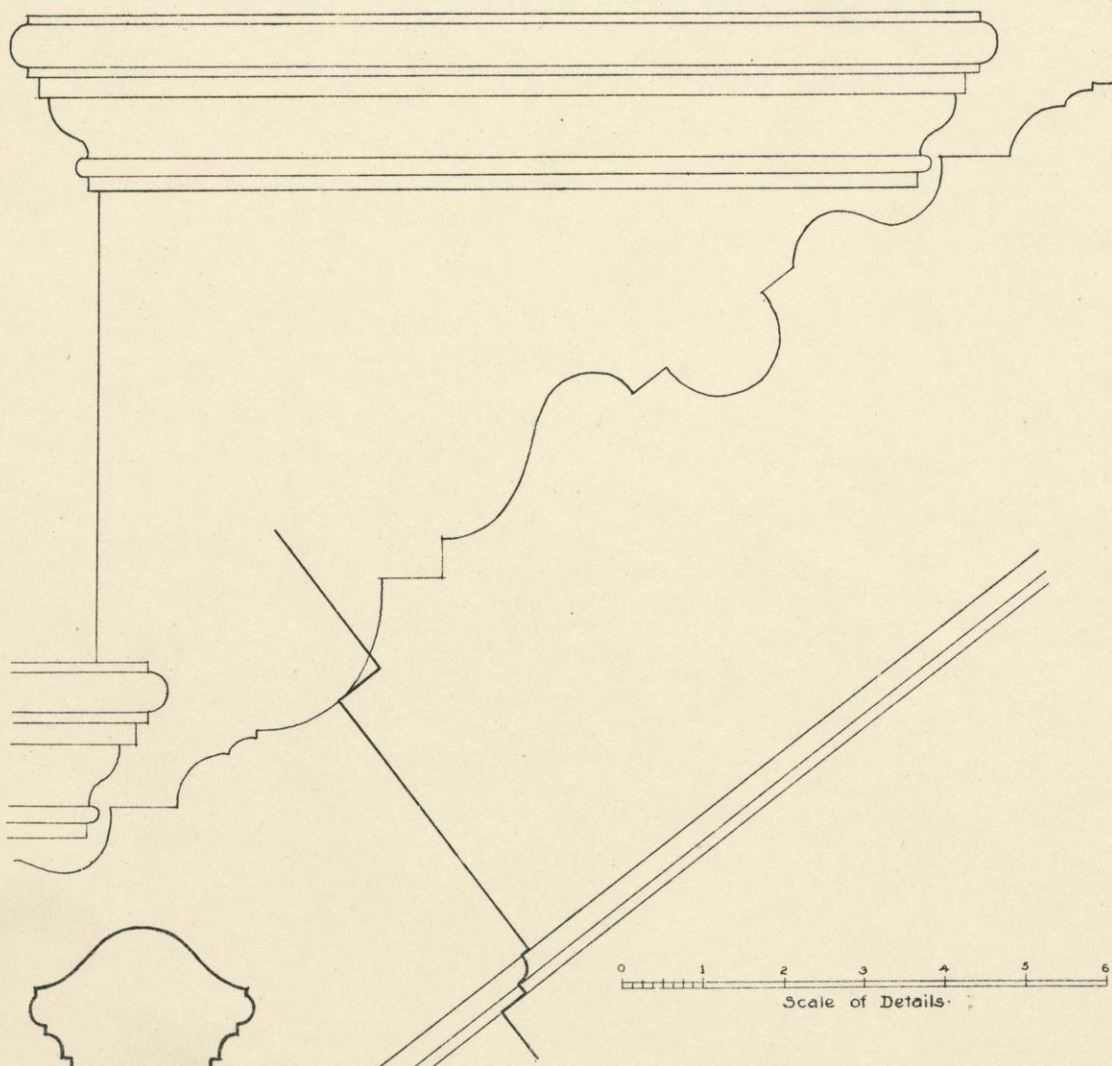

RAIL


STAIRS  
IN THE PARSON WILLIAMS HOUSE  
DEERFIELD - MASS - 1707

BALUSTER

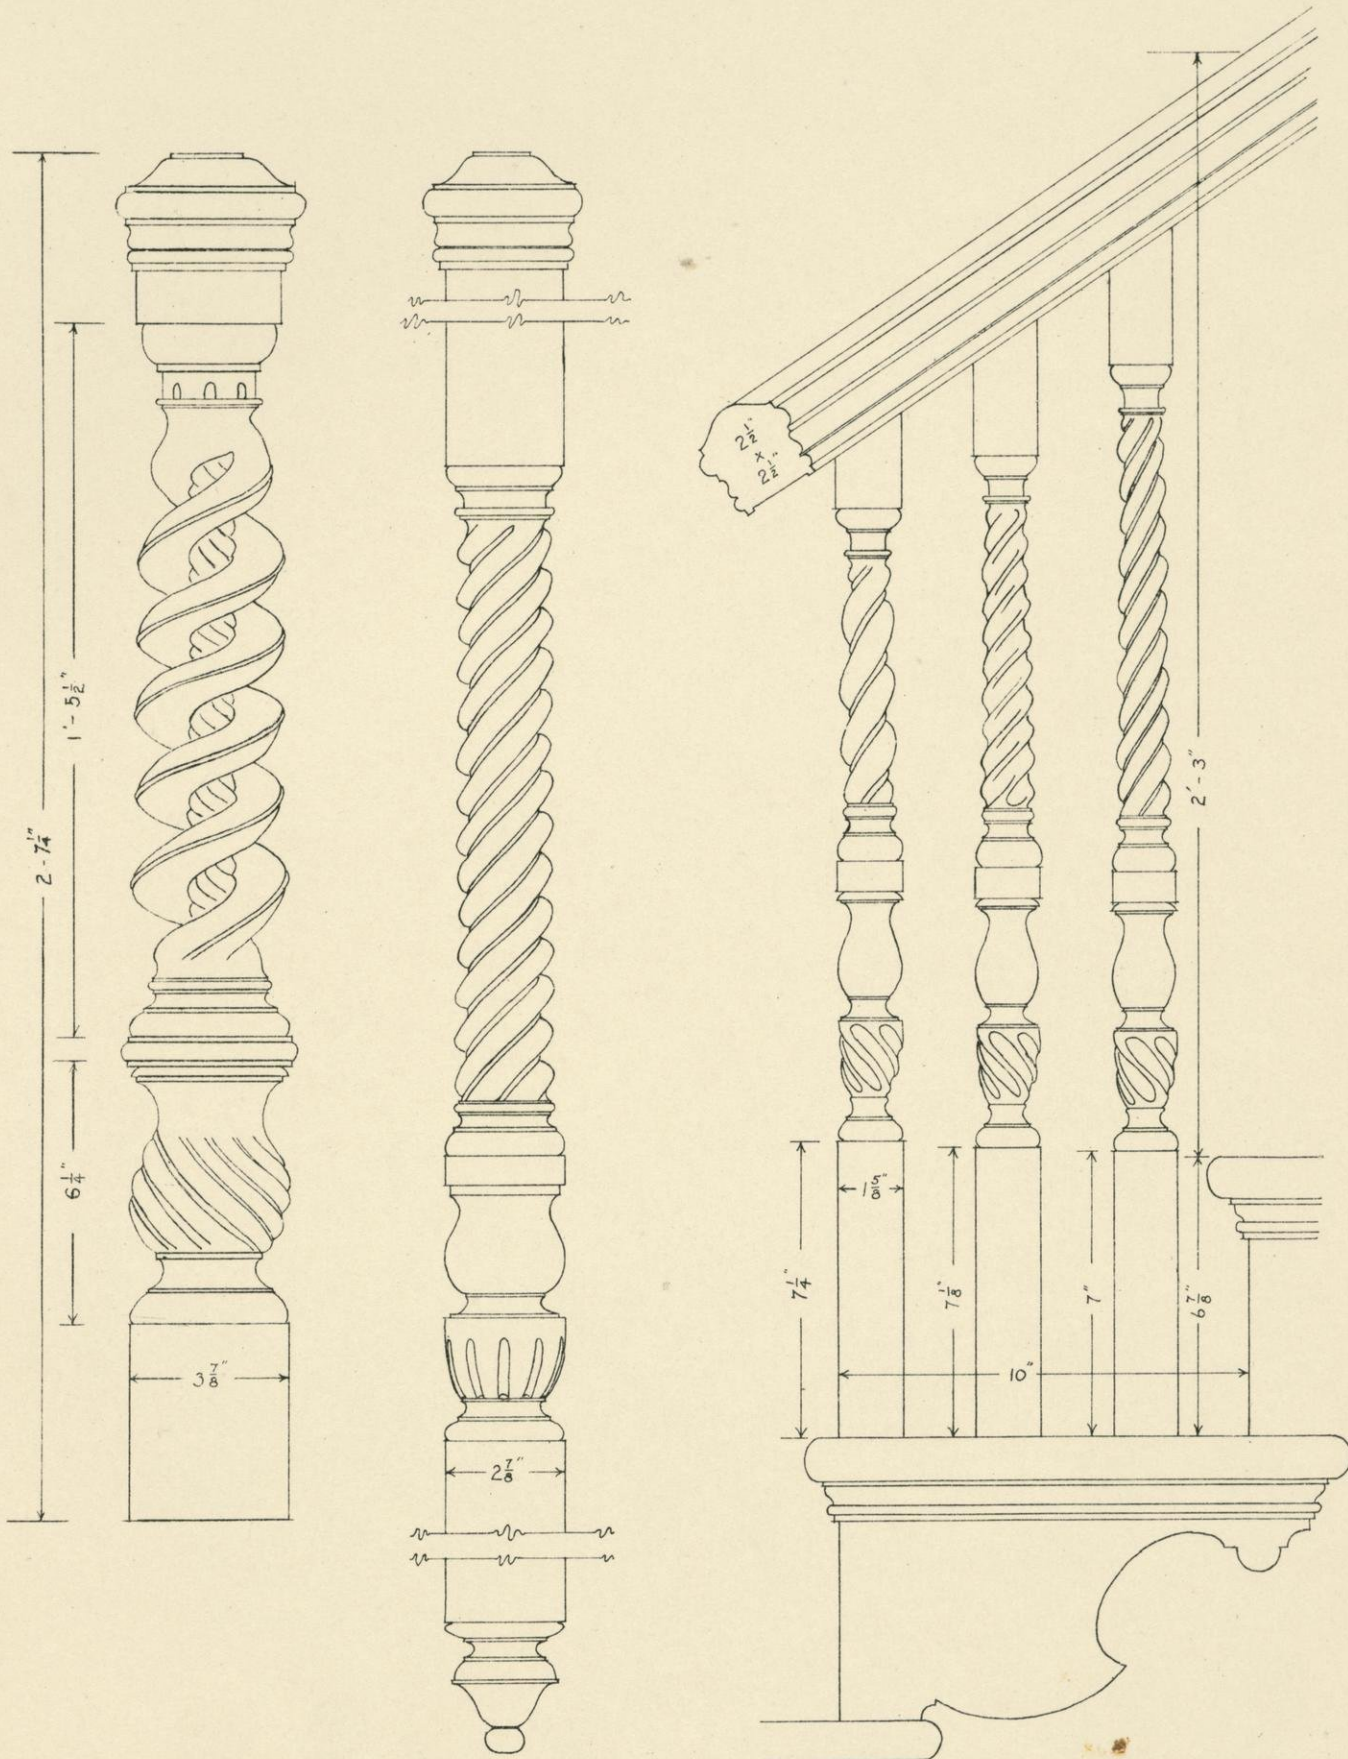


STAIR DETAILS  
 FROM THE HALLOWELL HOUSE - JAMAICA PLAIN - MASS.  
 BUILT IN 1738

Scale: 0 3 6 9 1 Foot

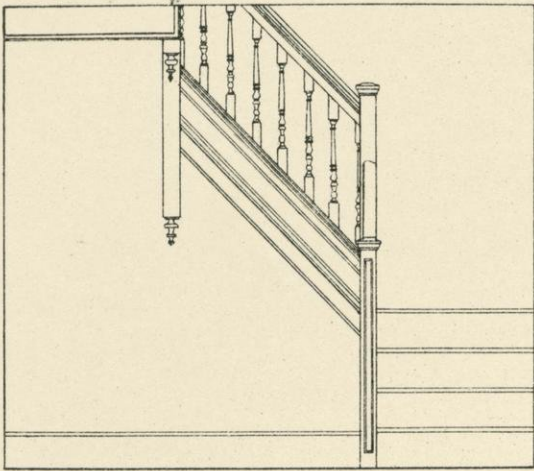


FRONT ELEVATION

Tread 9" including  $\frac{3}{8}$ " nosing  
Rise  $7\frac{3}{4}$ "

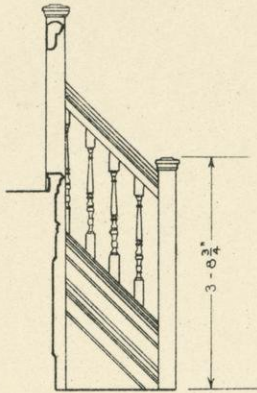


SIDE

$3 - \frac{3}{4}$ "

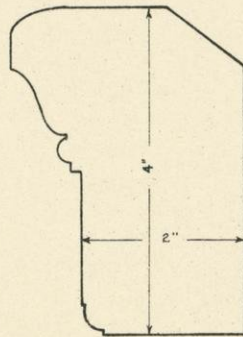

RAIL

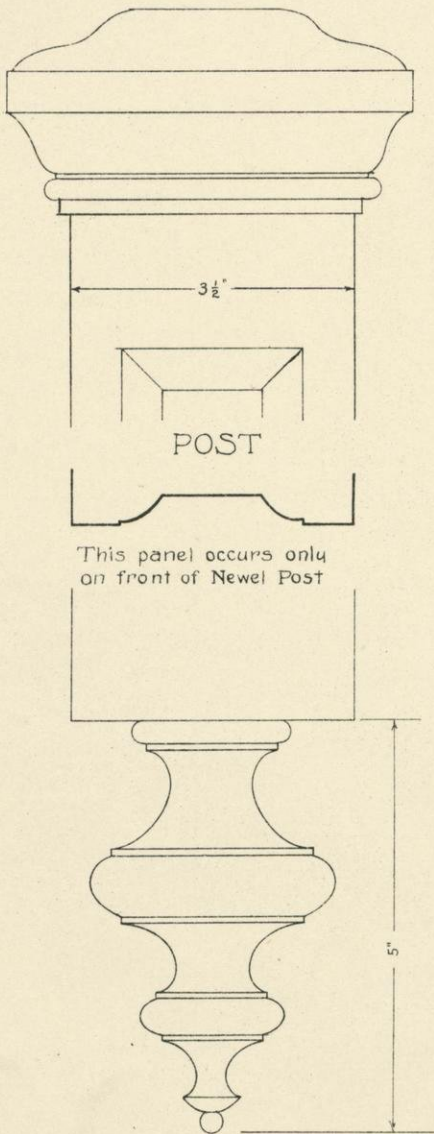


TURNED DROP

$3\frac{1}{2}$ "


POST

This panel occurs only on front of Newel Post

5"

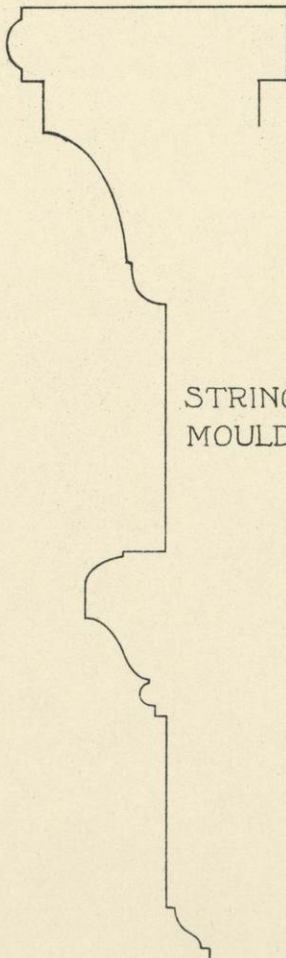

STRING MOULDINGS

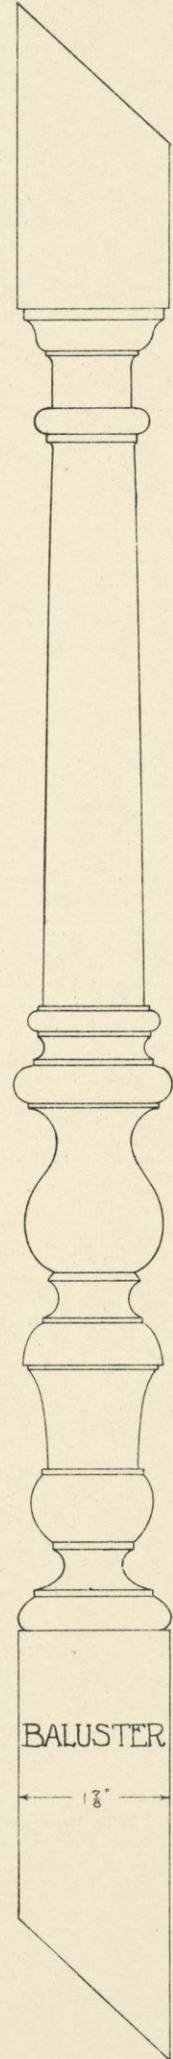


BALUSTER

$1\frac{3}{8}$ "


STAIRS IN THE LEE HOUSE  
CAMBRIDGE - MASS - BUILT PREVIOUS TO 1721

Scale of Elevation: 0 1 2 4 6 Feet


Scale of Details: 0 1 2 3 4 Inches

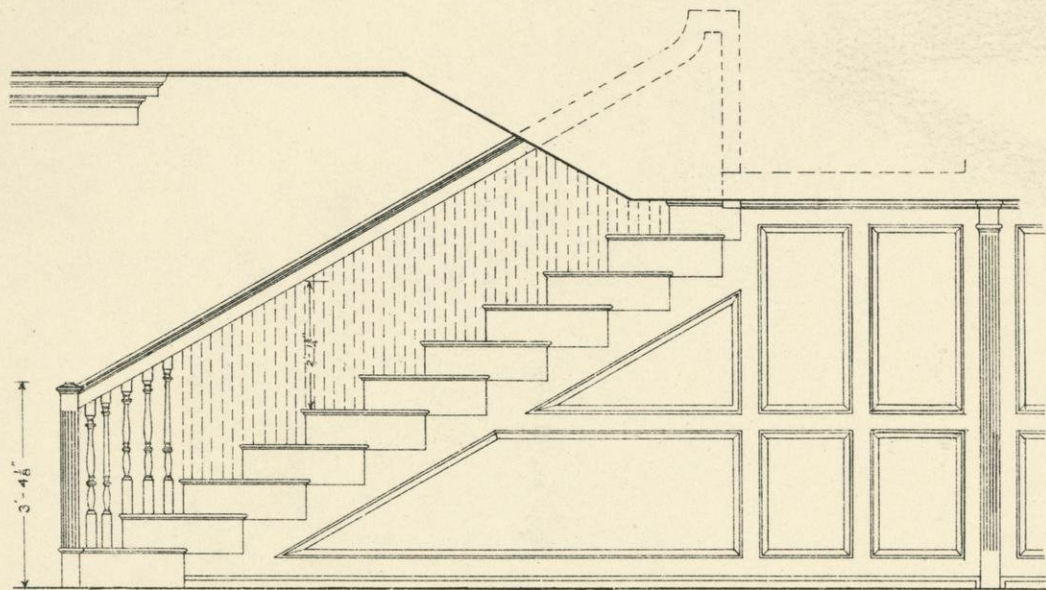


SIDE ELEVATION

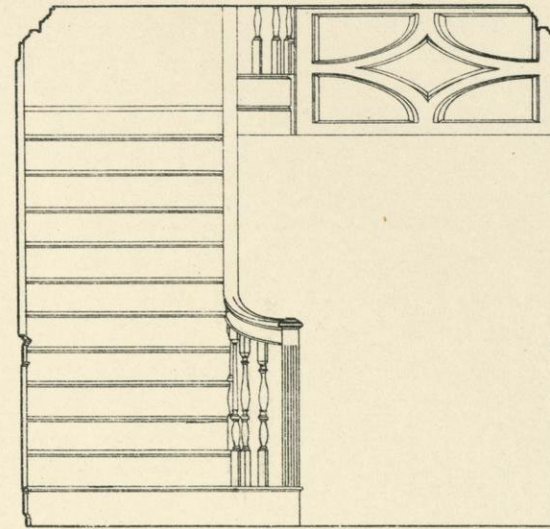


FRONT ELEVATION

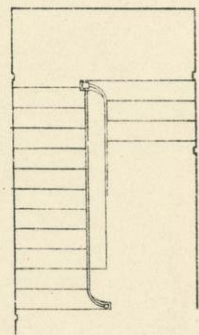


PLAN

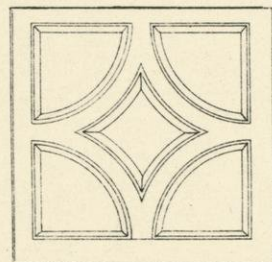


UNDER SIDE OF STAIRS

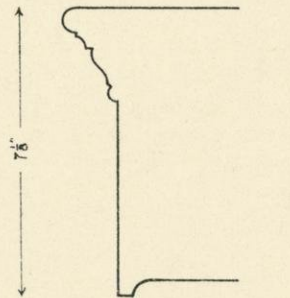

EDGE OF WELL

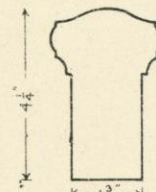

RAIL

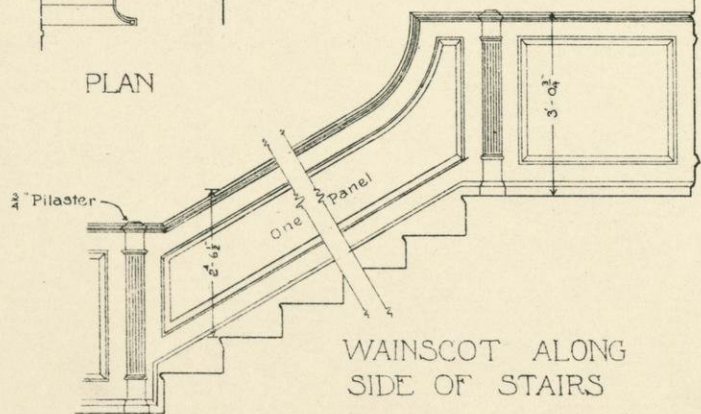


WAINSCOT ALONG  
SIDE OF STAIRS


STAIRS  
IN THE FOLSOM TAVERN  
EXETER - N.H. - BUILT ABOUT 1770

Scale of Elevations: 0 1 2 3 4 5 6 Feet


Scale of Details: 0 1 2 3 4 5 6 7 8 9 Inches.

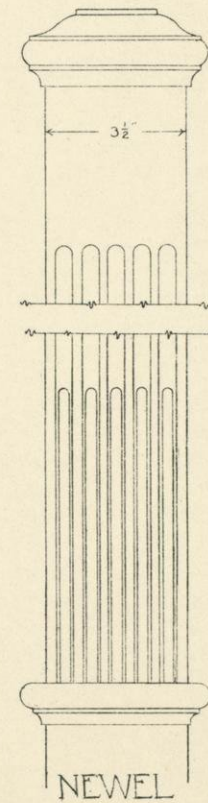


NEWEL

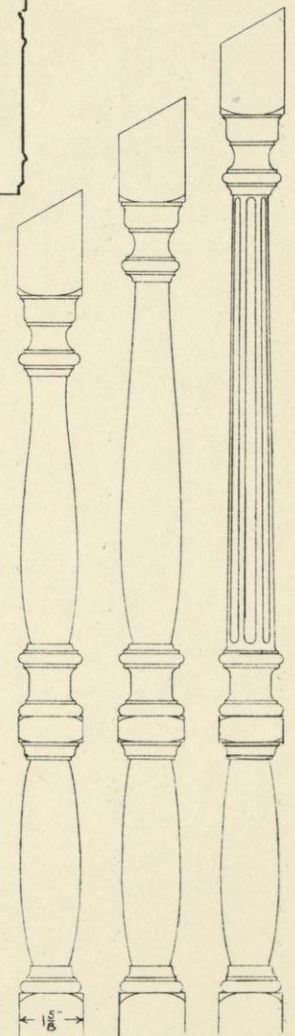


BALUSTERS

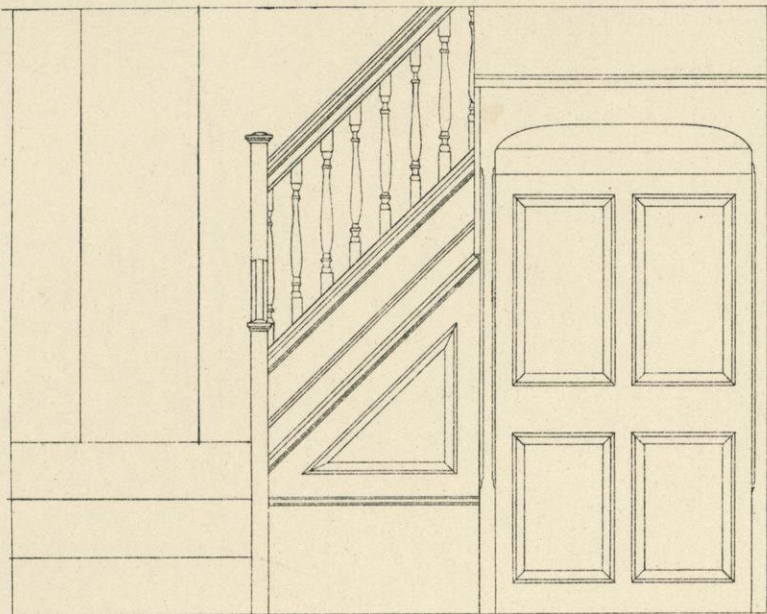


FRONT ELEVATION

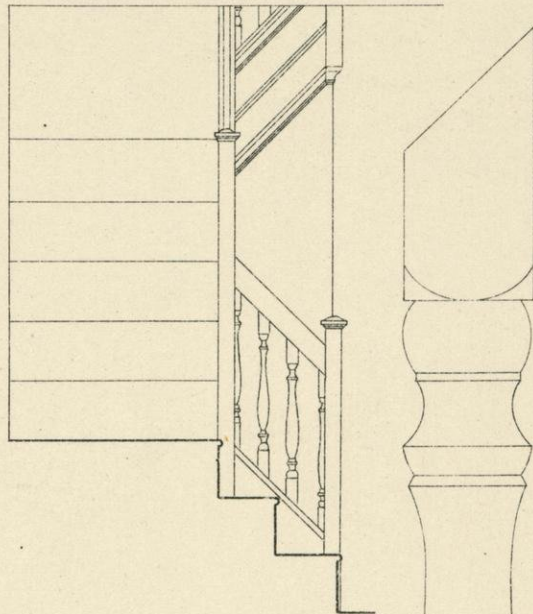


SECTION

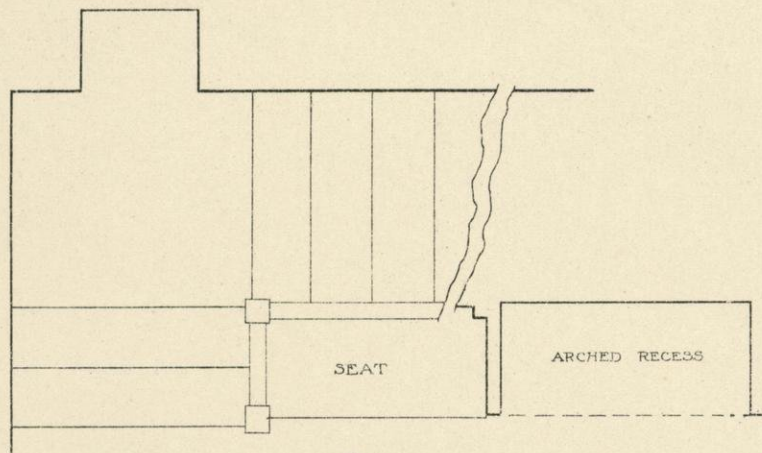


PLAN

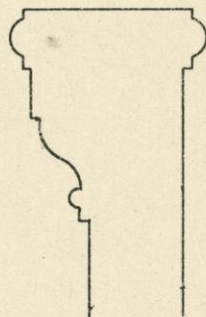


STRING MOULDINGS

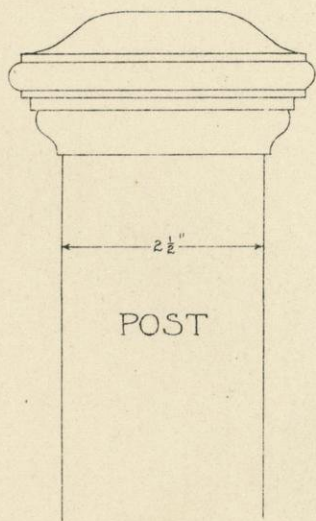

POST

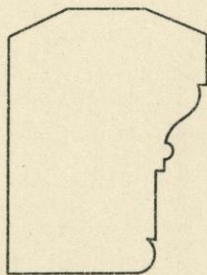

RAIL

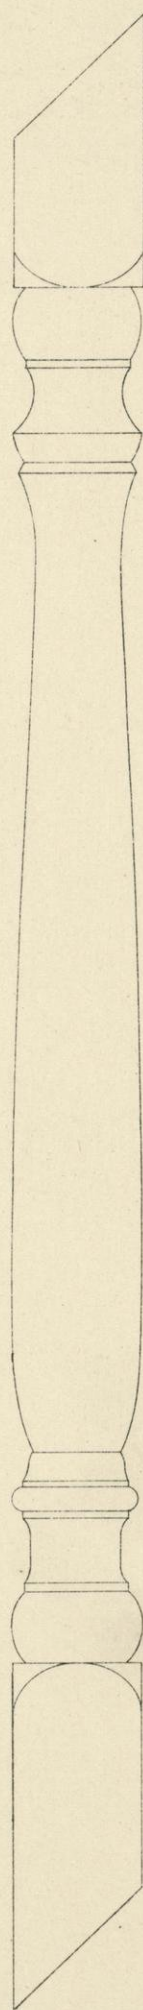

BALUSTER

0 1 2 3 4 Feet


Scale of Elevation

0 1 2 3 4 Inches


Scale of Details

STAIRS  
IN THE FRARY HOUSE

DEERFIELD - MASS - 1683

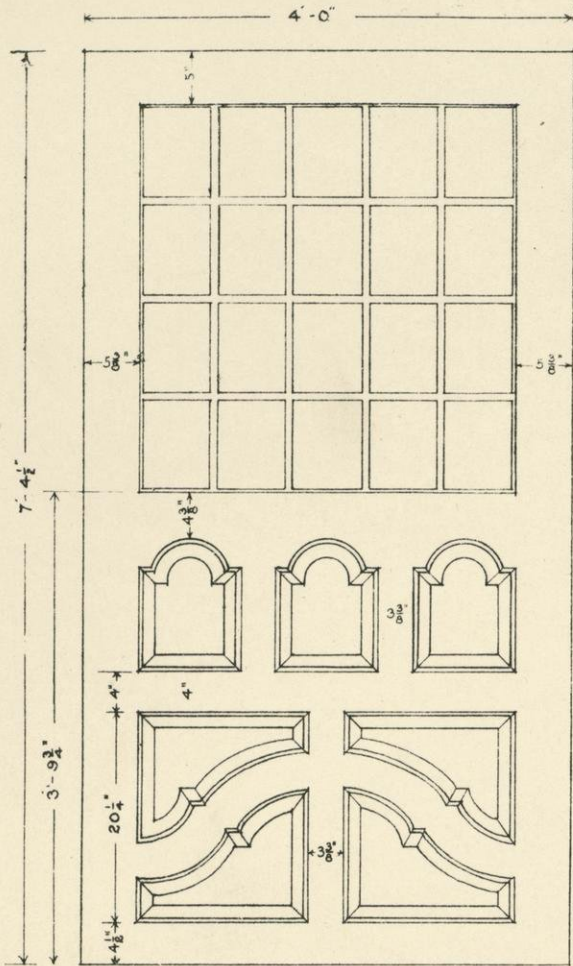


SOUTH HADLEY - MASS - 1786



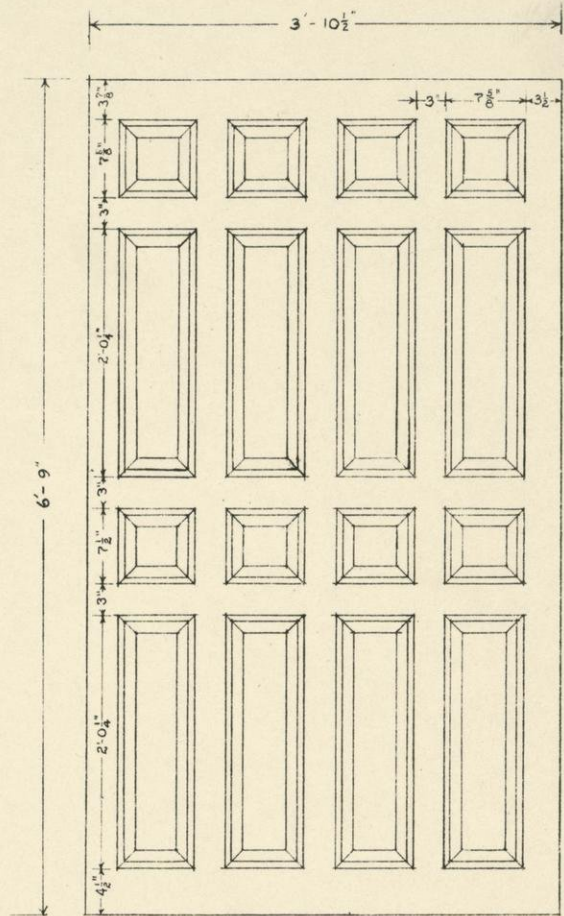


EXETER - N-H - 1770

TWO EXTERIOR DOORS

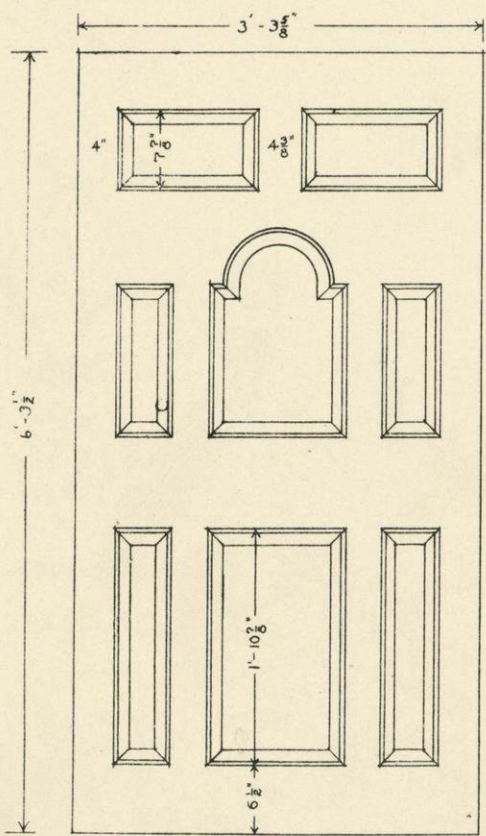


FRONT DOOR

 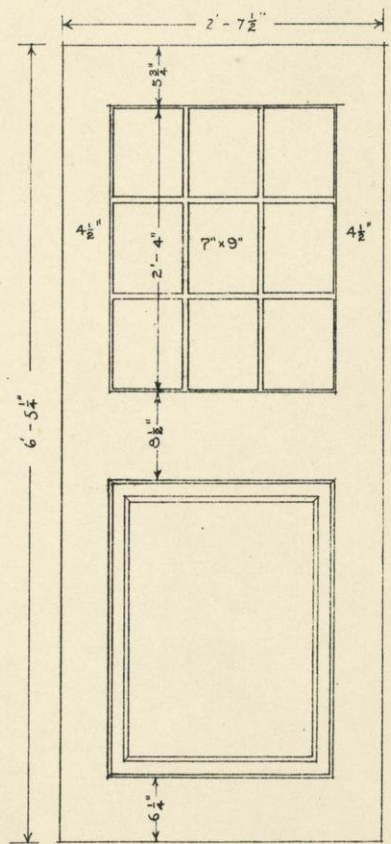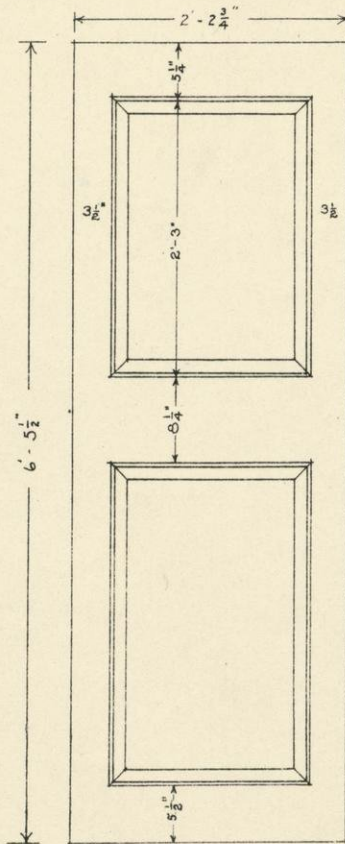

DOORS FROM HOUSE AT SOUTH YARMOUTH - MASS


Scale of Elevation 0 1 2 3 4 Feet

Scale of Details 0 1 2 3 4 Inches


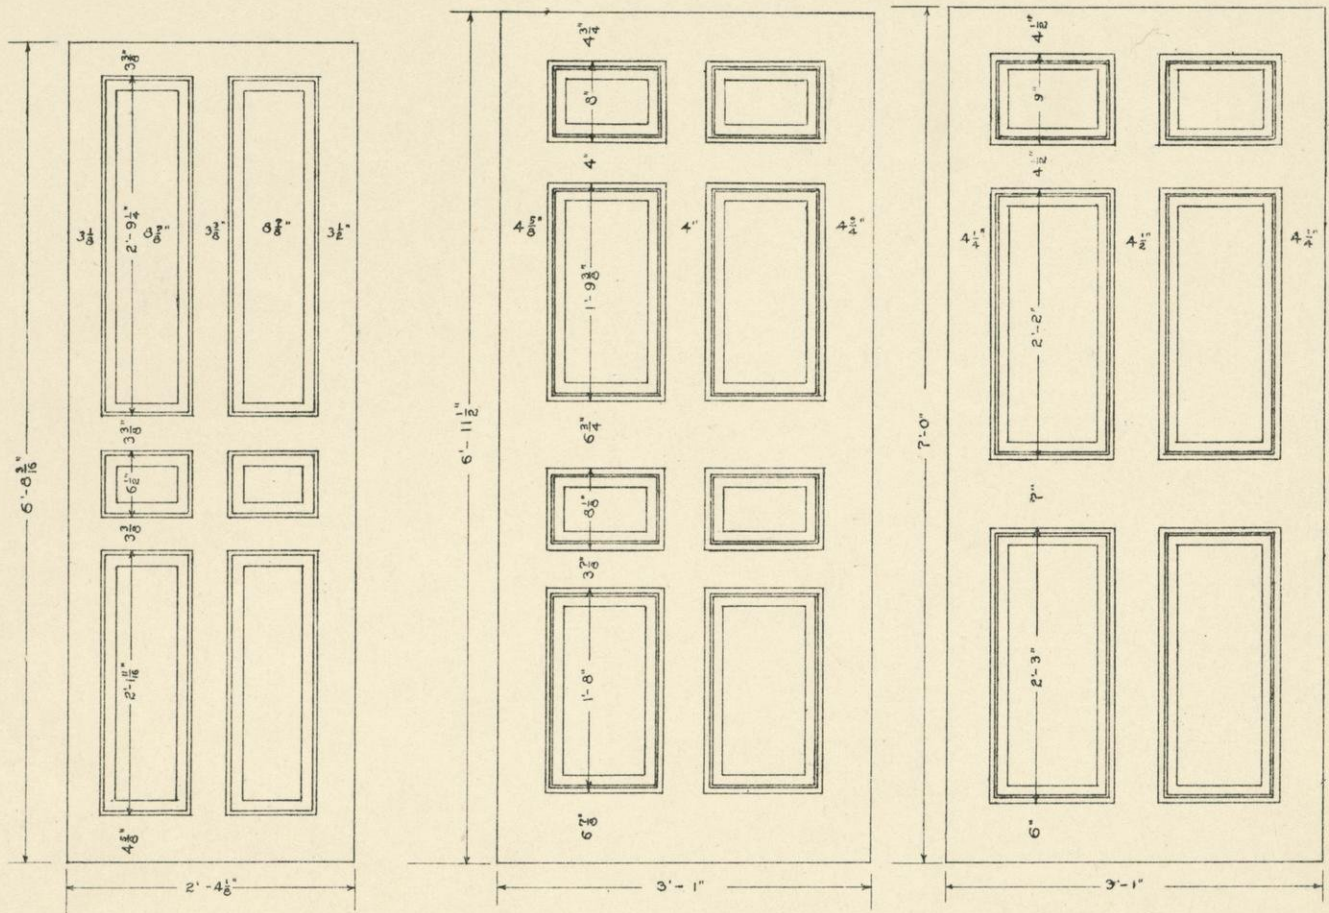


AMHERST - MASS -


CAMBRIDGE - MASS - ABOUT 1760

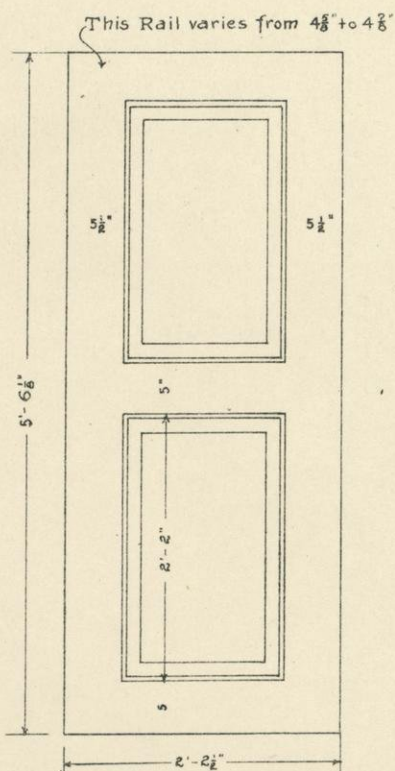

NORFOLK - MASS - 1733

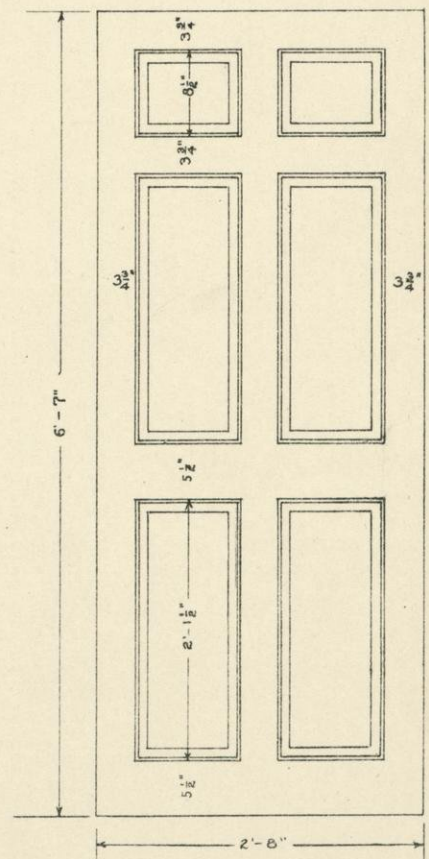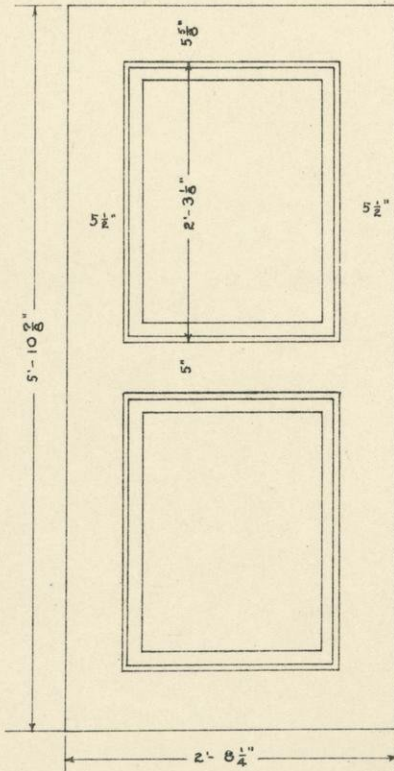


CAMBRIDGE - MASS - ABOUT 1805

 


INTERIOR DOORS




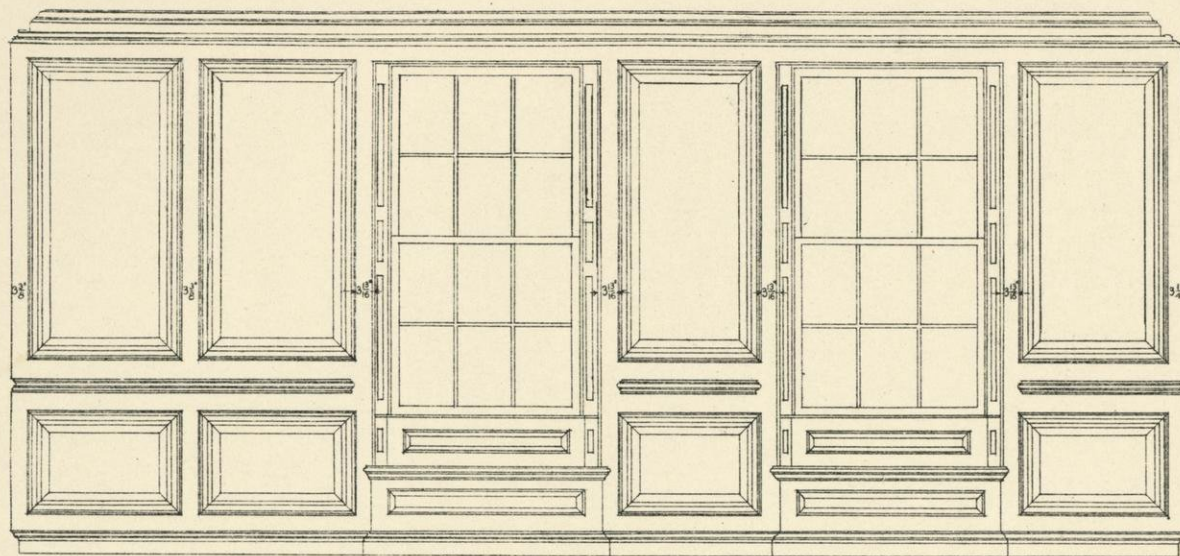


WEST WALL

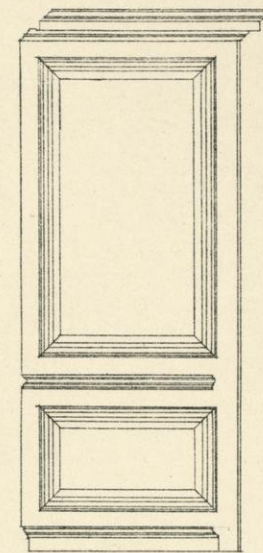


SIDE OF CHIMNEY

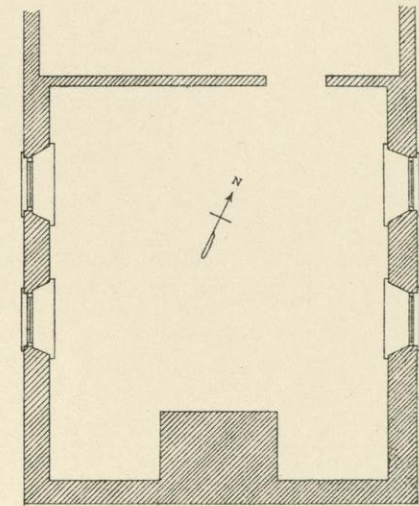

PLAN OF ROOM

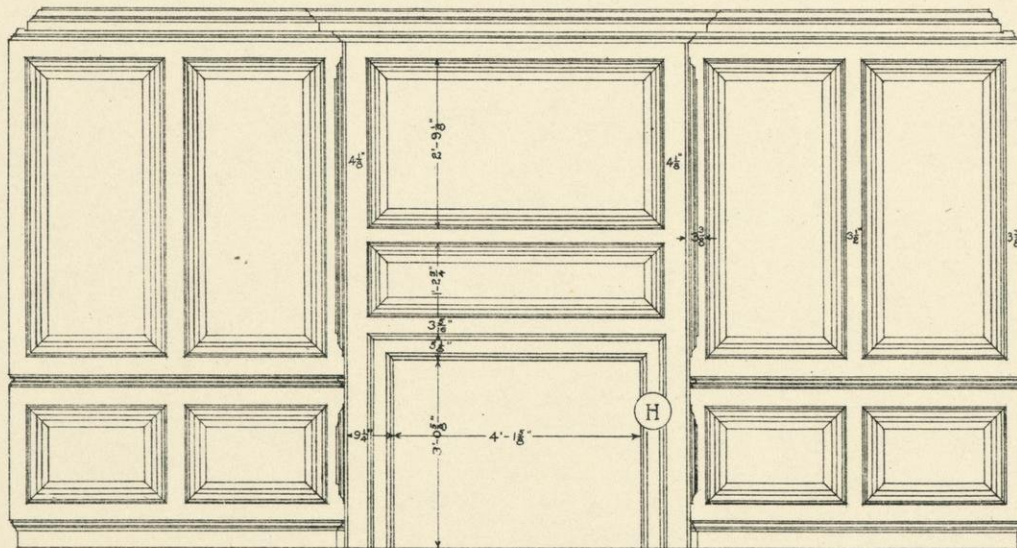

SOUTH WALL

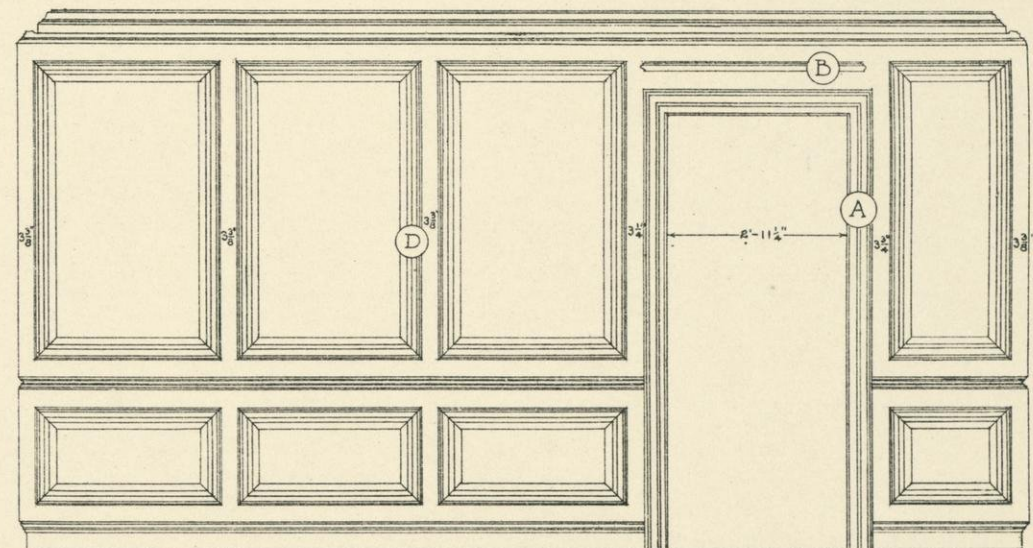


NORTH WALL

PANELLED PARLOR OF THE "ROBBINS FARM"

MILTON - MASS - 1734







Scale 0 1 2 3 Feet



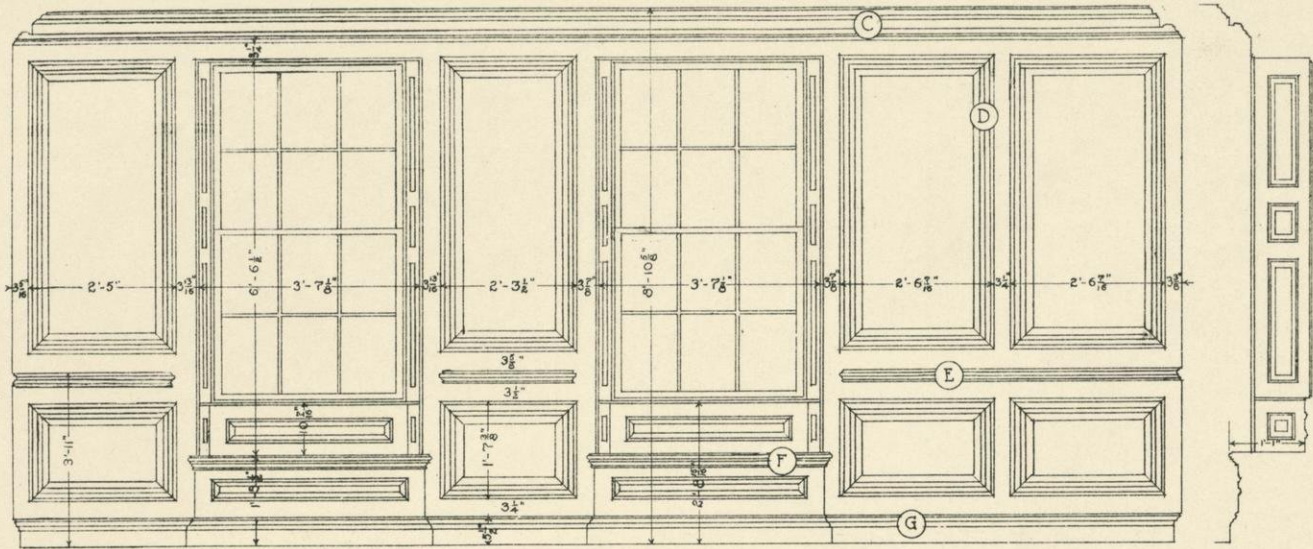


EAST WALL

SCALE: 0 1 2 3 FEET

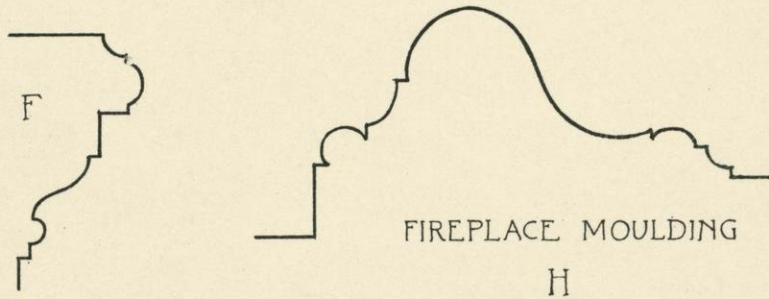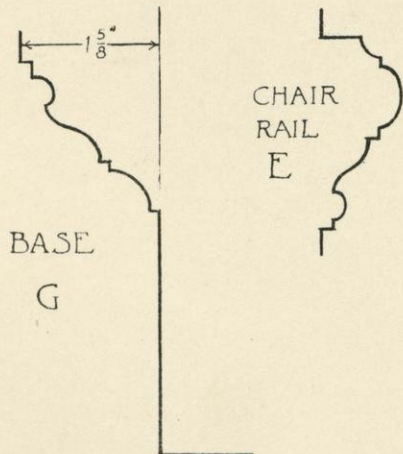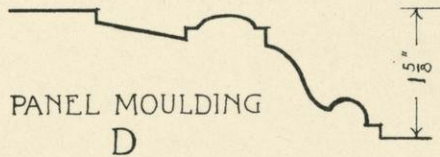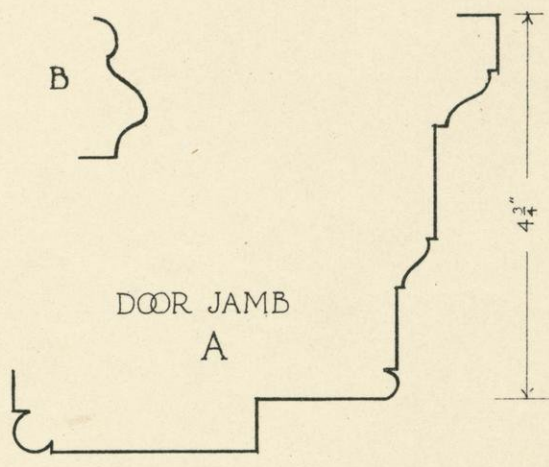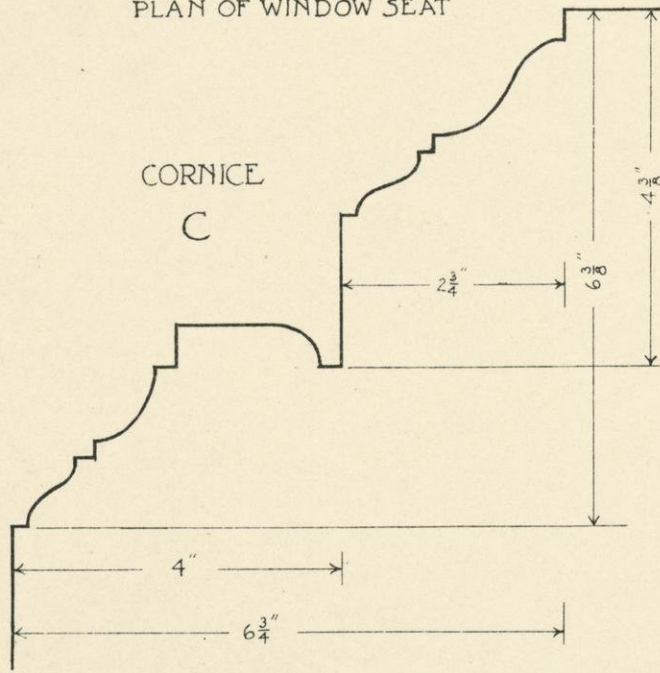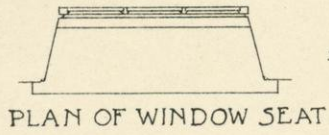


SCALE: 0 1 2 3 INCHES

PANELLED PARLOR OF THE "ROBBINS FARM" MILTON - MASS - 1734

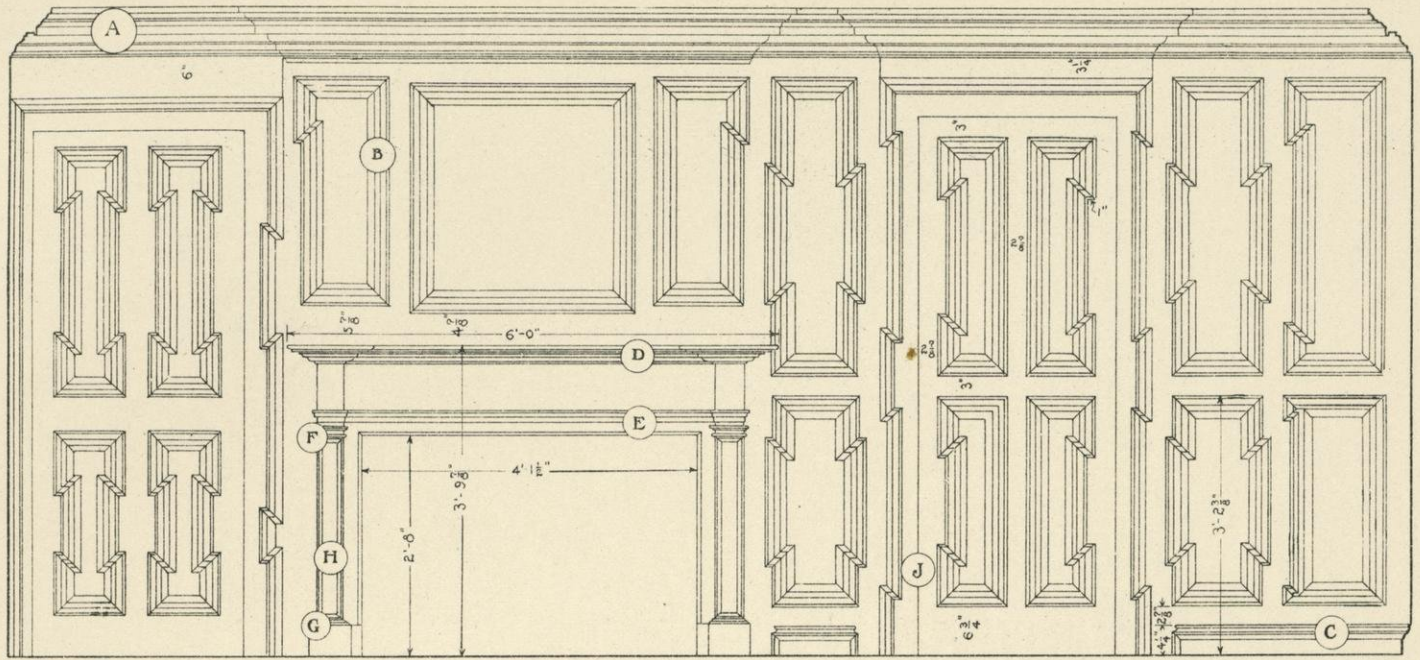


SCALE: 0 1 2 3 4 5 6 Feet.

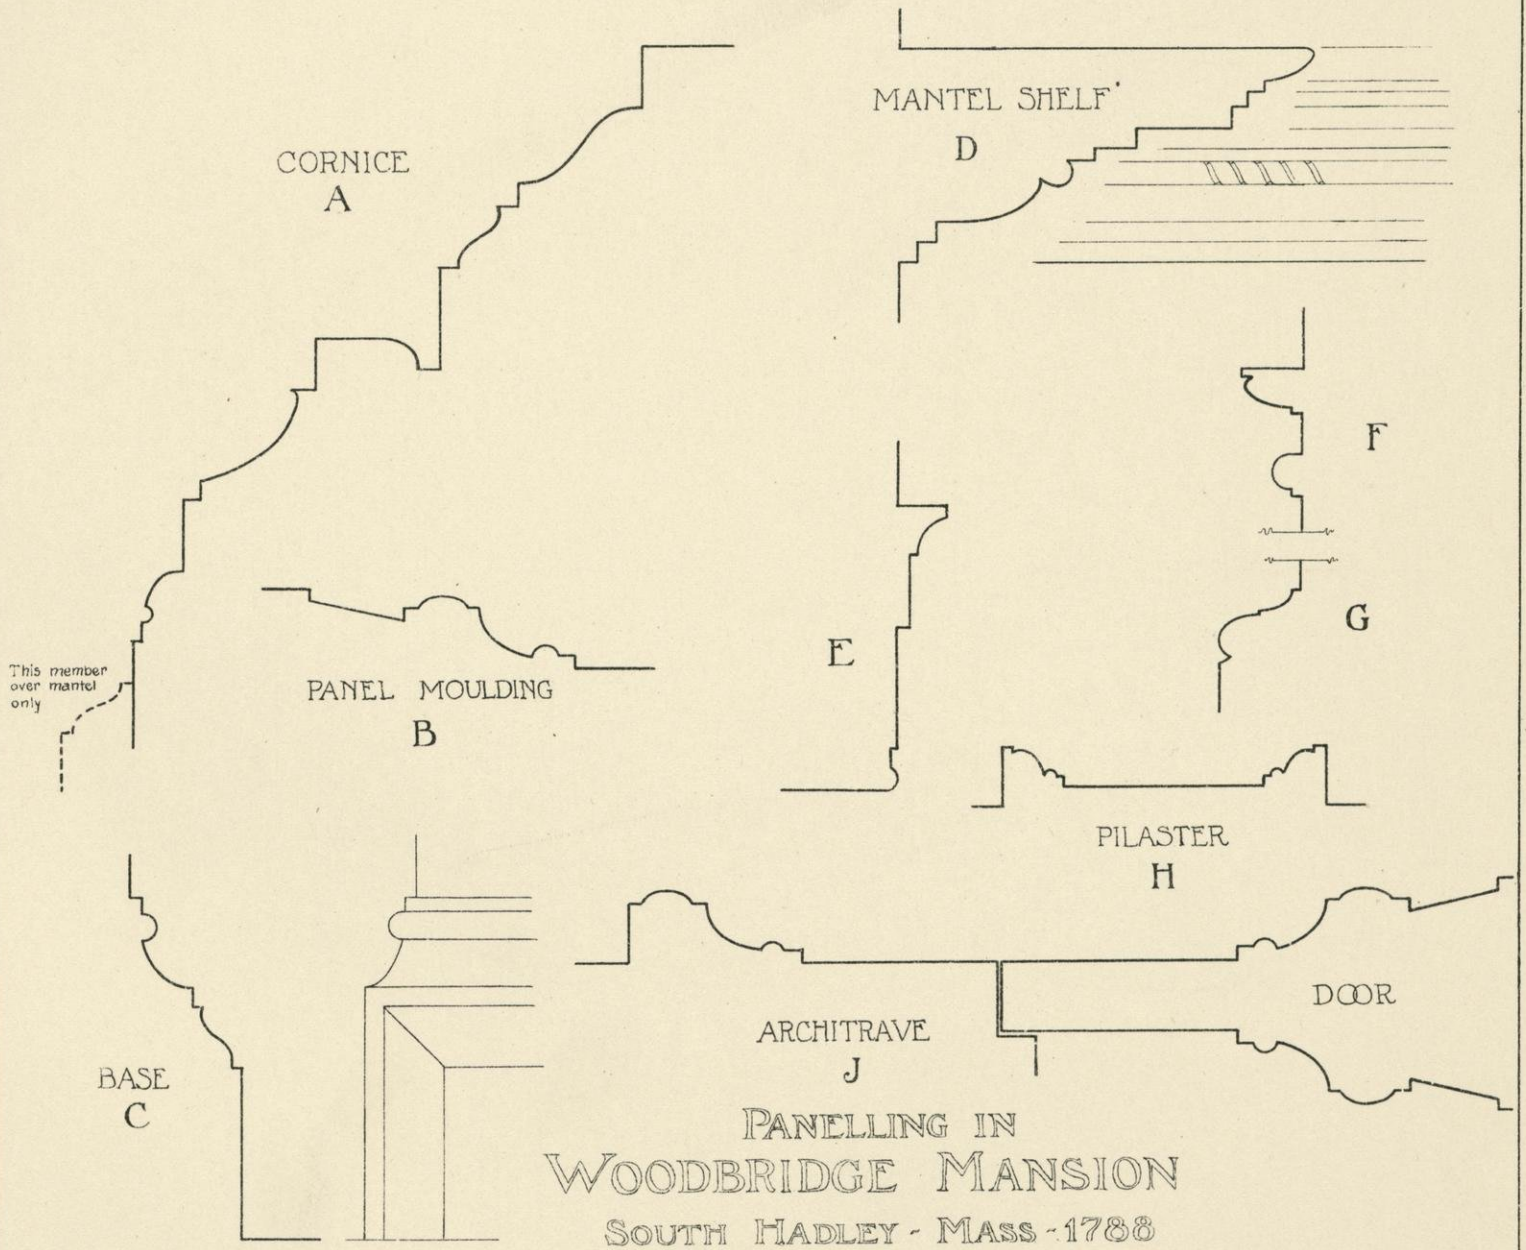


Scale of Details: 0 1 2 3 4 5 6 Inches.





PANELLING IN  
WOODBRIDGE MANSION  
SOUTH HADLEY - MASS - 1788

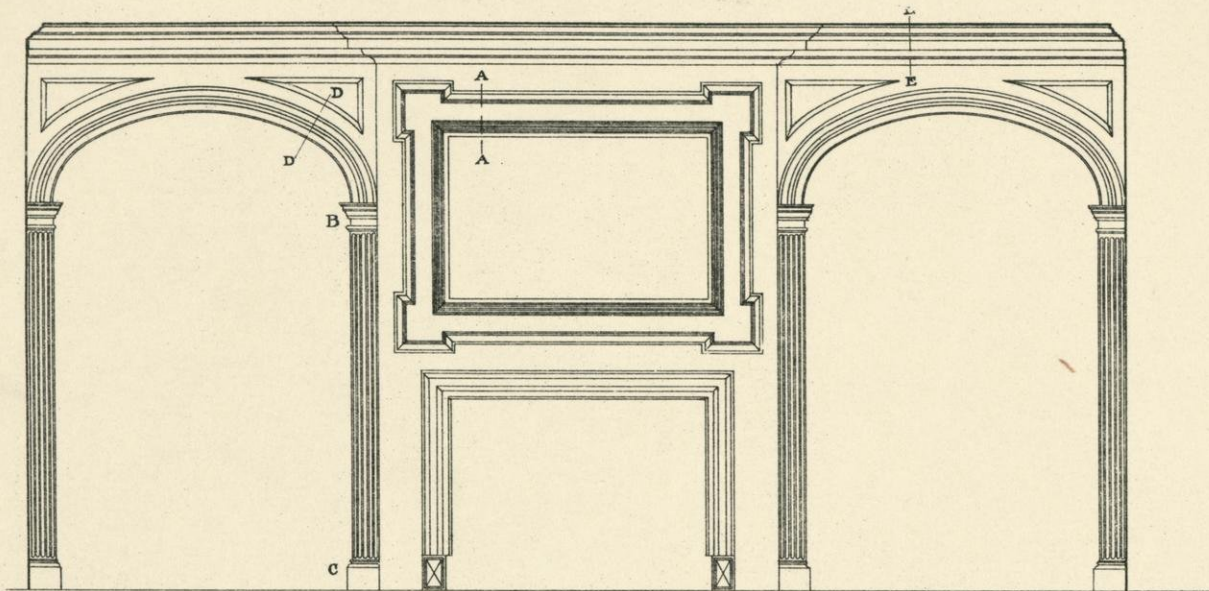

PARLOR

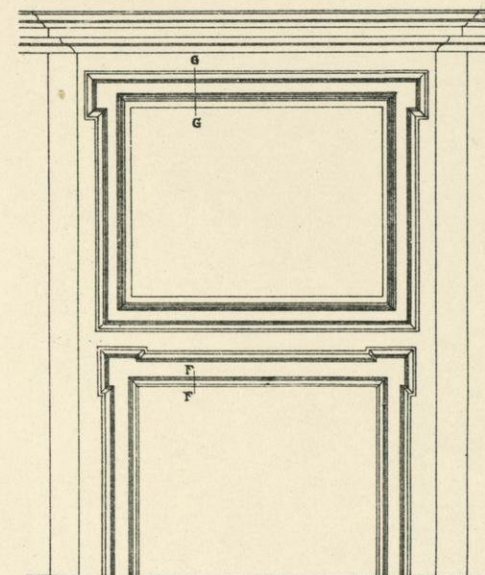

DINING ROOM

 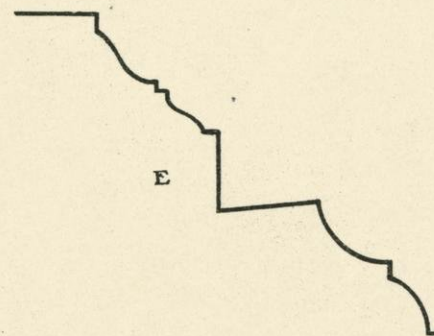  


PANELLING AT "ELMWOOD"


CAMBRIDGE - MASS - 1767 -

Scale of Elevations: 0 1 2 3 4 5 6 Feet.

Scale of Details: 0 1 2 3 4 5 6 7 8 9 10 Inches.

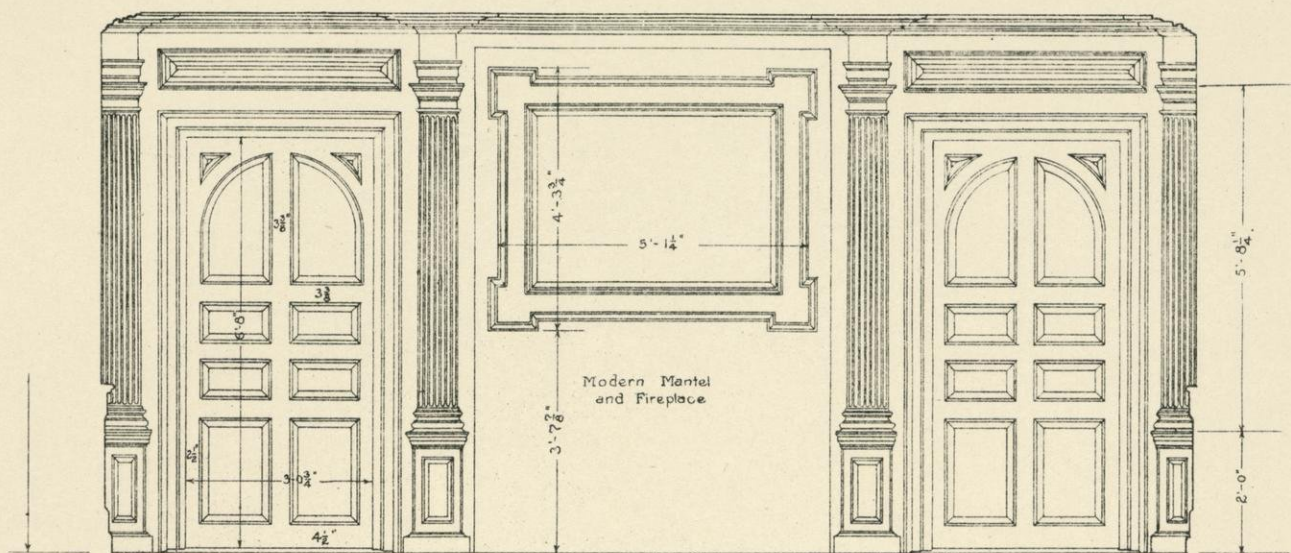

ELEVATION

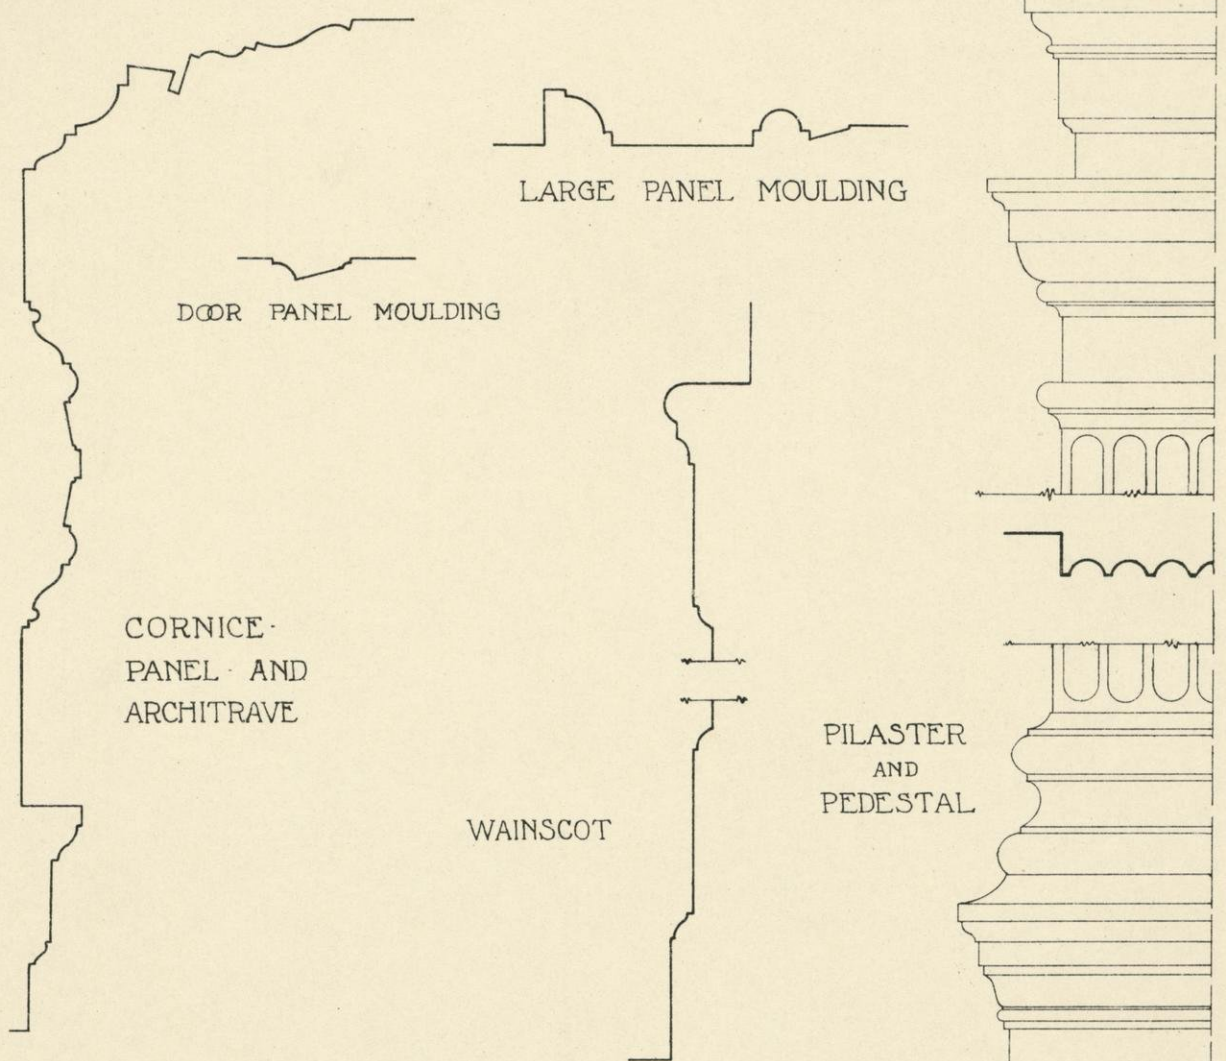

CORNICE -  
PANEL AND  
ARCHITRAVE

LARGE PANEL MOULDING

PILASTER  
AND  
PEDESTAL

WAINSCOT

DOOR PANEL MOULDING


MOULDING OF  
PEDESTAL PANEL

PANELLING IN  
THE BRATTLE HOUSE


CAMBRIDGE - MASS - 1727

Scale of Elevation: 0 1 2 3 4 5 6 Feet



Scale of Details: 0 1 2 3 4 5 6 7 8 9 Inches

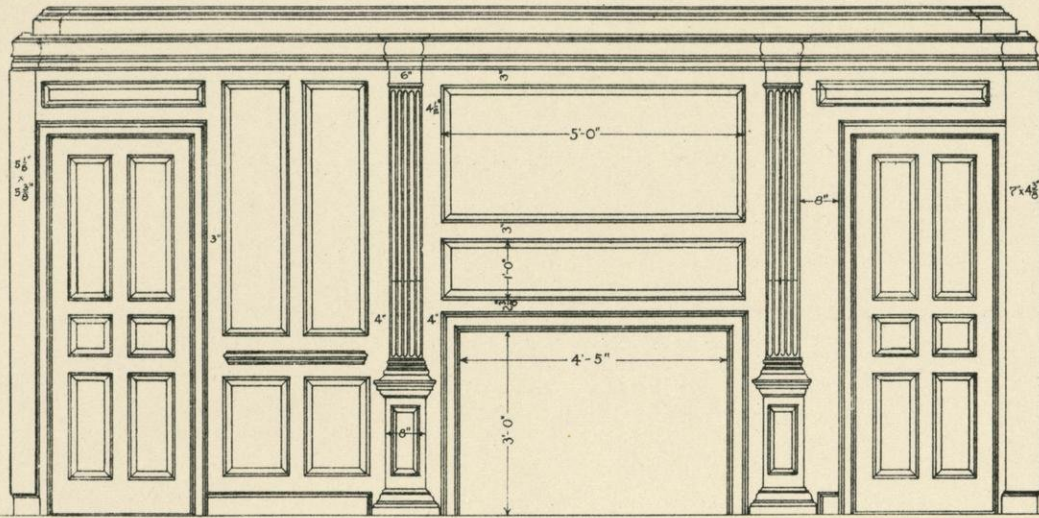


WEST WALL

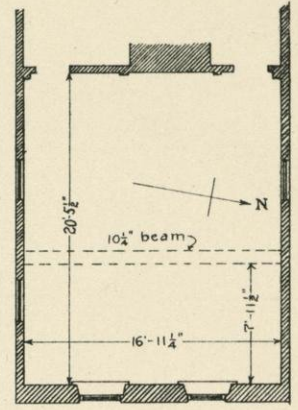

PLAN

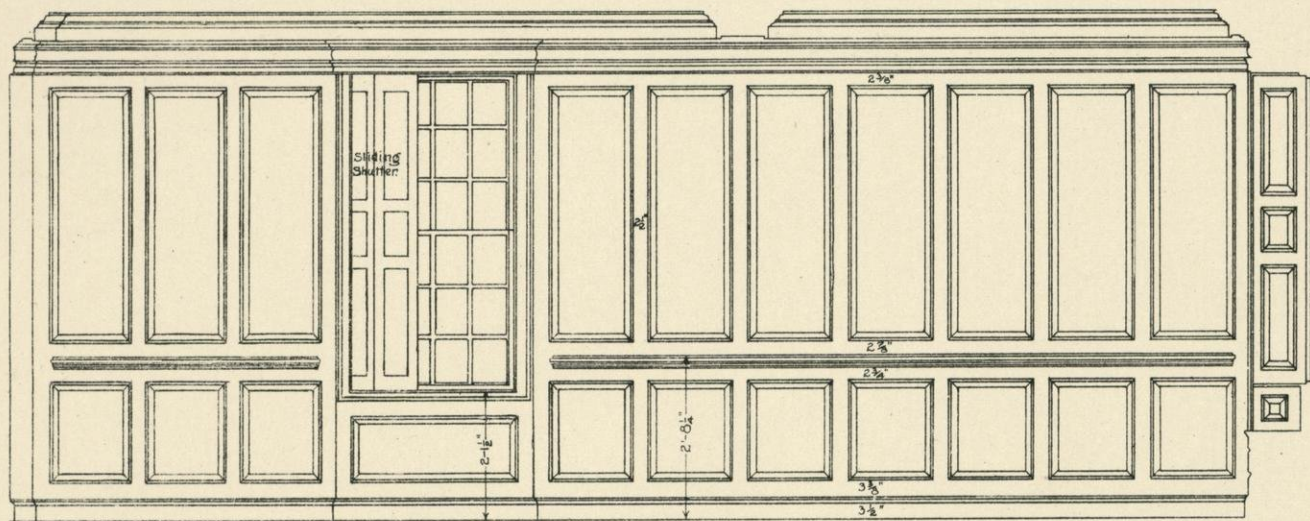 


NORTH WALL

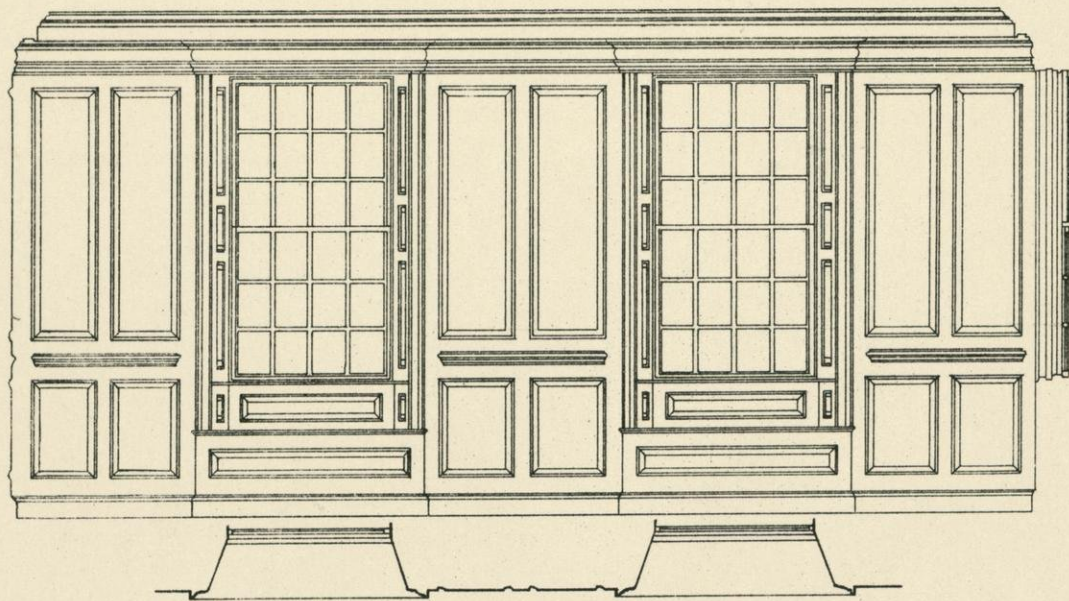


EAST WALL


PANELLED ROOM IN THE "GARRISON HOUSE"

EXETER - N.H. - THIS PART OF HOUSE BUILT IN 1772-3

 

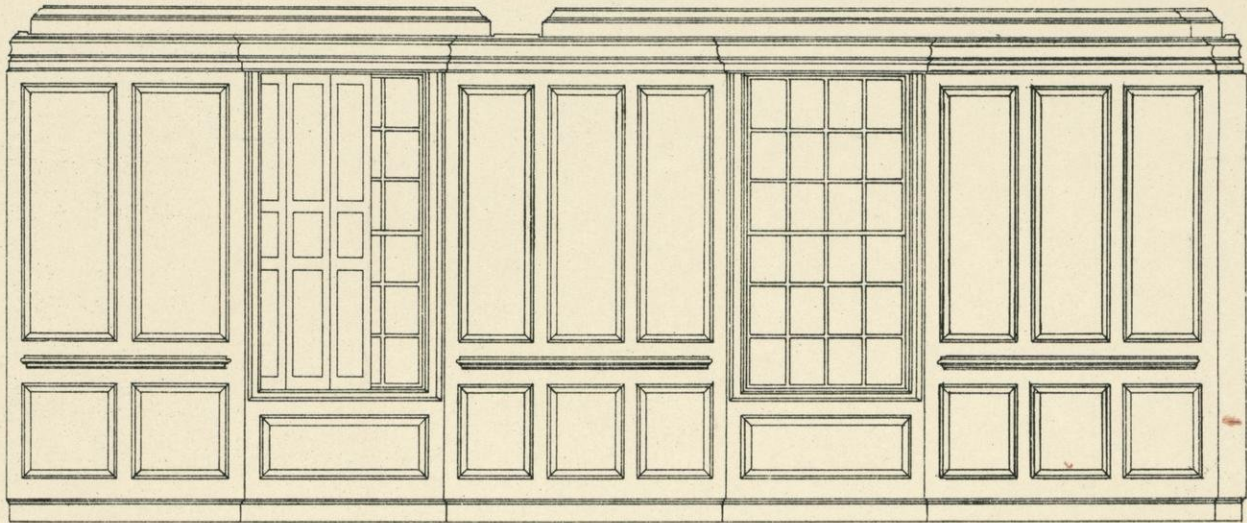

SOUTH WALL

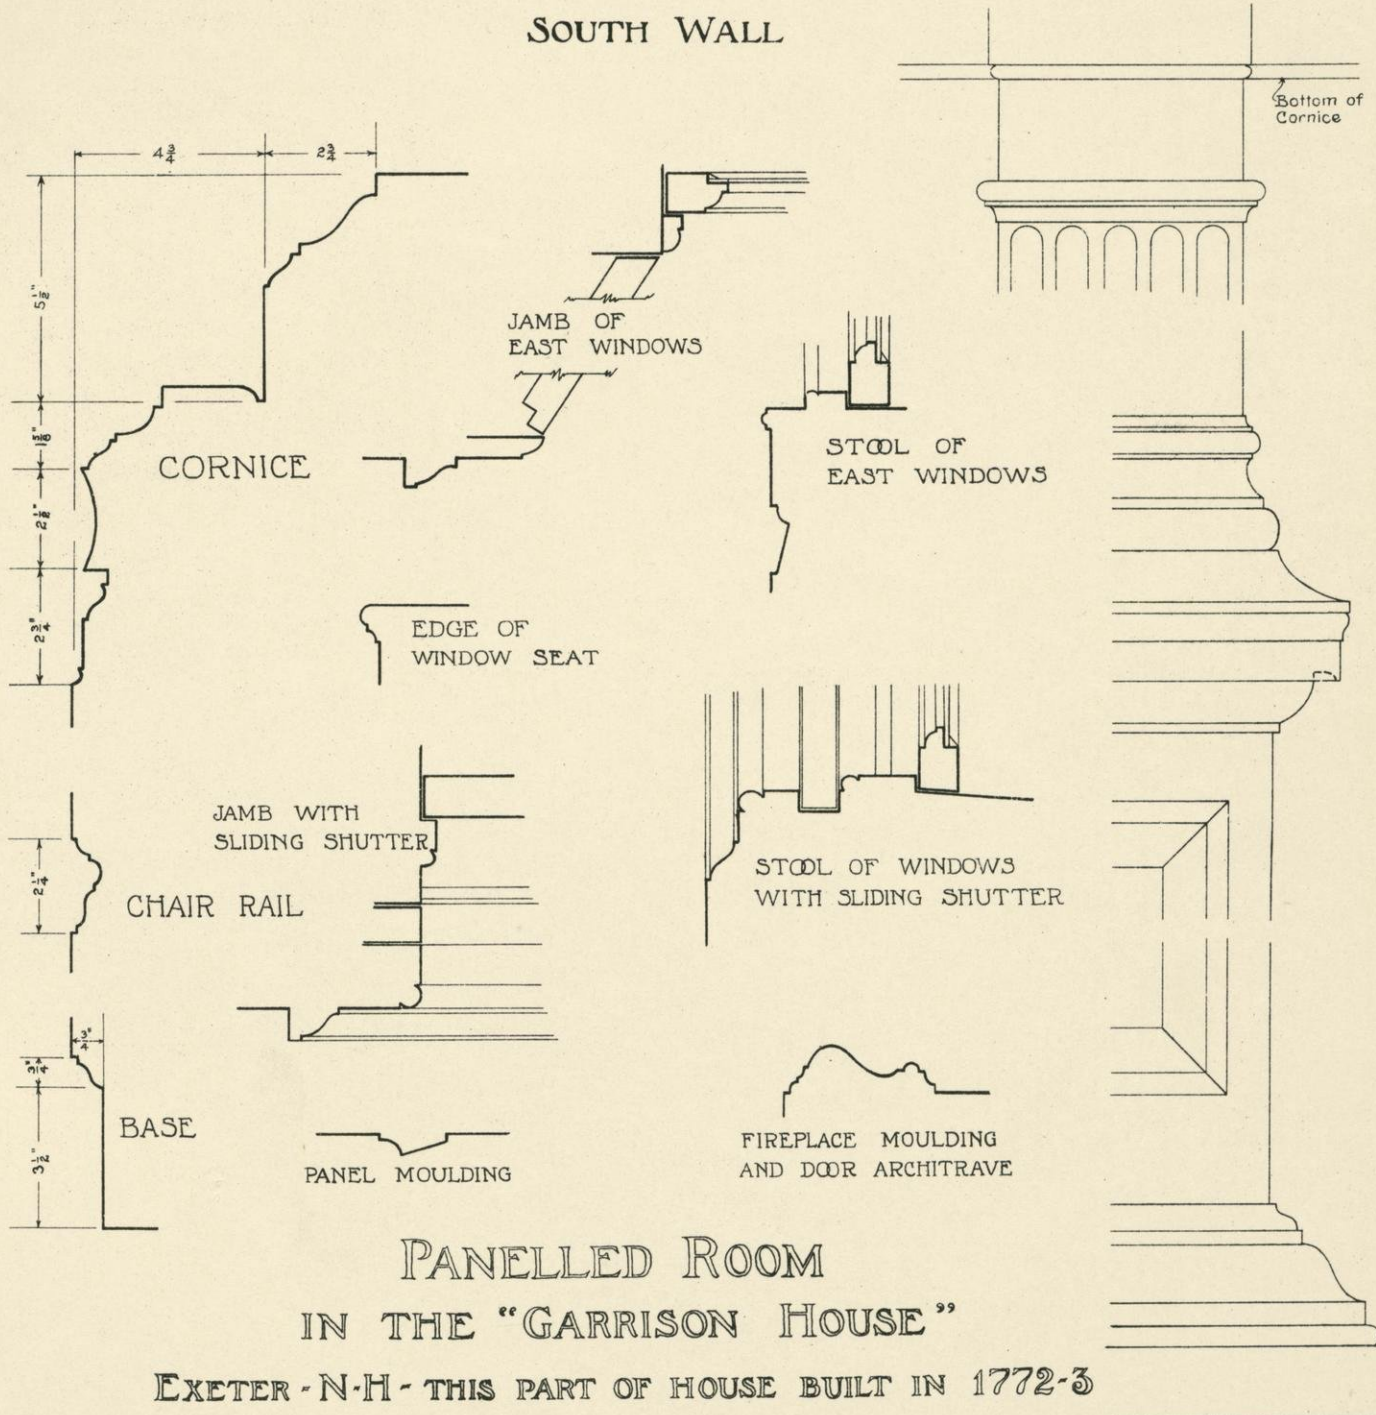


PANELLED ROOM  
IN THE "GARRISON HOUSE"


EXETER - N.H. - THIS PART OF HOUSE BUILT IN 1772-3

Scale of Details: 0 1 2 3 4 5 6 7 8 9 10 Inches


Scale of Elevation: 0 1 2 3 4 5 6 Feet

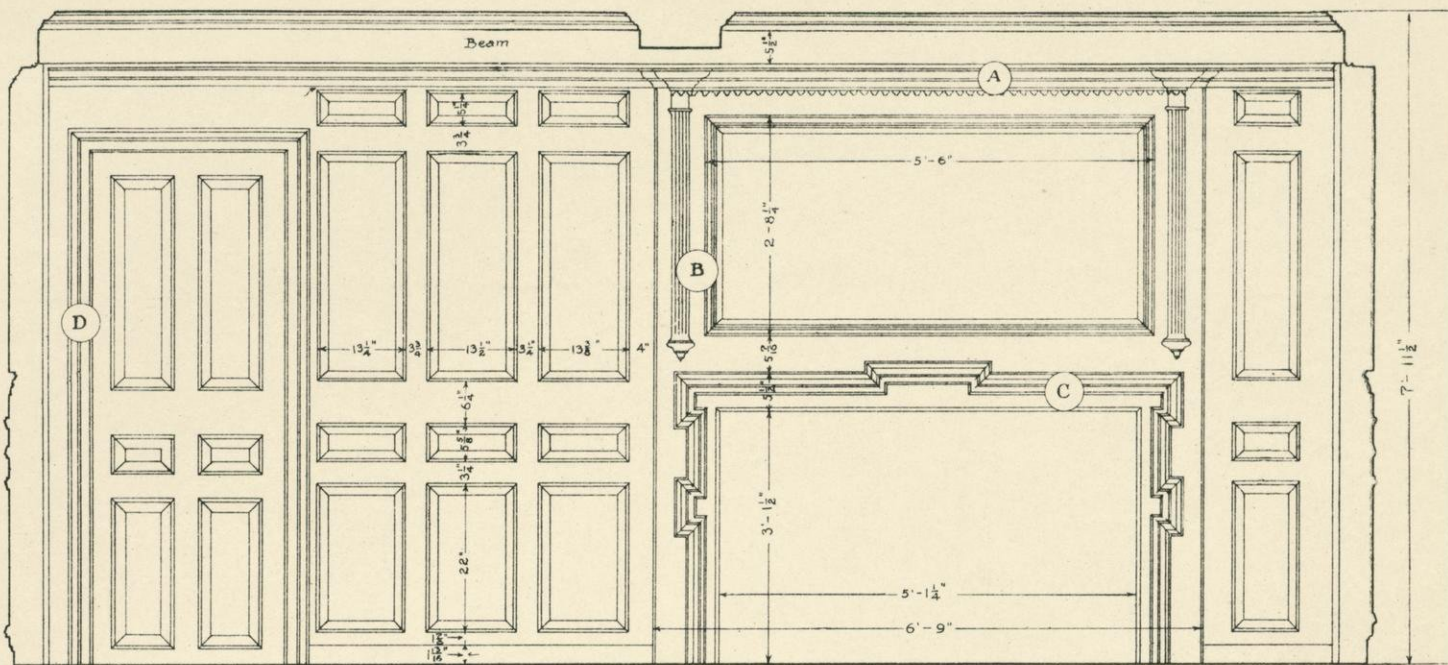


ELEVATION  
Scale: 0 1 2 Feet.

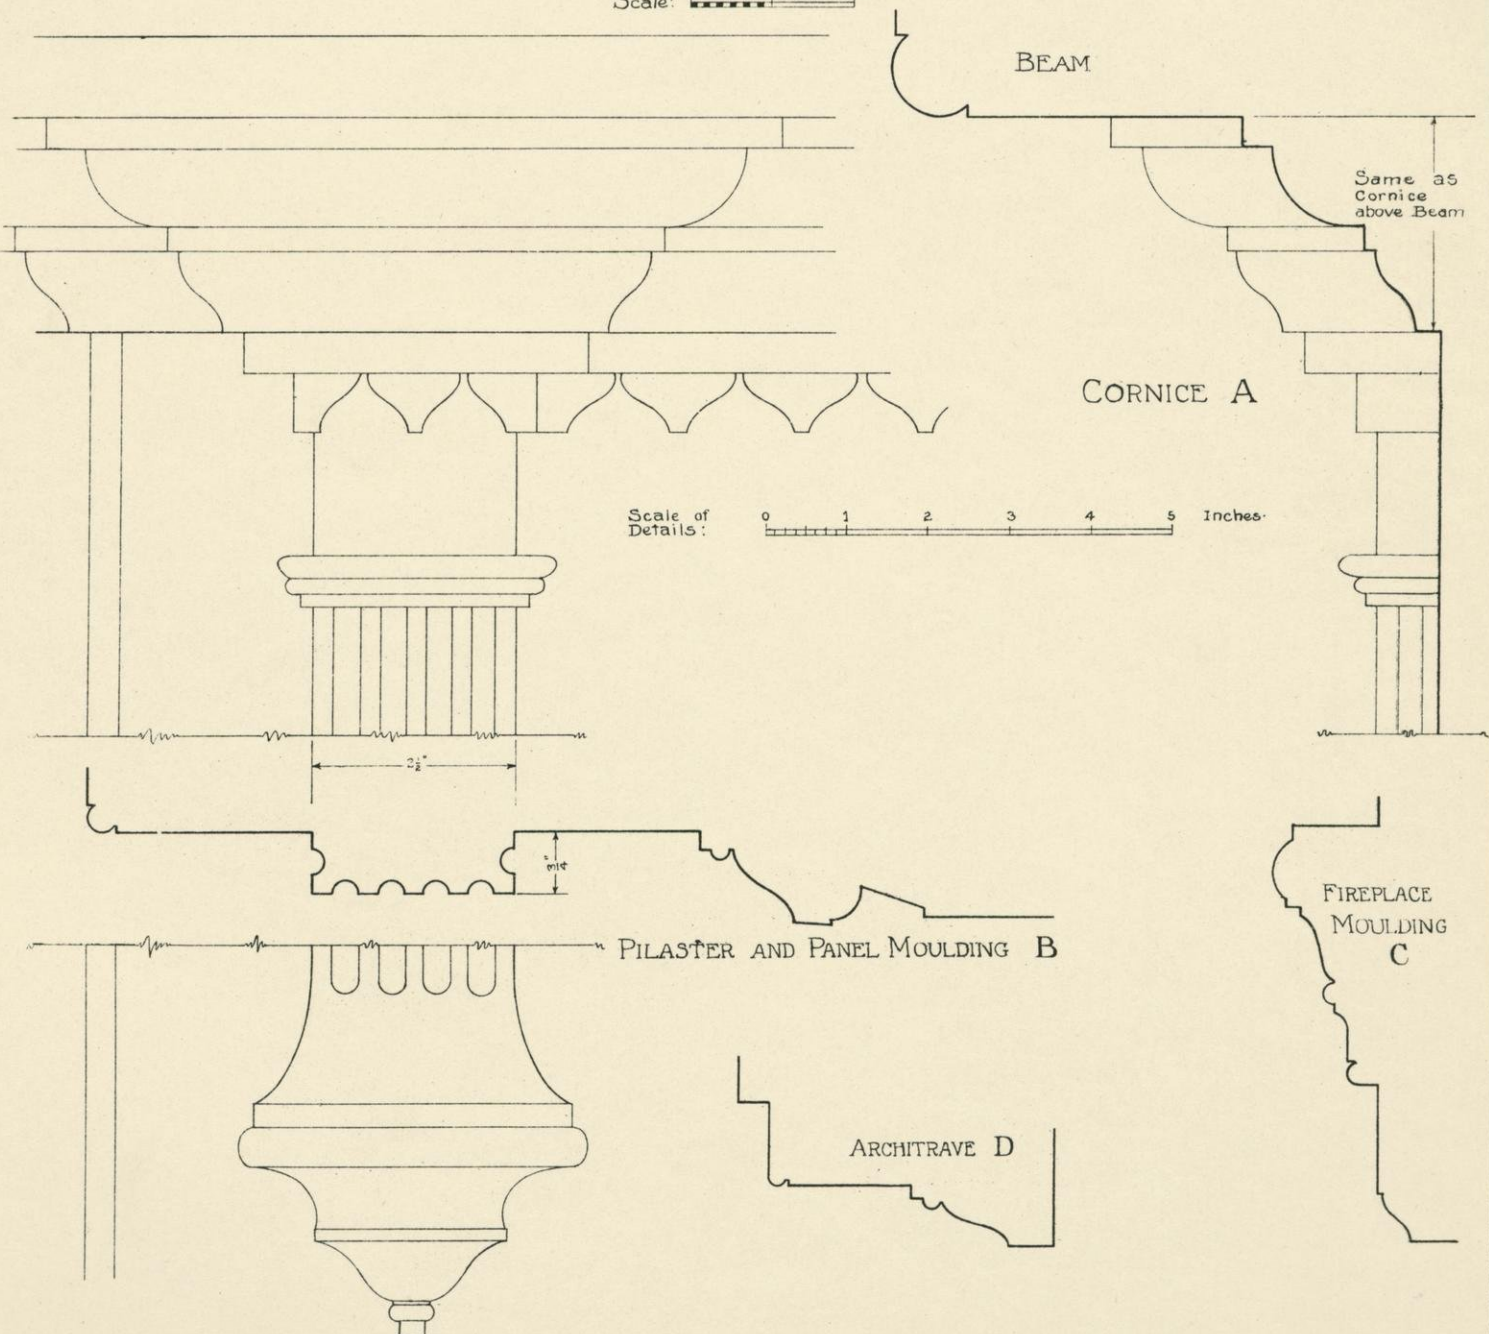


PANELLING IN A HOUSE AT BARNSTABLE - MASS - 1716

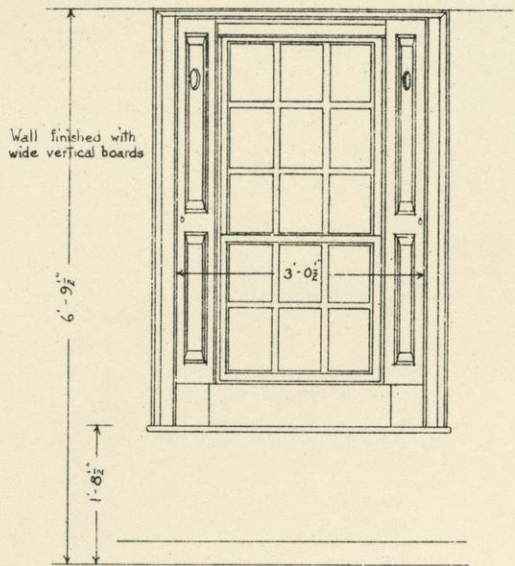


ELEVATION

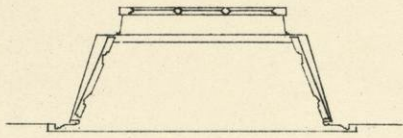


PLAN

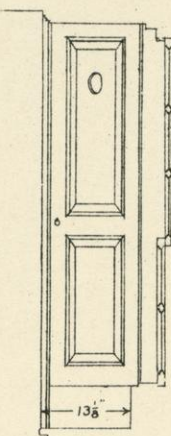


SECTION

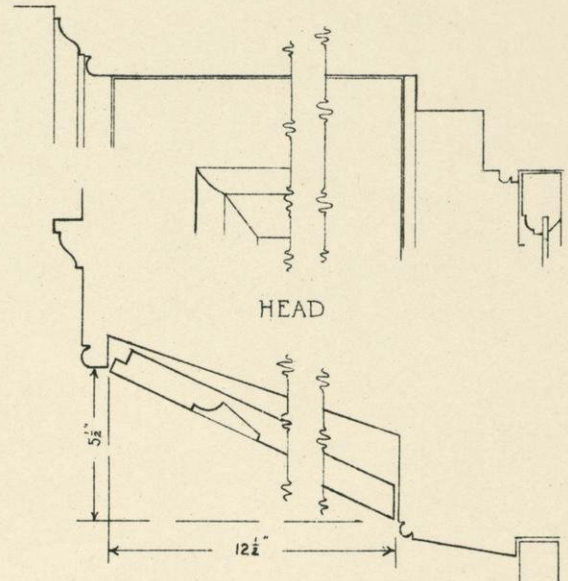


WINDOW IN THE "GARRISON HOUSE" - EXETER - N.H.  
HOUSE BUILT IN 1658 - THESE WINDOWS CUT LATER

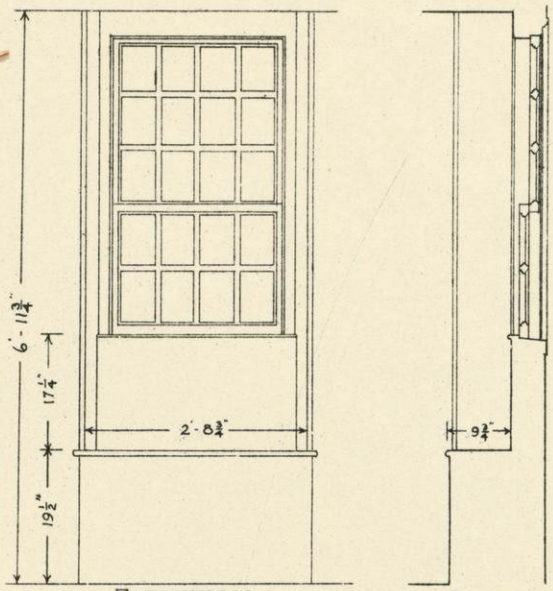


ELEVATION

 

PLAN

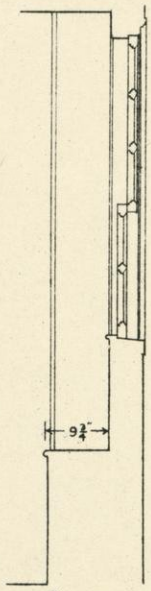

SECTION

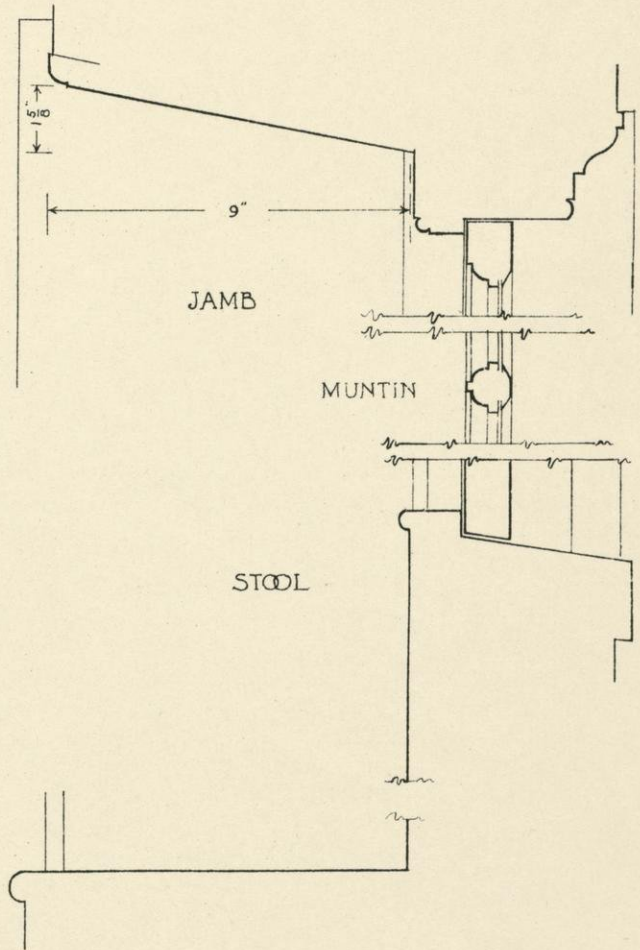


WINDOW IN THE SHORT HOUSE - NEWBURYPORT - MASS.  
BUILT ABOUT 1718

Scale of Elevations: 0 2 3 Feet

Scale of Details: 0 3 6 inches





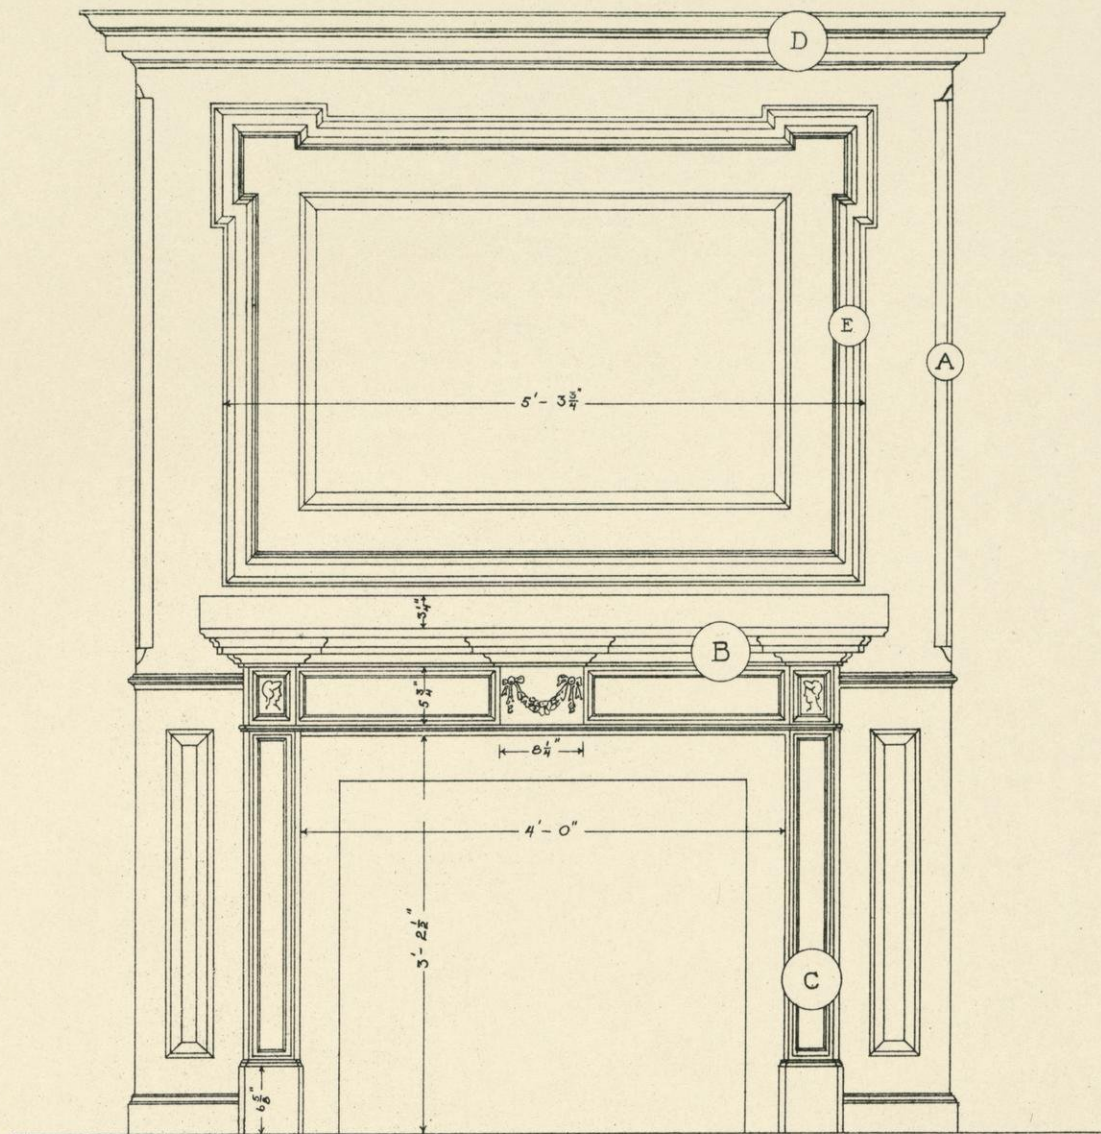


MANTEL SHELF B

6 1/2"

MOULDING E

CORNICE D

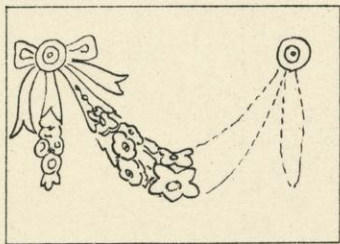


PANEL AND  
 MARBLE MANTEL  
 IN THE FAYERWEATHER HOUSE - CAMBRIDGE - MASS -  
 ABOUT 1760

Woodwork



PILASTER C

4 1/2"



CHAMFER STOP


 


Plan A

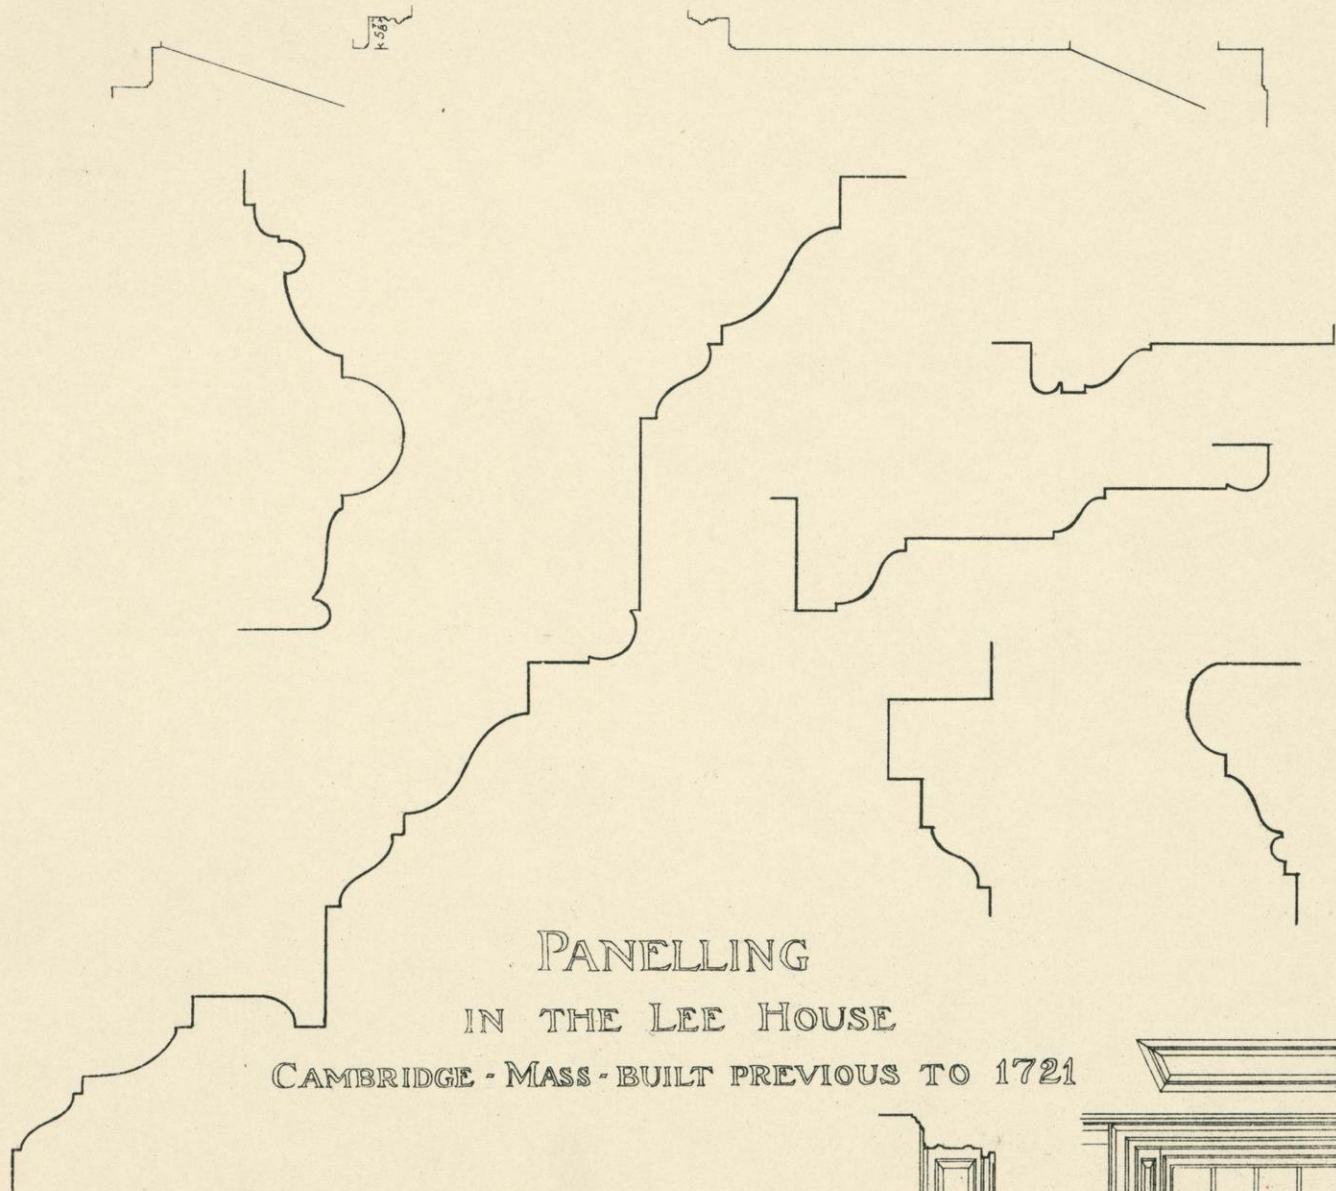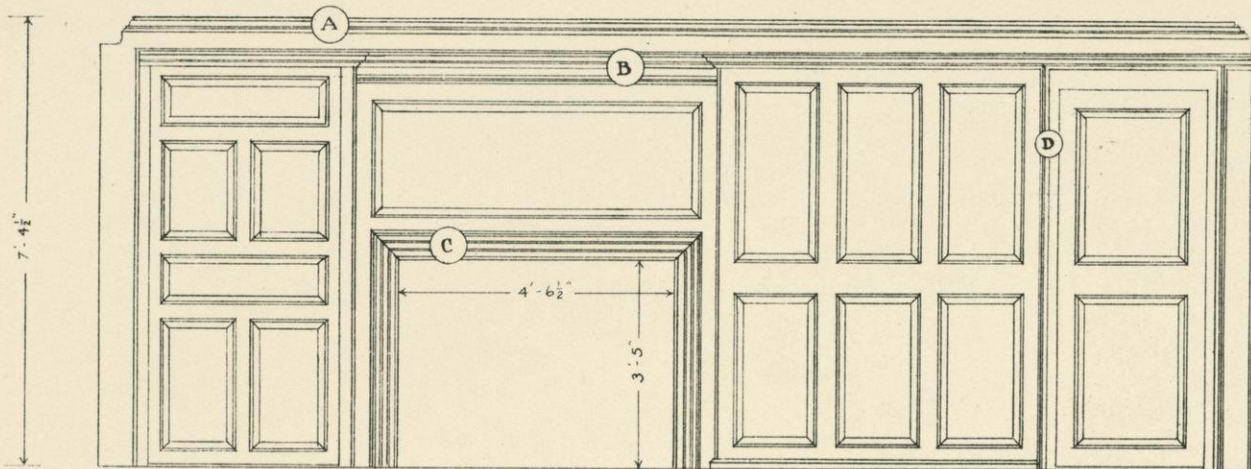

PANELLING  
IN THE LEE HOUSE  
CAMBRIDGE - MASS - BUILT PREVIOUS TO 1721

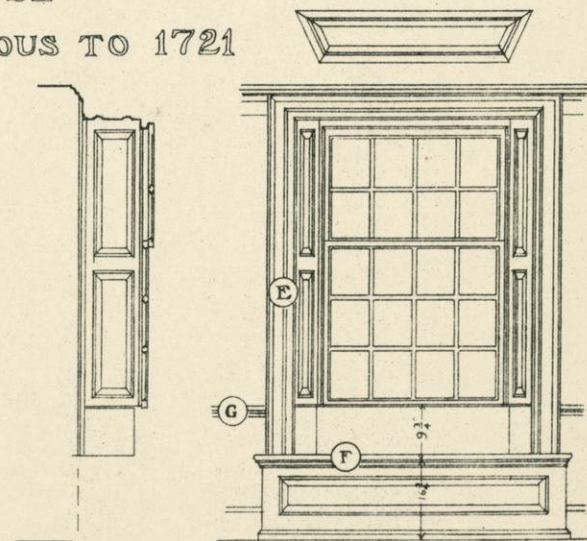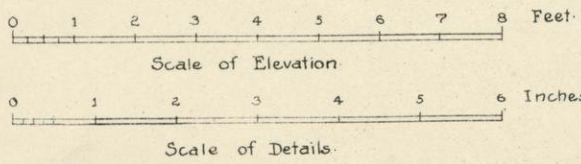

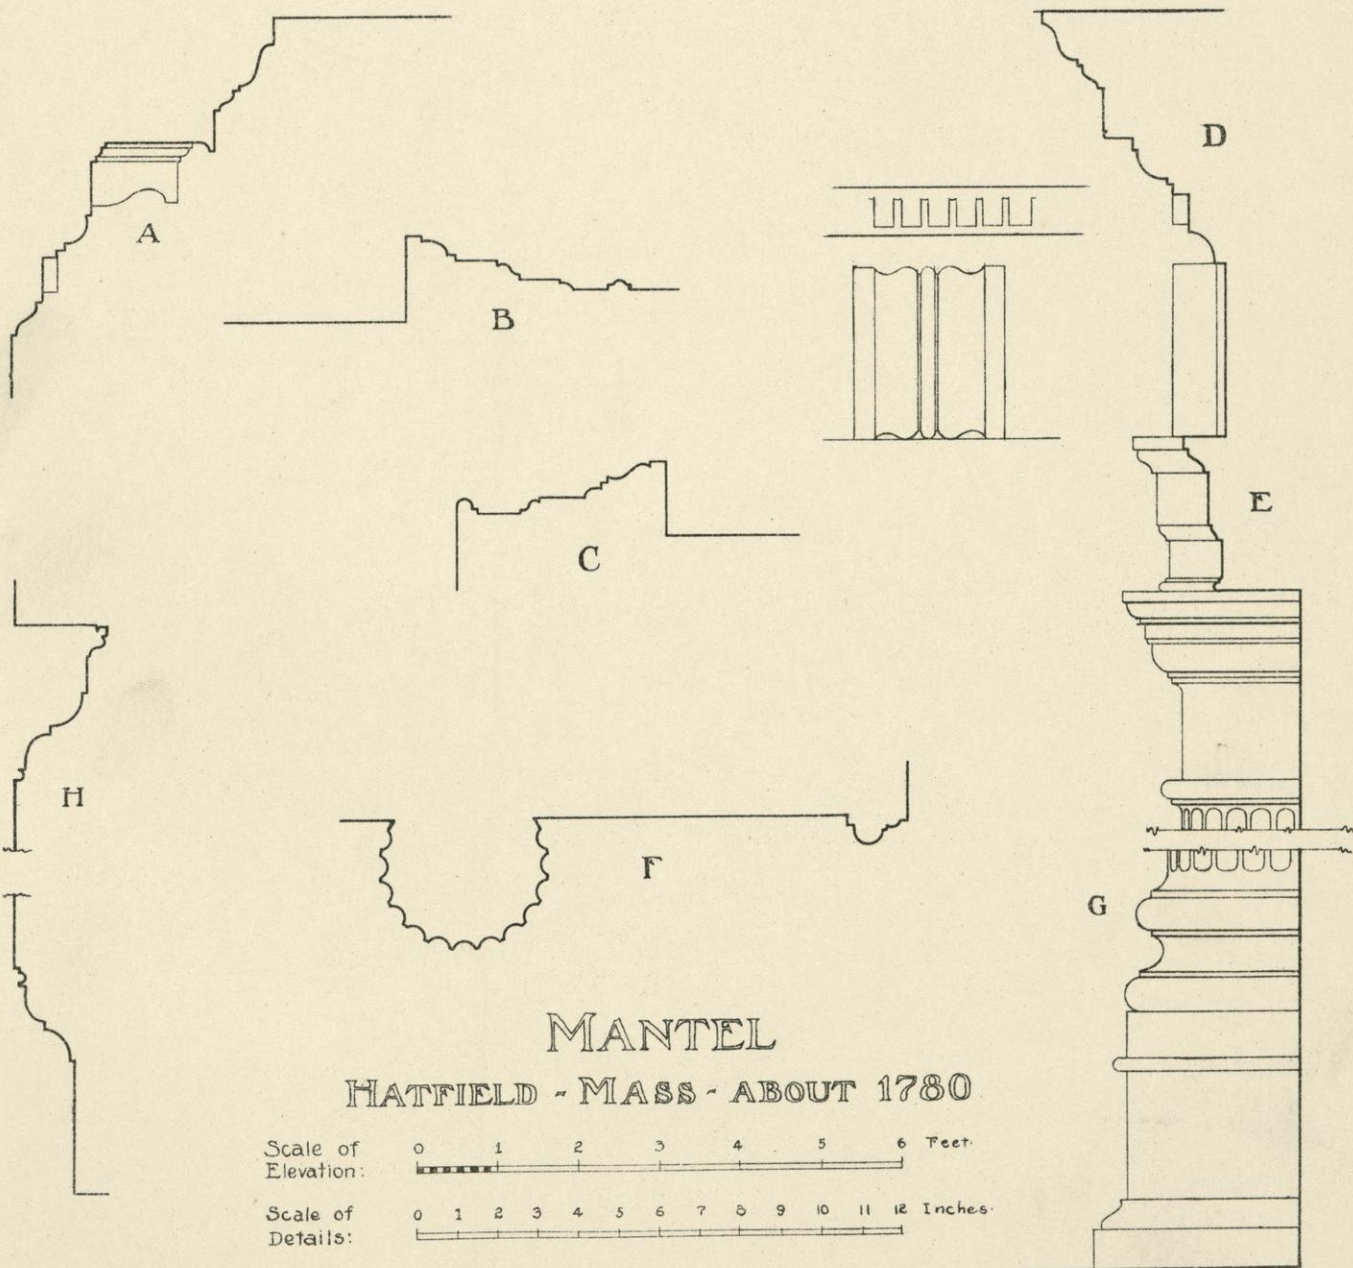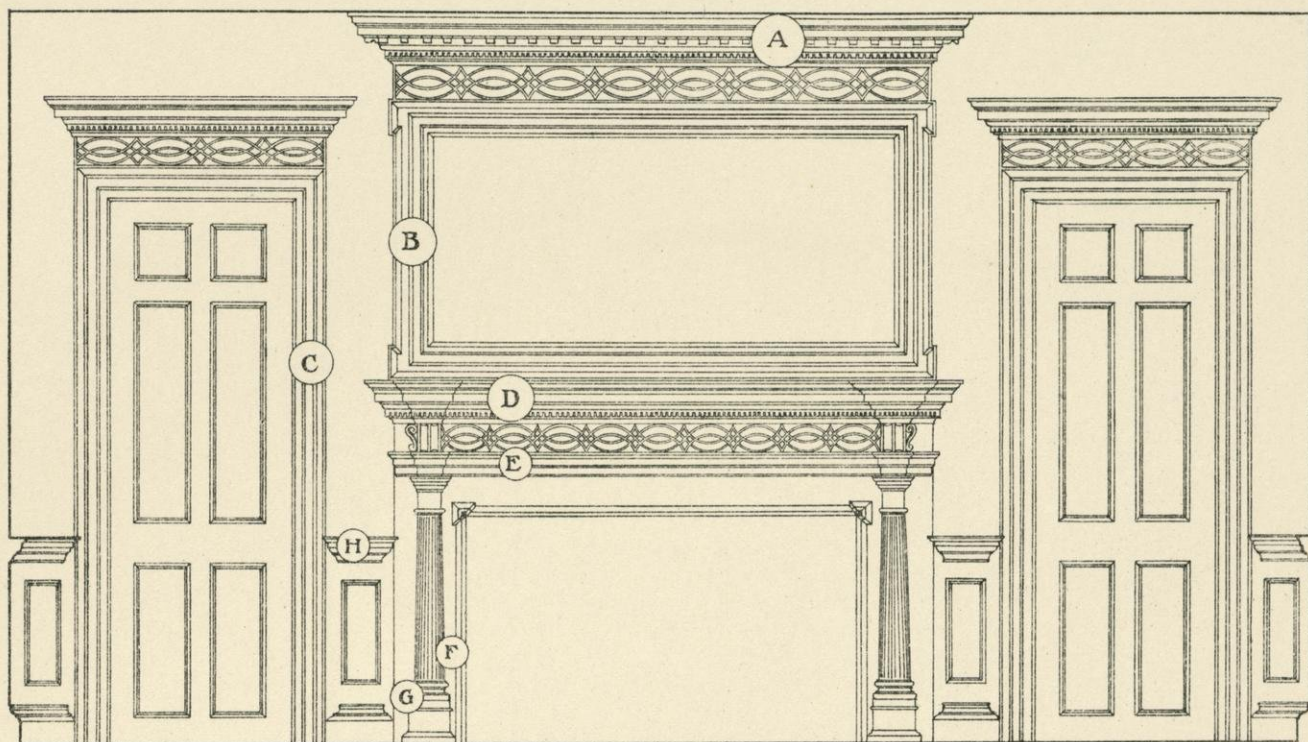


MANTEL


HATFIELD - MASS - ABOUT 1780

Scale of Elevation: 0 1 2 3 4 5 6 Feet.

Scale of Details: 0 1 2 3 4 5 6 7 8 9 10 11 12 Inches.

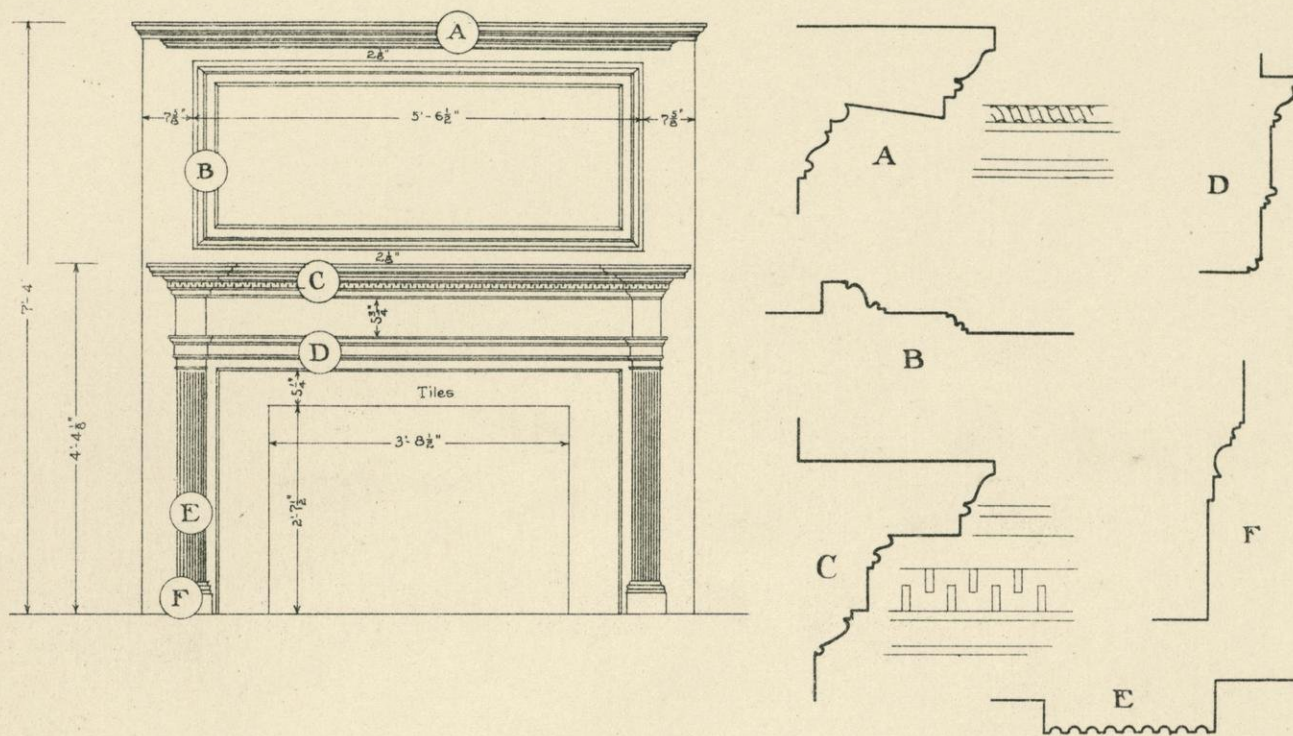

MANTEL IN MARBLEHEAD - MASS.

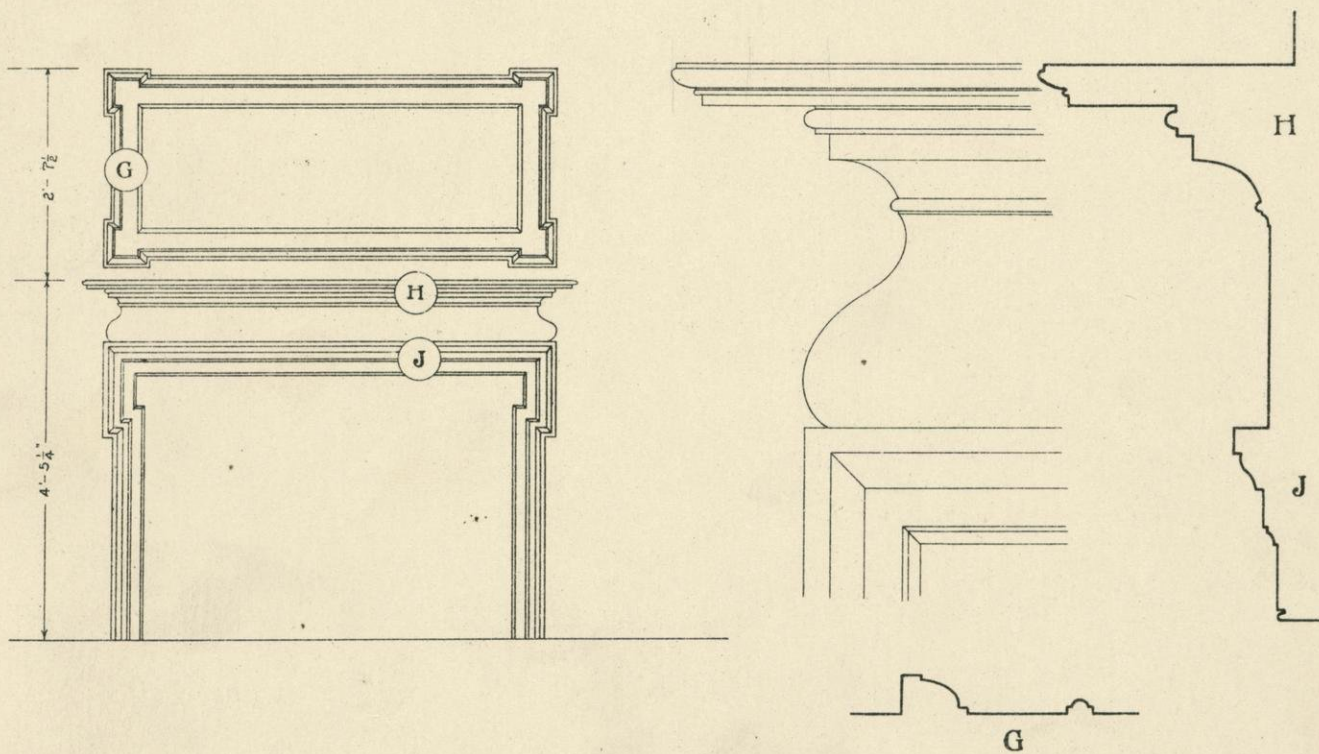


MANTEL IN EXETER - N.H.

0 1 2 3 4 5 6 Feet



Scale of Elevations.

0 1 2 3 4 5 6 7 8 9 10 11 12 Inches.


Scale of Details.

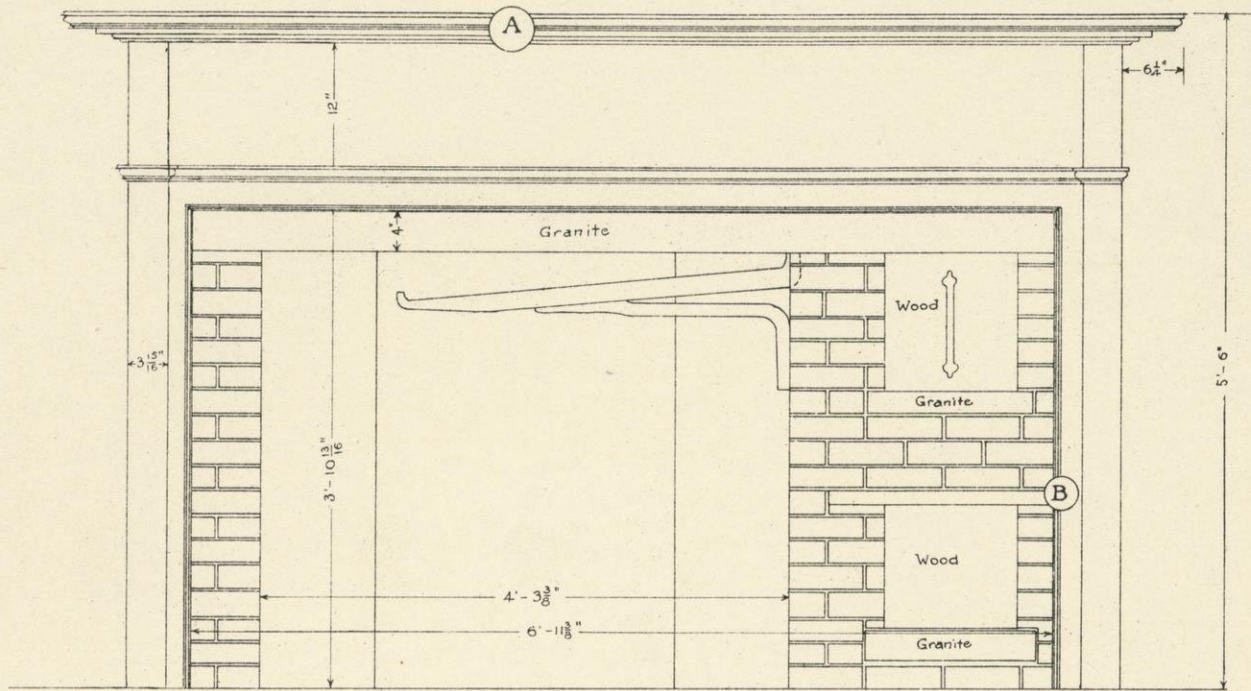

CHOCORUA - N.H.

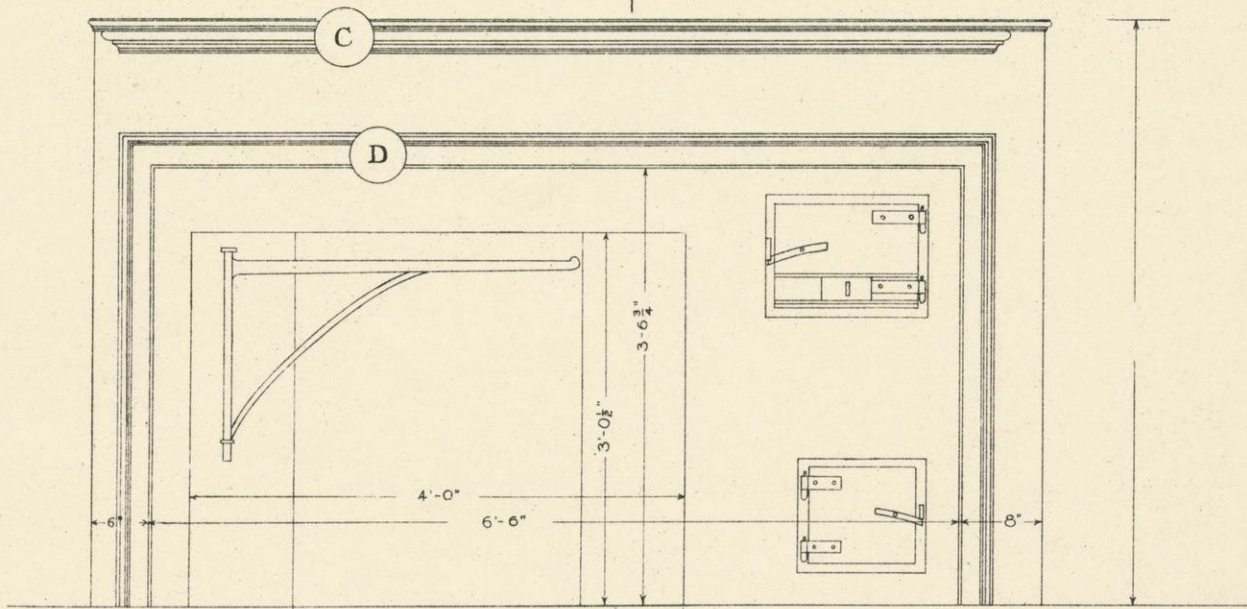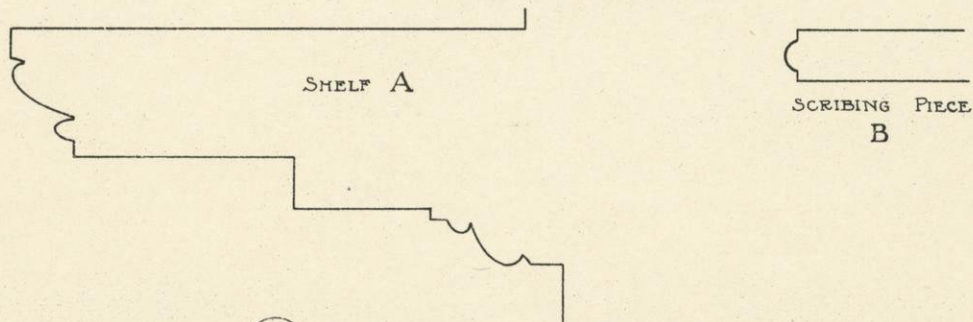


WEYMOUTH - MASS.

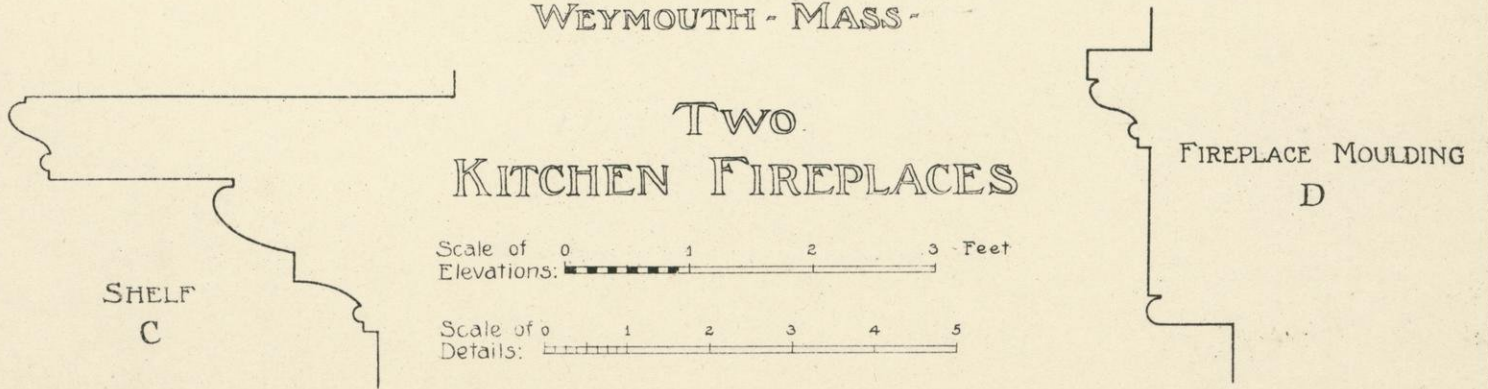


TWO  
KITCHEN FIREPLACES

Scale of Elevations: 0 1 2 3 Feet


Scale of Details: 0 1 2 3 4 5

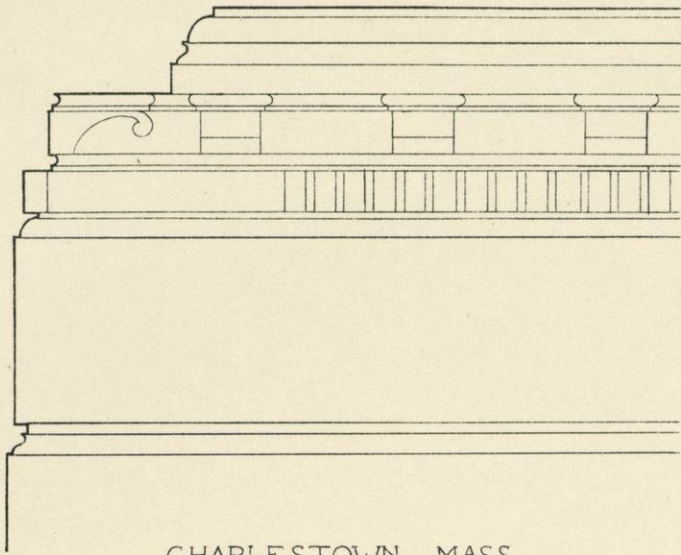


CHARLESTOWN, MASS.

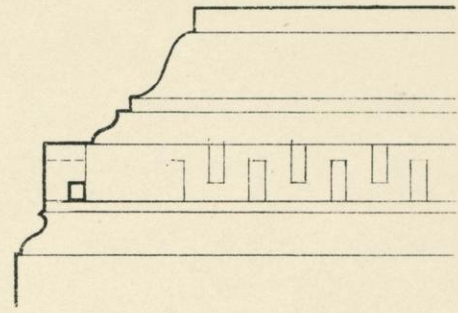


CHARLESTOWN, MASS.

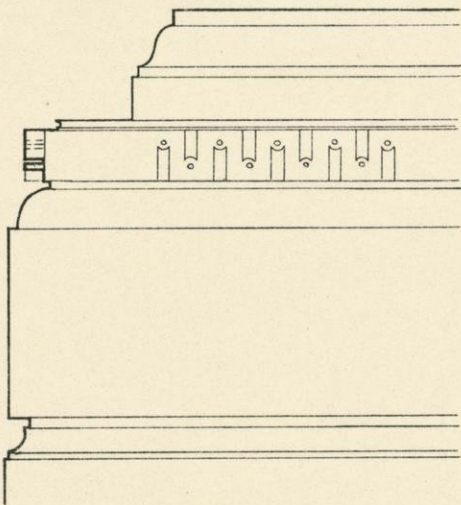


CHARLESTOWN, MASS.

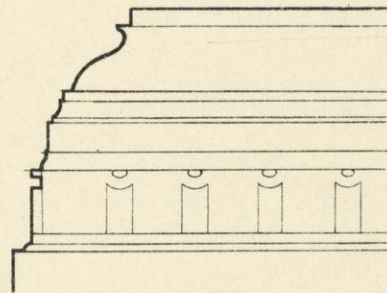

SOUTH YARMOUTH, MASS.

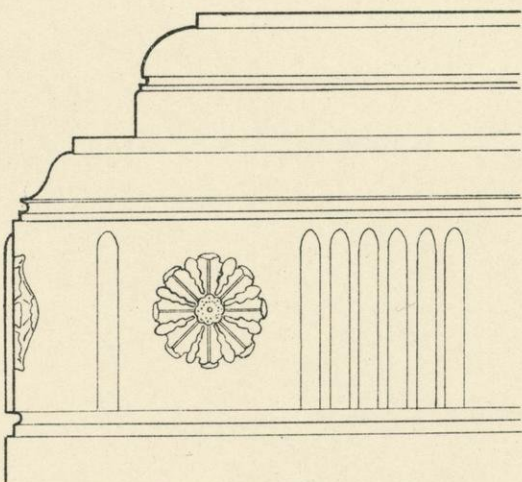


PORTSMOUTH, N. H.

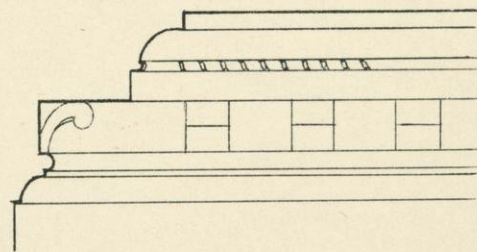


CAMBRIDGE, MASS.

INTERIOR CORNICES


Scale: 0 3 6 9 1 Foot

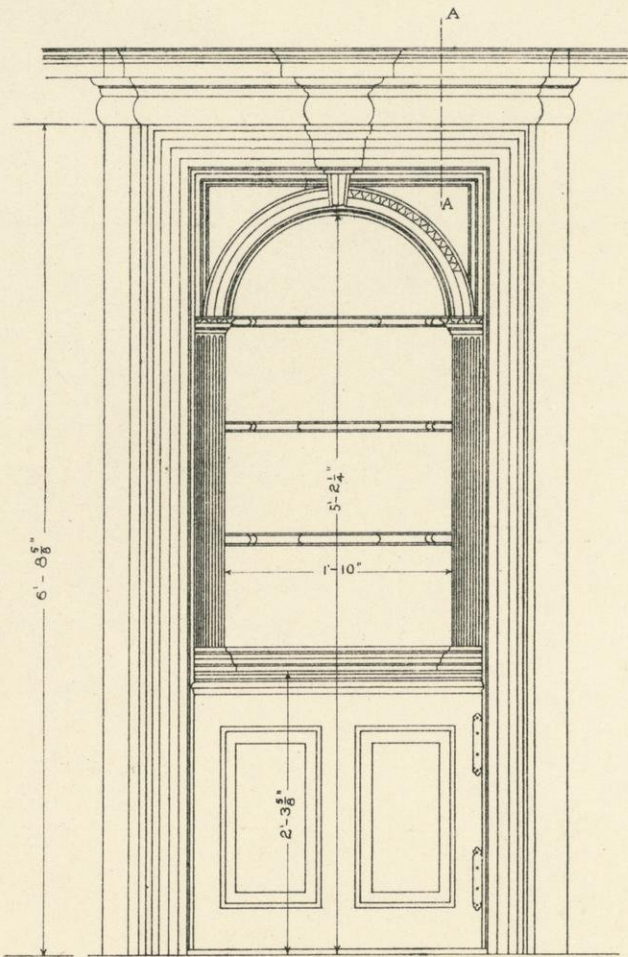


ELEVATION

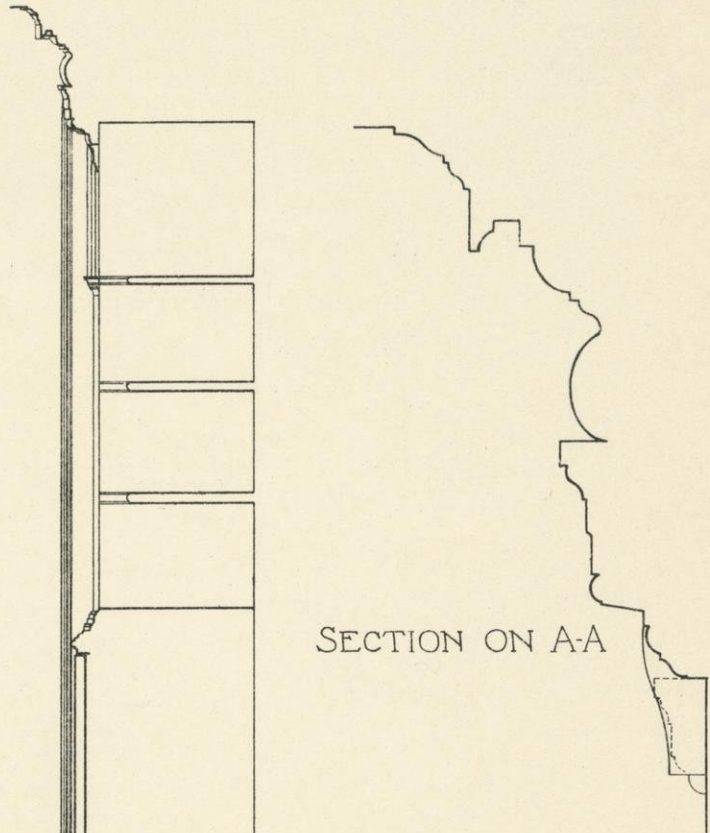

SECTION

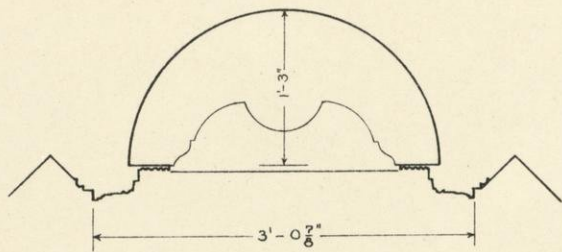

PLAN

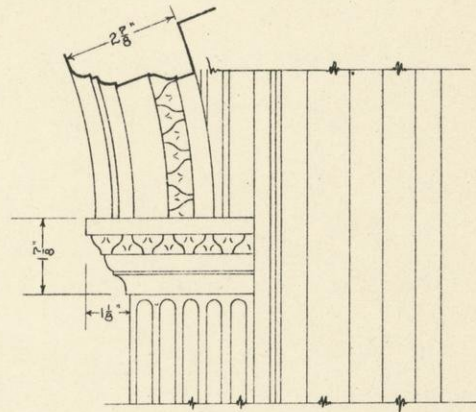


CORNER CUPBOARD


IN

"BALD PATE INN"



GEORGETOWN - MASS

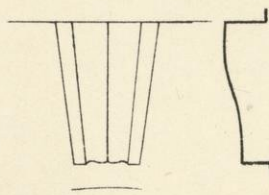

DETAIL OF KEY BLOCK

 

EDGE OF SHELF


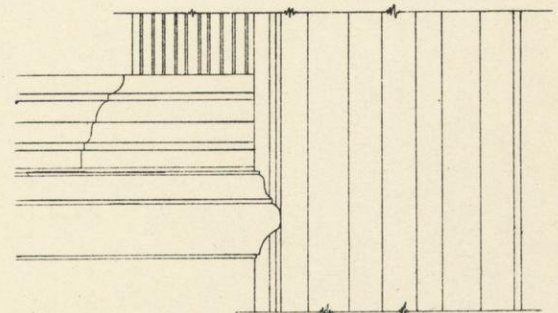
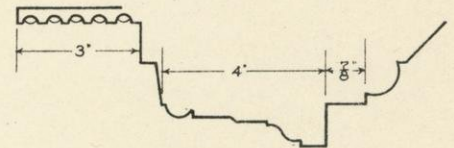


DETAIL OF PILASTER





Scale of Elevation 0 1 2 Feet

Scale of Details 0 2 4 6 Inches





 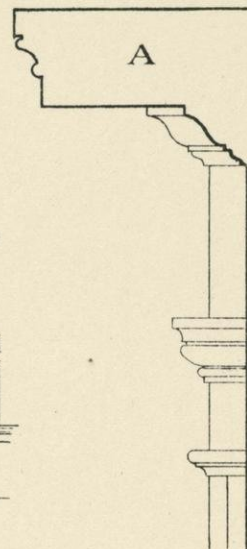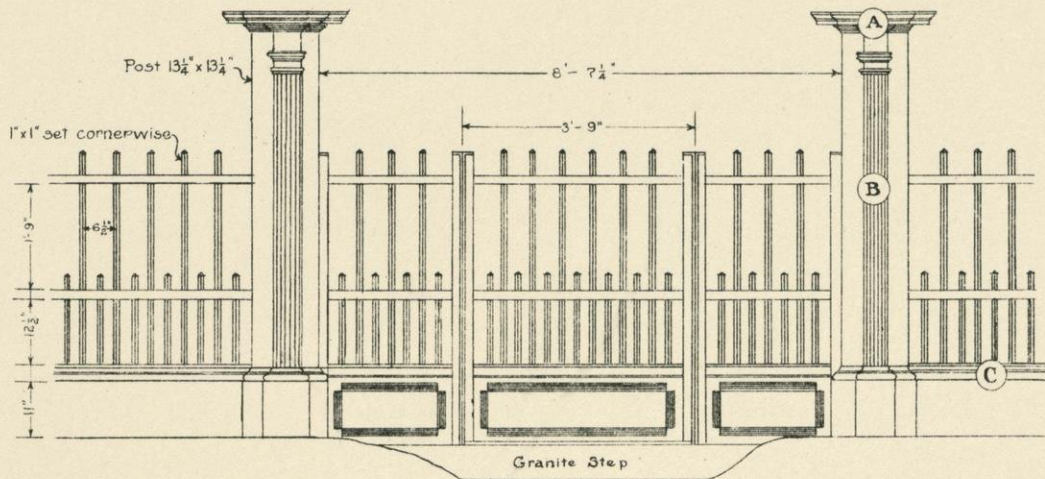

AT "ELMWOOD"  
CAMBRIDGE - MASS.

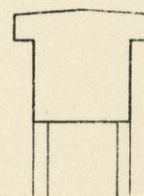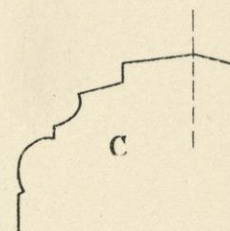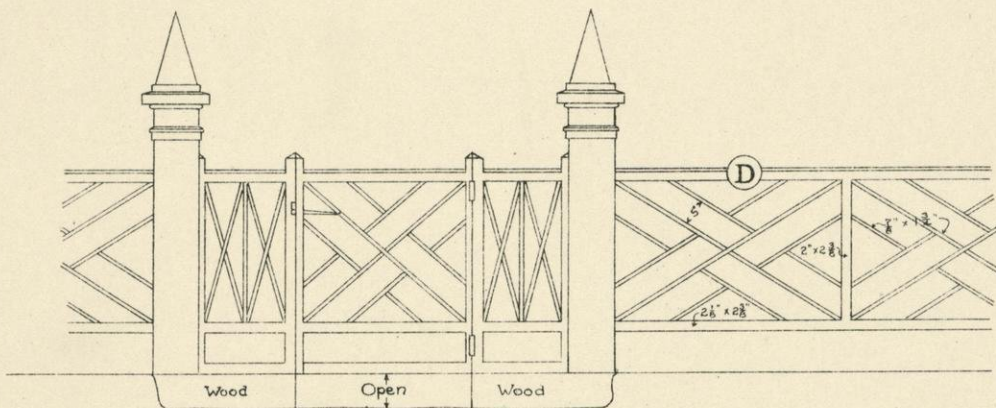 

AT ANDOVER - MASS.

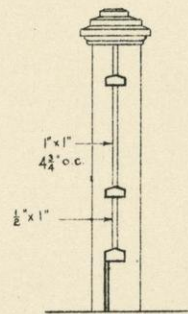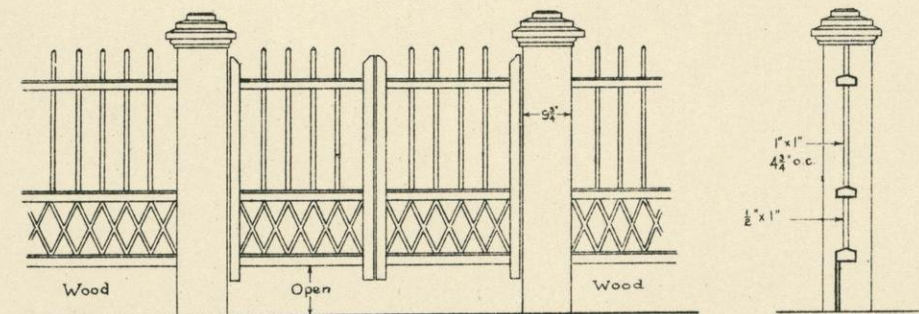


AT EXETER - N.H.

GATES AND FENCES

Scale of Elevations: 0 1 2 3 4 5 6 Feet

Scale of Details: 0 1 2 3 4 5 6 7 8 9 10 Inches



Central Ornament Missing

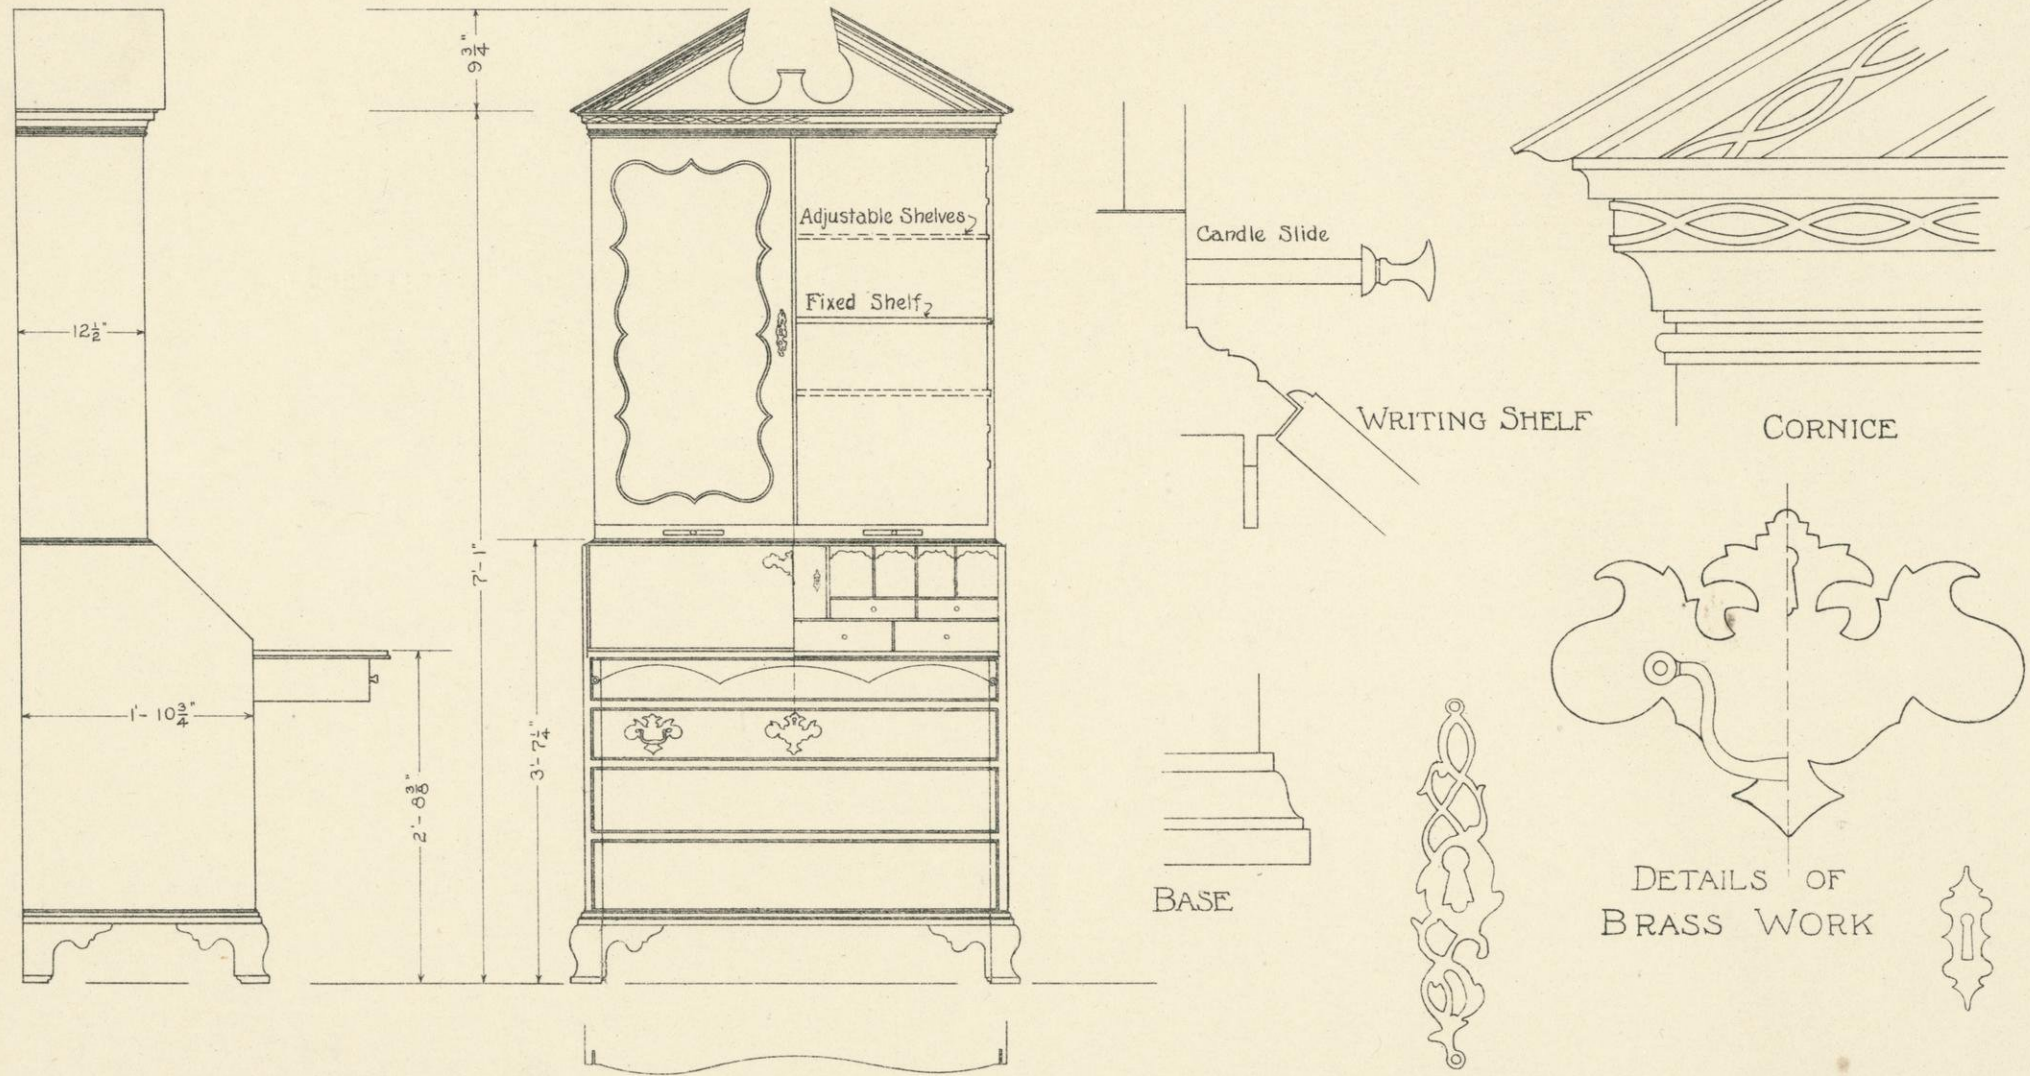

# MAHOGANY SECRETARY



Scale of Elevations: 0 1 2 3 Feet

Scale of Details: 0 1 2 3 4 5 Inches

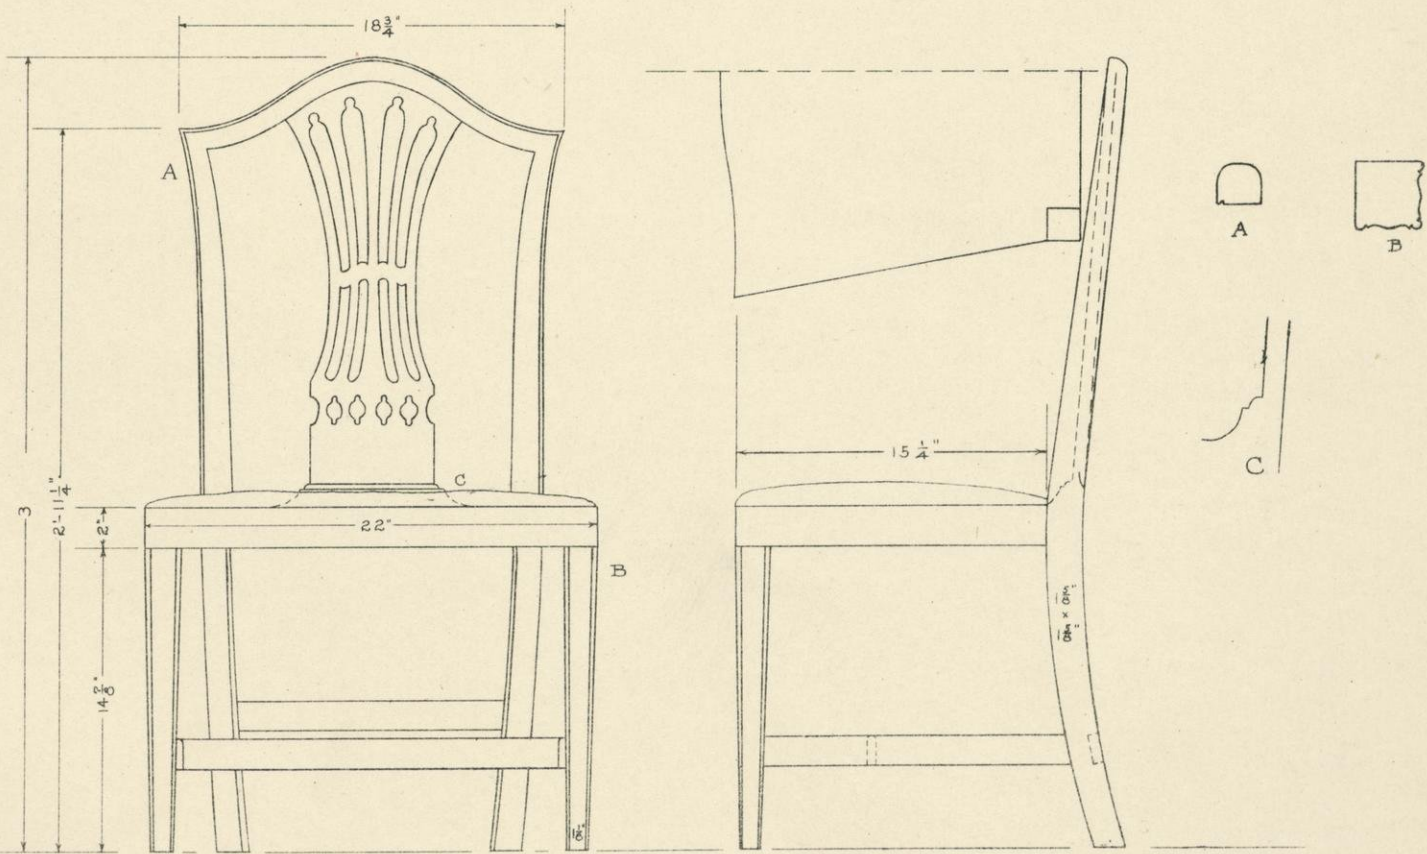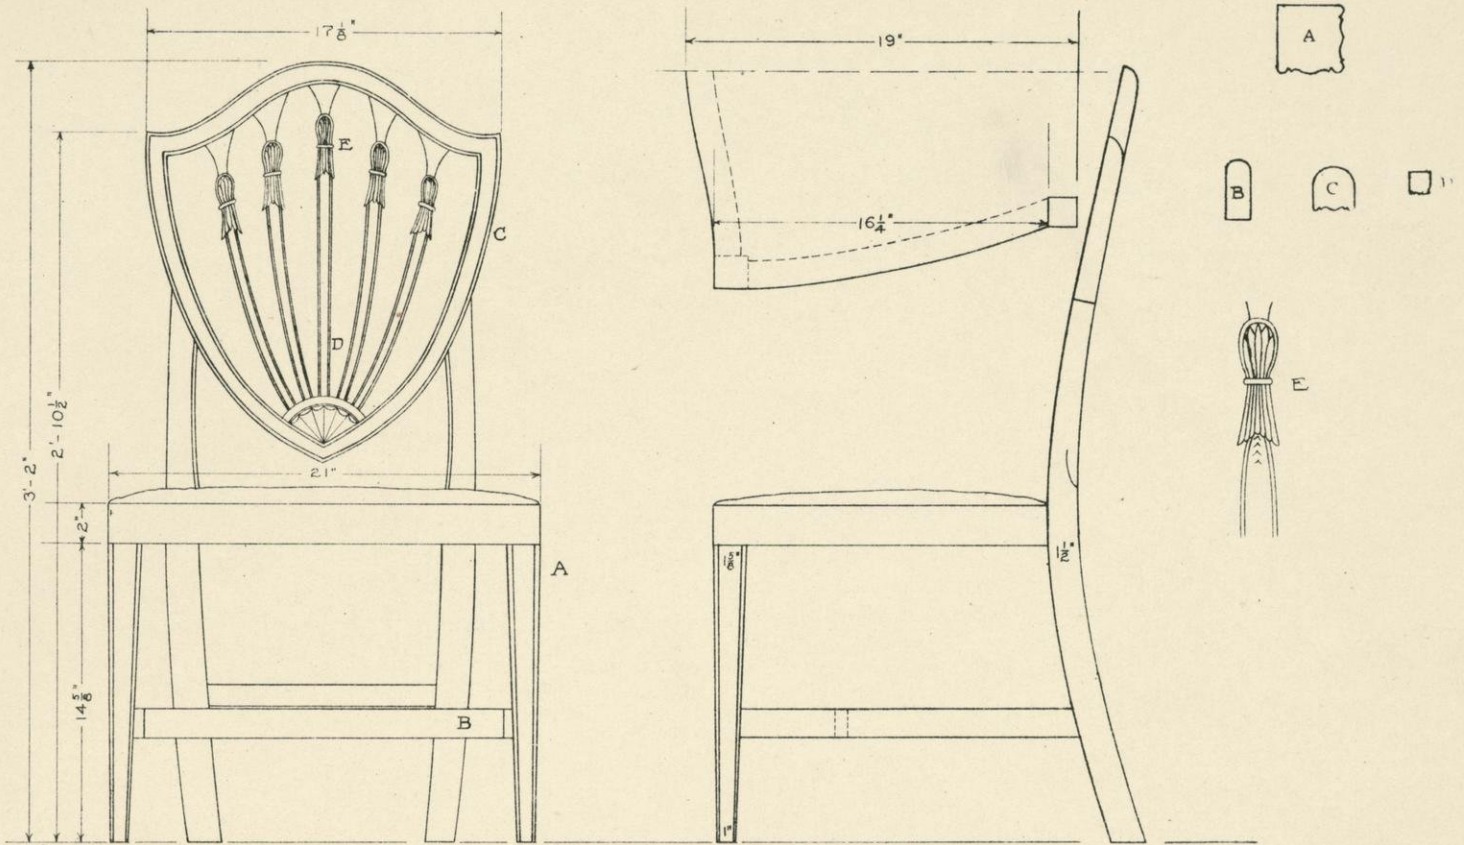

### HEPPLEWHITE CHAIRS

Scale: 0 1 2 3 Feet

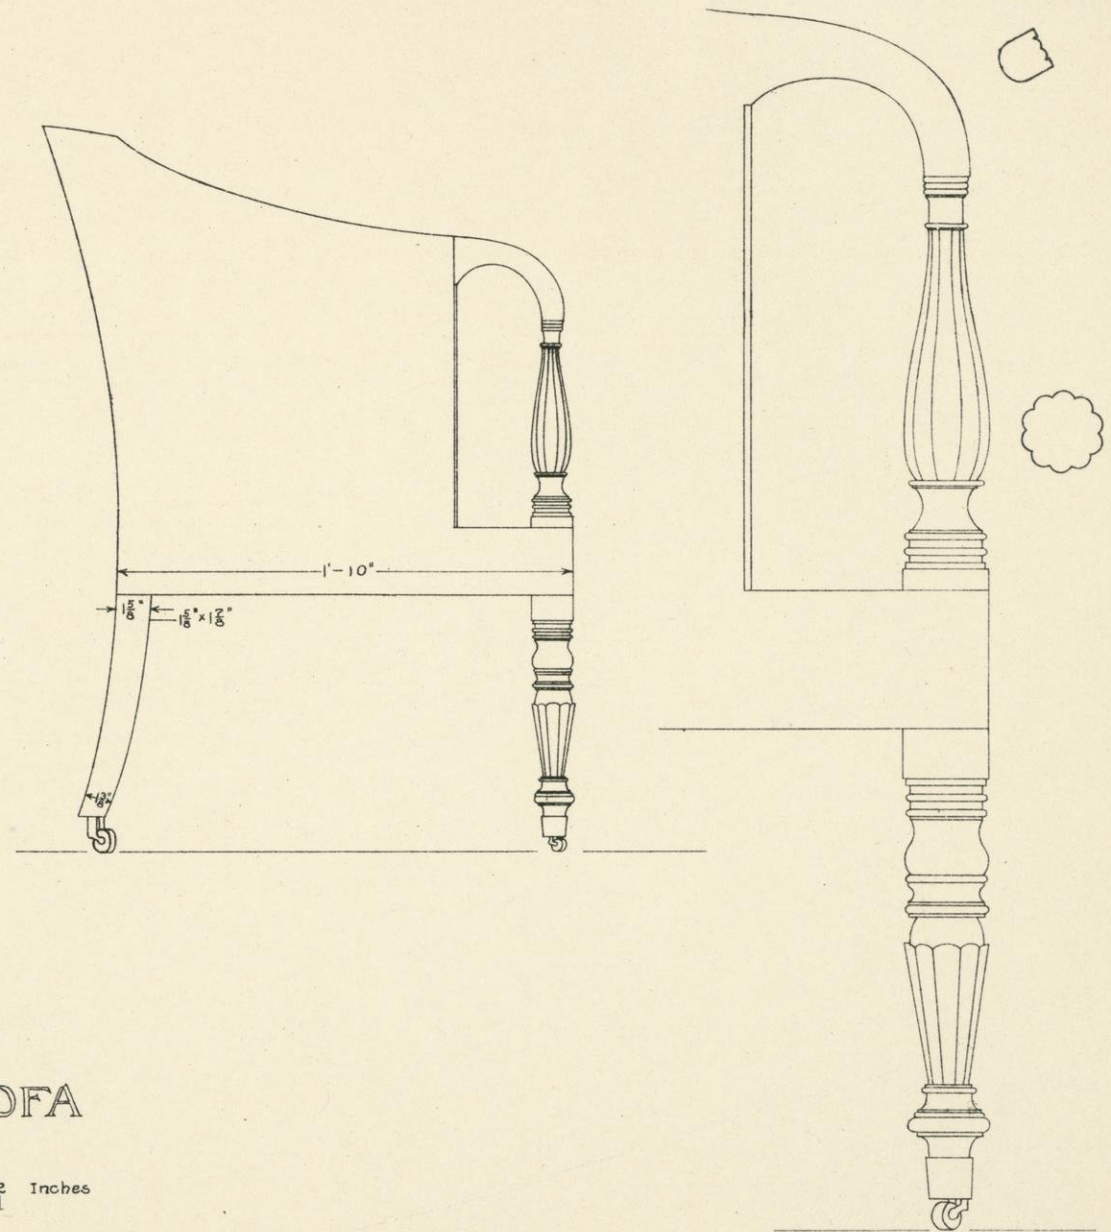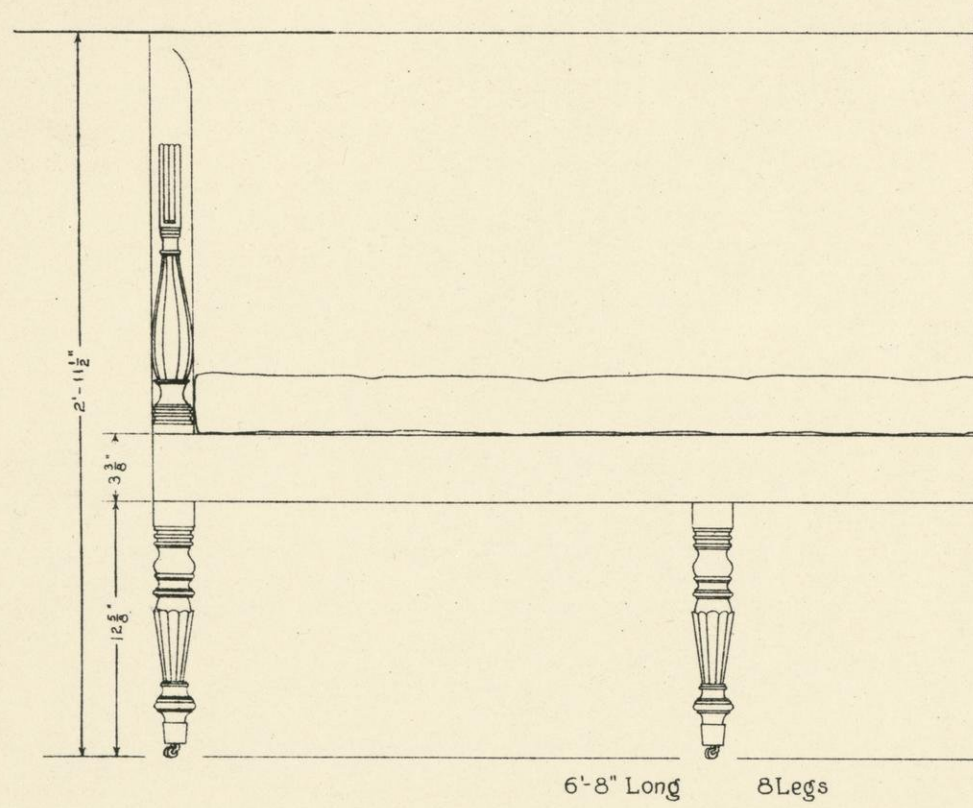


# SHERATON SOFA

Scale. 0 3 6 9 12 Inches


ARM and LEG

Scale 0 1 2 3 4 5 Inches

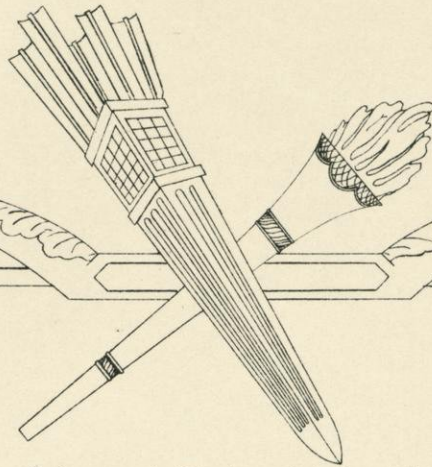

Bow, Quiver, and Torch painted white with green and gold decoration. Arrows separate and set into holes in top of Quiver



Plain Posts at head,  $2\frac{7}{8}$ " square below frame, tapering to 1"x1" above  
Posts here shown, at foot of bed

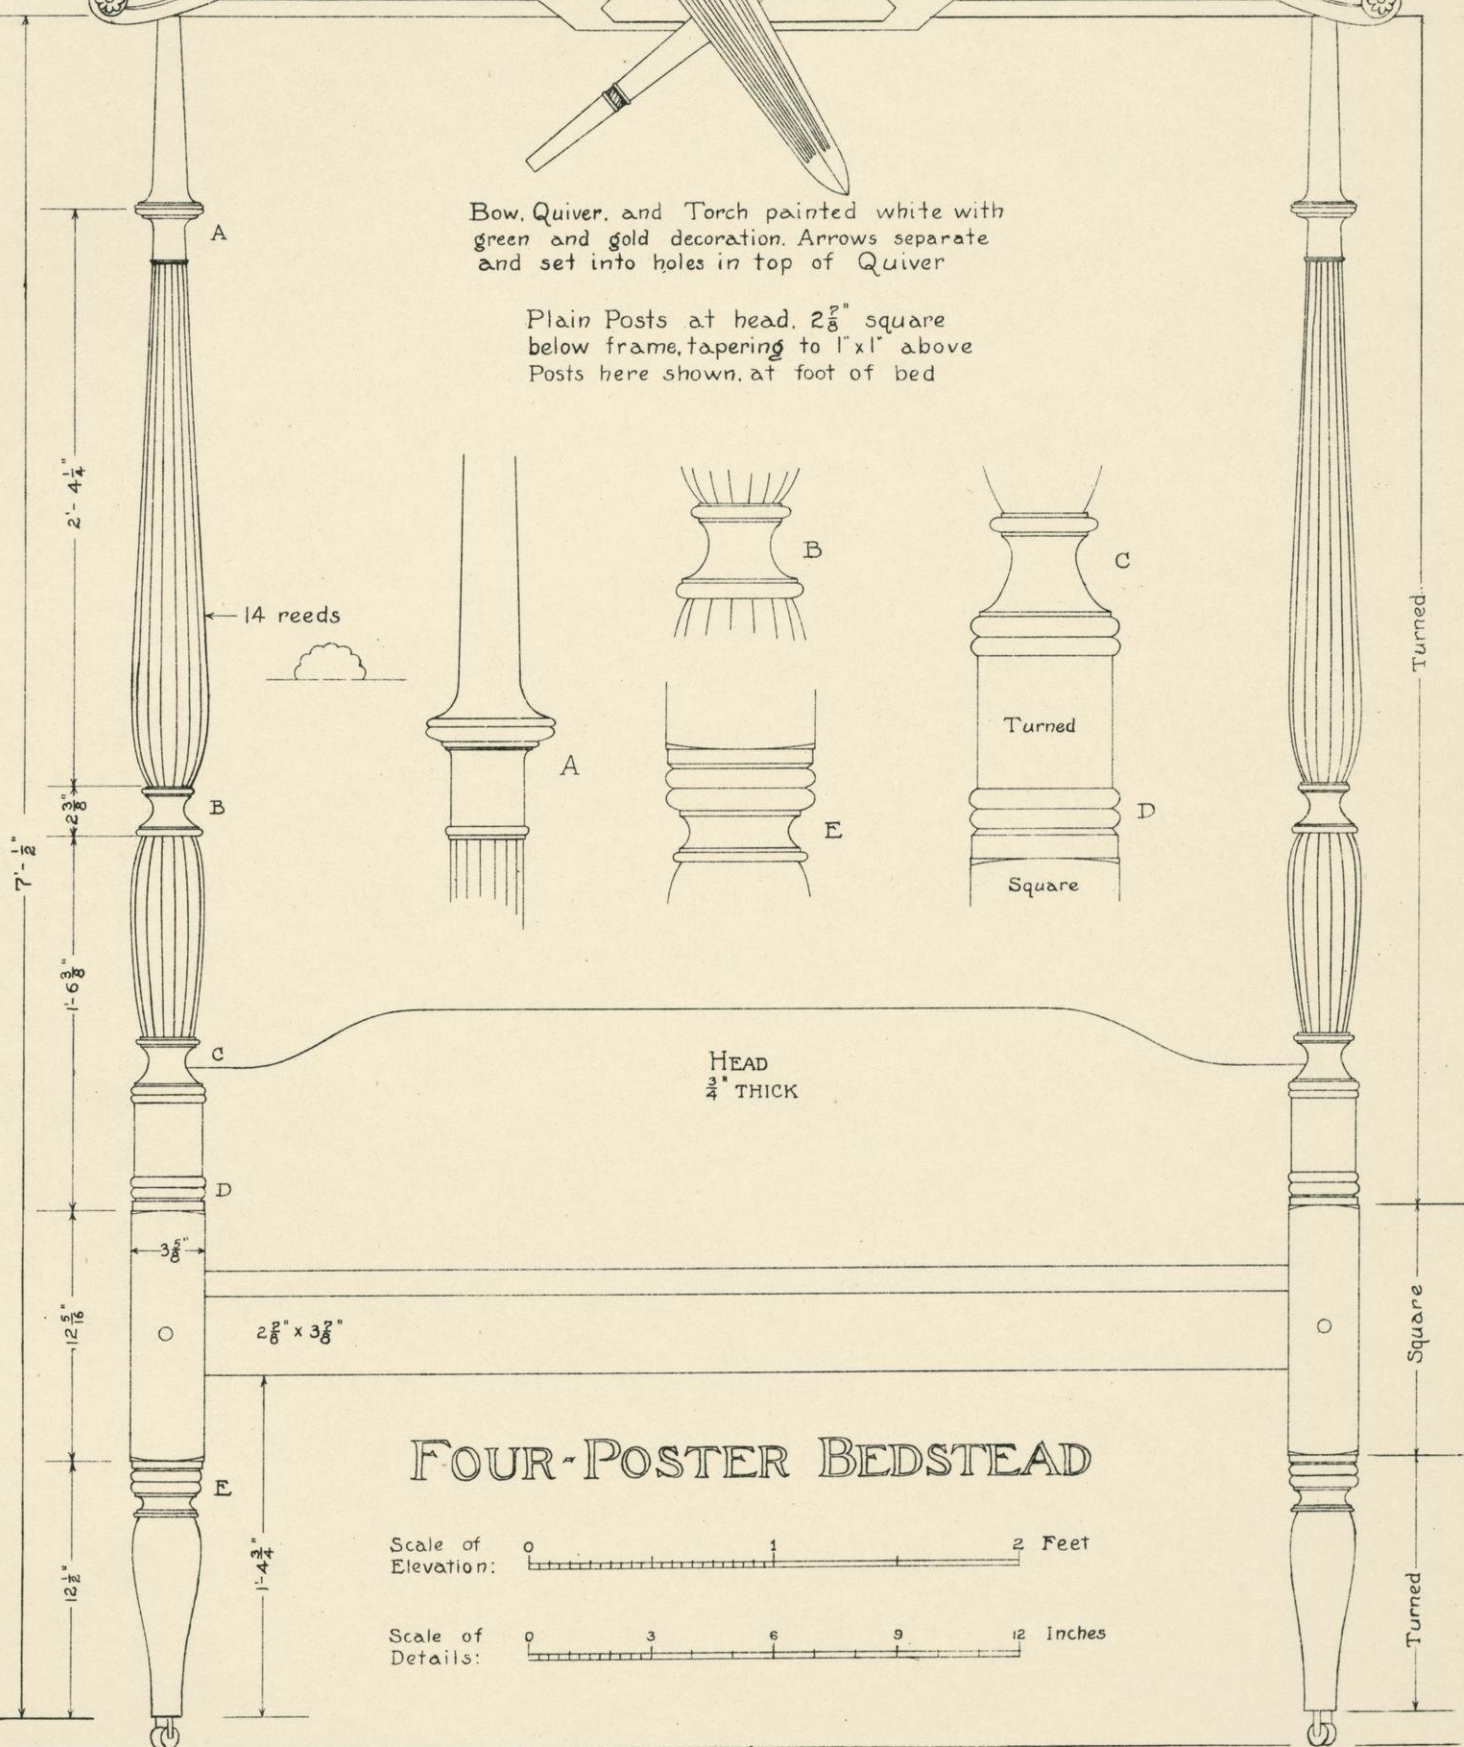




### FOUR-POSTER BEDSTEAD

Scale of Elevation: 0 1 2 Feet


Scale of Details: 0 3 6 9 12 Inches

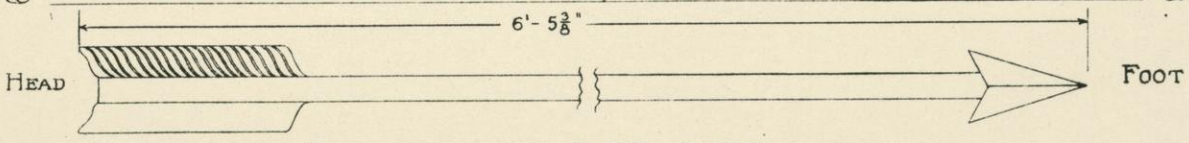 


ARROW ALONG SIDES OF BED AT TOP

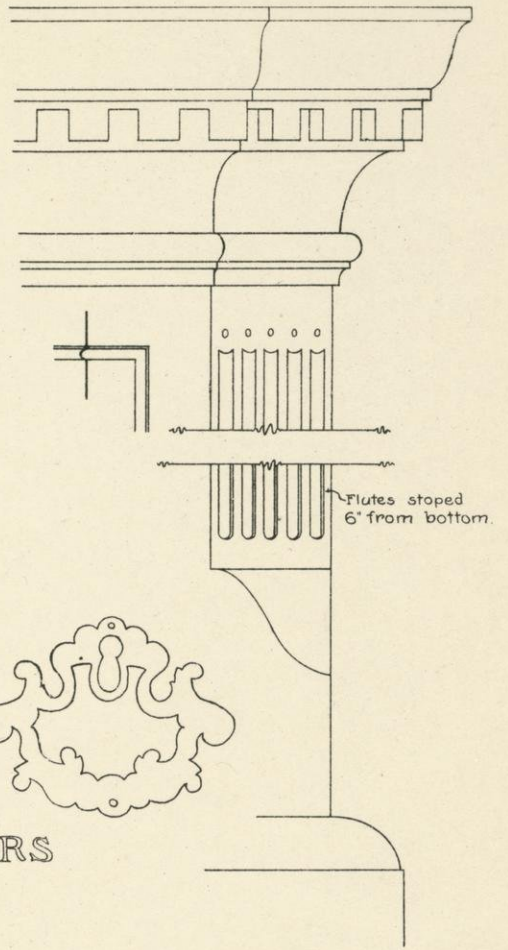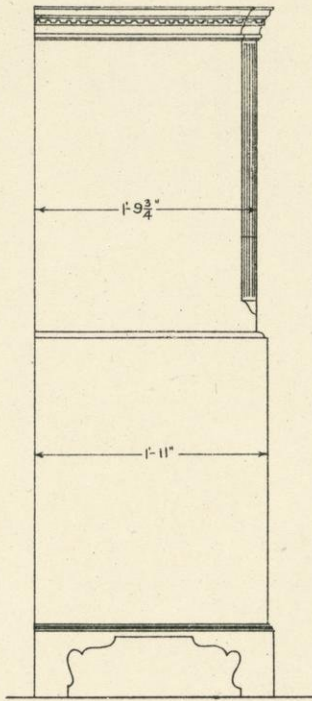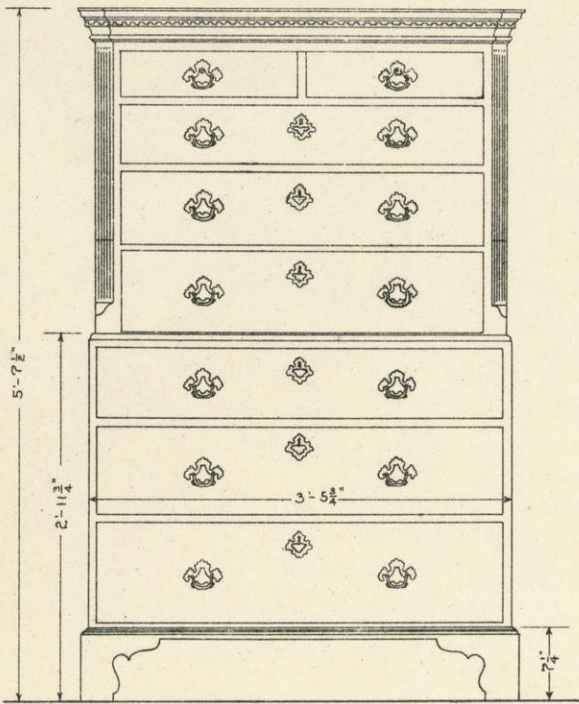



CHEST OF DRAWERS  
(WALNUT)

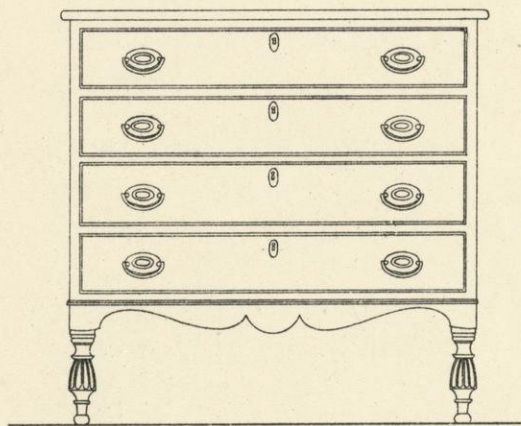

FRONT

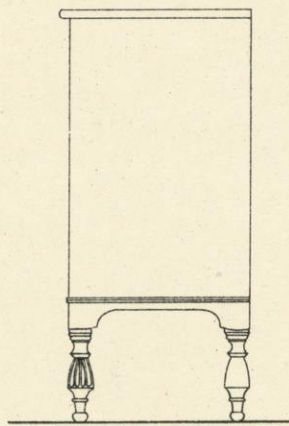


END

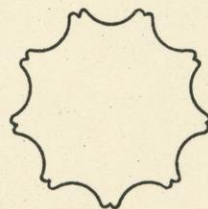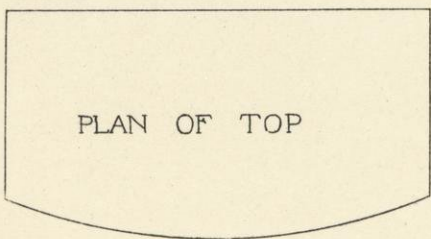

SECTION A-A

A A

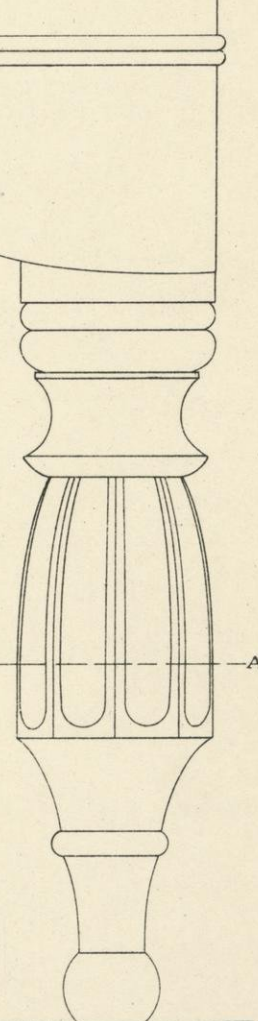


MAHOGANY BUREAU



0 1 2 3 4 5 Feet.


Scale of Elevations.

0 1 2 3 4 5 6 7 Inches.

Scale of Details

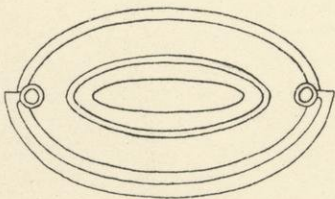

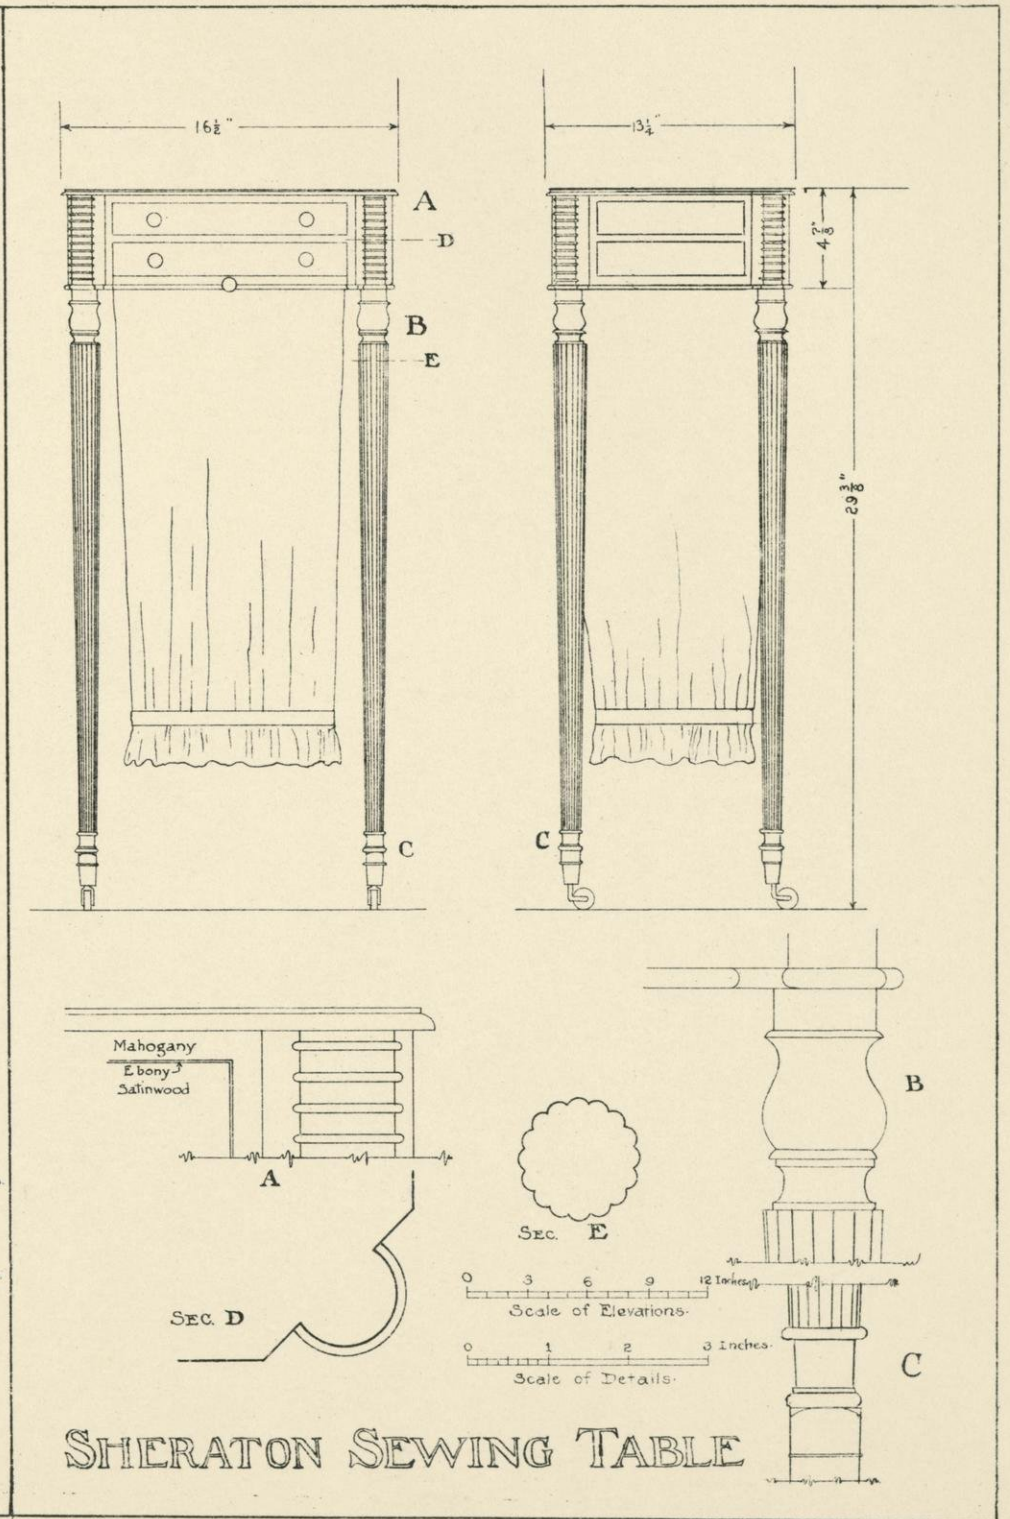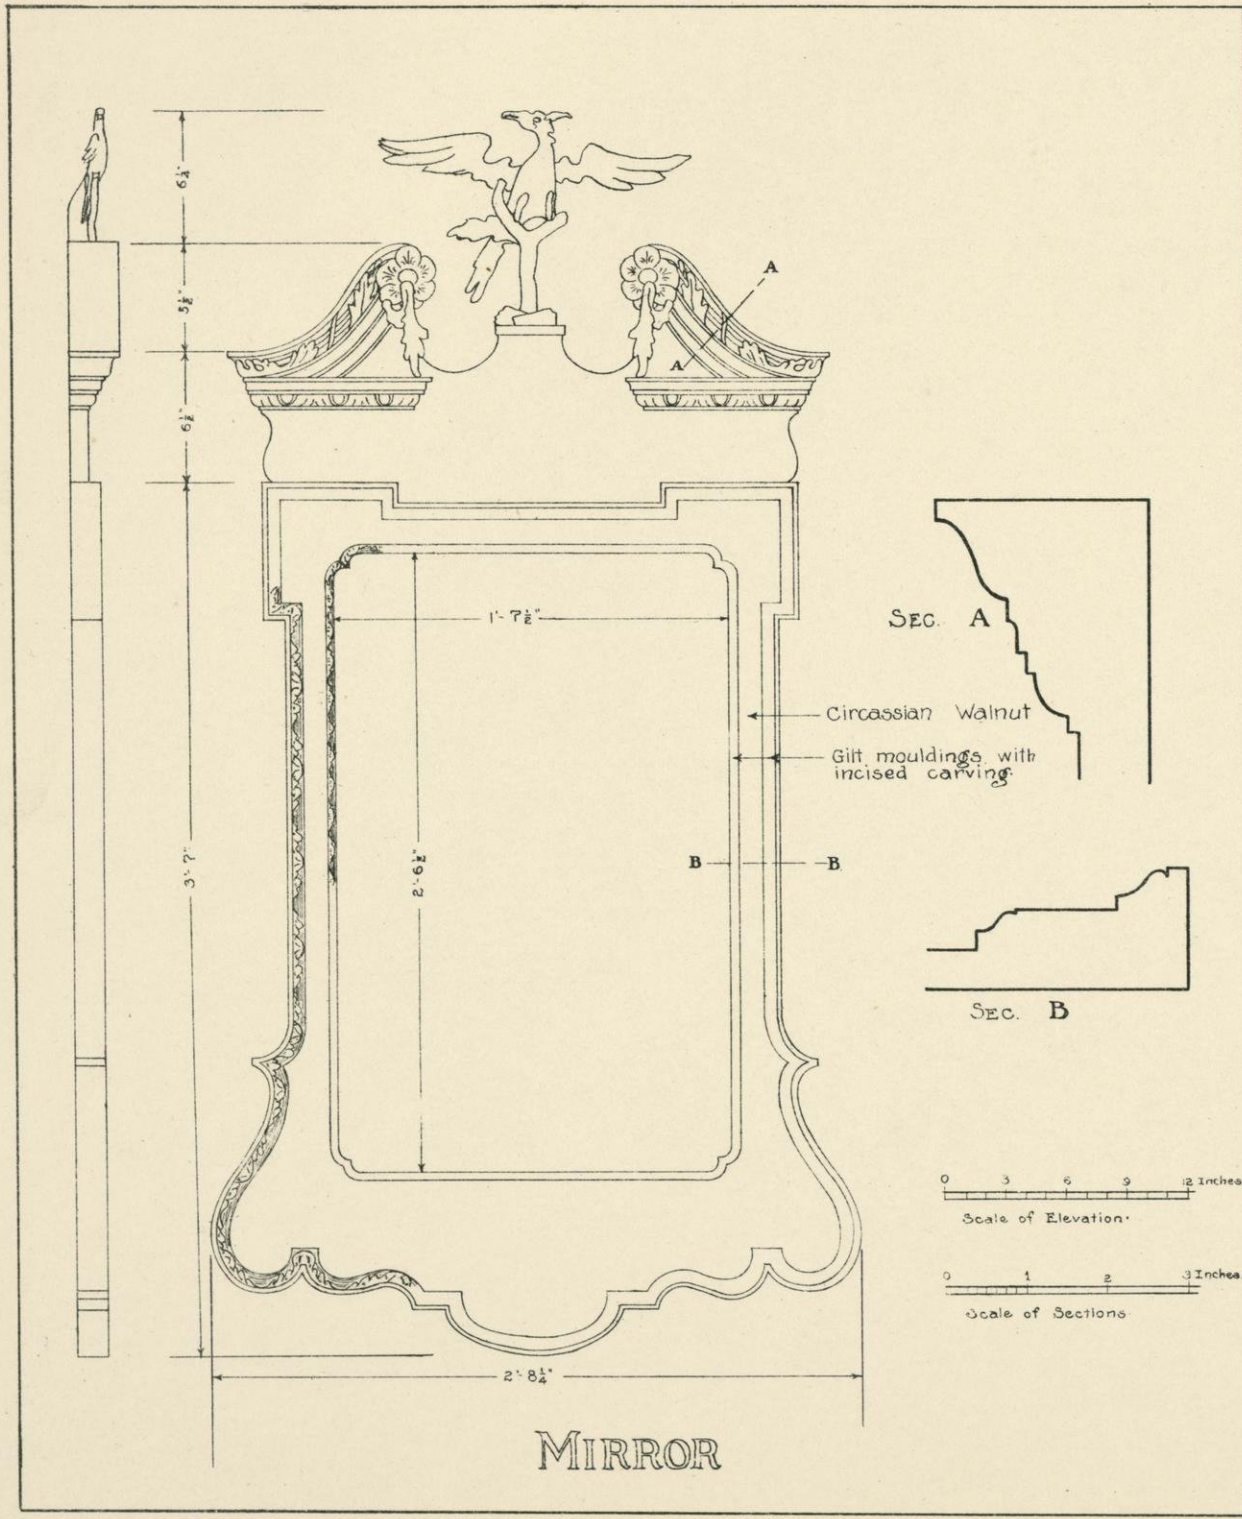

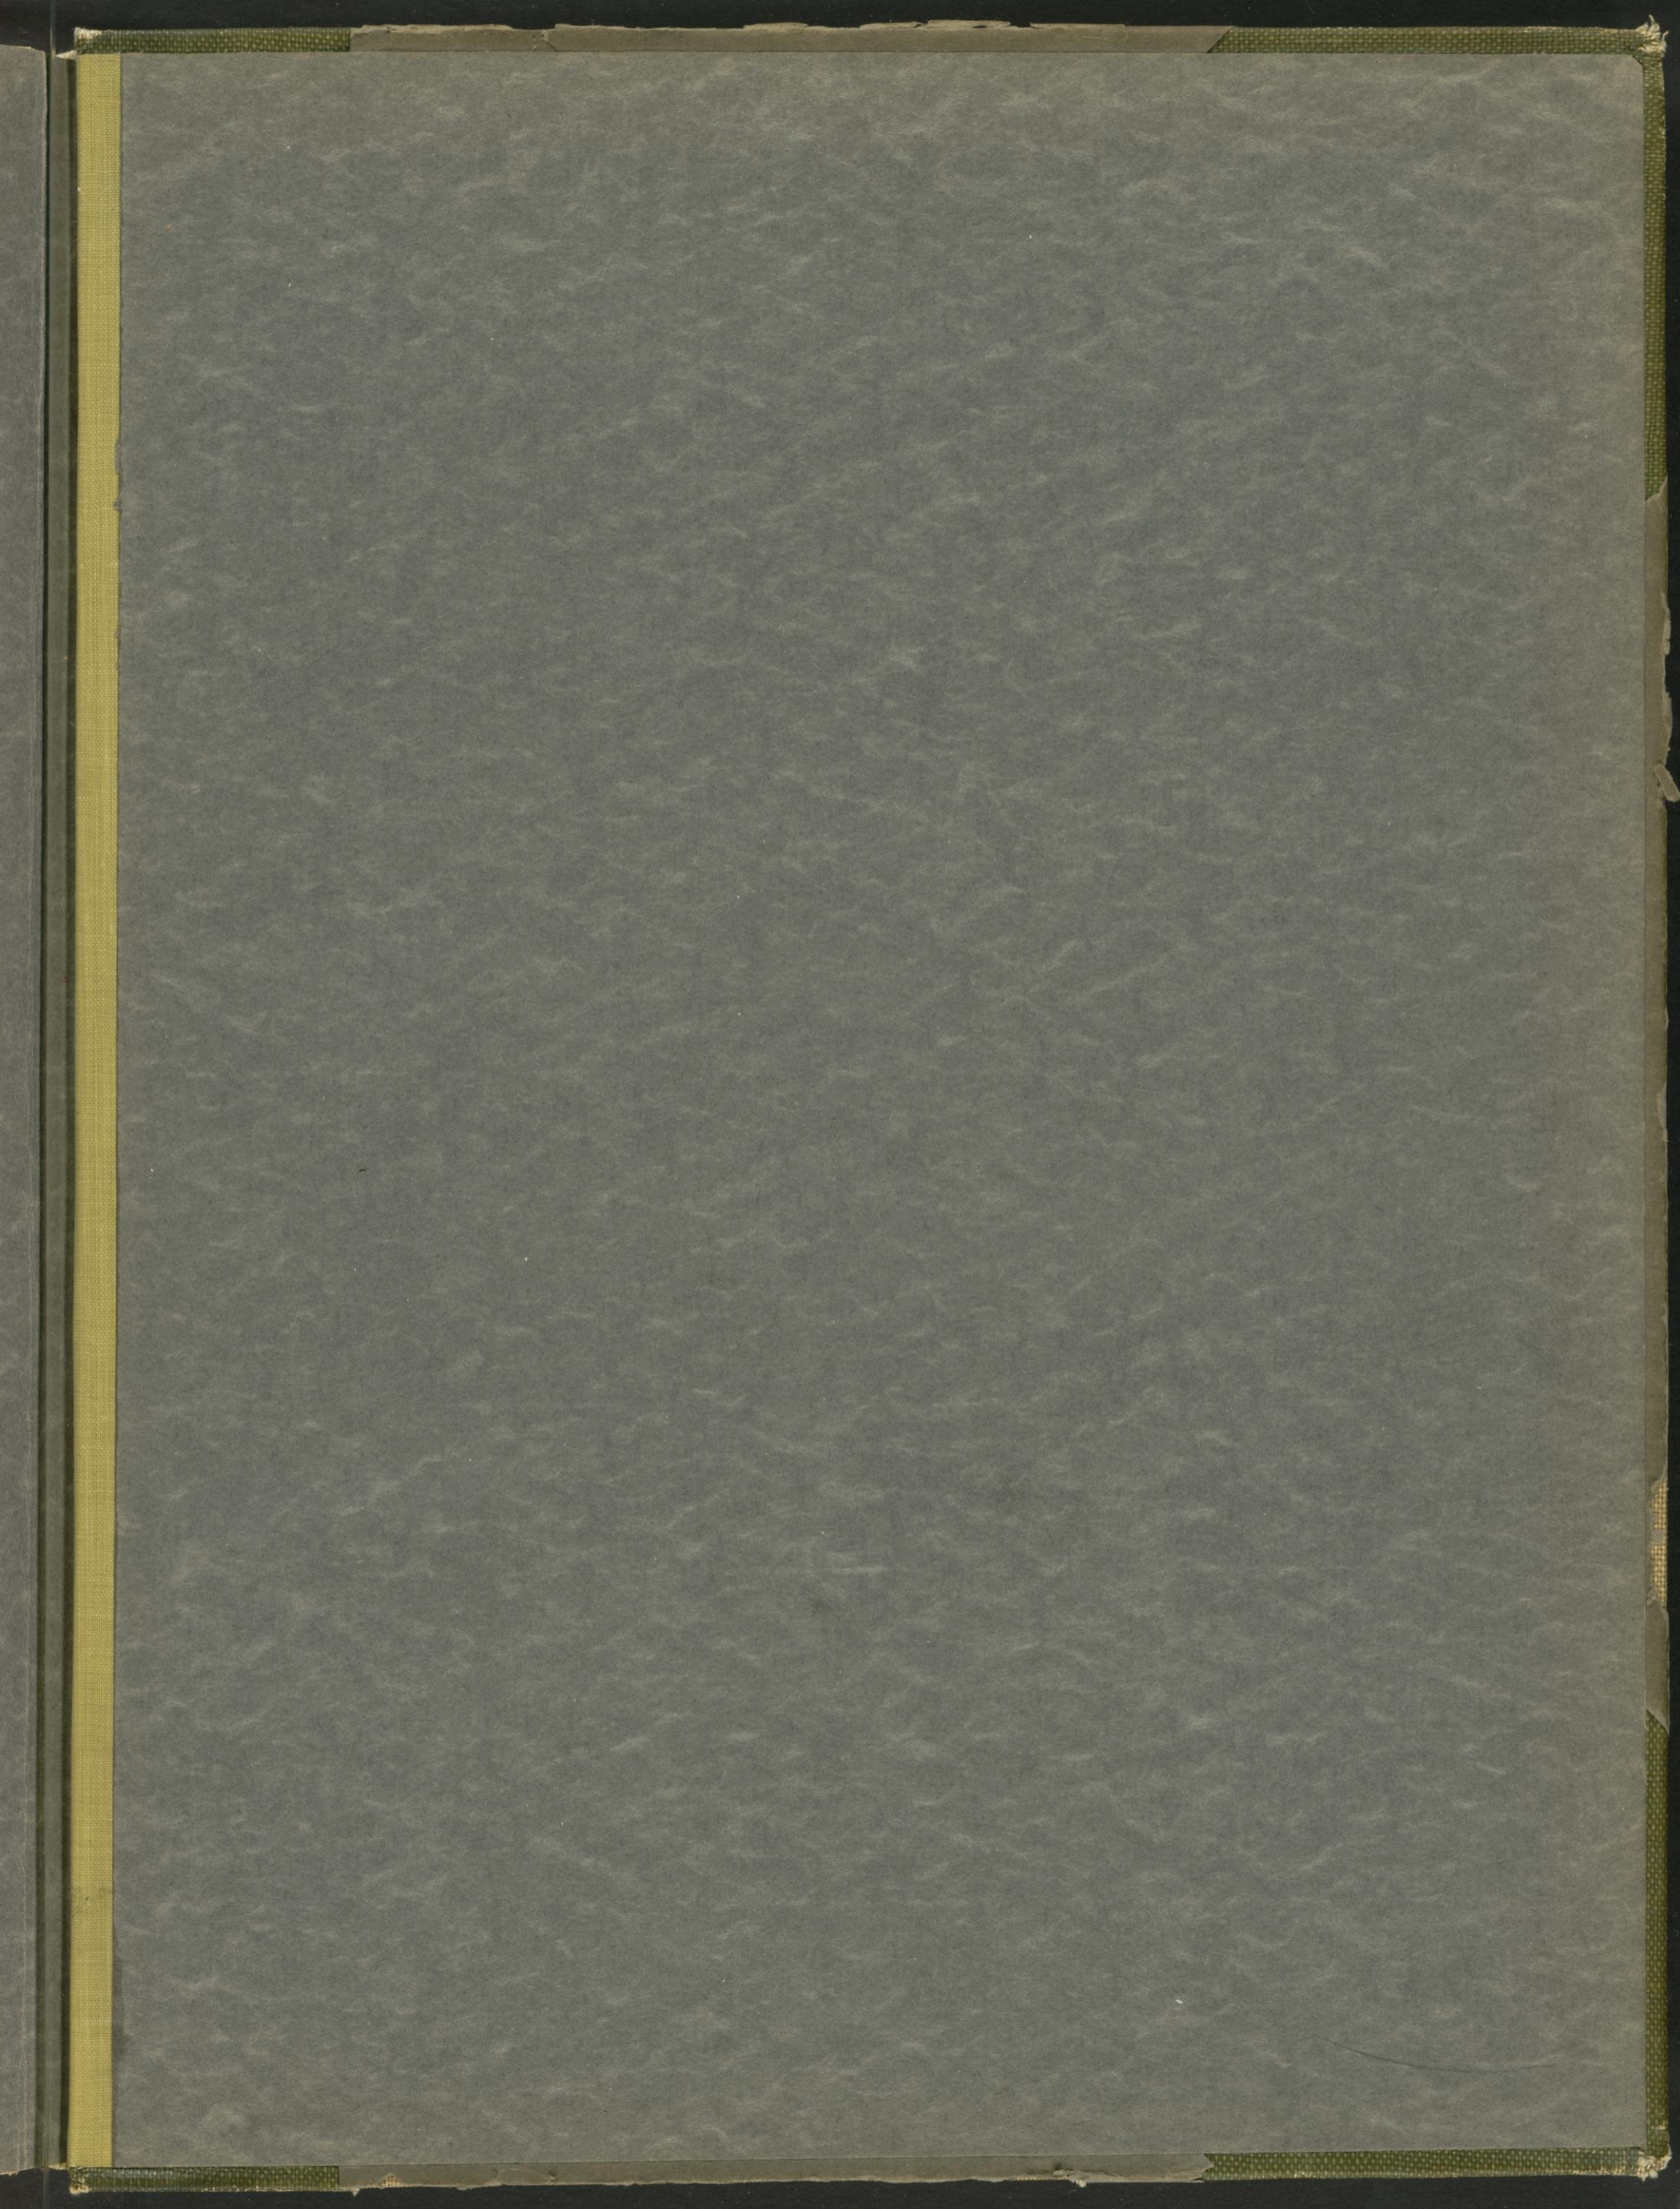



89045078961



b89045078961a