



LIBRARIES

UNIVERSITY OF WISCONSIN-MADISON

New England Georgian architecture. 1913

Kingman, Ralph Clarke

New York: Architectural Book Publishing Company, 1913

<https://digital.library.wisc.edu/1711.dl/HDFPK4BH4WY8W>


<http://rightsstatements.org/vocab/UND/1.0/>

For information on re-use see:

<http://digital.library.wisc.edu/1711.dl/Copyright>

The libraries provide public access to a wide range of material, including online exhibits, digitized collections, archival finding aids, our catalog, online articles, and a growing range of materials in many media.


When possible, we provide rights information in catalog records, finding aids, and other metadata that accompanies collections or items. However, it is always the user's obligation to evaluate copyright and rights issues in light of their own use.

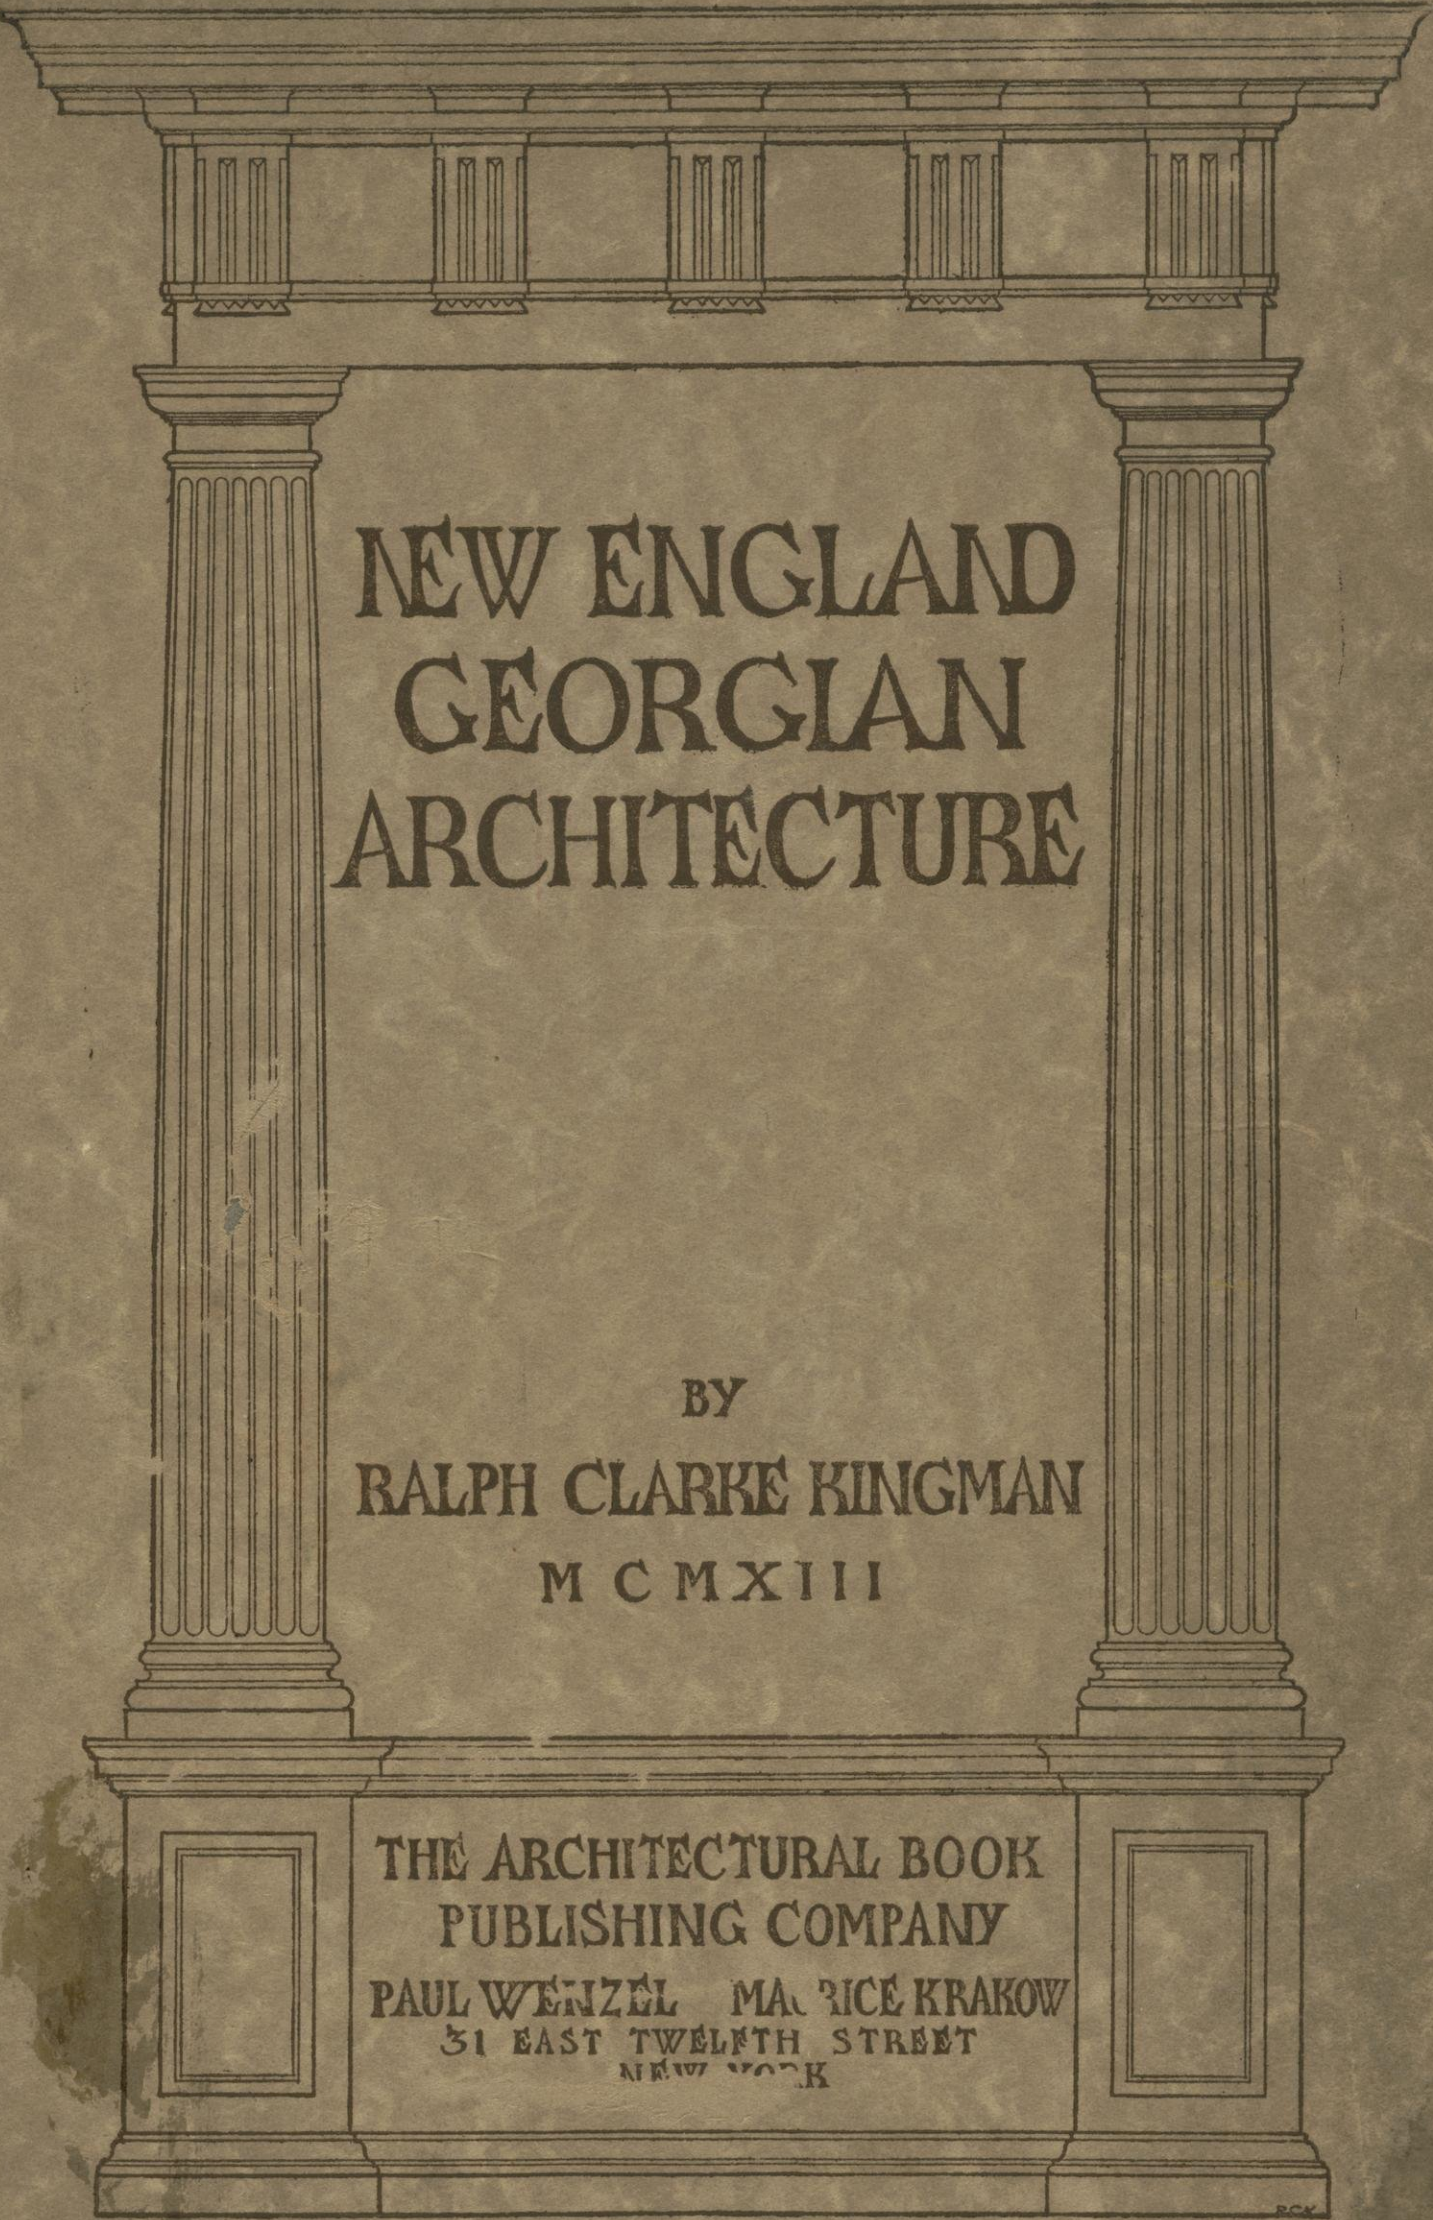


NEW ENGLAND
GEORGLAN
ARCHITECTURE

BY
RALPH CLARKE KINGMAN
M C M X I I I

THE ARCHITECTURAL BOOK
PUBLISHING COMPANY
PAUL WENZEL MAURICE KRAKOW
31 EAST TWELFTH STREET
NEW YORK

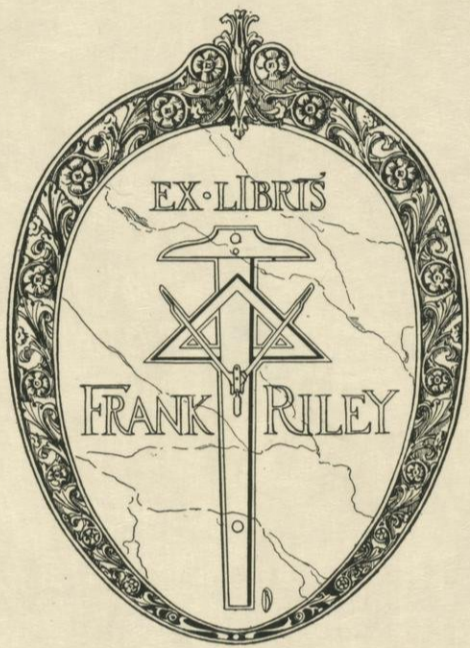

No.

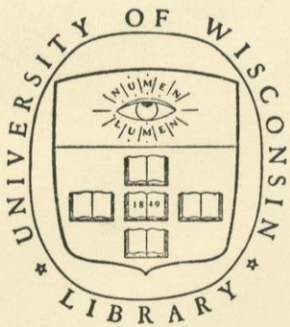

FROM THE ESTATE OF
FRANK MORRIS RILEY

Architect
1875-1949

NEW ENGLAND
GEORGIAN
ARCHITECTURE

55

Measured Drawings
With Full Size Details
by
Ralph Clarke Kingman

NEW YORK
THE ARCHITECTURAL BOOK PUBLISHING COMPANY
PAUL WENZEL MAURICE KRAKOW
31 EAST TWELFTH STREET
1 9 1 3

NA
+ 707
+ K5

1494102

TABLE OF CONTENTS

A. Details of the Old House of Representatives in the Massachusetts State House, Boston. Charles Bulfinch, Architect, 1795.

1. Front Elevation.
2. Corner Motive.
3. Detail Elevation: Order.
4. Balcony Balustrade.
5. Full Size Details.

B. Faneuil Hall, Boston, 1740. Rebuilt in 1762 and enlarged 1805. John Smibert, Architect; Charles Bulfinch, Architect of the Alterations of 1805.

6. Order.
7. Order, Full Size Details.
8. Entablature.
9. Balustrade.
10. Pedestal.
11. Window under Gallery.
12. Window under Gallery, Details: Door.
13. Interior Finish.

C. Old South Church, Boston, Mass., 1730. Robert Twelves, Architect.

14. Cornice in Assembly Room.
15. Second Balcony, Entablature and Balustrade.
16. Second Balcony, Full Size Details.

D. Old State House, Boston, Mass., 1712-13.

17. Doors and Wainscot in Council Chamber.
18. Fireplace Mantel in Council Chamber.
19. Full Size Details.

E. Christ Church, Cambridge, Mass., 1761. Peter Harrison, Architect.

20. Old Choir at Front of Church.
21. Balcony Entablature.
22. Plan and Detail Elevation.
23. Order Details.
24. Main Entablature Full Size.
25. Miscellaneous Details, Full Size.
26. Choir Balustrade.
27. Chancel Rail.

F. Old North Church, Boston, Mass.

28. Vestibule.
29. Vestibule (Full Size Details).

G. Porches and Exteriors.

30. House at East Taunton, Mass. Elevation.
31. House at East Taunton, Mass. Front Porch.
32. House at East Taunton, Mass. Front Porch Details.
33. House at East Taunton, Mass. Front Porch Full Size.
34. House at East Taunton, Mass. Side Porch.
35. House at East Taunton, Mass. Side Porch Full Size.
36. House at Marblehead, Mass. Front Porch.
37. House at Marblehead, Mass. Front Porch Full Size.
38. Porch of House at Brockton, Mass.
39. Doorway on Chestnut Street, Boston, Mass.


H. Fireplace Mantels.

40. In residence of Dwight M. Prouty, Esq., Boston.
Dining Room.
41. Dining Room (Full Size Details).
42. Library.
43. From the Wayside Inn.
44. From old house in Marlboro, Mass.
45. In Baker House, Plymouth, Mass.
46. In house at Dedham, Mass.
Living Room.
47. Living Room (Full Size Details).
48. Dining Room.
49. From the Mather Eliot House, Boston.

I. Interior Details.

50. House at Dedham, Mass. Window and Staircase.
51. China Closet.
52. Doors and Wainscot.
53. Doors and Finish.
54. Examples of Colonial and Georgian Lettering from Stones in Granary Burying Ground, Boston.
55. Miscellaneous Details.

- A. Architrave. 10-12-13-19-21-22-23-24-25-26-28-29-32-33-36-37-39-43-47-53-55.
- B. Bases of Rooms. 2-4-5-9-10-13-17-18-19-26-27-29-47-48.
 Bases of Columns. 3-5-6-7-10-12-20-21-22-23-25-28-29-32-33-35-36-37-41-42-44-45-47-48-49-50-51-55.
 Balustrade. 2-3-4-6-15-20-26-27-50.
 Balusters. 4-6-9-15-20-26-27-50.
 Bracket. 18-24-30-33.
 Balcony. 20.
- C. Cornices, Interior. 2-3-8-14-15-16-19-20-21-22-23-24-25-26-28-29-51.
 Capitals. 3-5-6-7-20-22-29-32-33-35-36-37-39-42-44-45-47-48-49-51-55.
 Cap. 5-11-12-13-14-17-18-28-29-55.
 Chair Rail. 10-13-17-18-19-47.
 Cove. 14-45.
 Columns. 20-39.
 Choir. 26.
 Conductor. 30.
 Cornices, Exterior. 30-31-32-33-34-35-36-37-39-55.
 China Closet. 51.
- D. Doric Order. 2-3-6-7-28-36-37.
 Door. 12-14-17-20-25-28-29-30-31-33-34-36-38-39-51-52-53.
 Dentils. 21-26-28-29.
- E. Entablature. 3-6-8-14-15-16-19-20-21-22-23-24-26-28-30-31-32-33-35-36-37-39-41.
 Egg and Dart. 19-23.
 Elevation of House, Front. 30.
 Elevation of House, Side. 30.
- F. Flutes. 5-7-33-37.
 Fret. 19-30-32-33-35.
 Frieze. 24-26-36-37-41-46-47.
 Frame of Window. 30.
 Fenestration. 30.
 Fan Light. 38-55.
 Fireplace Mantel. 40-41-42-43-44-45-46-47-48-49.
- G. Guttae. 6-8-15-16.
- H. Hinge. 17-51-52.
- I. Ionic Order. 20-22-23-24.
- K. Key Blocks. 2.
- L. Lead Work. 31-32.
 Lettering. 54.
- M. Modillion. 6-8-15-16-20-23-33-37.
 Muntin. 12-22.
 Mantel. 18-40-41-42-43-44-45-46-47-48-49.
- N. Niche. 2-3-51.
 Necking. 37-49-51.
 Nosing. 50.
- P. Pedestal. 2-4-10-15-20-21-22-26-27.
- O. Order: Doric. 2-6-28-31-33-36-37-39.
 Order: Ionic. 20-22-23-24.
 Panel. 4-10-12-14-17-19-20-21-22-25-27-28-30-33-41-42-44-45-46-47-51-53.
 Pilaster. 6-11-12-28-31-34-35-36-38-41-42-45-46-49-51.
 Post. 13-15-50.
 Plan. 22-26.
 Porches. 30-31-34-35-36-38-39-55.
 Pediment. 34-36.
- R. Rustication. 2-3.
 Rail. 4-9-13-15-26-27-50.
 Reeding. 45-47.
- S. Sash. 11-22-30-34-50-55.
 Staircase. 13-50.
 Shelf. 18-40-41-42-43-45-46-47-48-49-51.
 Sill. 22-55.
 Spout. 30.
 Side Lights. 38-39-55.
- T. Trim. 10-12-13-19-21-22-25-28-29-32-33-47-53-55.
 Triglyphs. 16.
 Transom. 34-35.
- V. Vestibule. 28.
- W. Window. 11-22-30-34-50-55.
 Wainscot. 14-17-18-46-48-52.
 Wood Conductor. 30.

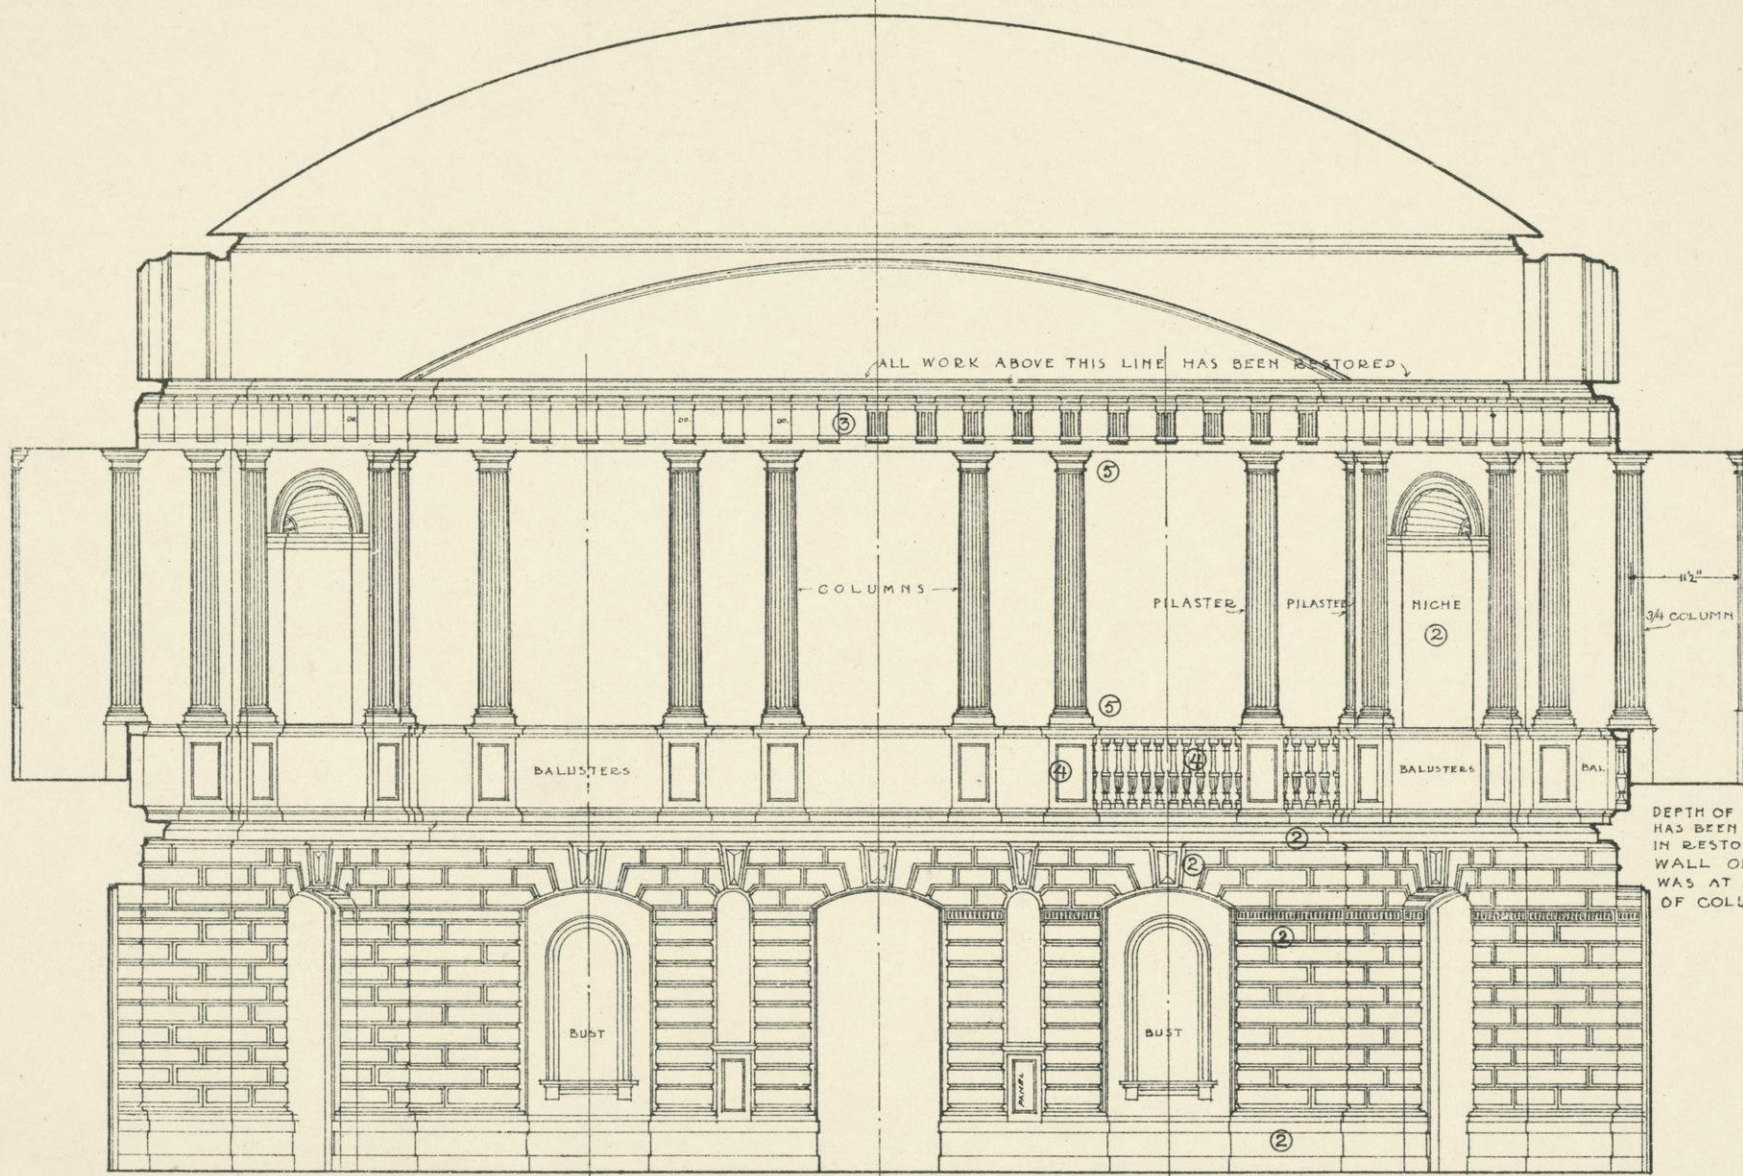

ALL WORK ABOVE THIS LINE HAS BEEN RESTORED

COLUMNS

PILASTER

PILASTER

NICHE


BALUSTERS

BALUSTERS

BAL.

DEPTH OF BALCONIES HAS BEEN INCREASED IN RESTORATION. WALL ORIGINALLY WAS AT REAR LINE OF COLUMN BASE.




FRONT ELEVATION

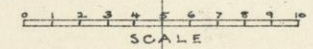

SCALE

OLD HOUSE OF REPRESENTATIVES IN MASSACHUSETTS STATE HOUSE
 BOSTON : CHARLES BULFINCH ARCHITECT 1795

MEASURED AND DRAWN BY R.C.K. AUGUST 1913.

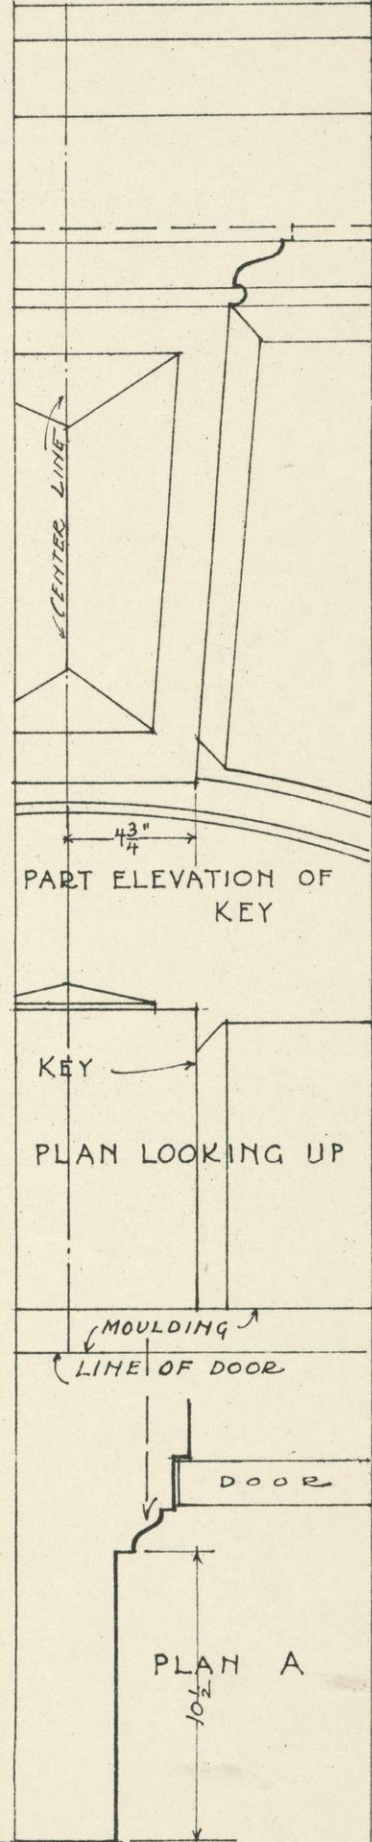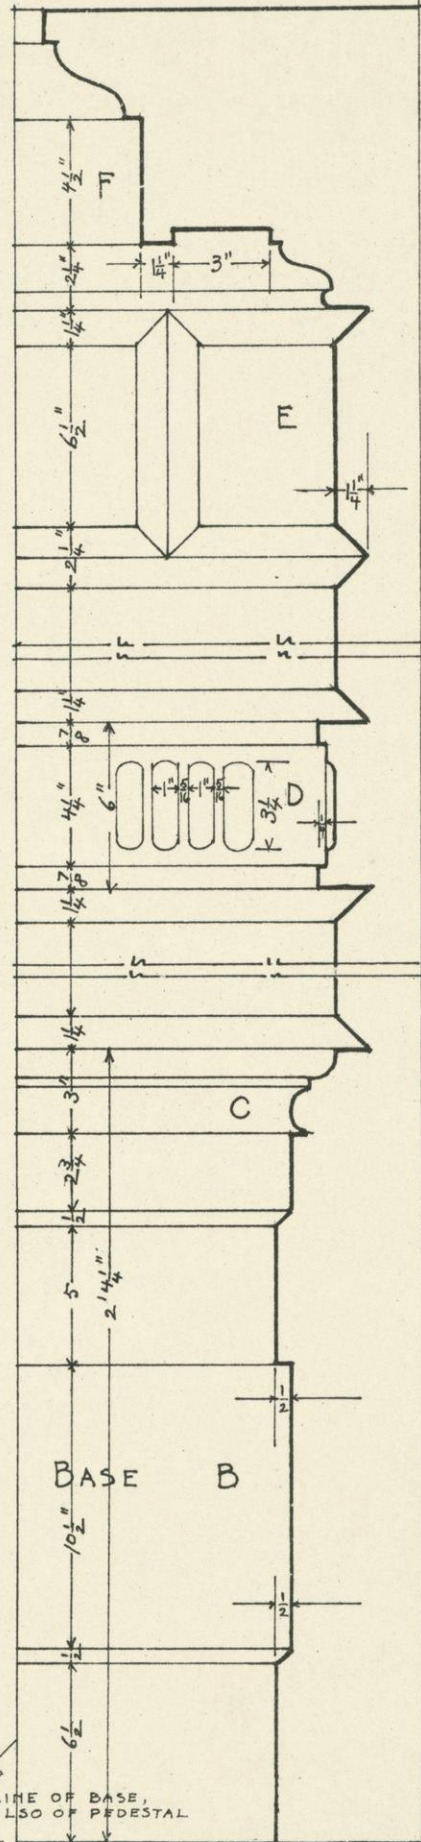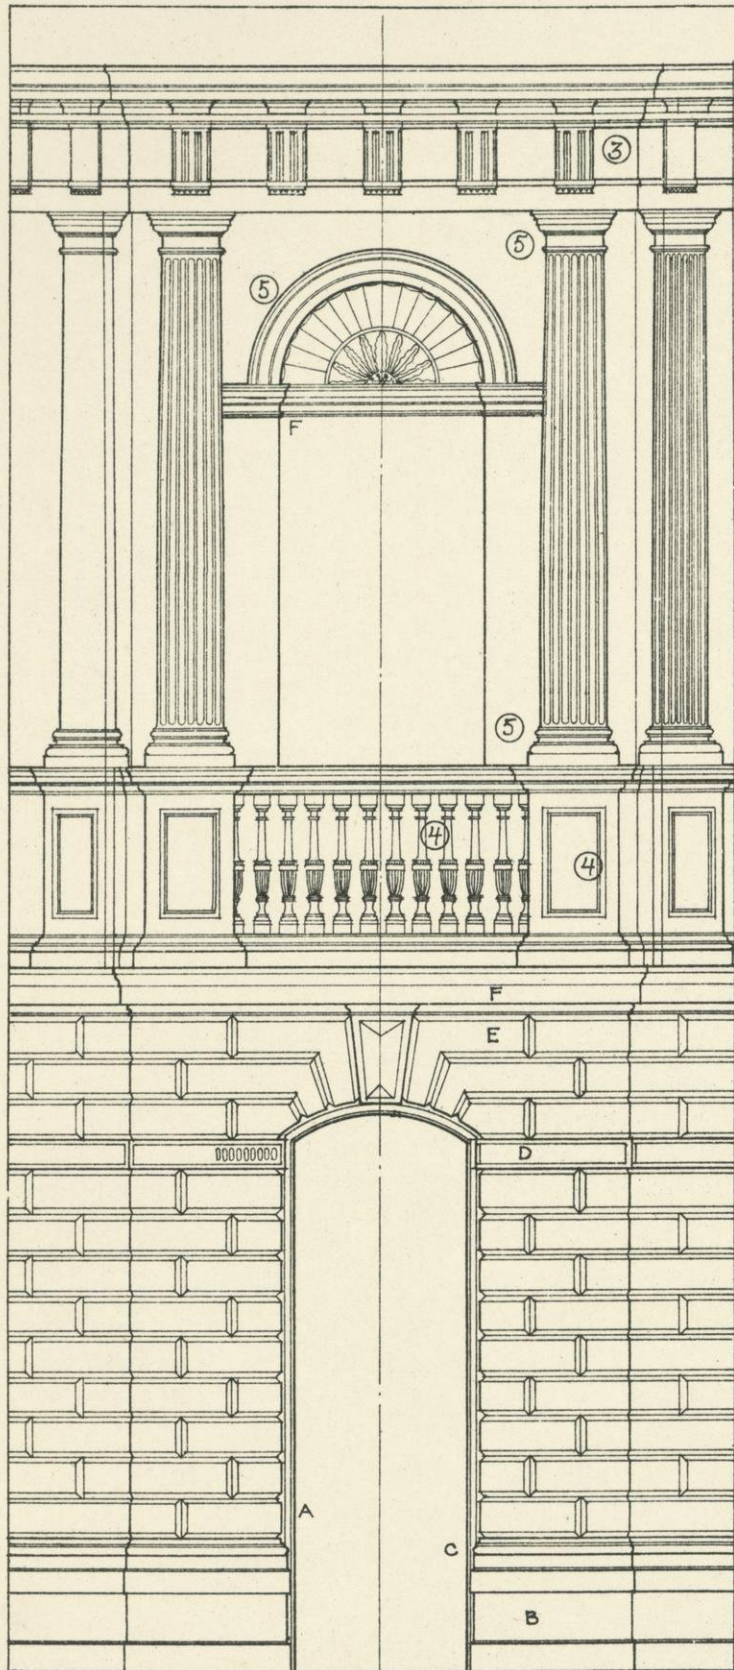

ELEVATION

FIRST FLOOR BALCONY FLOOR



PLANS



DETAILS OF RUSTICATION





CORNER MOTIVE IN OLD HOUSE OF REPRESENTATIVES STATE HOUSE · BOSTON MASS.

MEAS. AND DRAWN BY R.C.K. Aug. 1913.

SCALE


SCALE

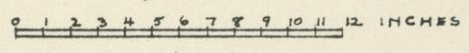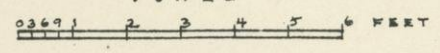

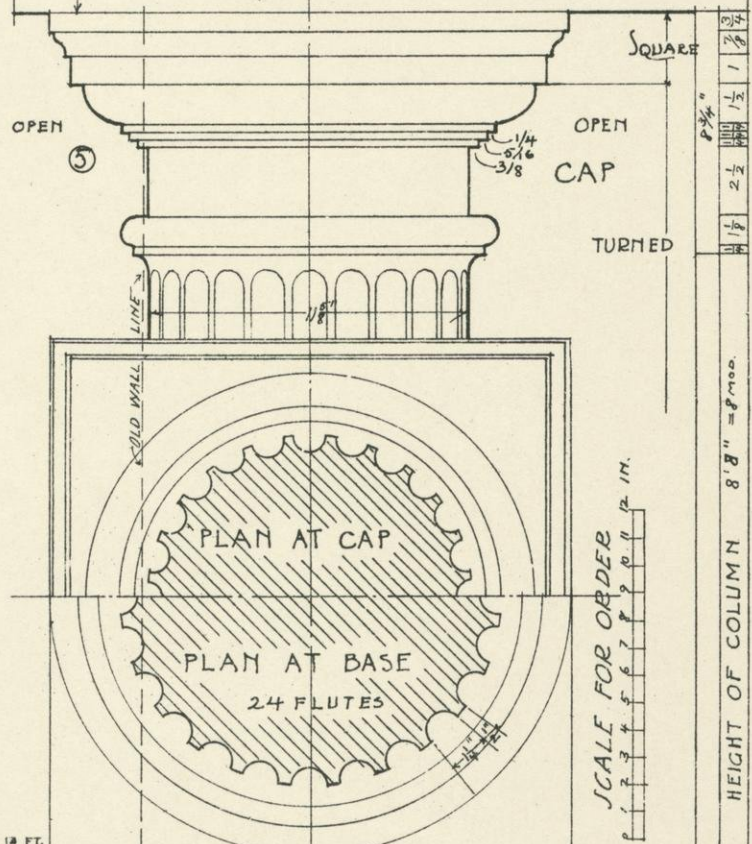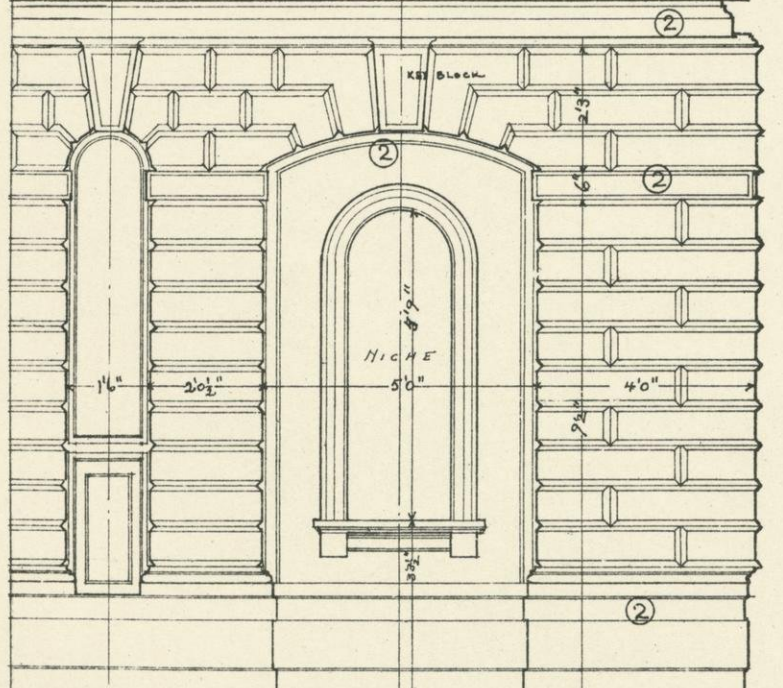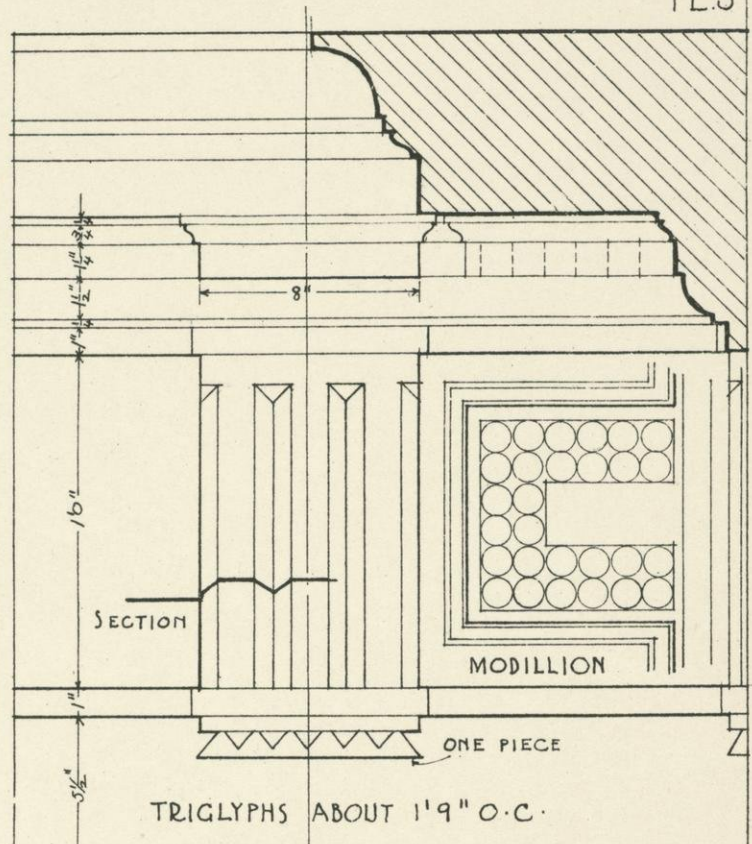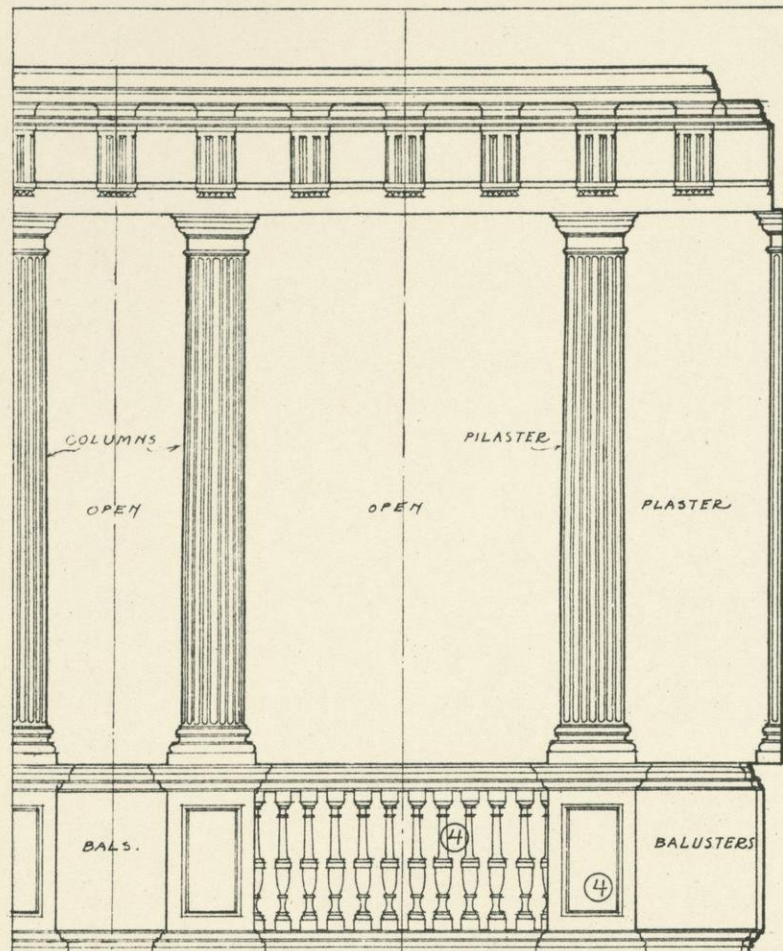


DETAIL ELEVATION


SCALE
0 2 4 6 8 10 12 14 16 18 FT.

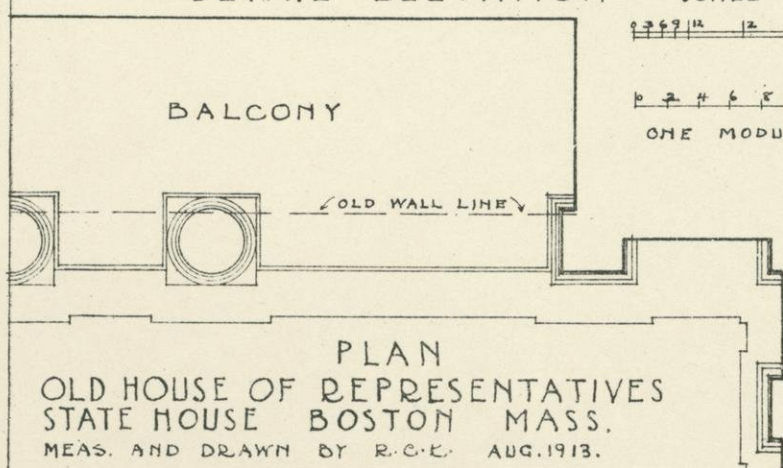

PLAN
OLD HOUSE OF REPRESENTATIVES
STATE HOUSE BOSTON MASS.
MEAS. AND DRAWN BY R.C.E. AUG. 1913.

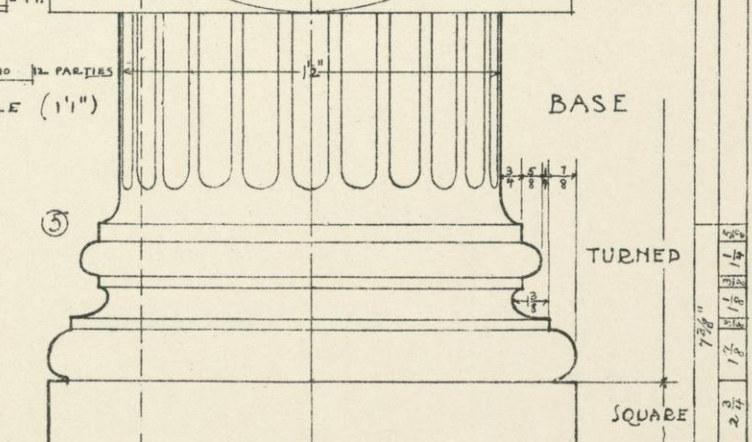

SQUARE

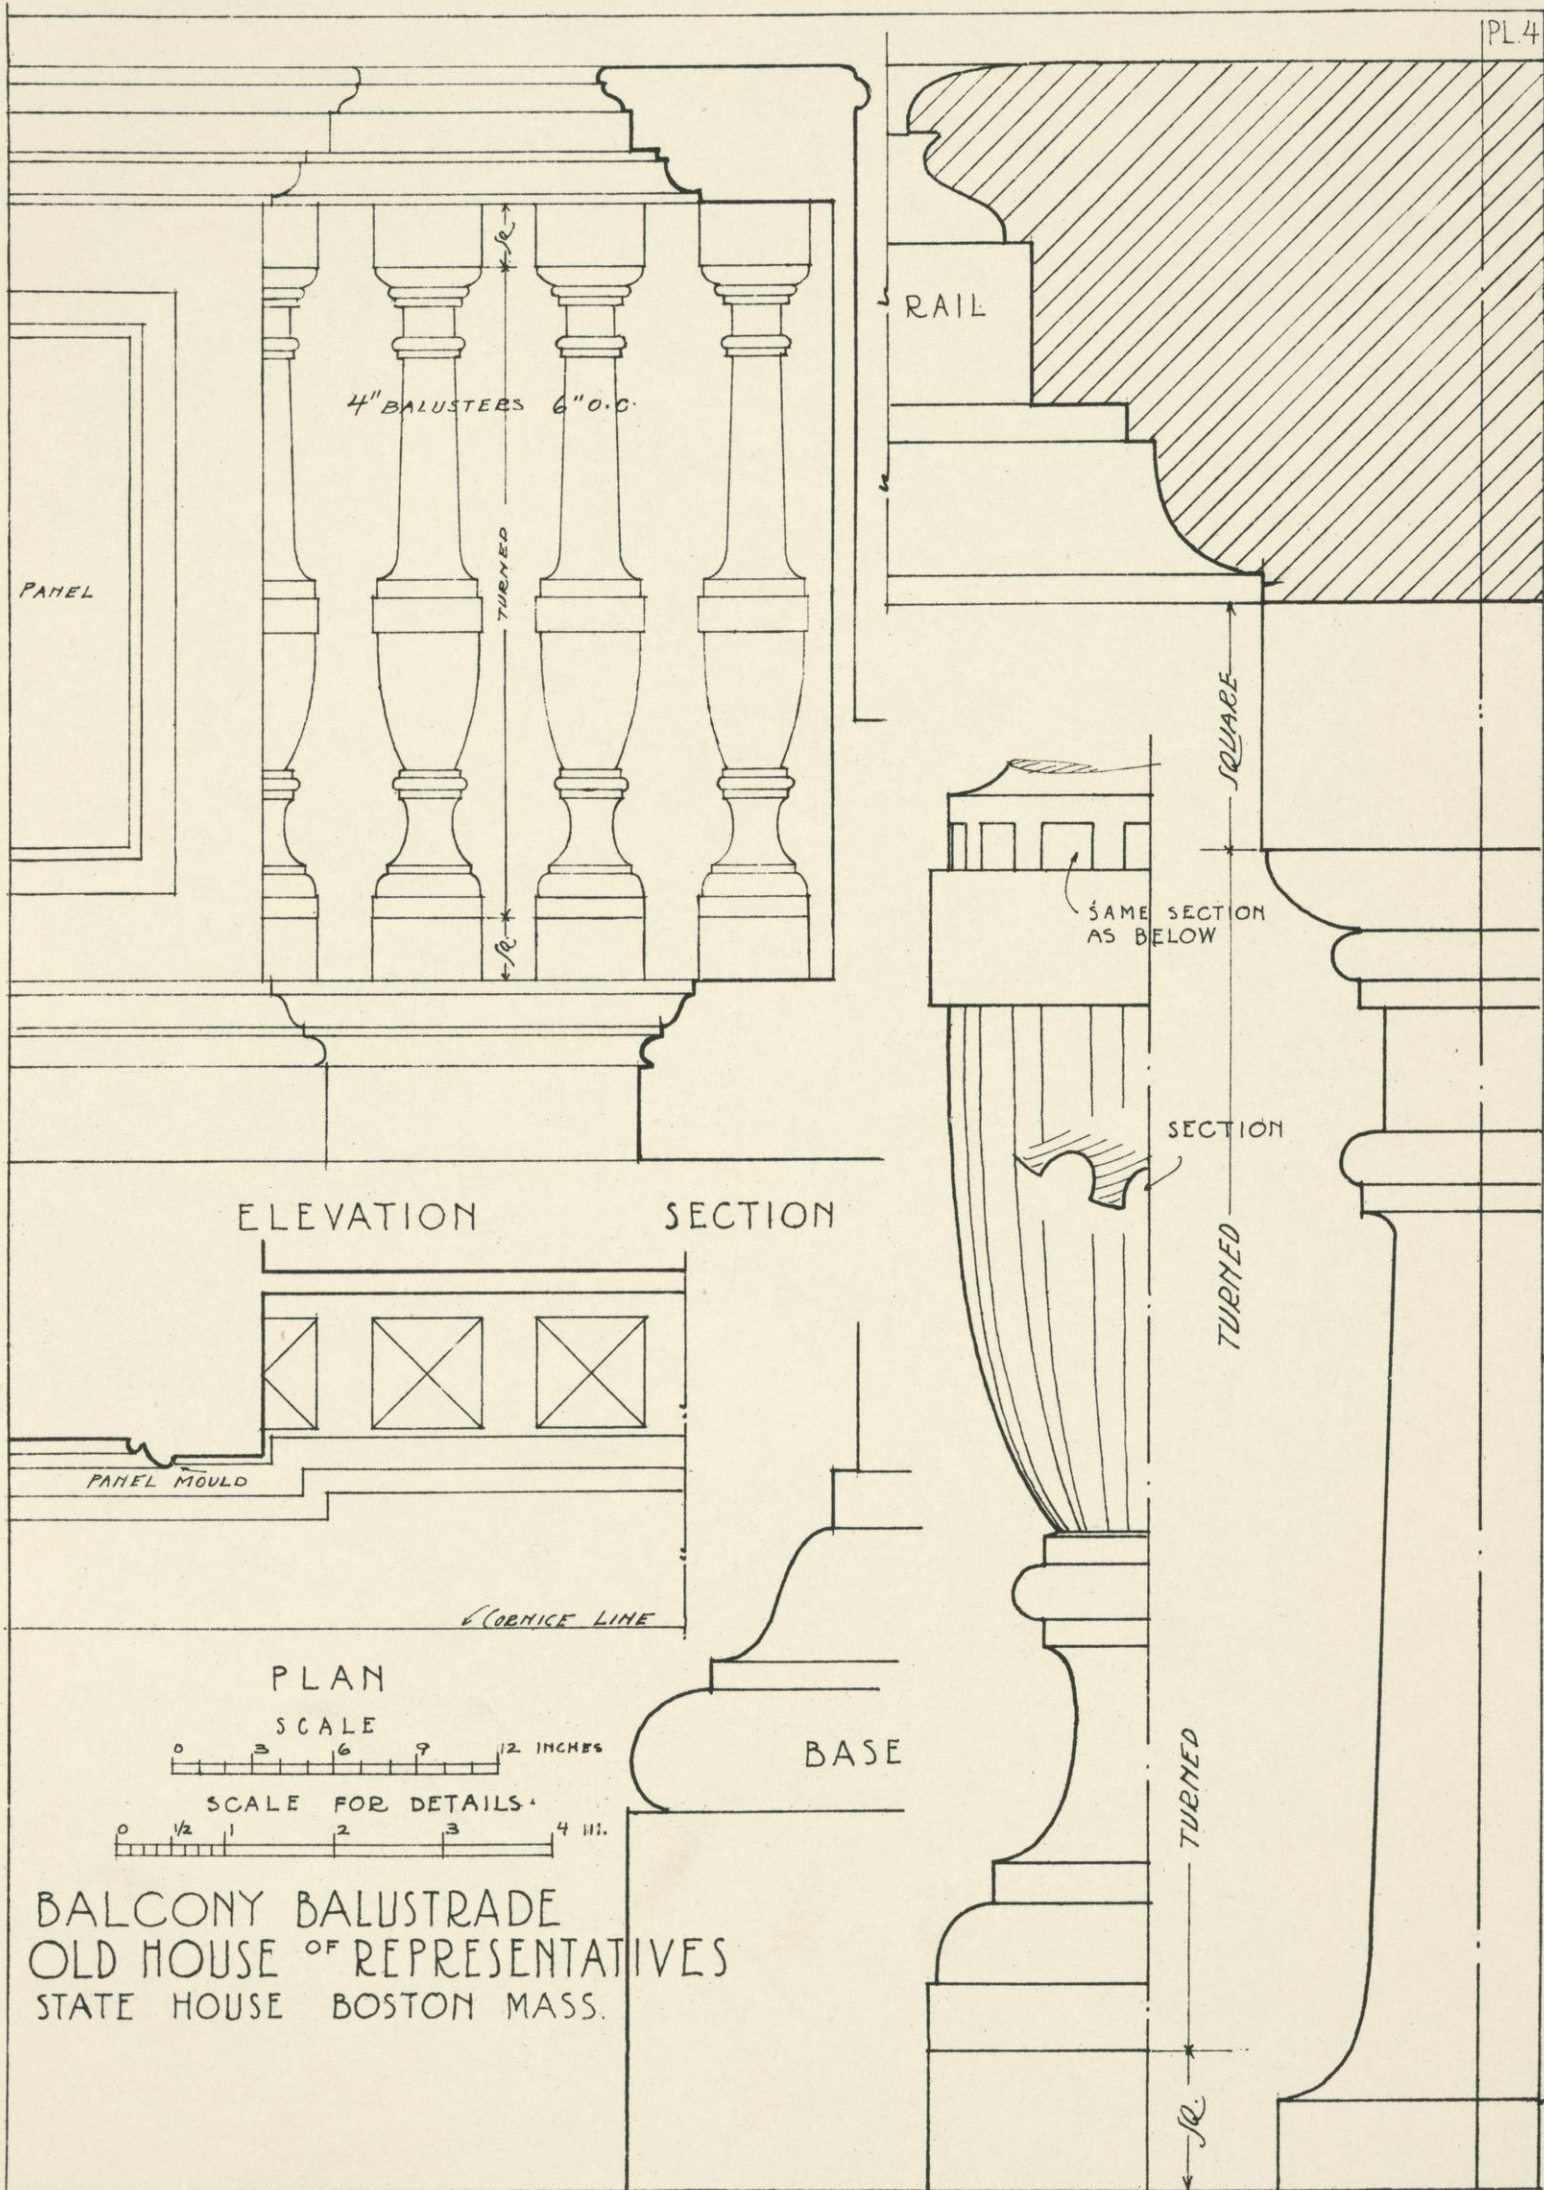

BALCONY BALUSTRADE
 OLD HOUSE OF REPRESENTATIVES
 STATE HOUSE BOSTON MASS.

BASE MOULDING
OF ROOM ②

NICHE
CAP. AT. F.
ON
PLATE # ②


GAP OF
COLUMN
AND PILASTER
③


BASE OF
COLUMN AND
PILASTER ③

FLUTES

2 1/4"

FULL SIZE DETAILS OF
OLD HOUSE OF REPRESENT-
-ATIVES. BOSTON STATE HO.

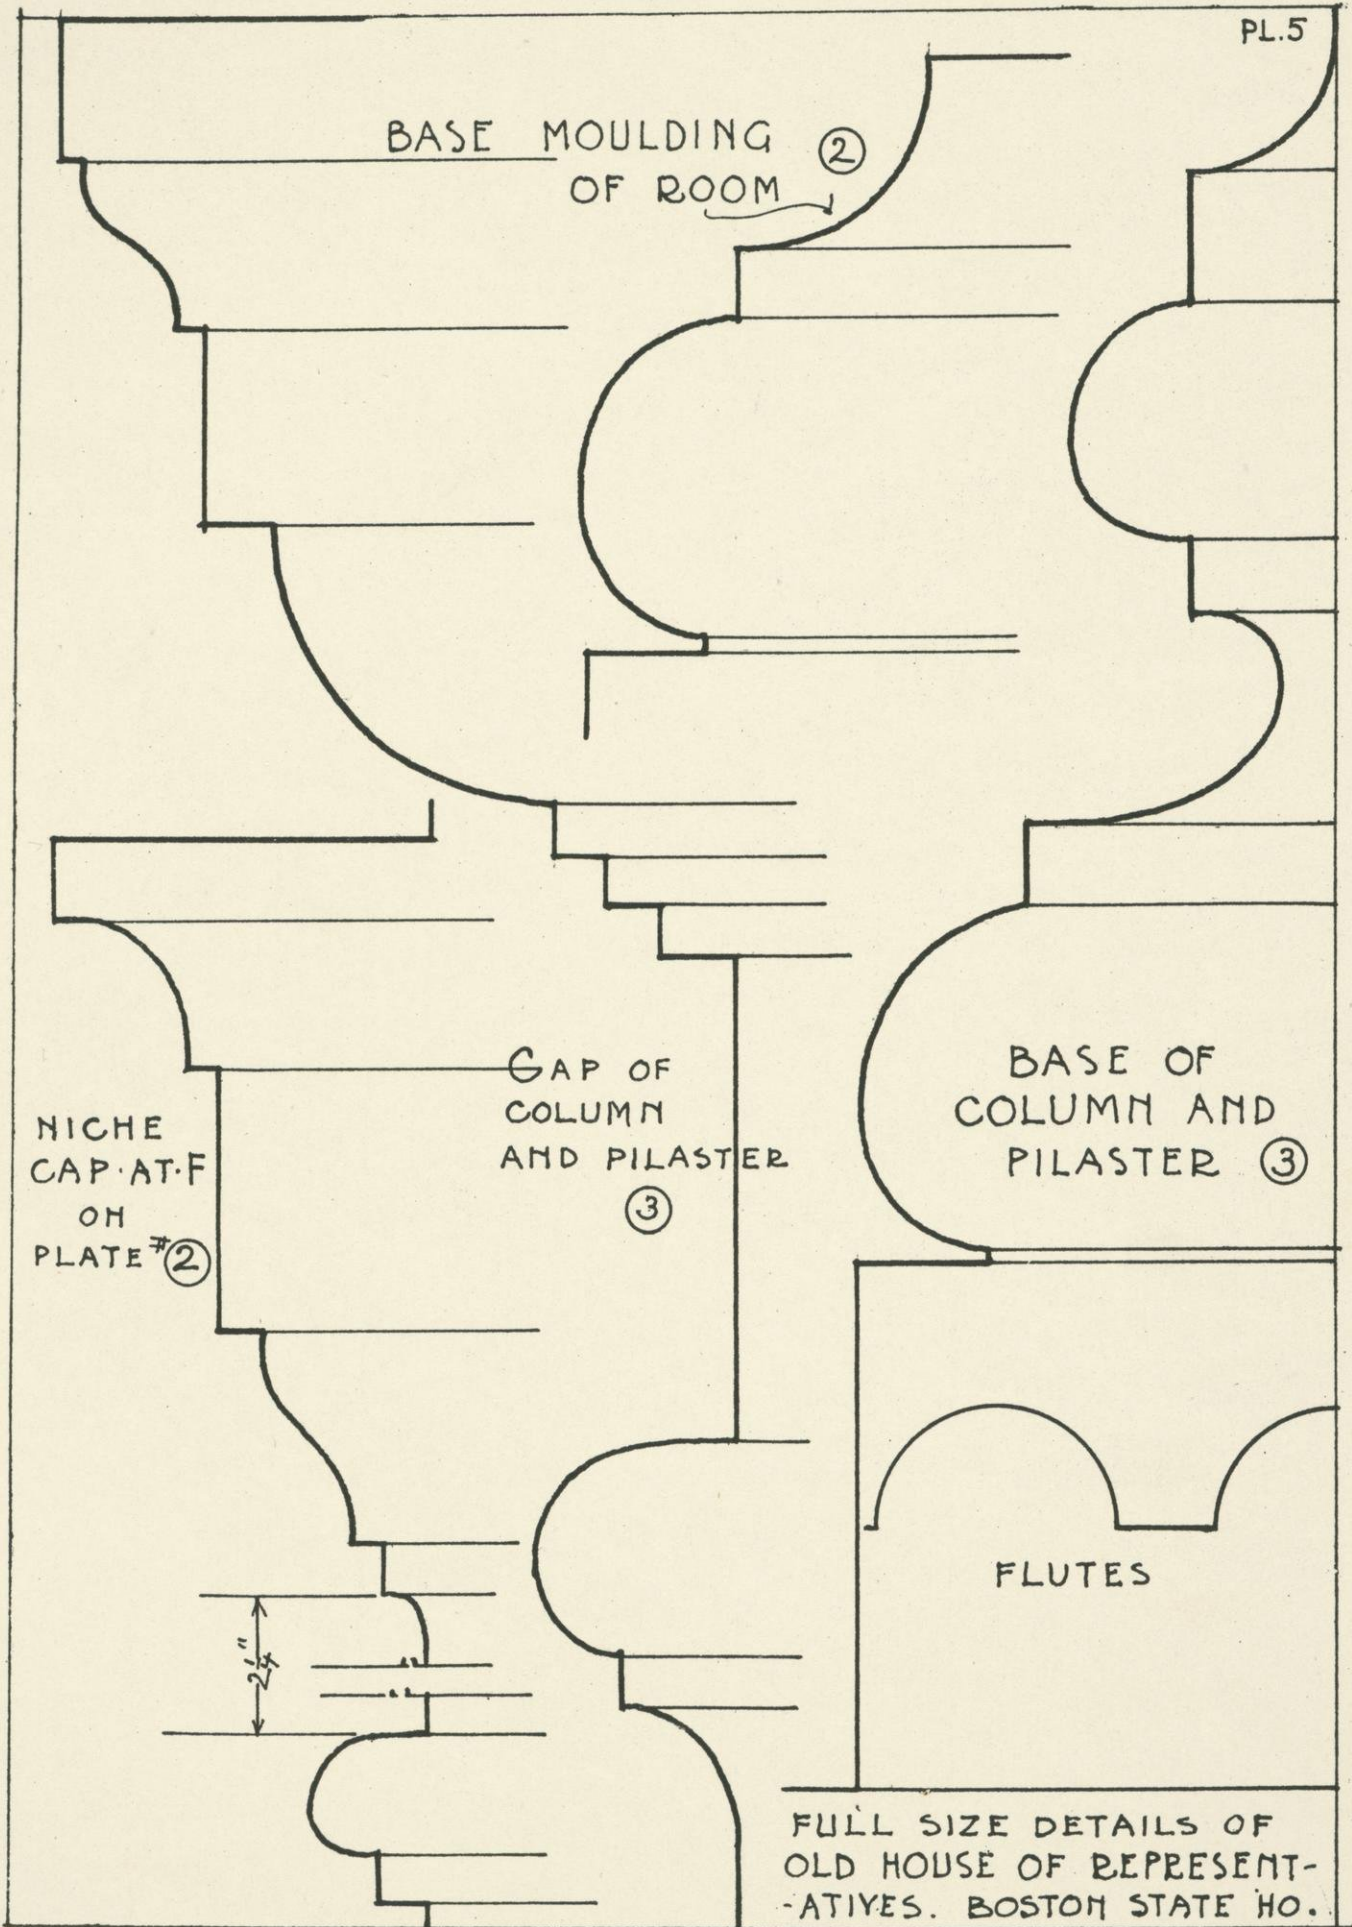


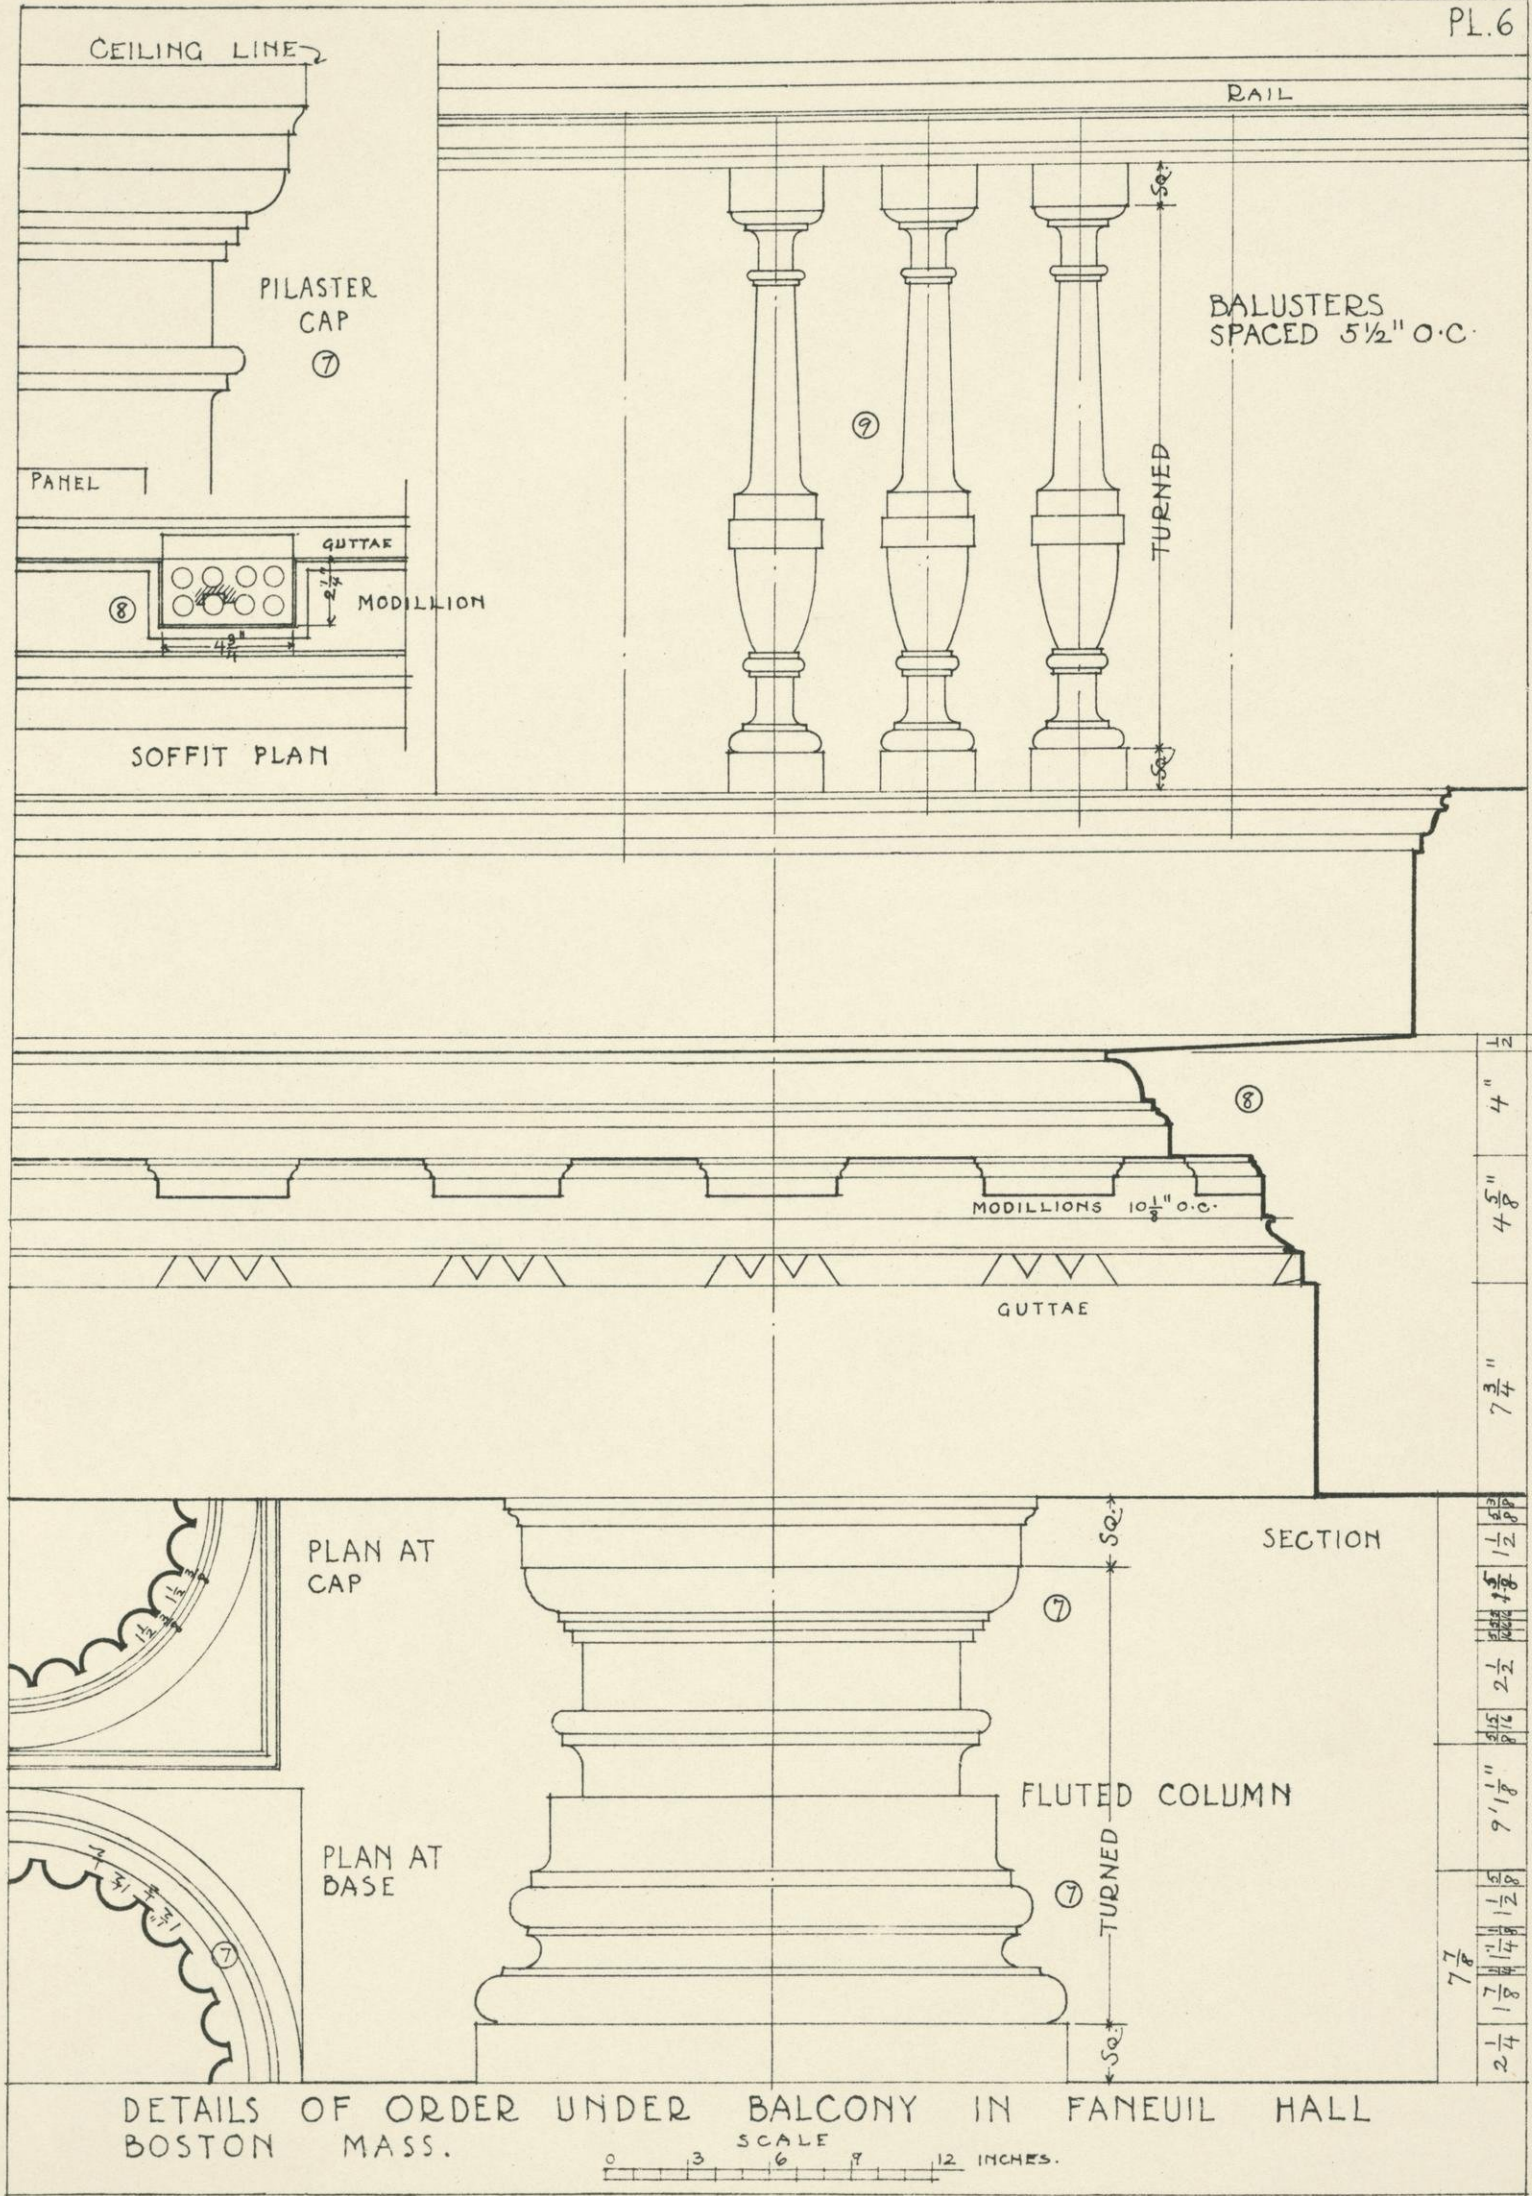

DETAILS OF ORDER UNDER BALCONY IN FANEUIL HALL BOSTON MASS.

SCALE 0 3 6 9 12 INCHES.


1/2
4"
4 5/8"
7 3/4"
1 1/2
1 1/2
1 1/2
2 1/2
1 1/2
9 1/8"
1 1/2
1 1/4
1 7/8
2 1/4

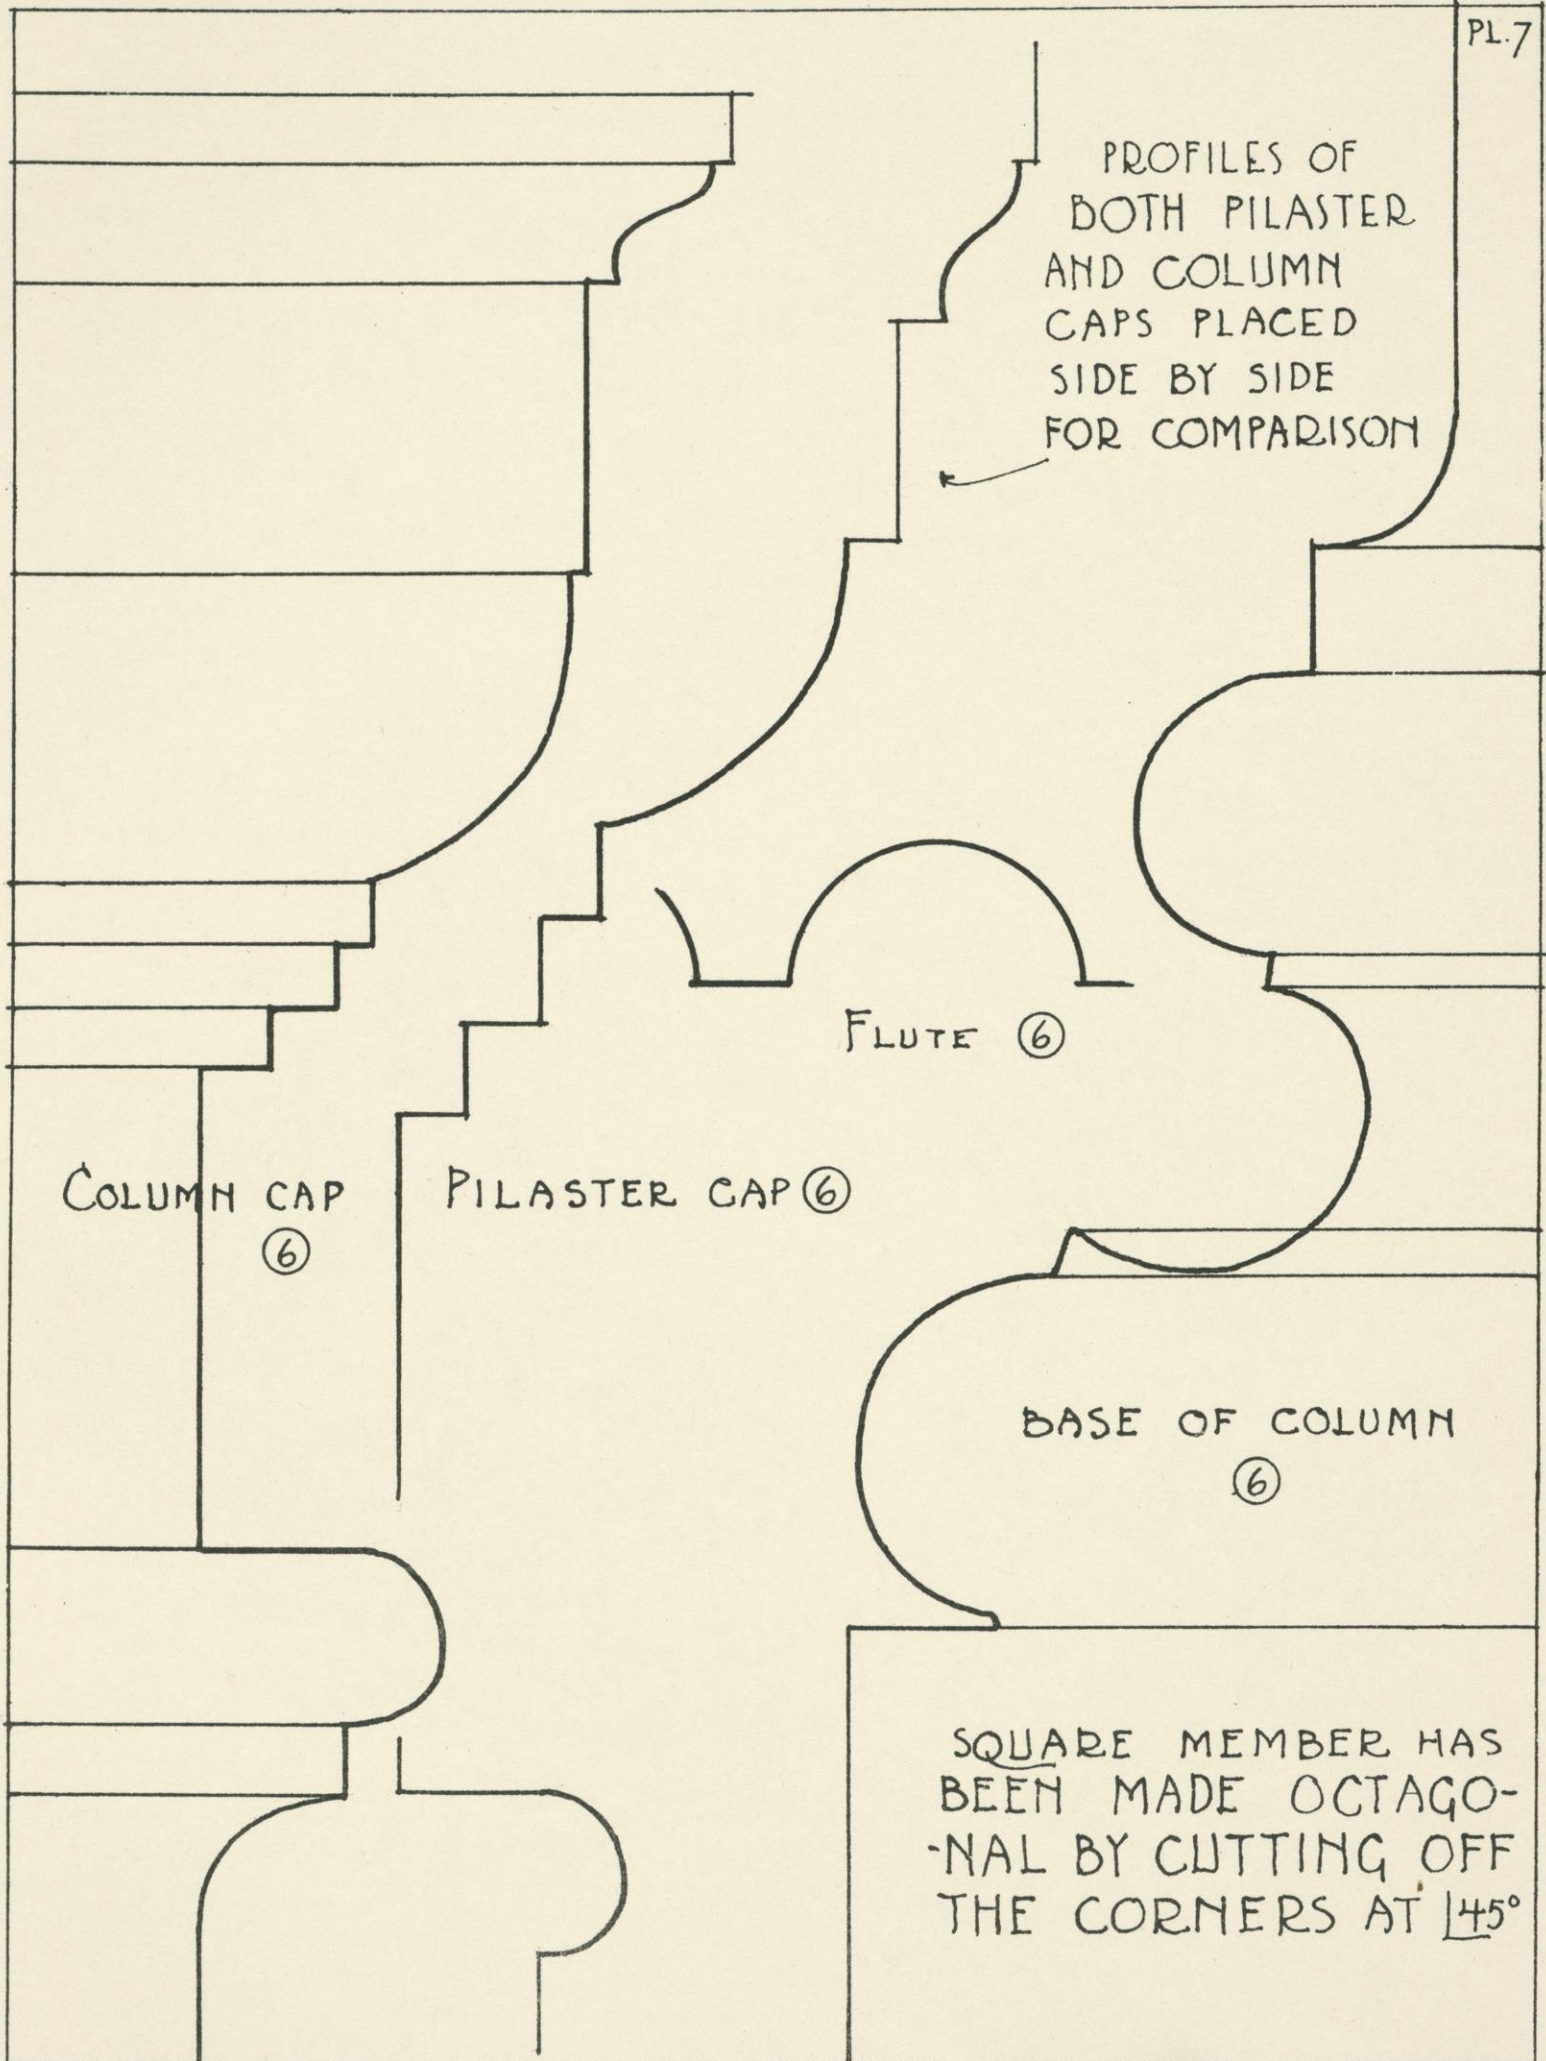



ORDER DETAILS
FANEUIL HALL

~ FULL SIZE
BOSTON MASS.

SQUARE MEMBER HAS
BEEN MADE OCTAGO-
-NAL BY CUTTING OFF
THE CORNERS AT 45°

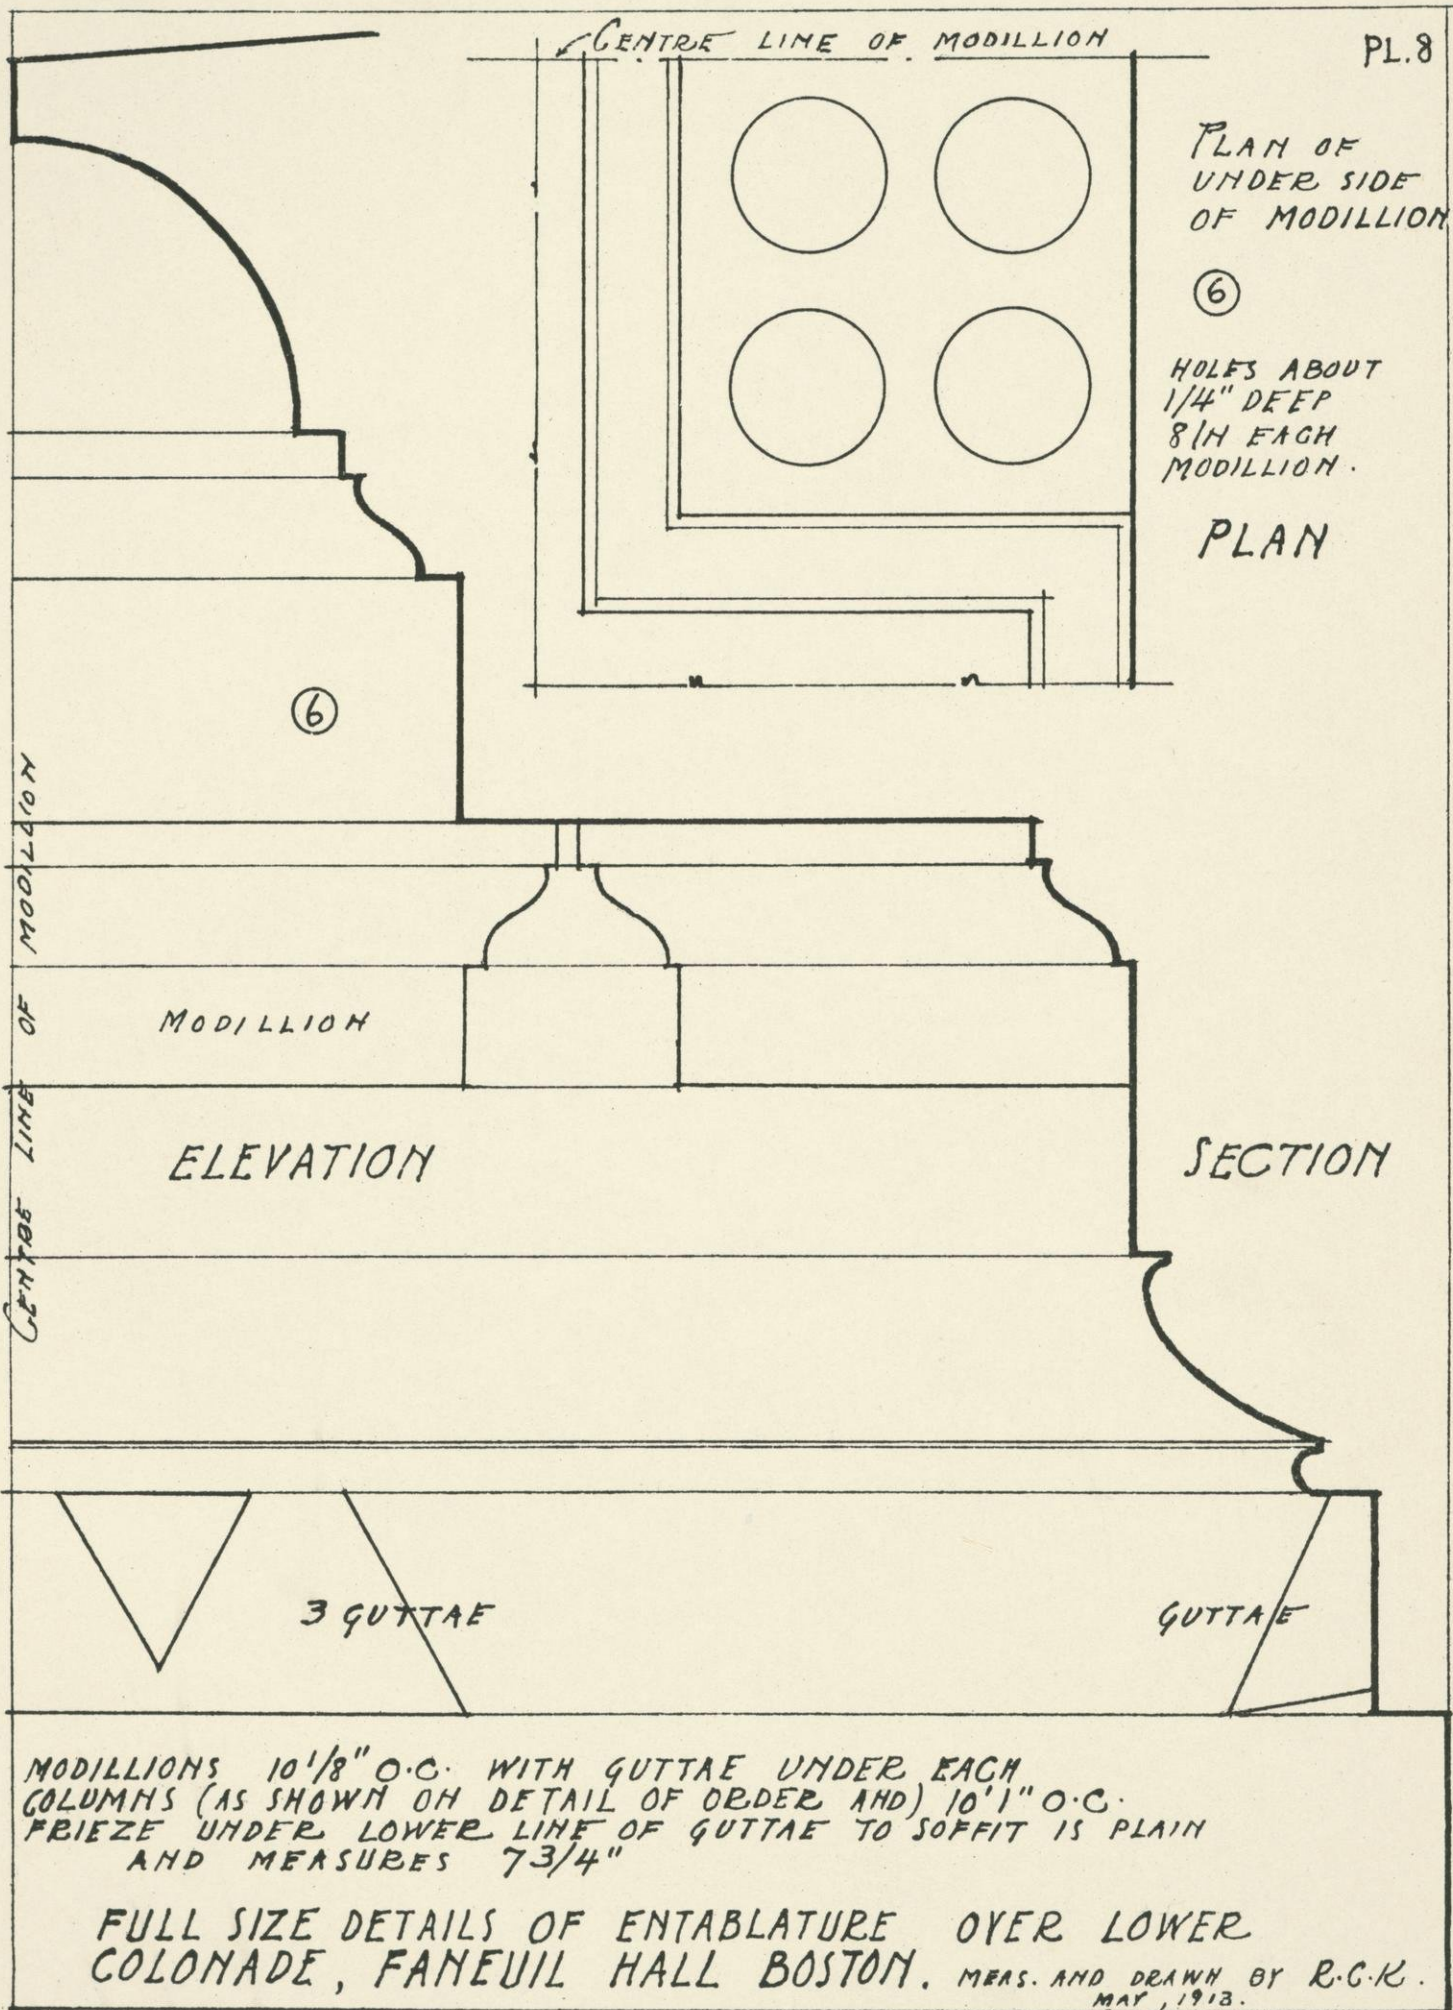

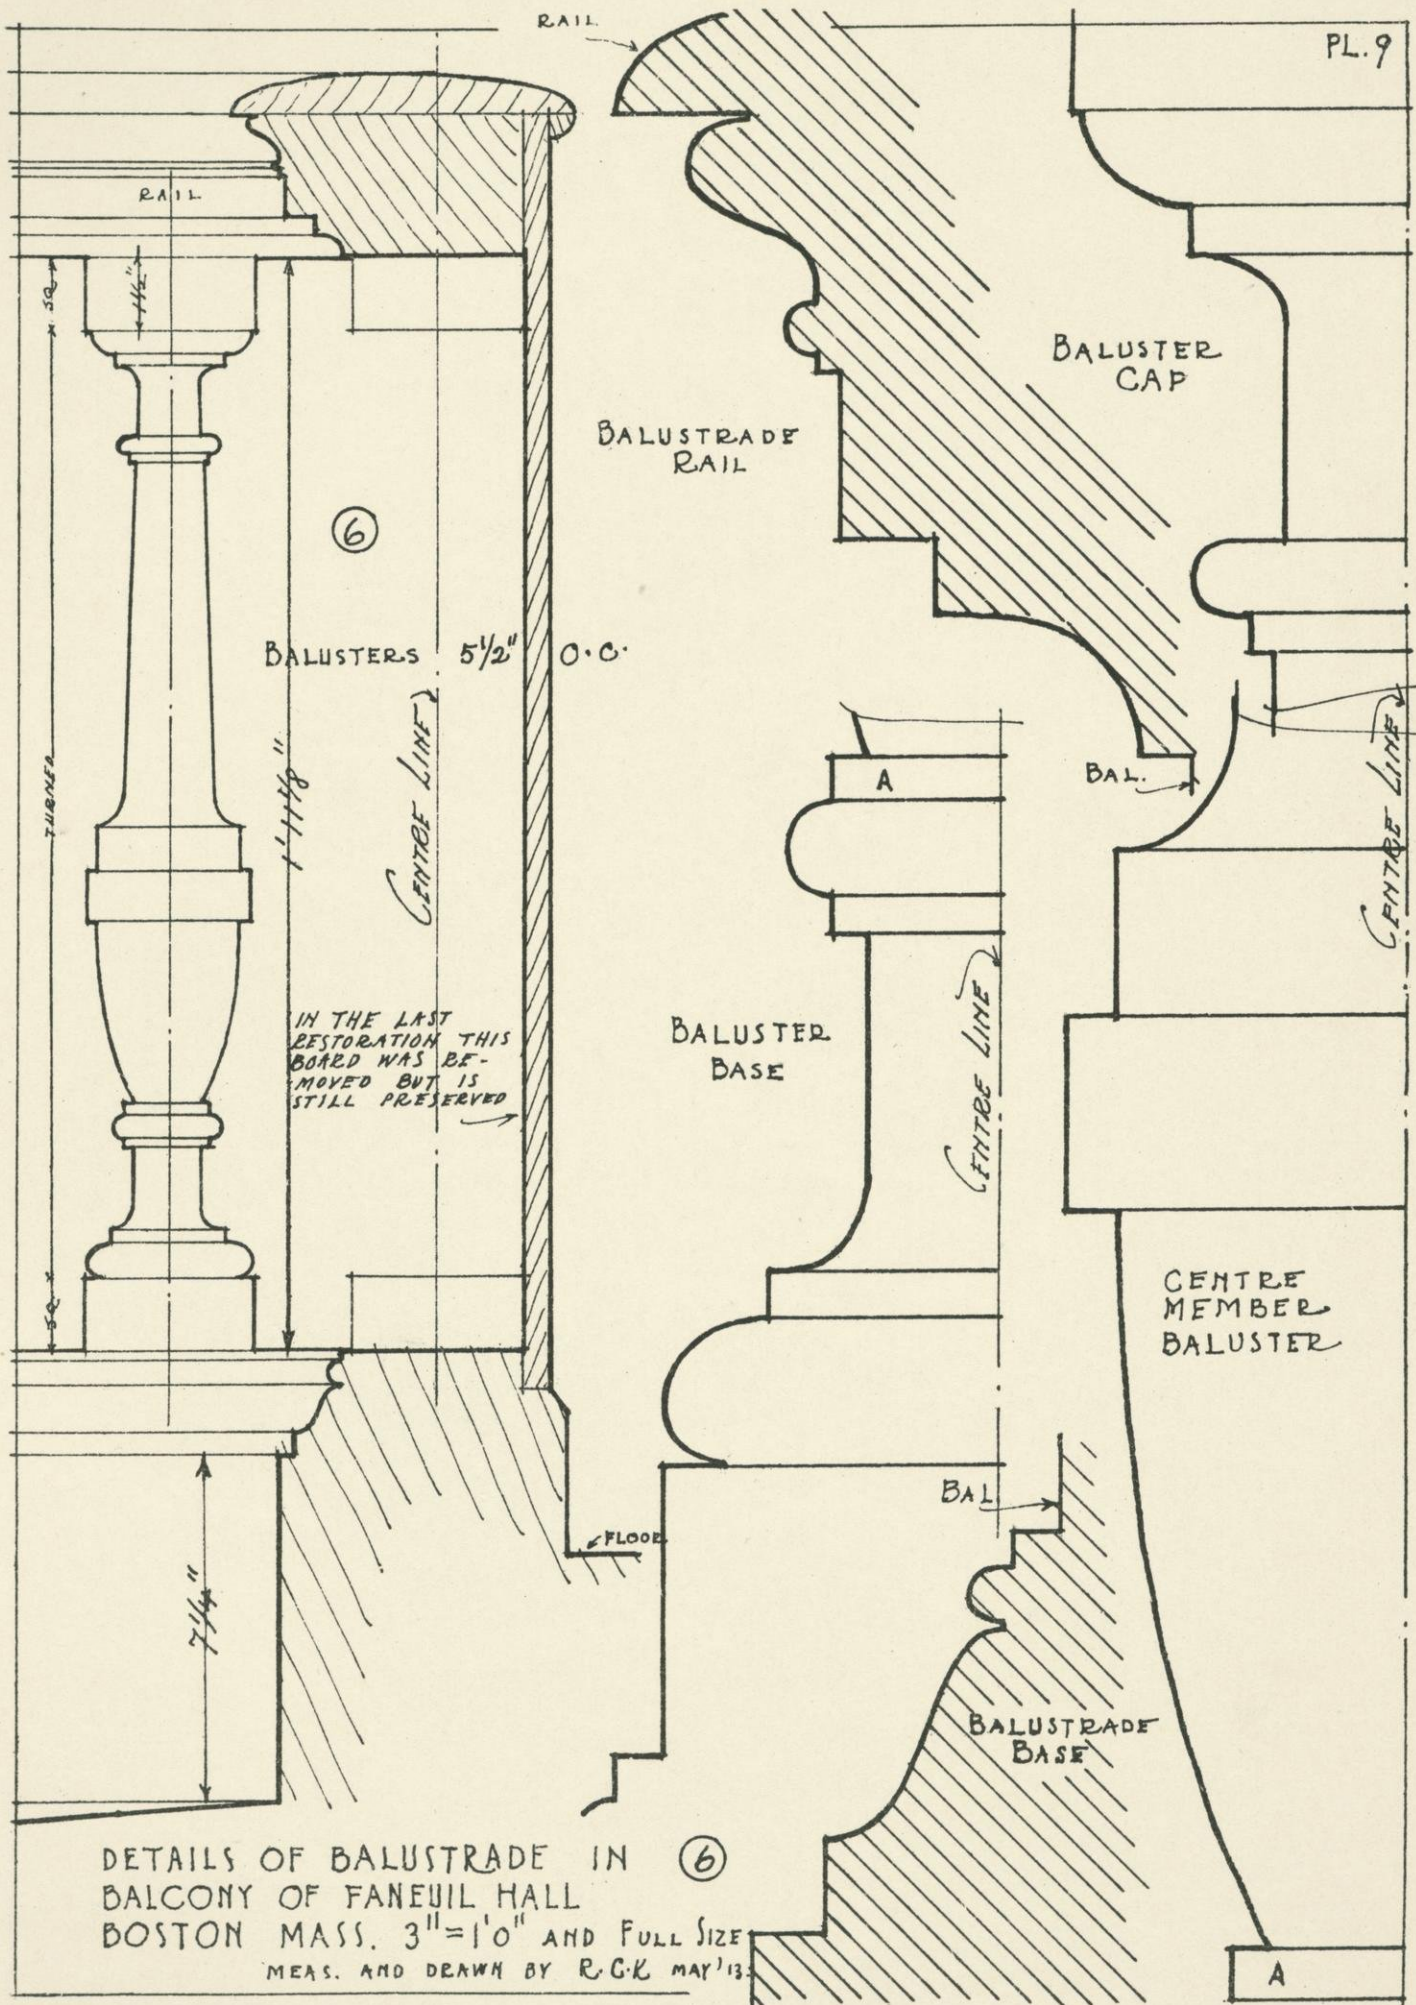

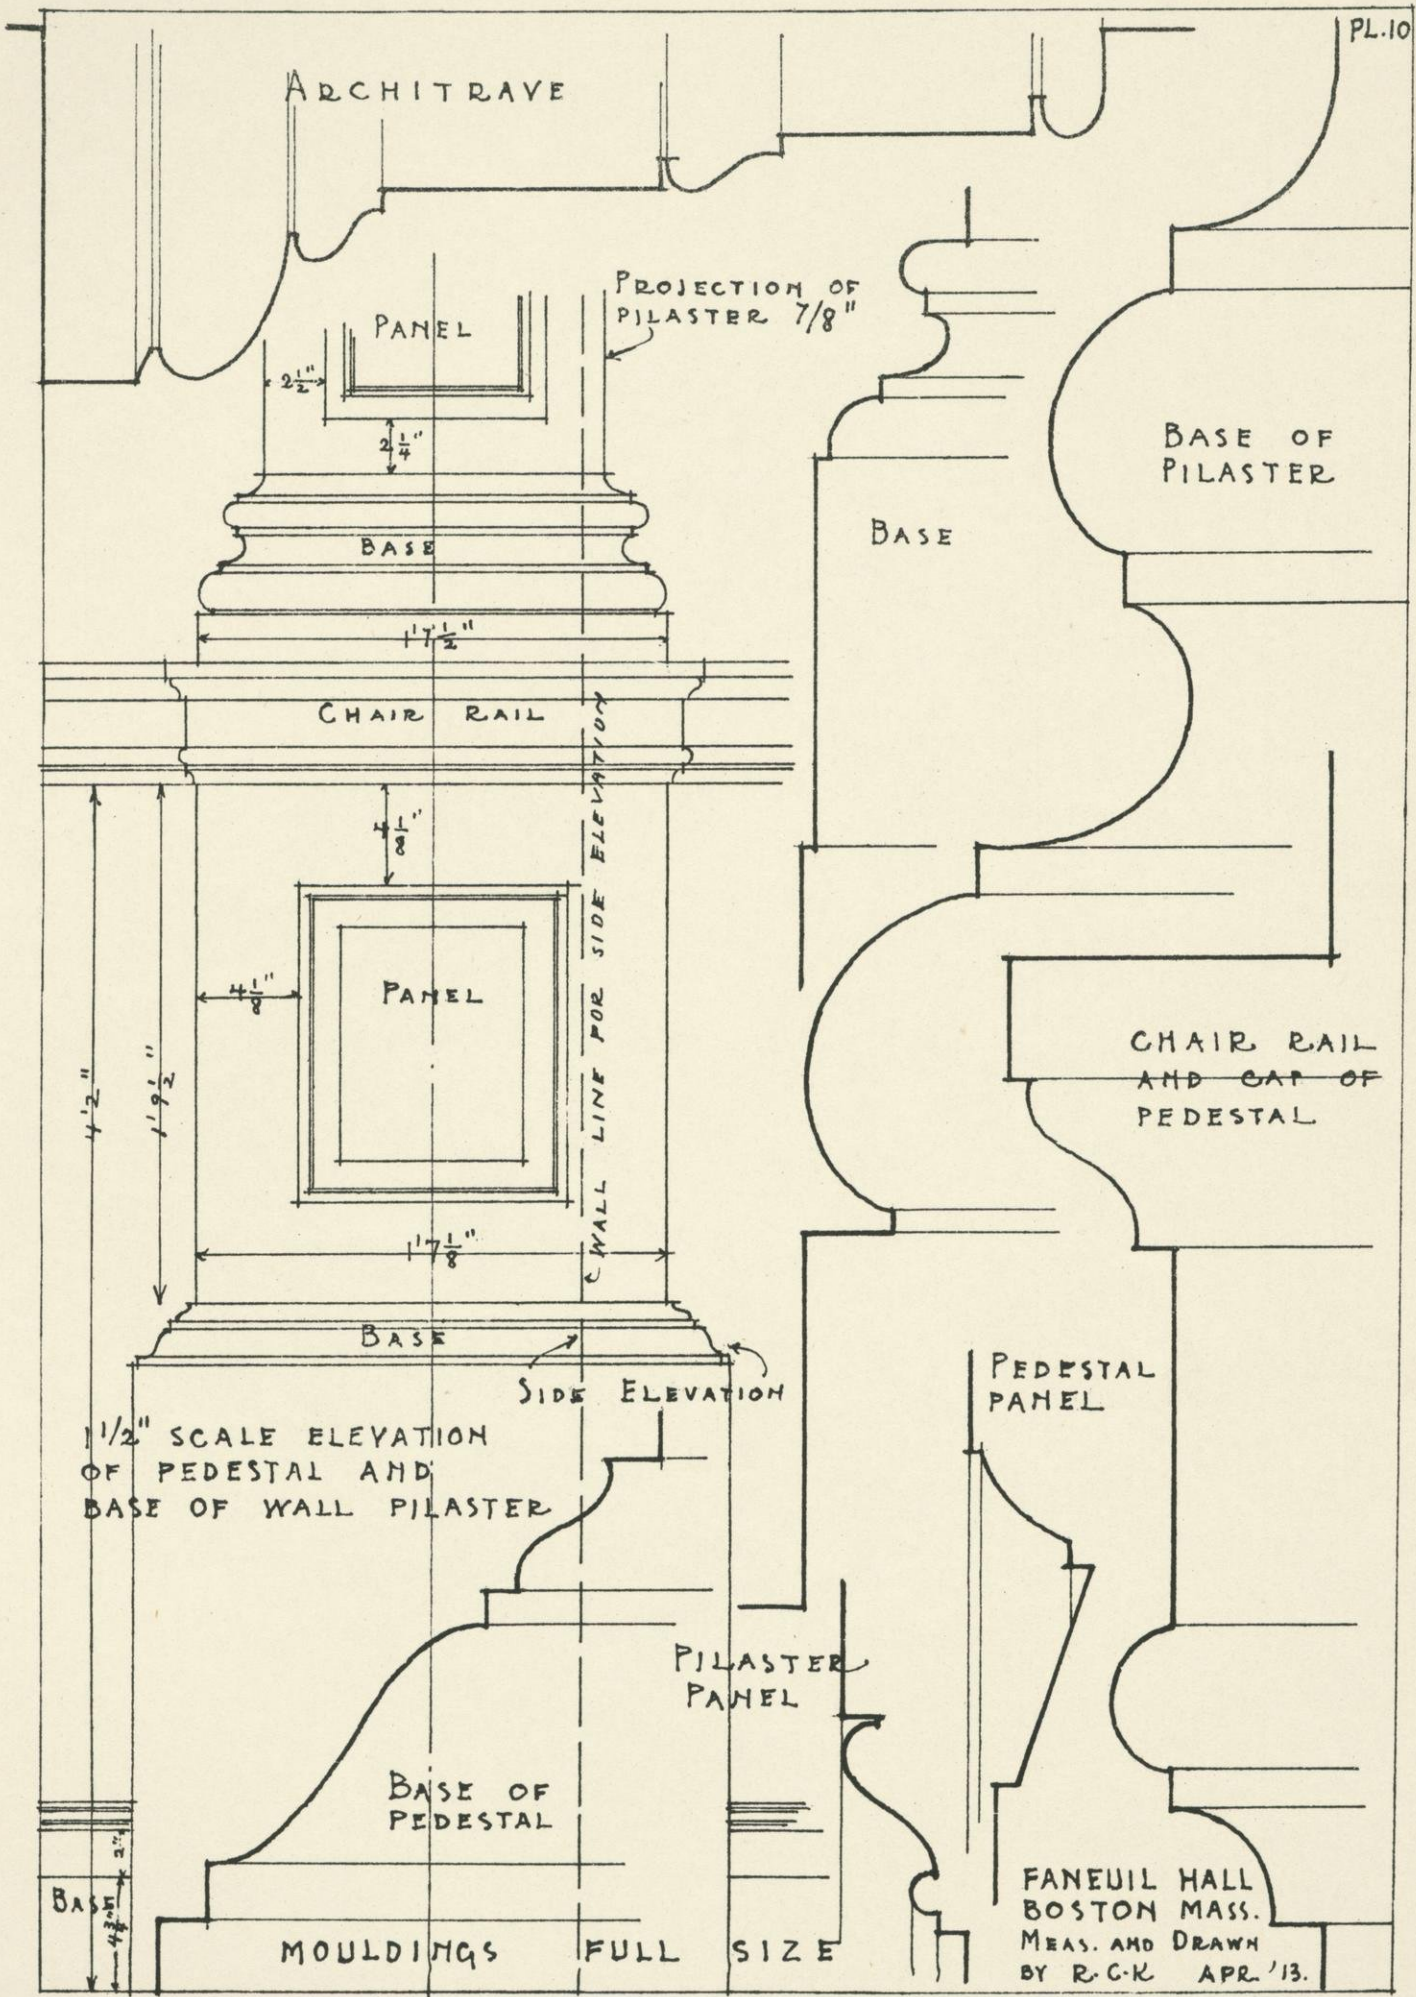


1 1/2" SCALE ELEVATION
OF PEDESTAL AND
BASE OF WALL PILASTER

BASE
4 1/2"

MOULDINGS FULL SIZE

FANEUIL HALL
BOSTON MASS.
MEAS. AND DRAWN
BY R.C.K. APR. '13.

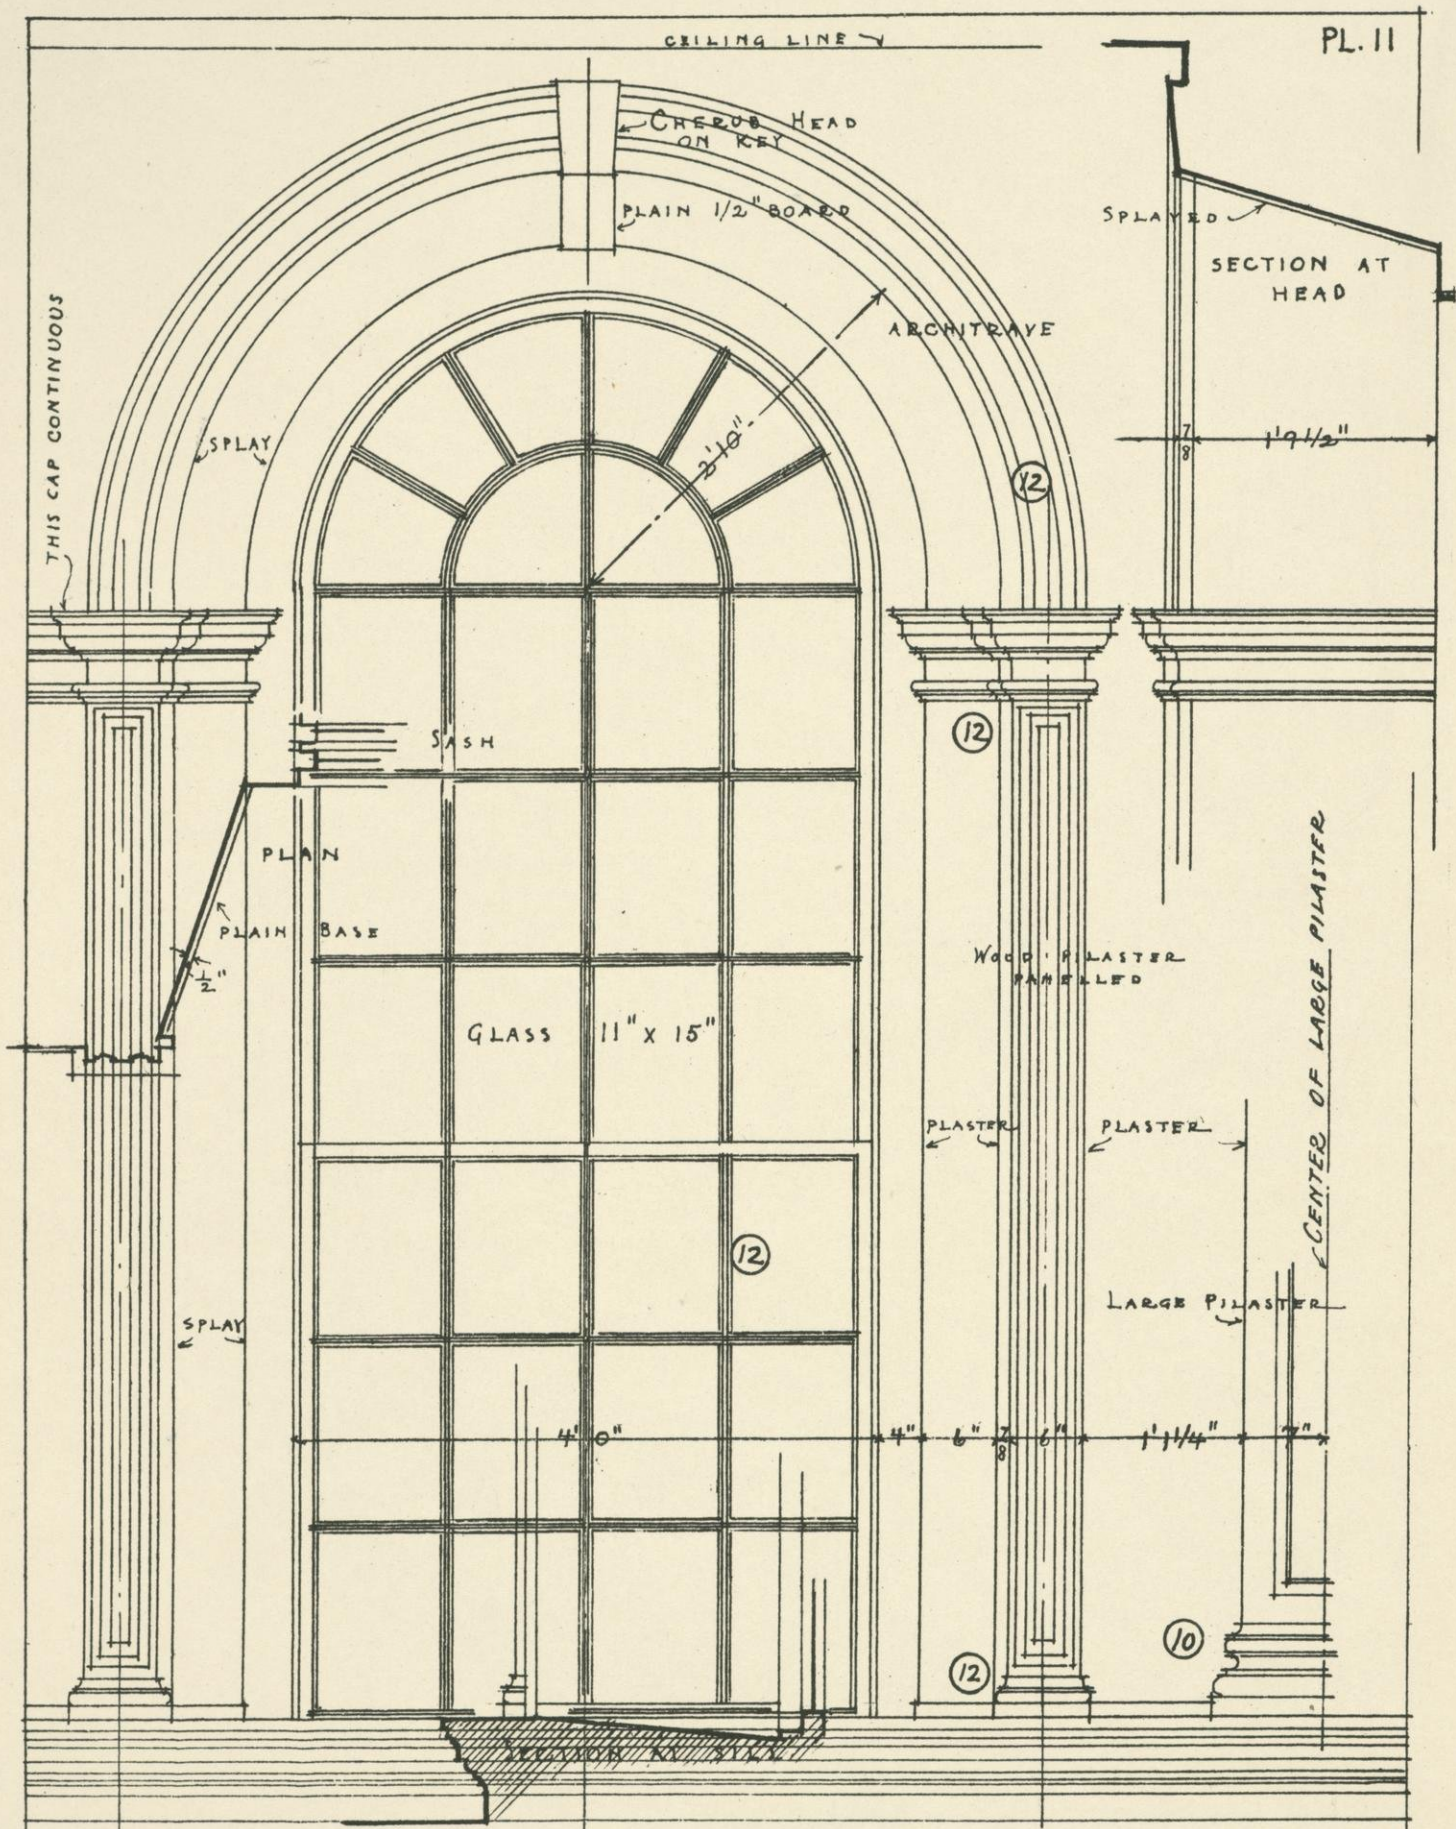

3/4" SCALE DETAILS OF WINDOWS UNDER GALLERIES
 FANEUIL HALL BOSTON MASS. N.B. FOR FURTHER
 DETAILS SEE PLATE #
 R.C. KINGMAN 1913

VARIOUS DETAILS
IN FANEUIL HALL
BOSTON MASS.
MEAS. AND DRAWN, BY E.C.K.
MAY, 1913.

STAIRCASE POST
AT TOP OF MAIN
STAIRCASE NEAR
ENTRANCE TO
ANCIENT AND HON-
ORABLE DRILL HALL

CHAIR
RAIL, MAIN
STAIRCASE
HALL 2ND FL.

CHAIR
RAIL.

HARD PLASTER
DADO 2'10"
HIGH


CHAIR RAIL
AND BASE IN
BALCONY

ARCHITRAVE
AROUND WIN-
DOWS IN
BALCONY

BASE

MAHOGANY FINISH ON
PLAIN PART.

SPLAYED JAMB
DEPTH OF WINDOW
SEAT TO FINISH

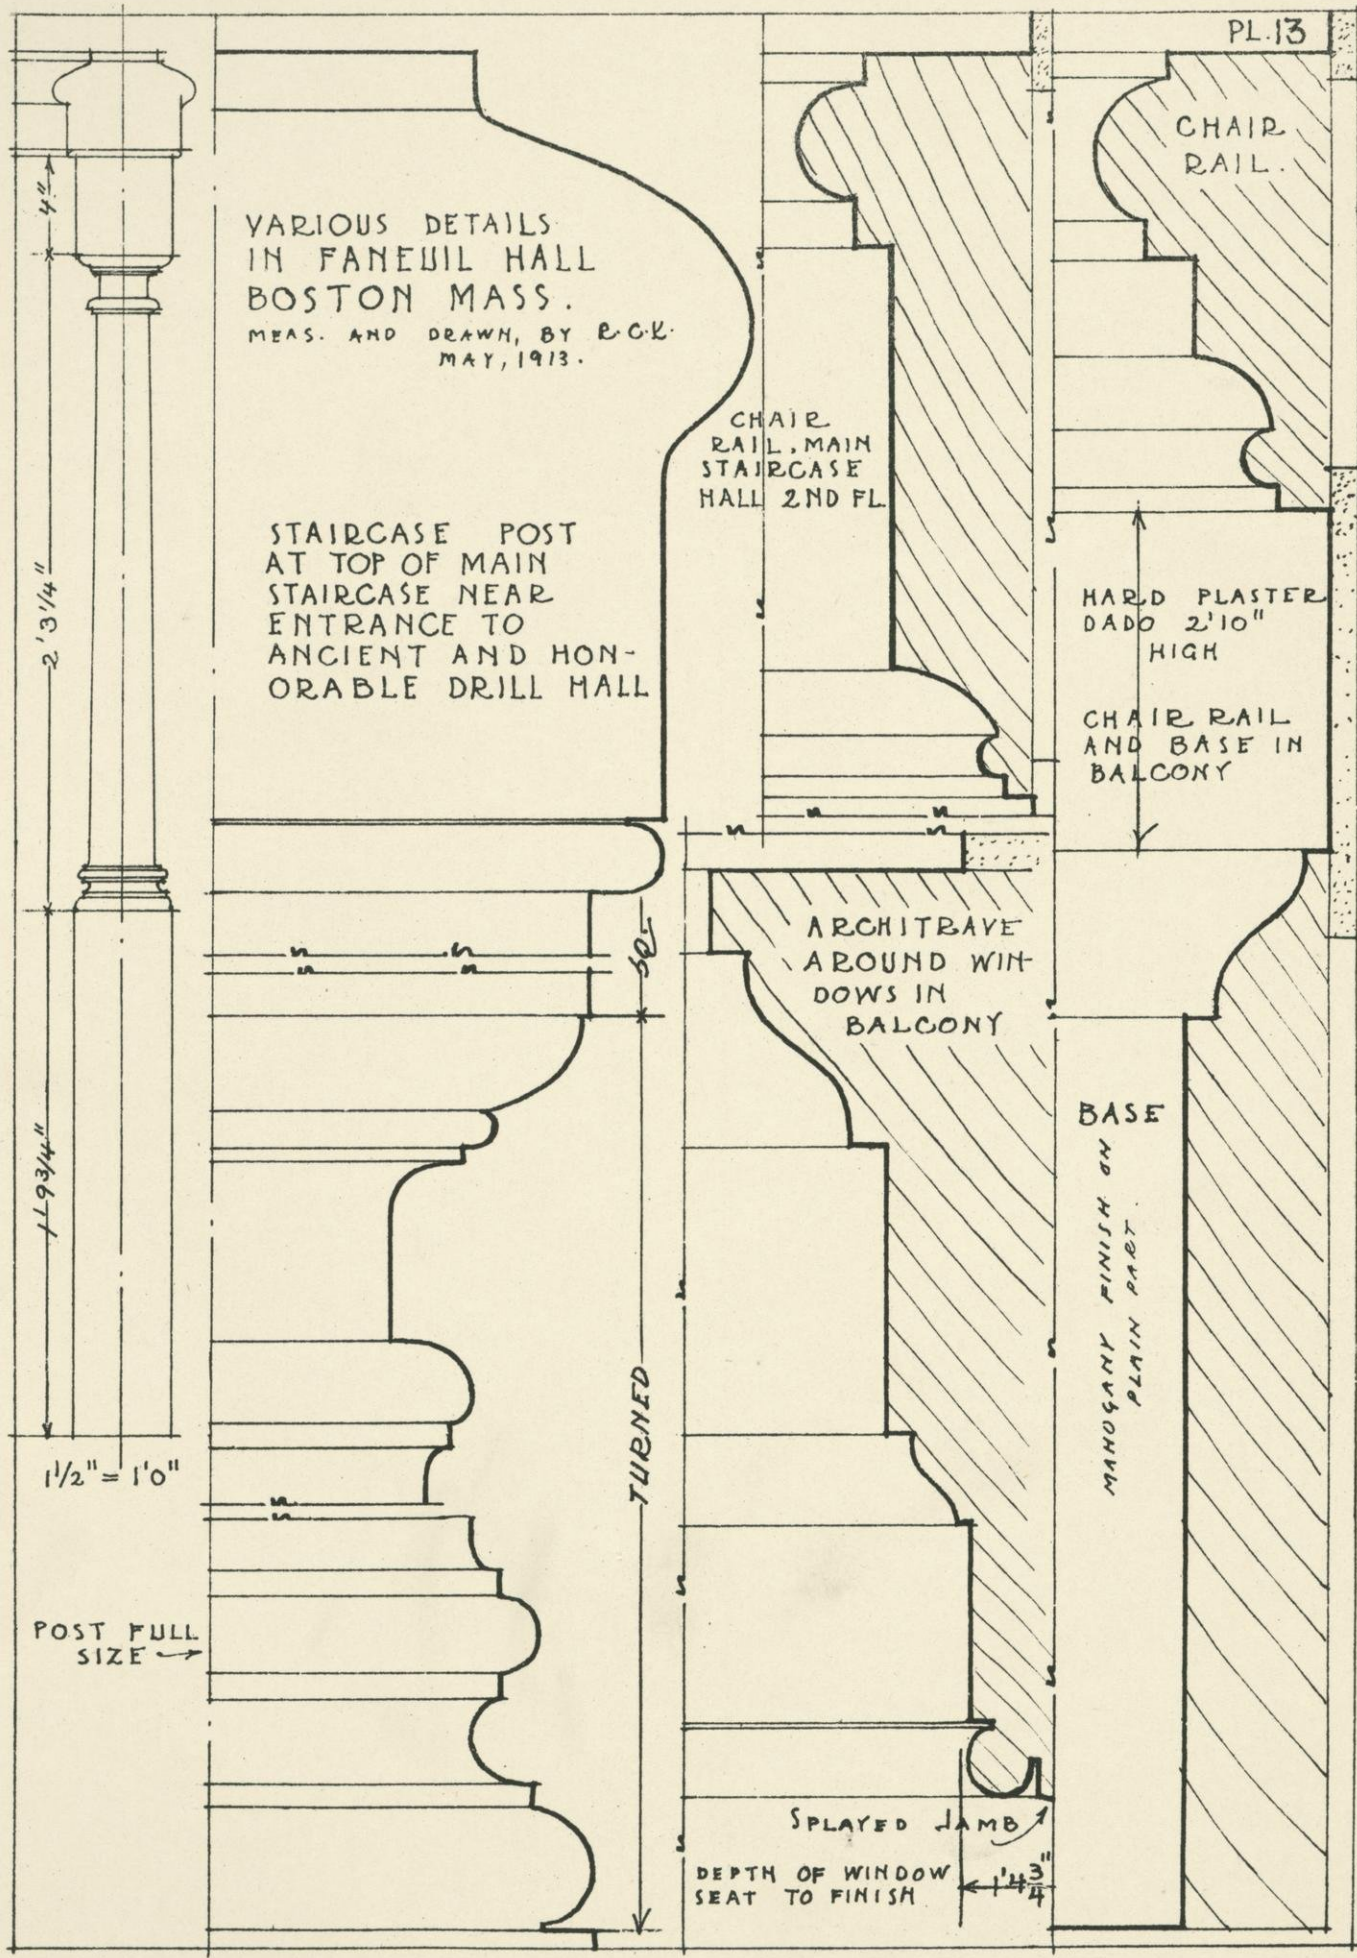

4"

2'3 1/4"

1'9 3/4"

1/2" = 1'0"

POST FULL
SIZE →

TURNED


1'4 3/4"


DETAILS OF COVE AND CORNICE
IN ASSEMBLY ROOM OF THE
OLD SOUTH CHURCH AT
BOSTON MASS.



1/2" = 1'0" ALSO FULL SIZE.

MEAS. AND DRAWN BY
R. O. K.

MAY 1, '13

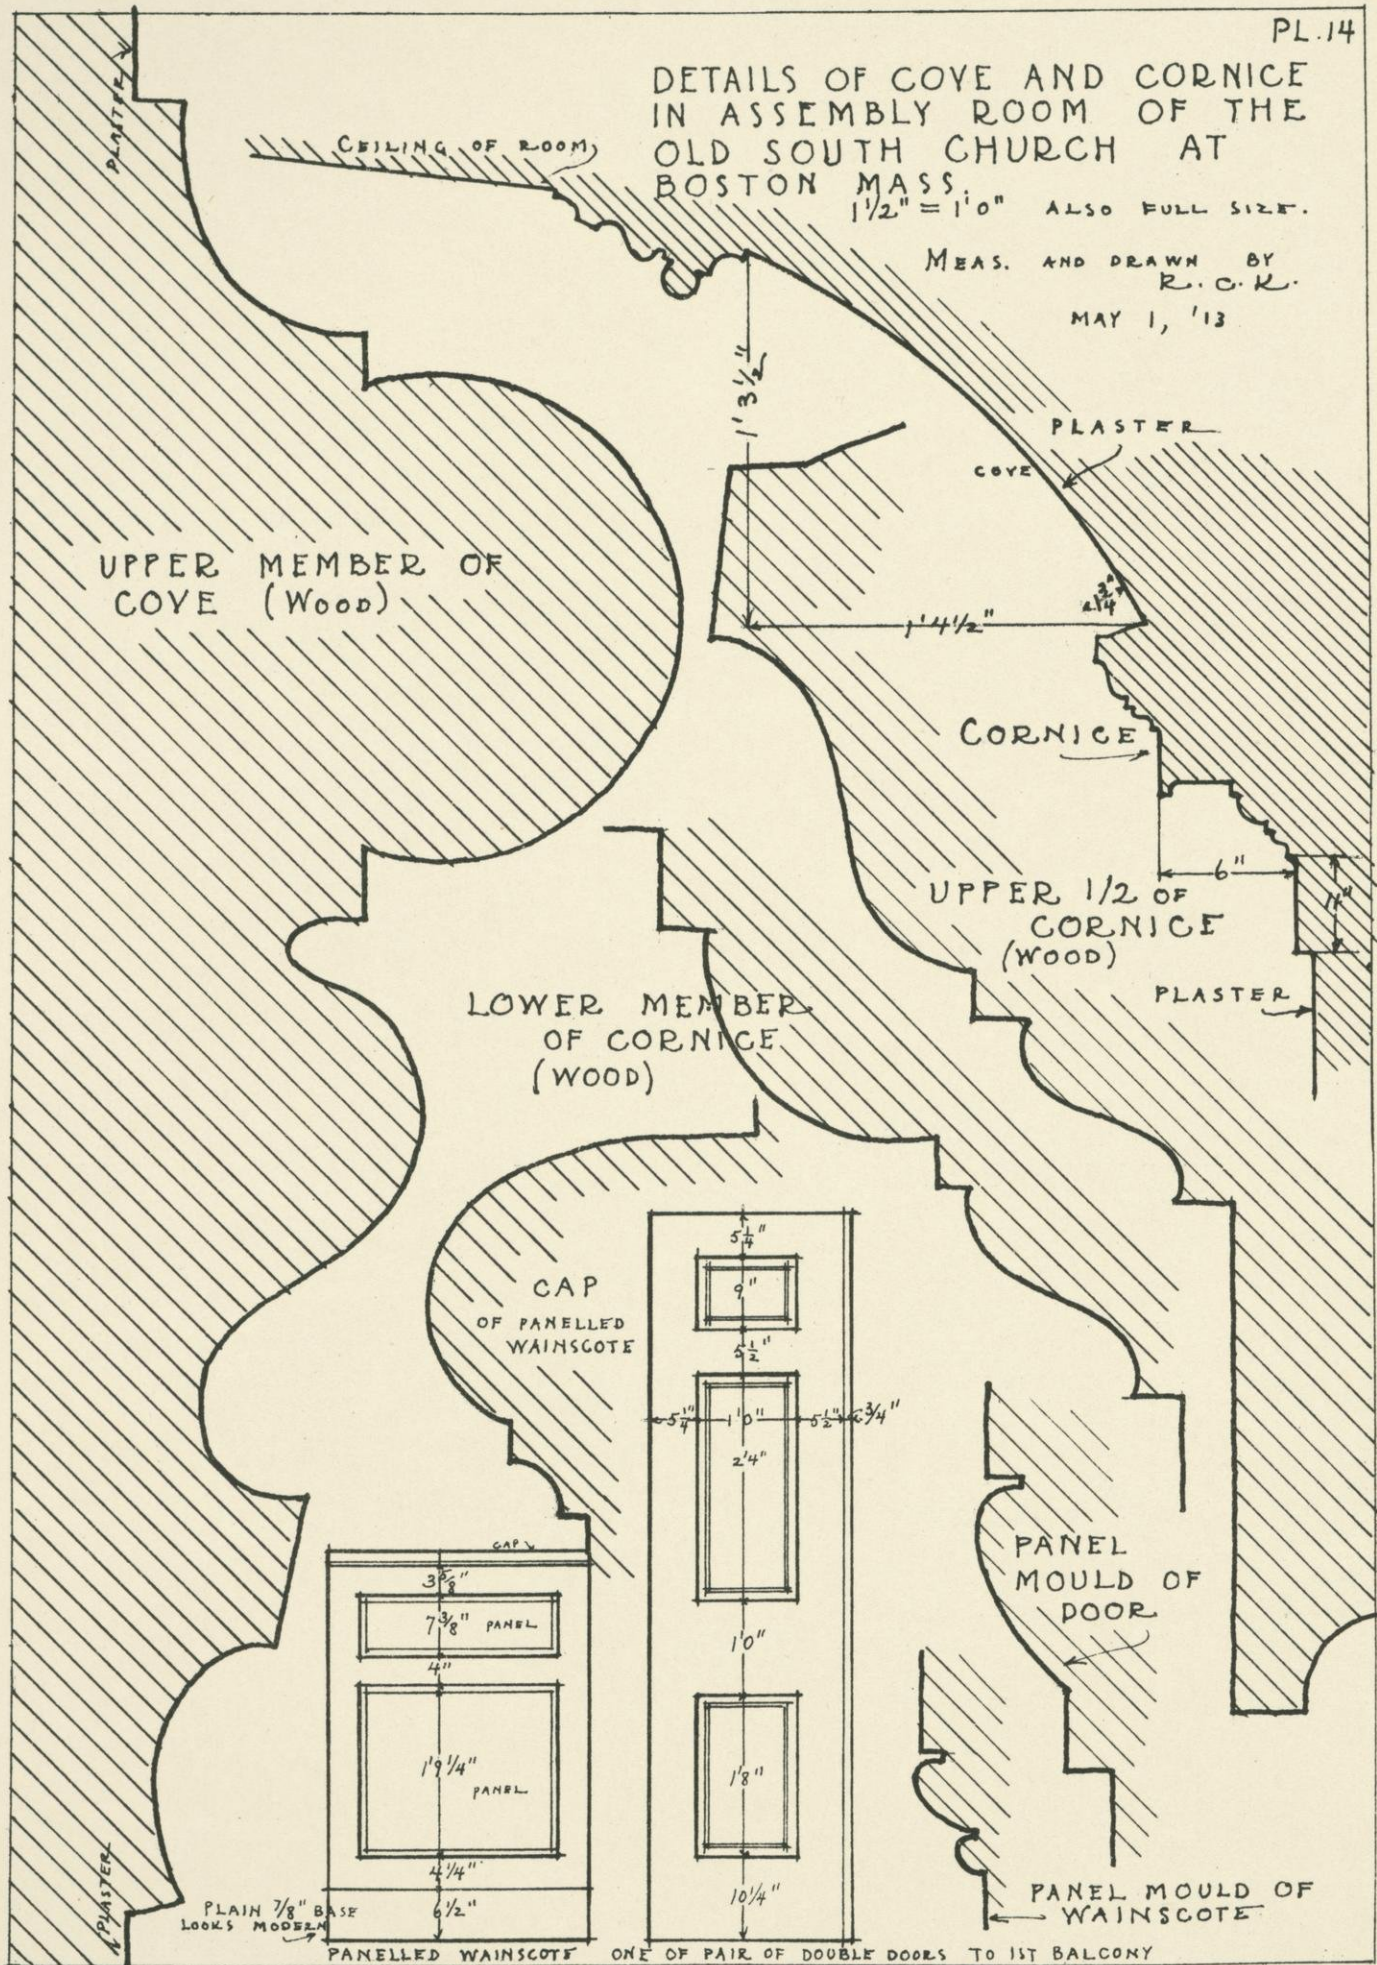

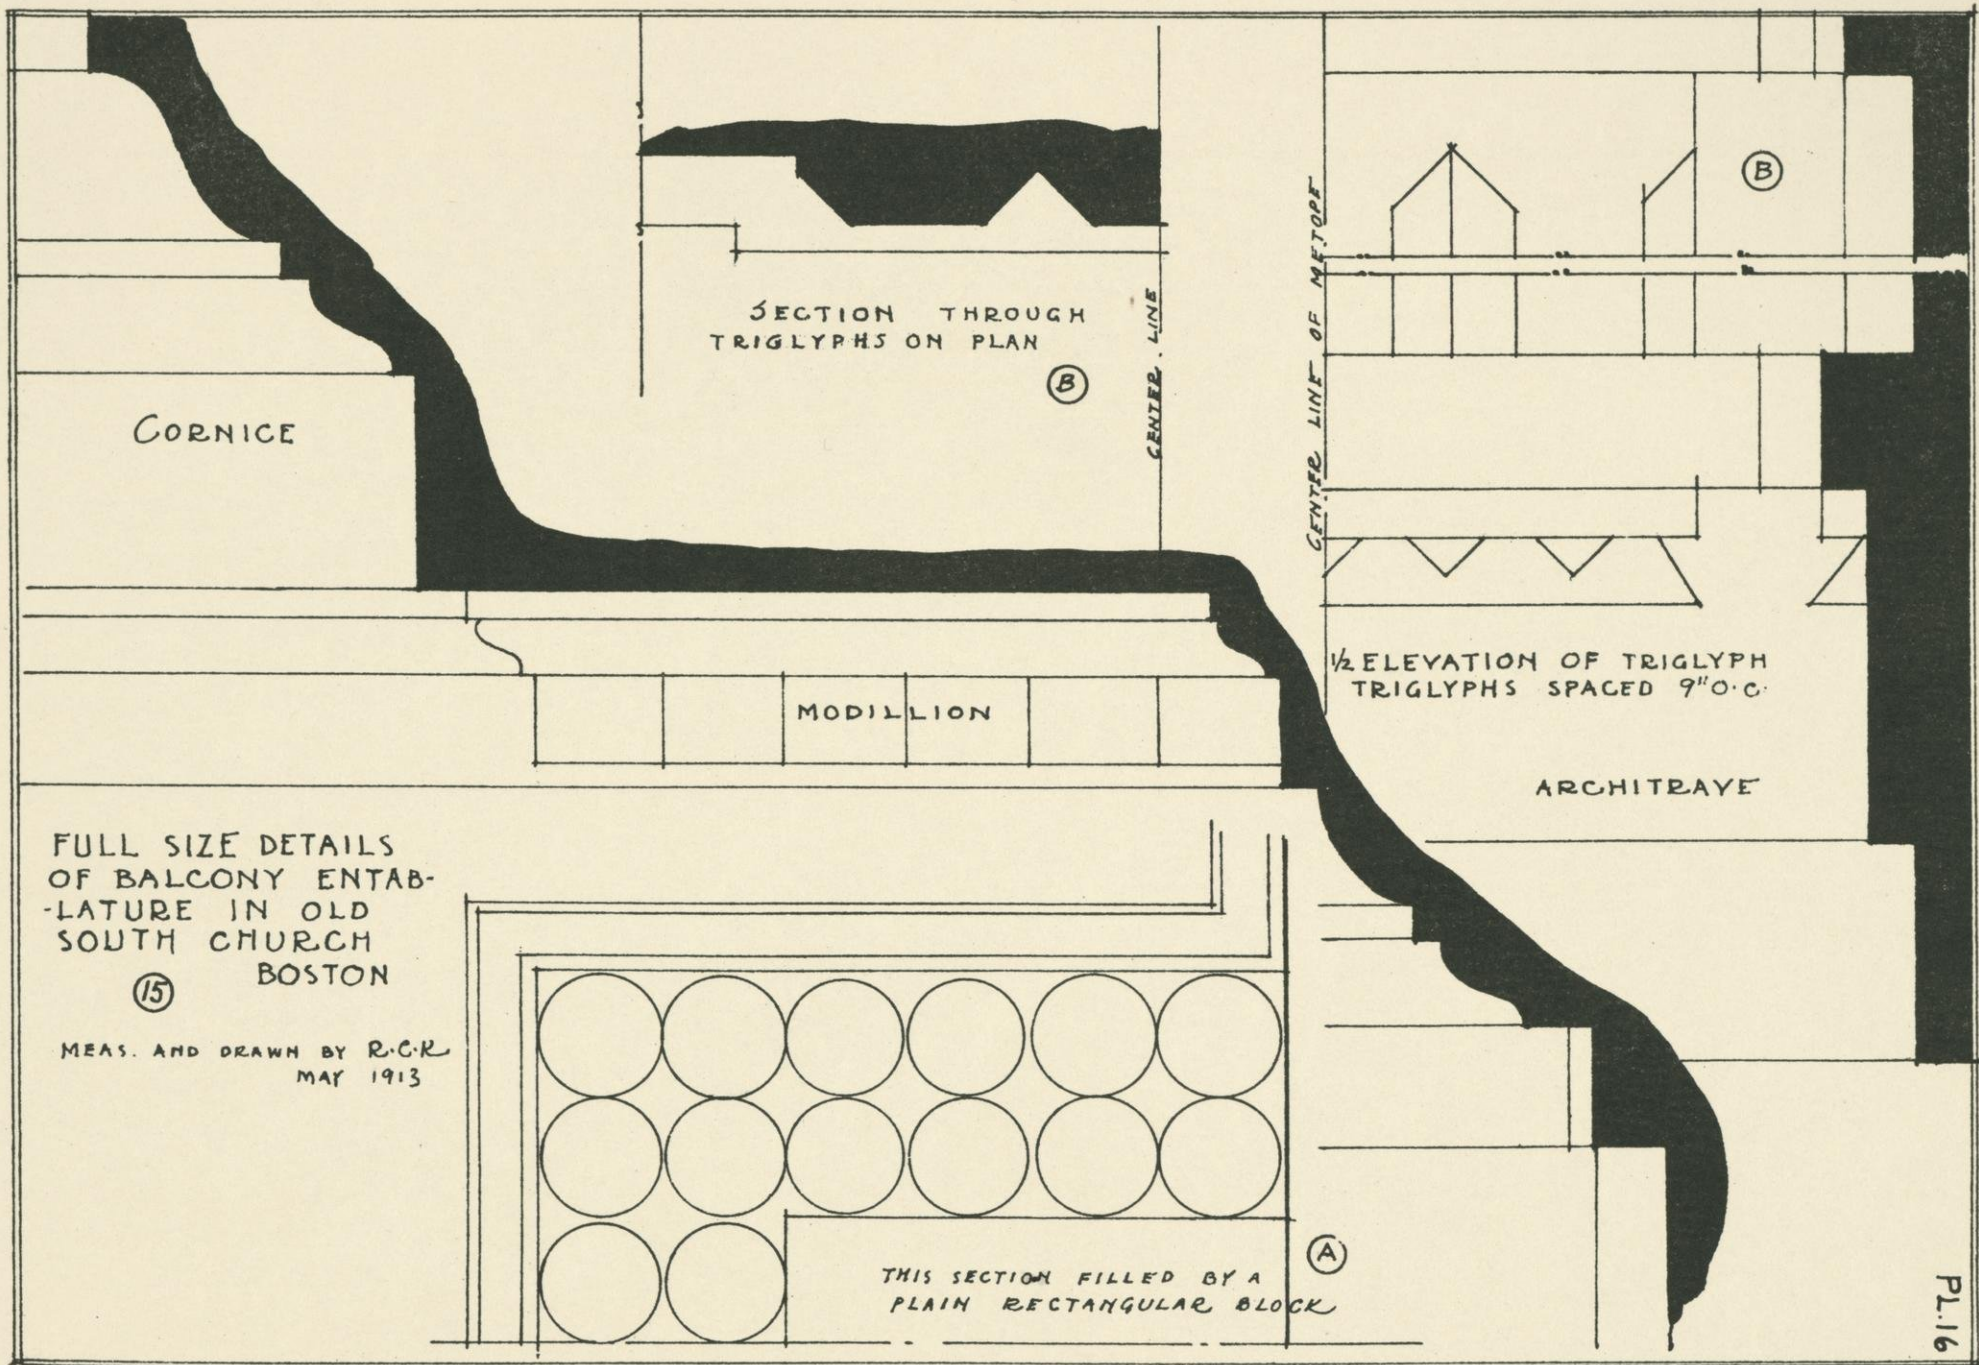

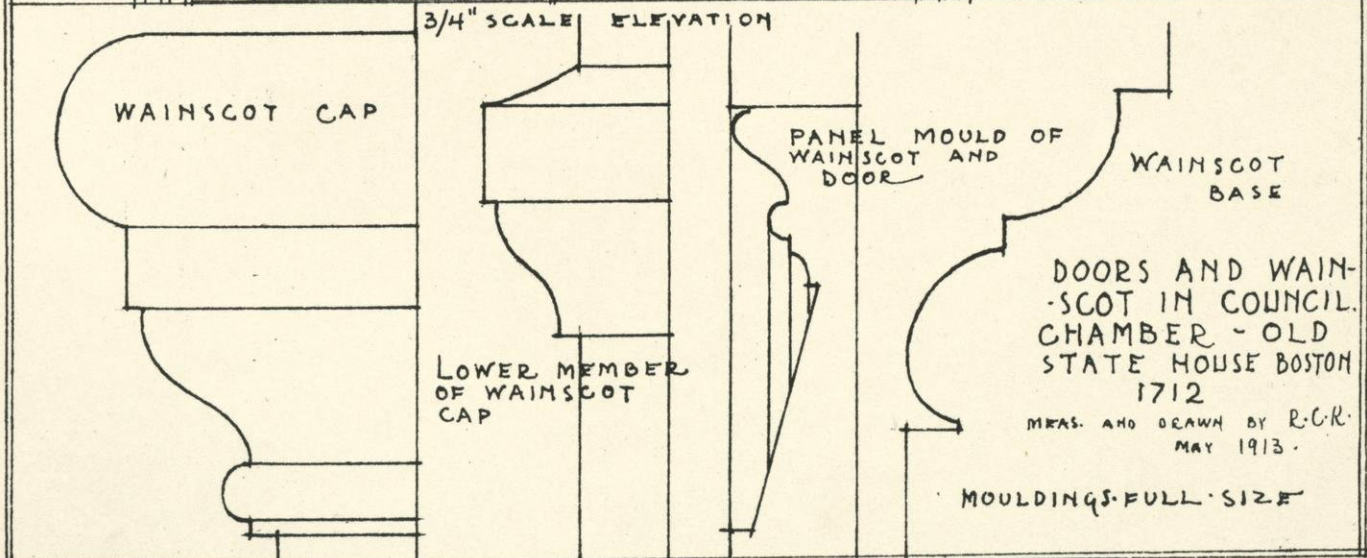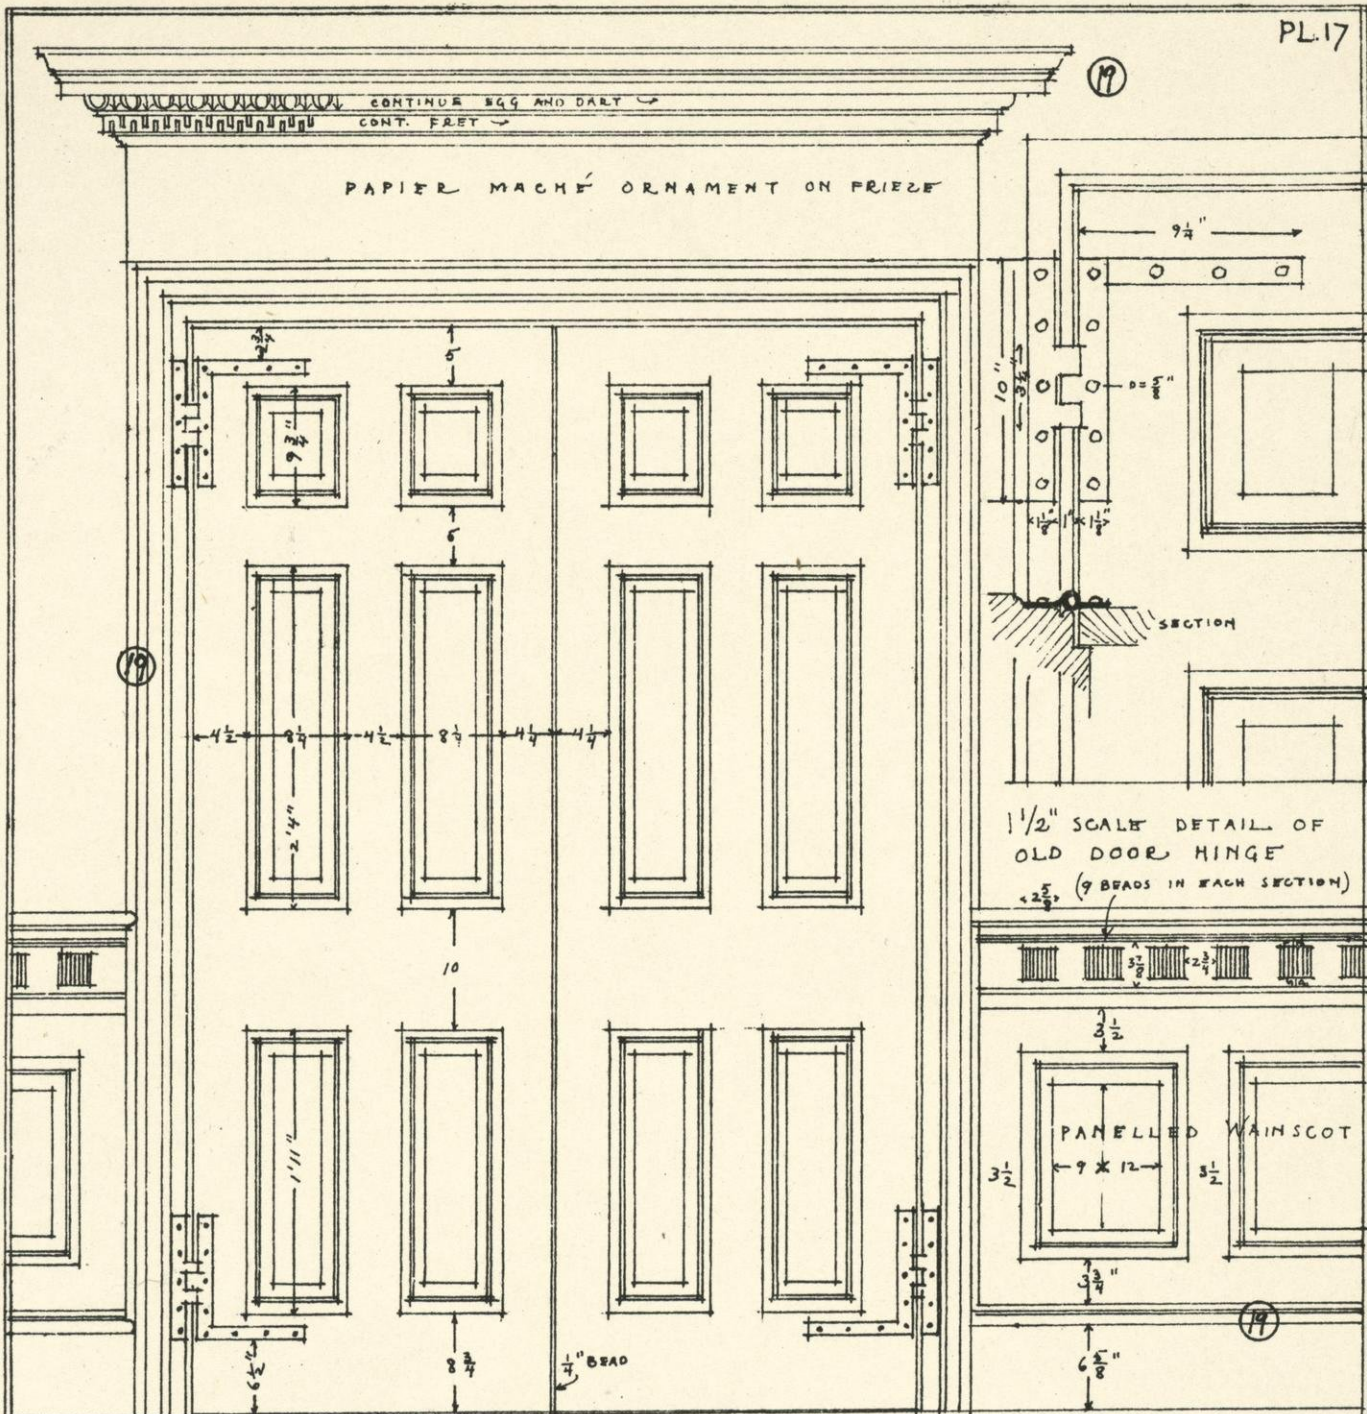

DOORS AND WAIN-
SCOT IN COUNCIL
CHAMBER - OLD
STATE HOUSE BOSTON
1712
MEAS. AND DRAWN BY R.C.R.
MAY 1913.


MOULDINGS - FULL SIZE

FIREPLACE MANTEL
IN COUNCIL CHAM-
BER OF OLD
STATE HOUSE
AT BOSTON.

SCALE 1" = 1'0"

FOR DETAILS SEE
PLATE NUMBER 19

MEAS. AND DRAWN BY
R. G. K. Aug. 1913.

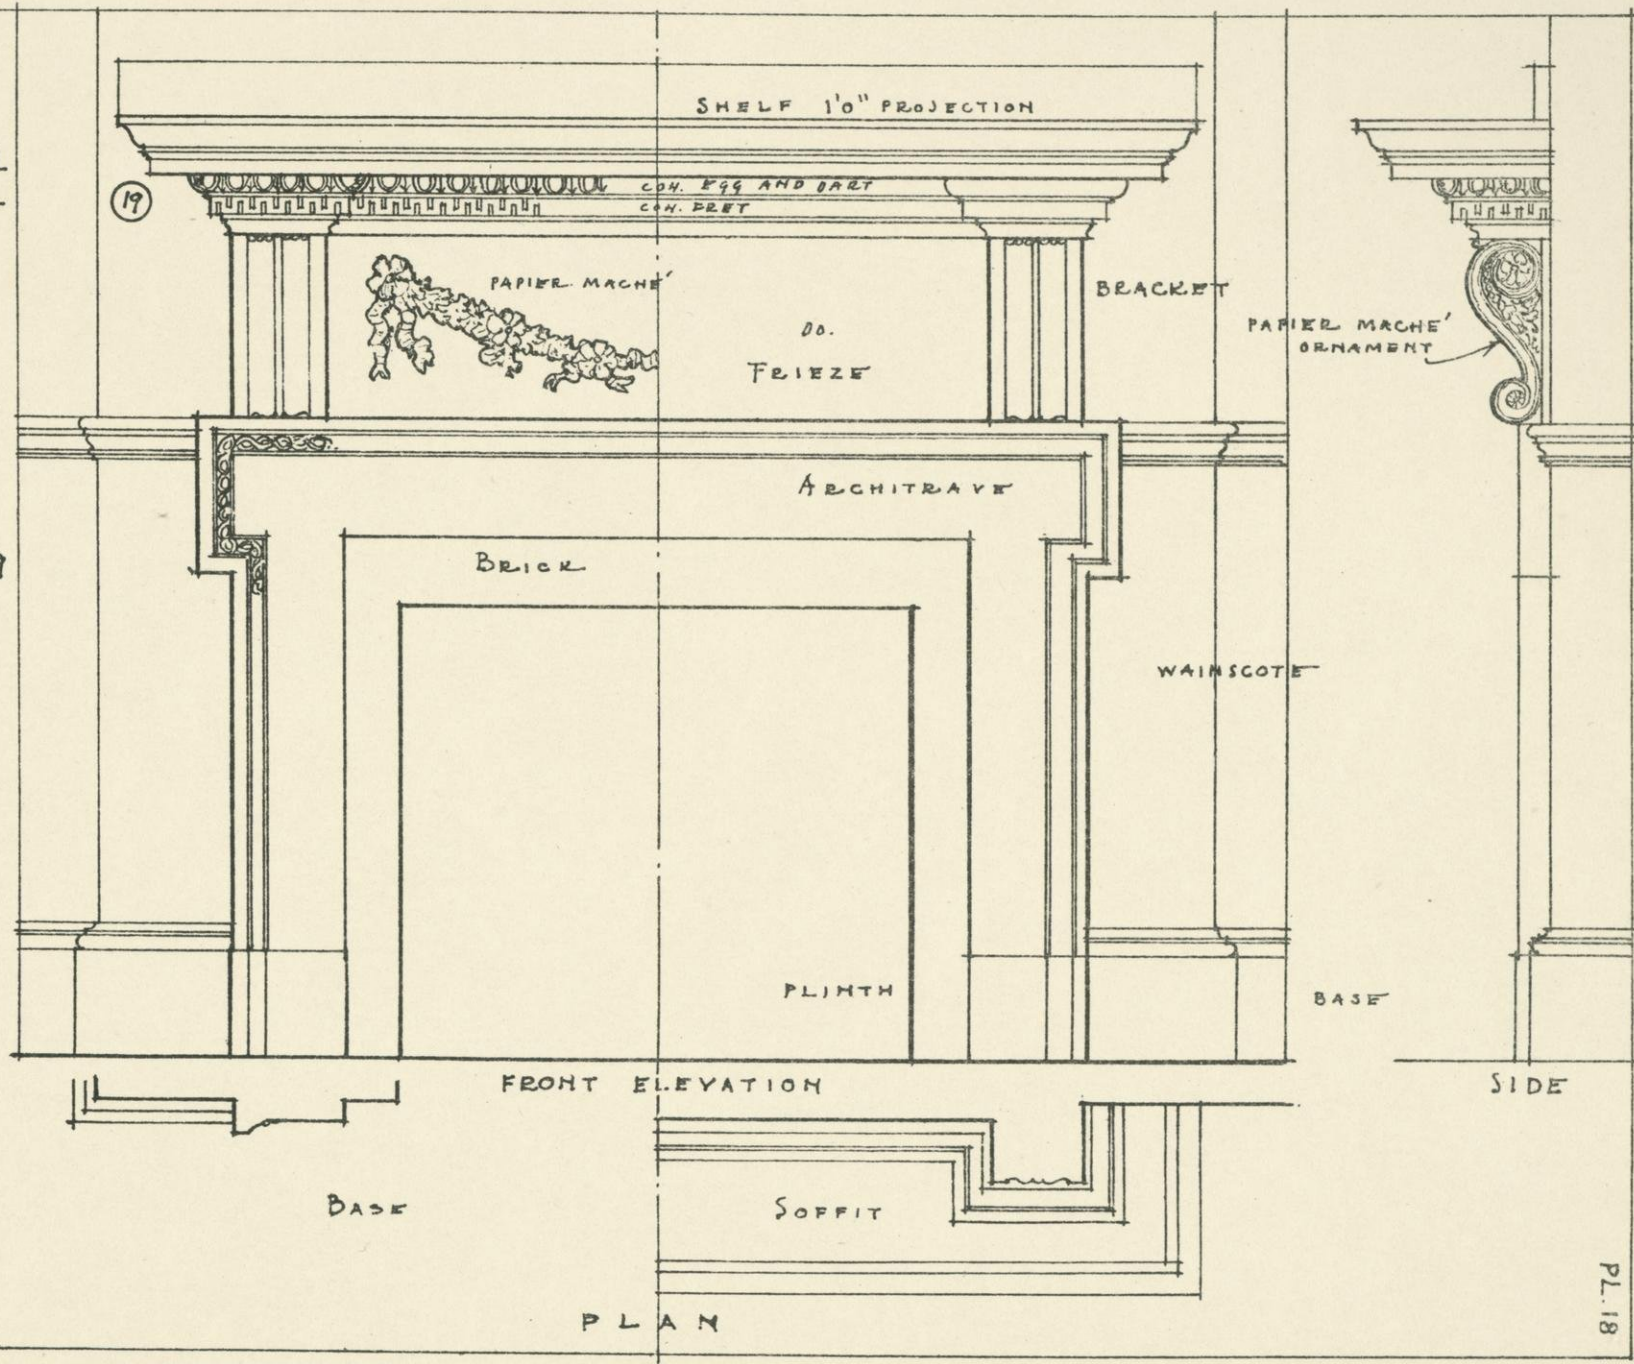

PANEL MOULDING IN VESTIBULE

FULL SIZE DETAIL OF DOOR CAP AND MANTEL SHELF IN COUNCIL CHAMBER. (17)

PLASTER JAMB OF WINDOW
EGG AND DART

DOOR ARCHITRAVE IN COUNCIL CHAMBER. (17)

FRET

BASE (17)

PANEL MOULD


ARCHITRAVE


FINISH IN FIRST FLOOR

CHAIR RAIL

FINISH DETAILS FROM OLD STATE HOUSE BOSTON.

MEAS. AND DRAWN BY R.C.K. JUNE 13.

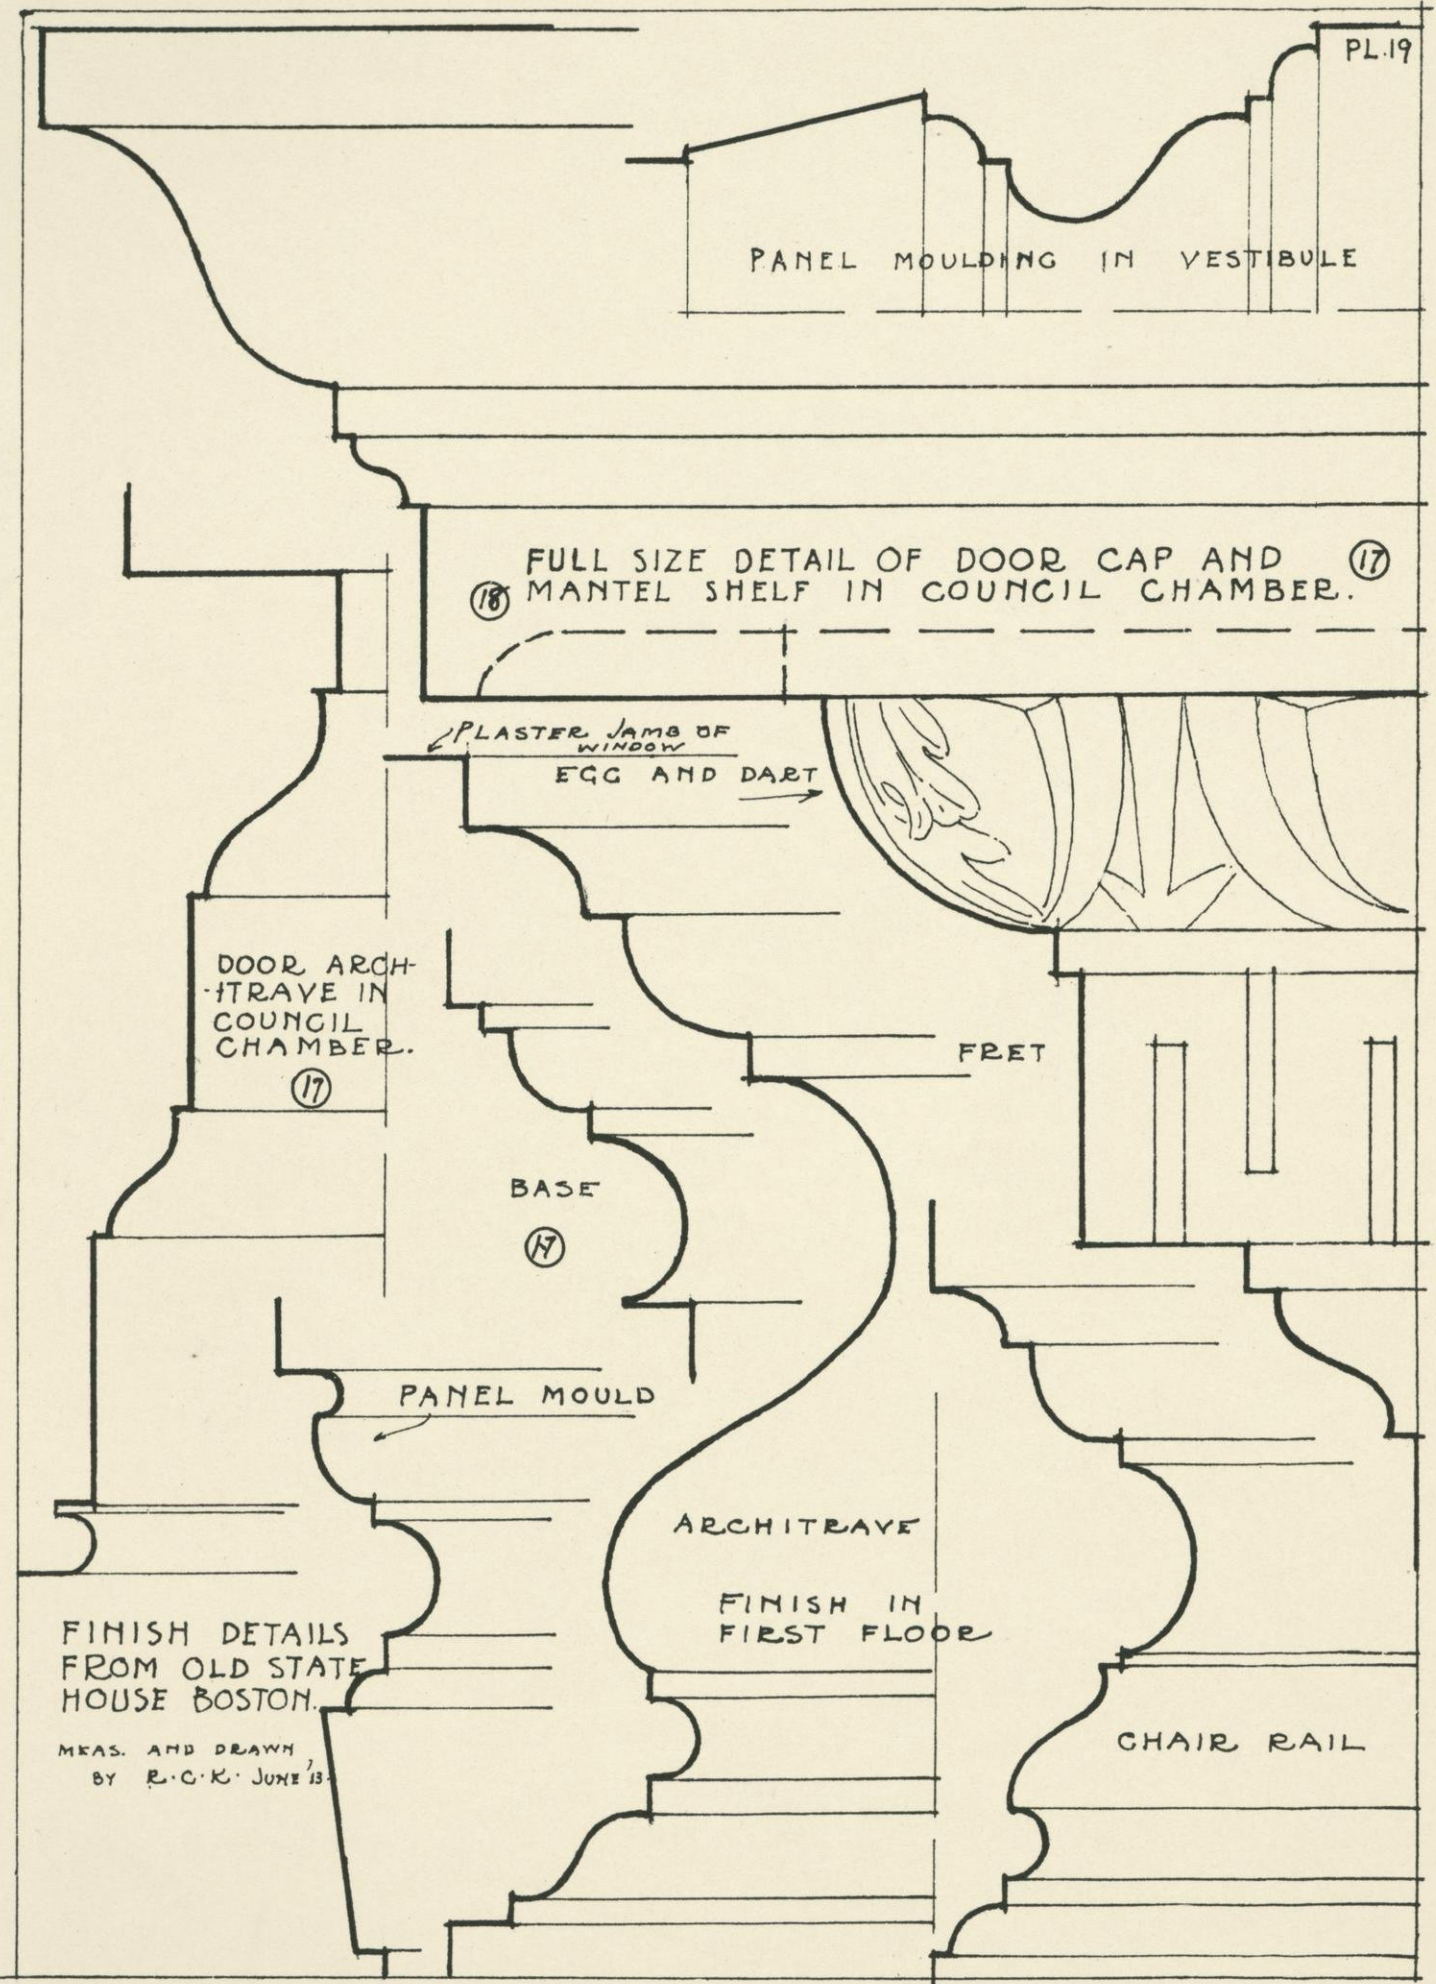


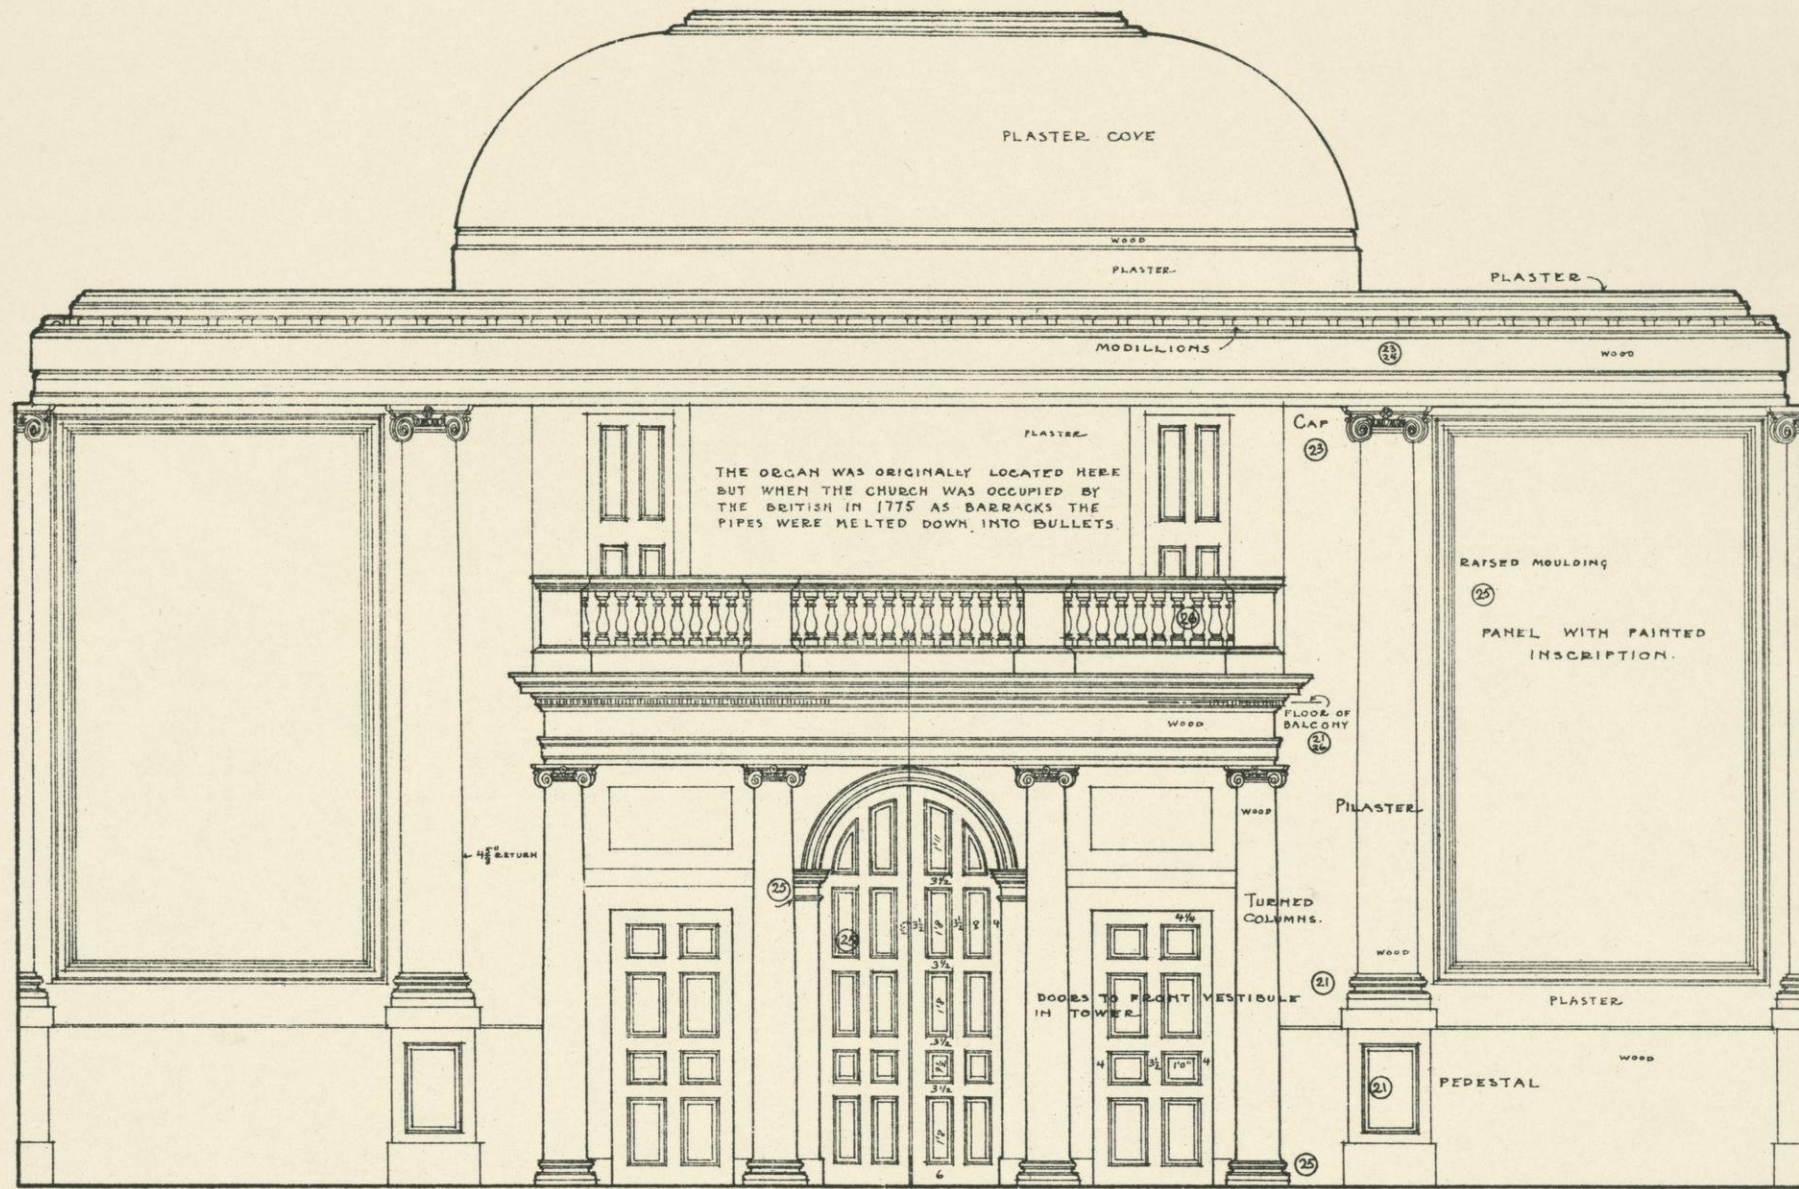

THE ORGAN WAS ORIGINALLY LOCATED HERE
 BUT WHEN THE CHURCH WAS OCCUPIED BY
 THE BRITISH IN 1775 AS BARRACKS THE
 PIPES WERE MELTED DOWN INTO BULLETS.

CHRIST CHURCH IN
 CAMBRIDGE MASS.
 OLD CHOIR AT FRONT
 OF CHURCH (REAR OF AUDITORIUM.)

SCALE
 0 1 2 3 4 5 6 FEET

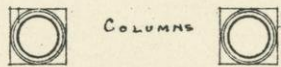


FLOOR PLAN

BALCONY PLAN


RAIL

ARCHITECT, PETER HARRISON
 BUILDING COMPLETED, OCT. 1761.


THE OPPOSITE ELEVATION HAS BEEN ALTERED
 AND THE OLD WORK DESTROYED. THE
 PULPIT WAS LOANED TO A CHURCH IN
 WATERTOWN, THEN STORED IN A BARN
 IN THAT PLACE AND FINALLY CONSUMED
 BY FIRE. THE OLD CHANCEL RAIL IS STILL IN
 USE: SEE PLATE FOR DETAILS.

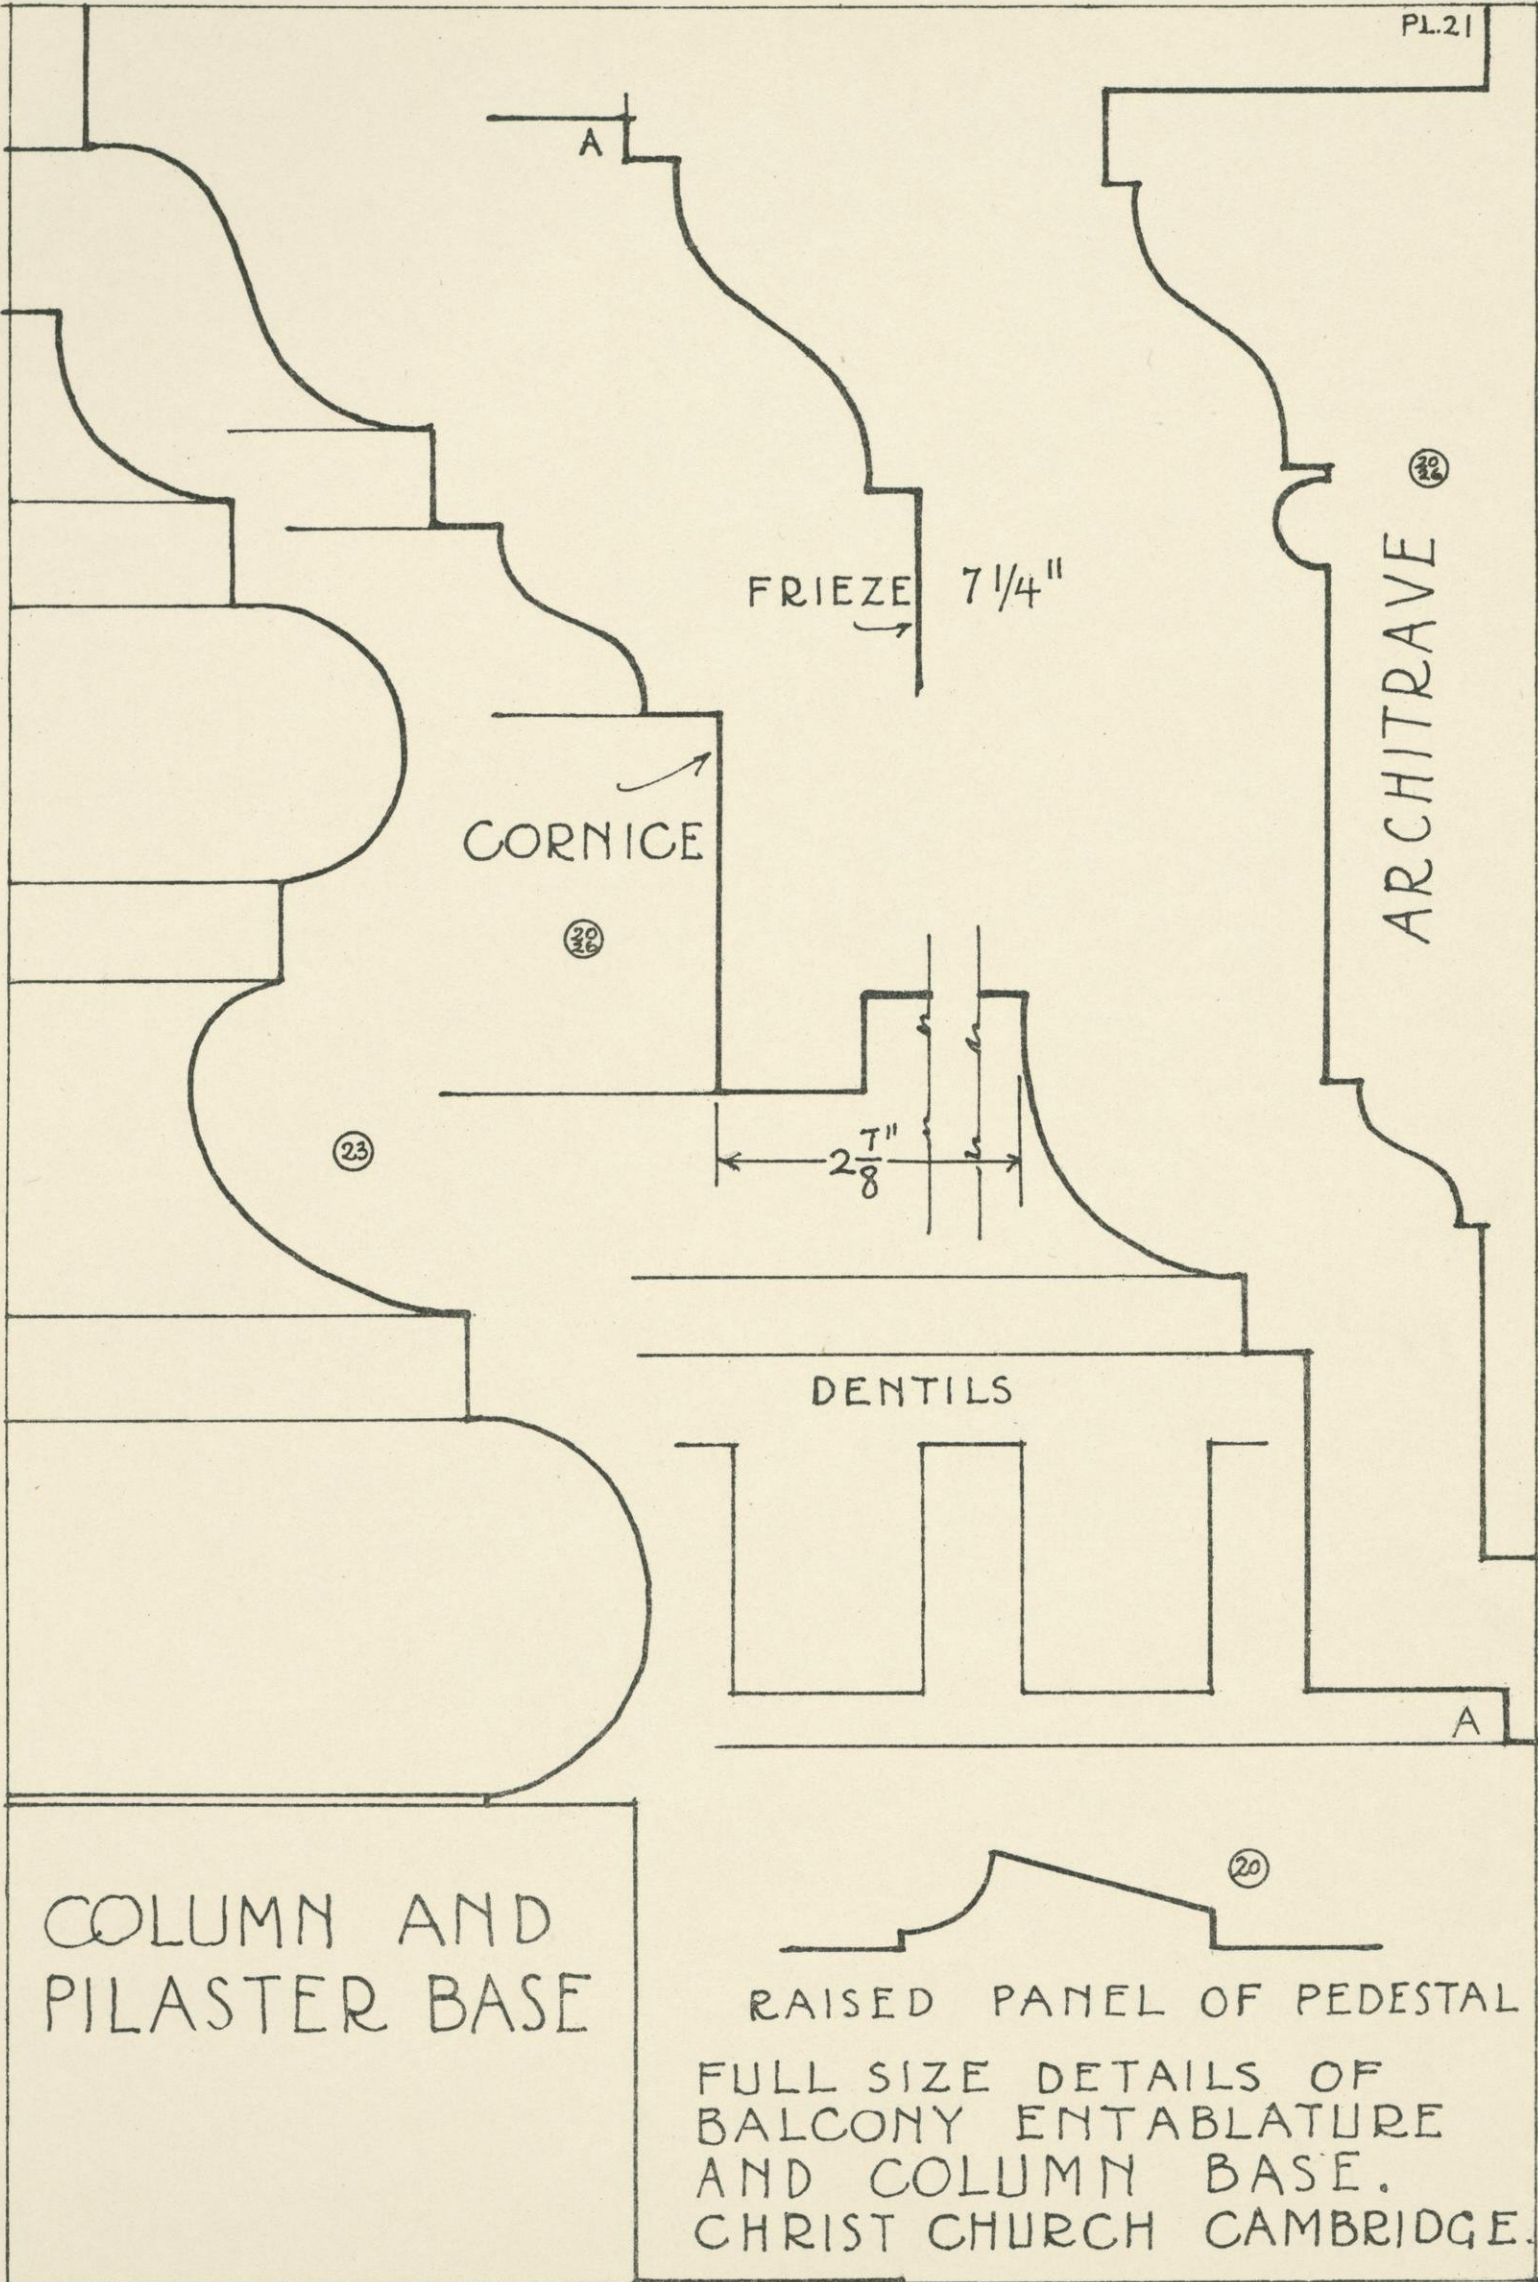


FULL SIZE DETAILS OF BALCONY ENTABLATURE AND COLUMN BASE. CHRIST CHURCH CAMBRIDGE.

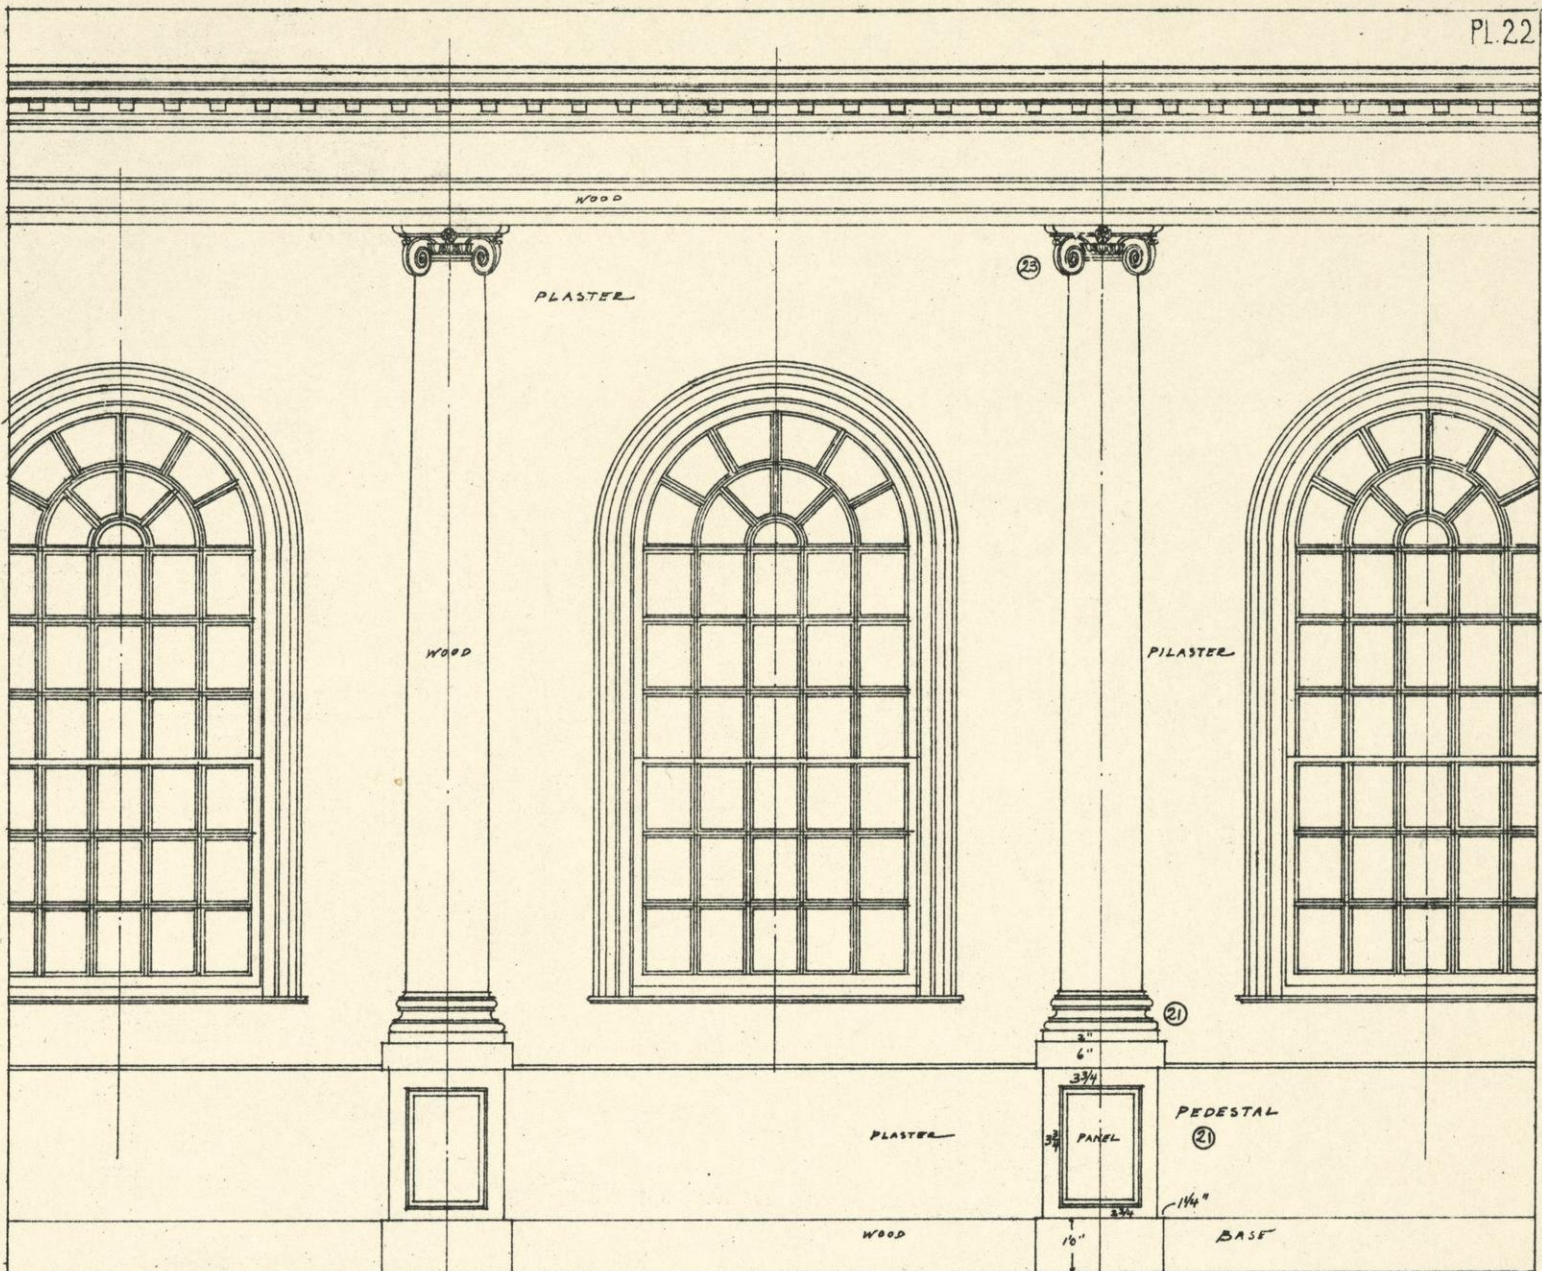




DETAIL ELEVATION OF SIDE WALL

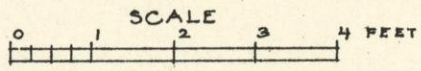



PLAN OF AUDITORIUM

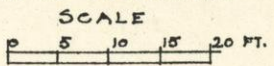

WINDOW DETAILS

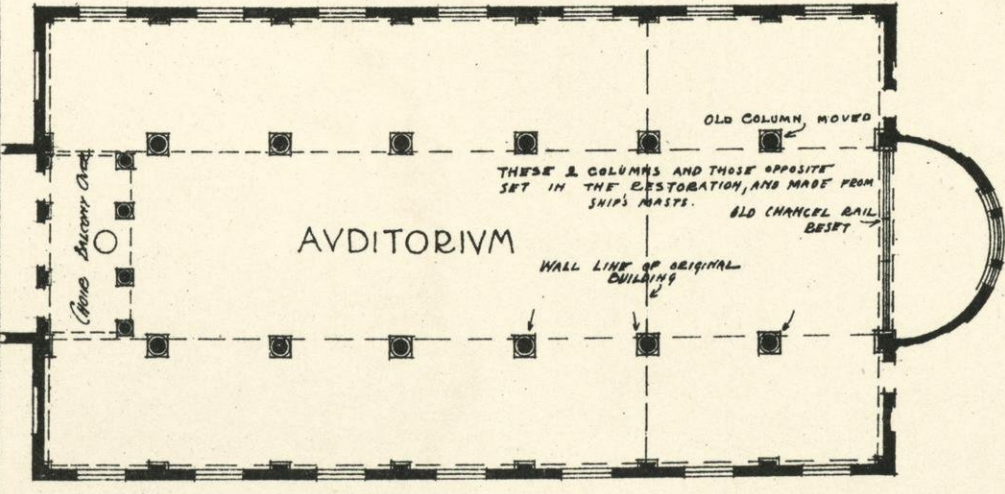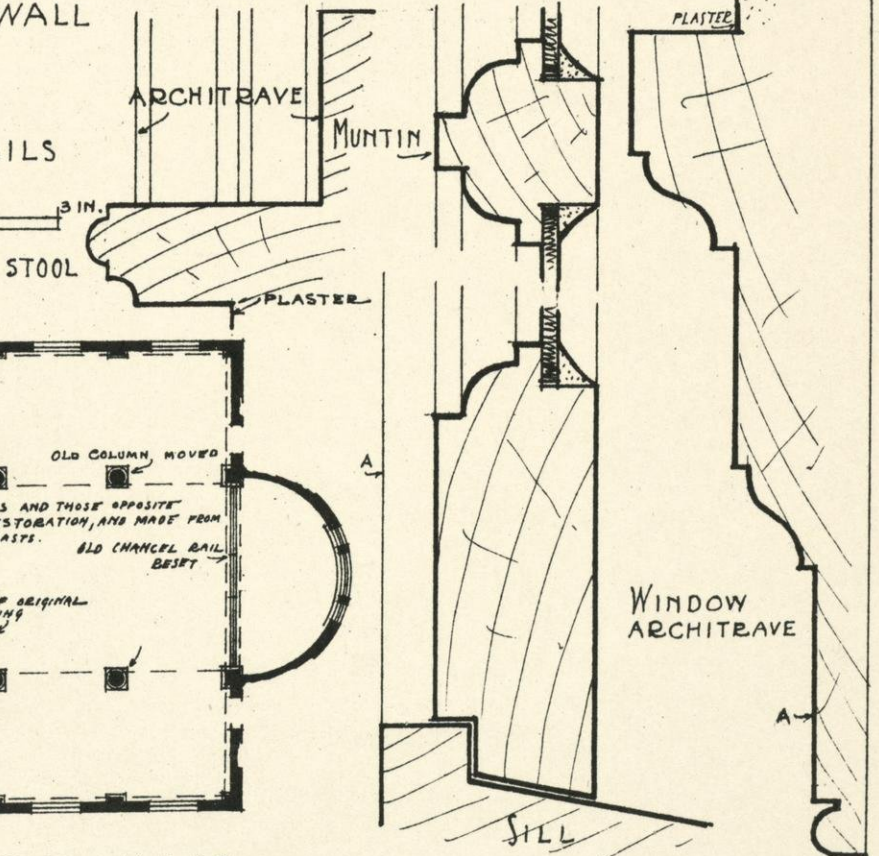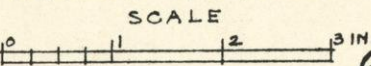

CHRIST CHURCH CAMBRIDGE MASS.

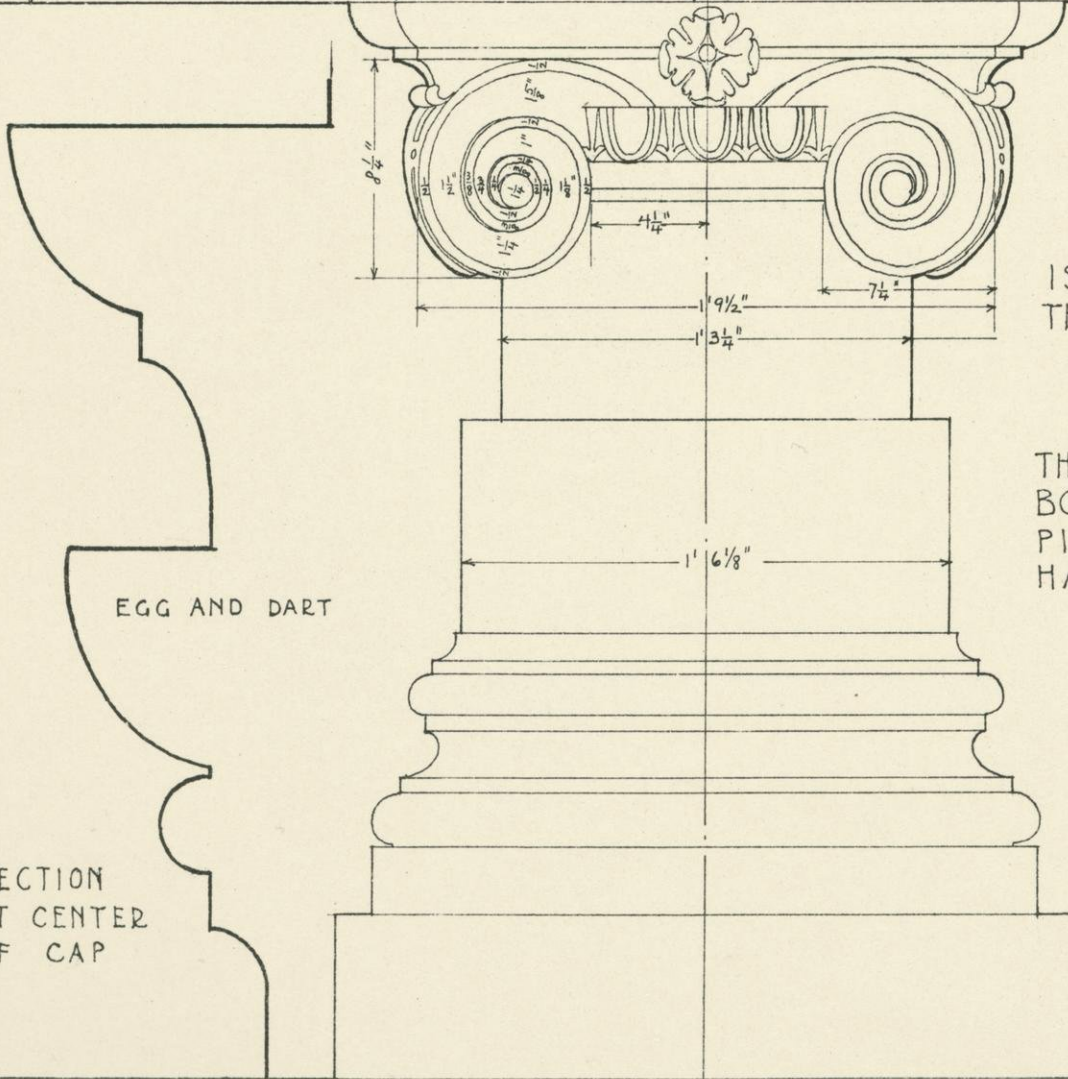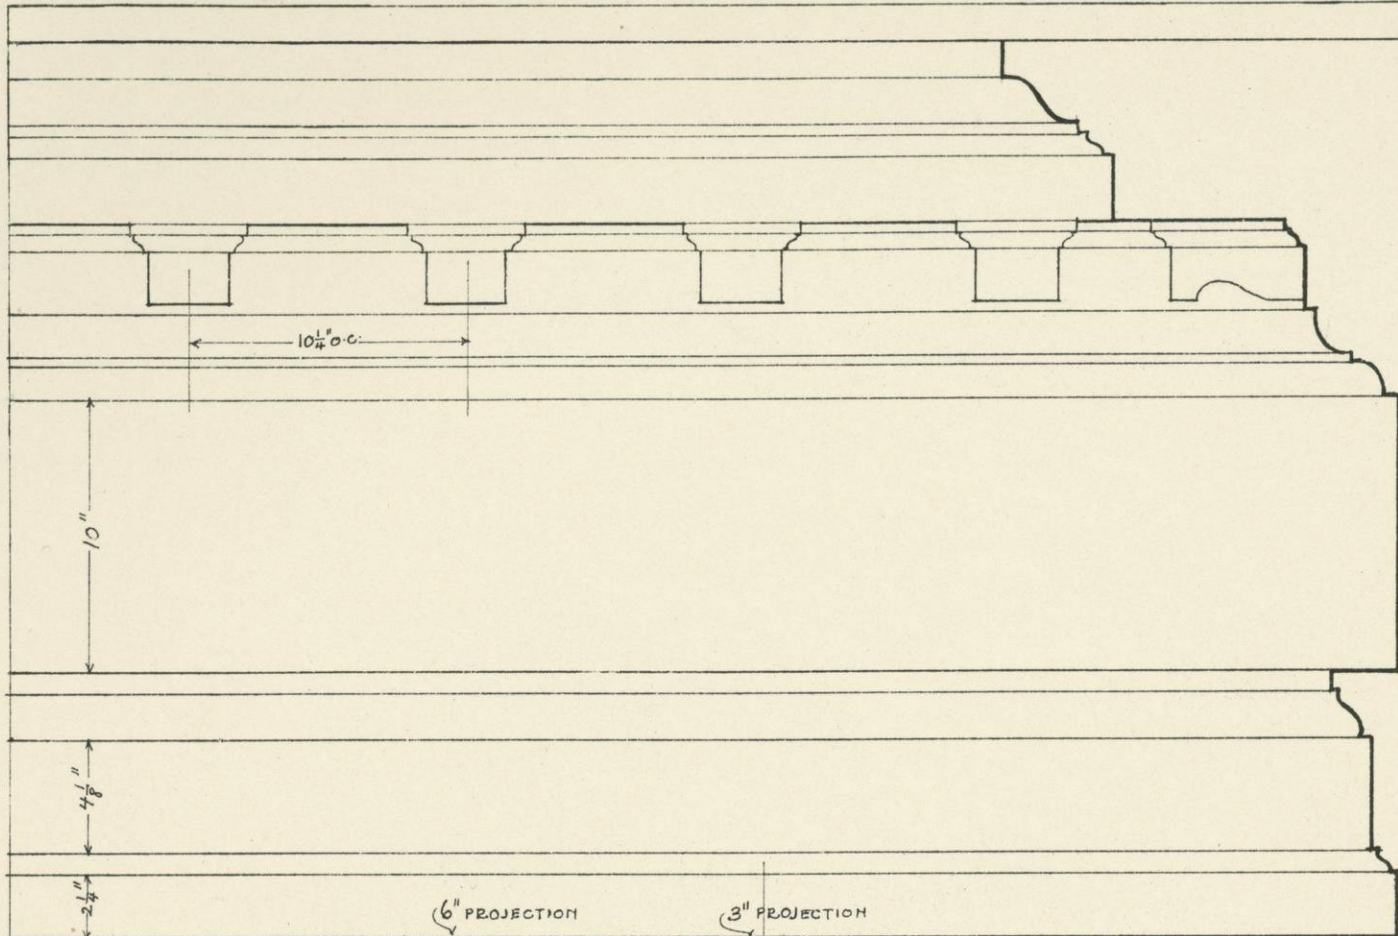


BALCONY CAP IS SIMILAR TO THIS BUT SMALLER

THIS DETAIL FOR BOTH COLUMNS AND PILASTERS: BOTH HAVE ENTASIS.


6 7/8"
1 1/2"
2 1/4"
13 1/2"
10 1/2"
2 1/2"
2 1/2"
6"


ORDER DETAILS · AUDITORIUM OF CHRIST CHURCH AT CAMBRIDGE MASS.

SCALE

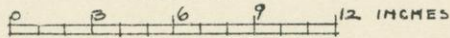

SCALE FOR DETAILS

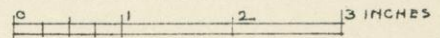

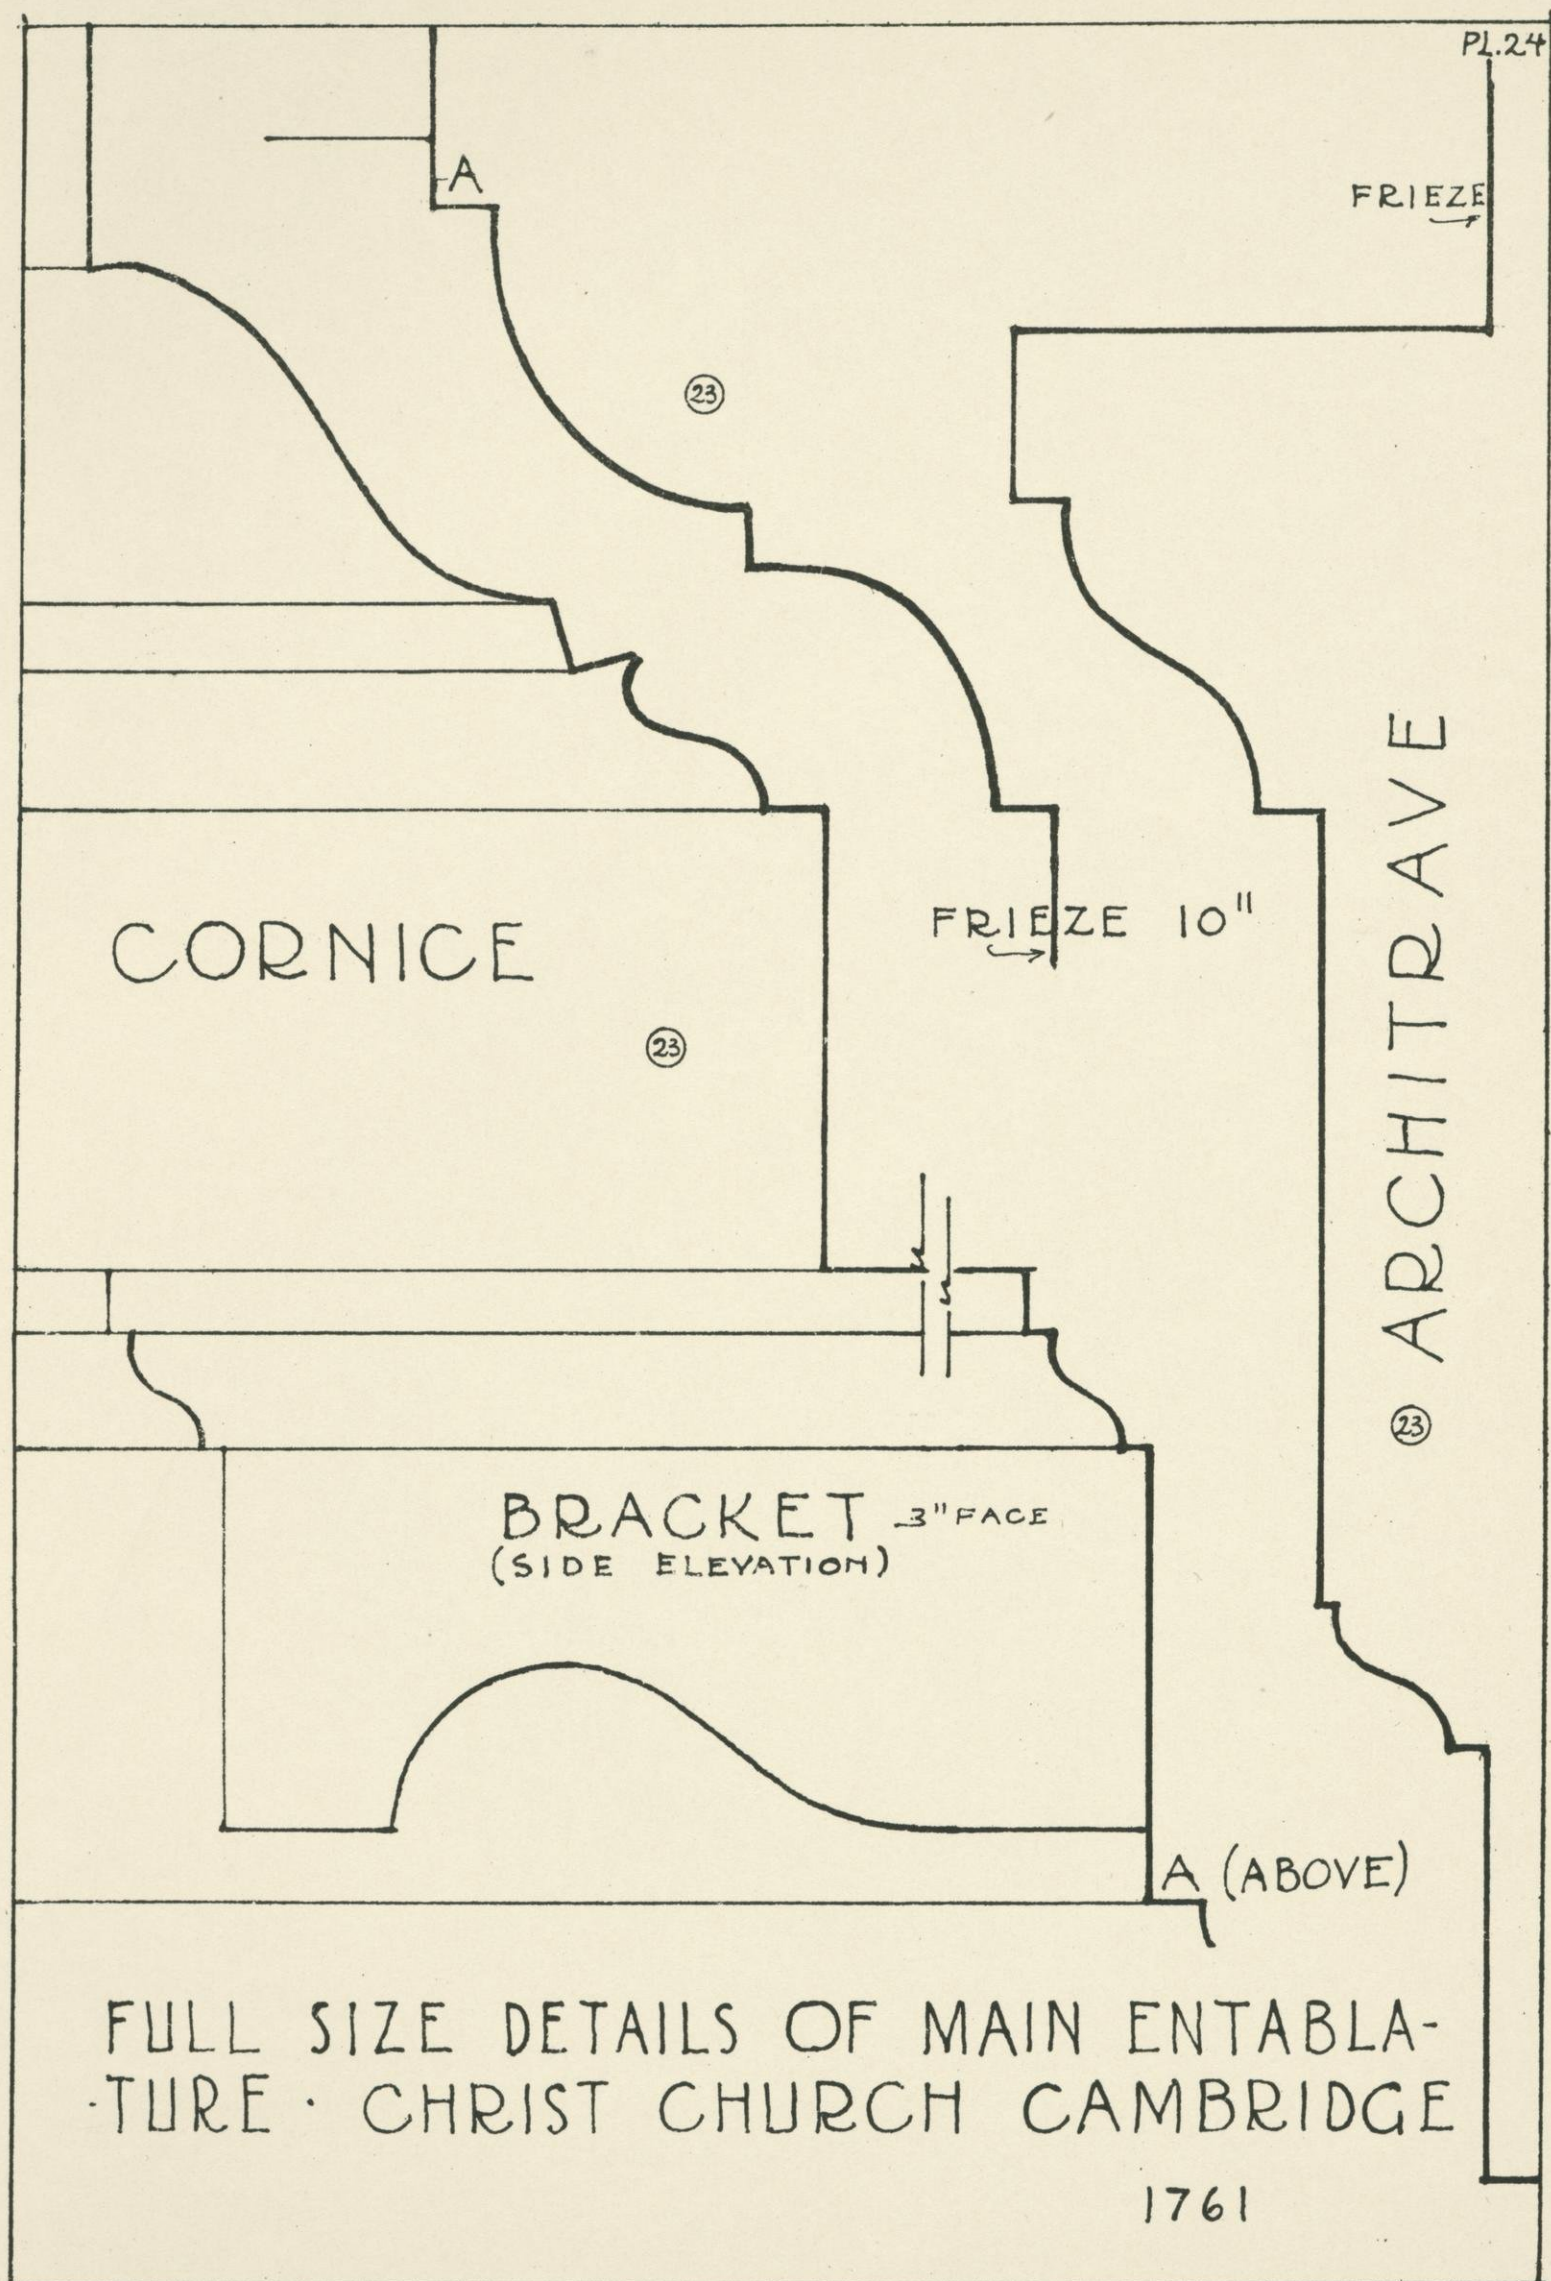

FULL SIZE DETAILS OF MAIN ENTABLA-
 TURE · CHRIST CHURCH CAMBRIDGE

1761

PLASTER LINE →

PL. 25

MOULDING IN ELEVATION

20

CAP

20

RAISED PANEL WITH PAINTED INSCRIPTION ON CANVAS

ARCHITRAVE OVER DOUBLE DOORS TO VESTIBULE

20

BASE OF SMALL COLUMNS

20


FULL SIZE DETAILS
CHRIST CHURCH
CAMBRIDGE MASS.


PETER HARRISON
ARCHITECT

1761

DOOR PANEL UNDER BALCONY

20

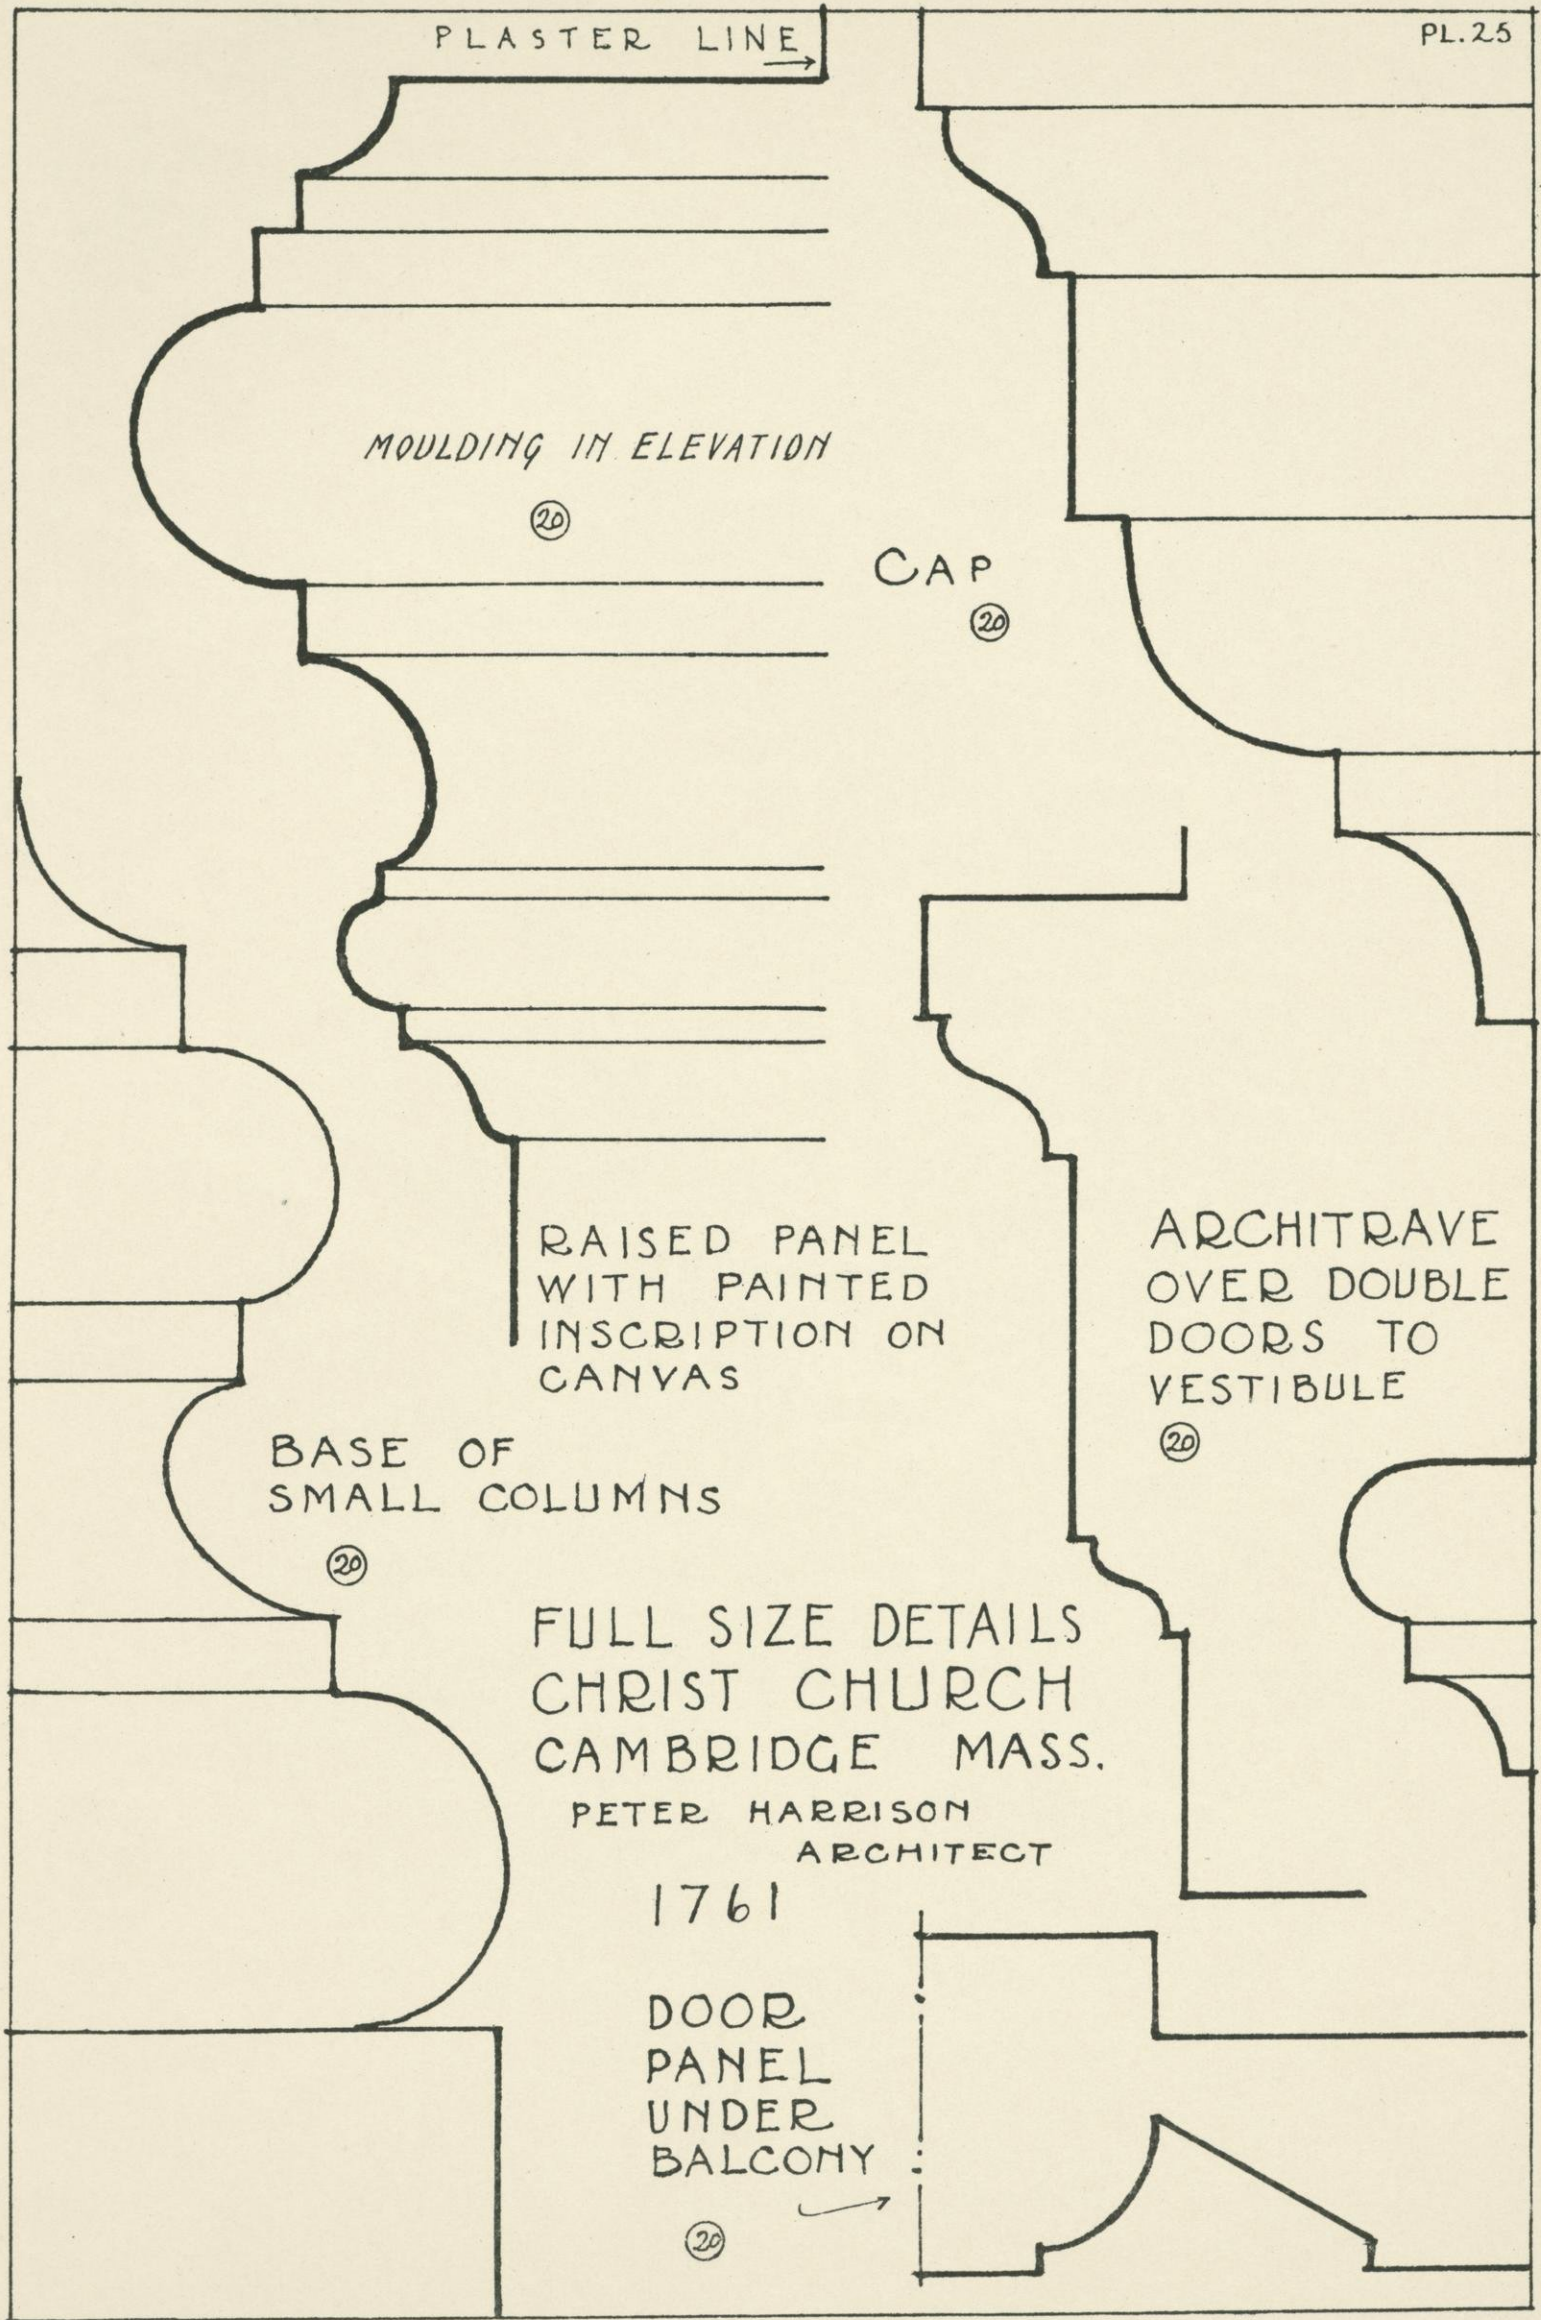

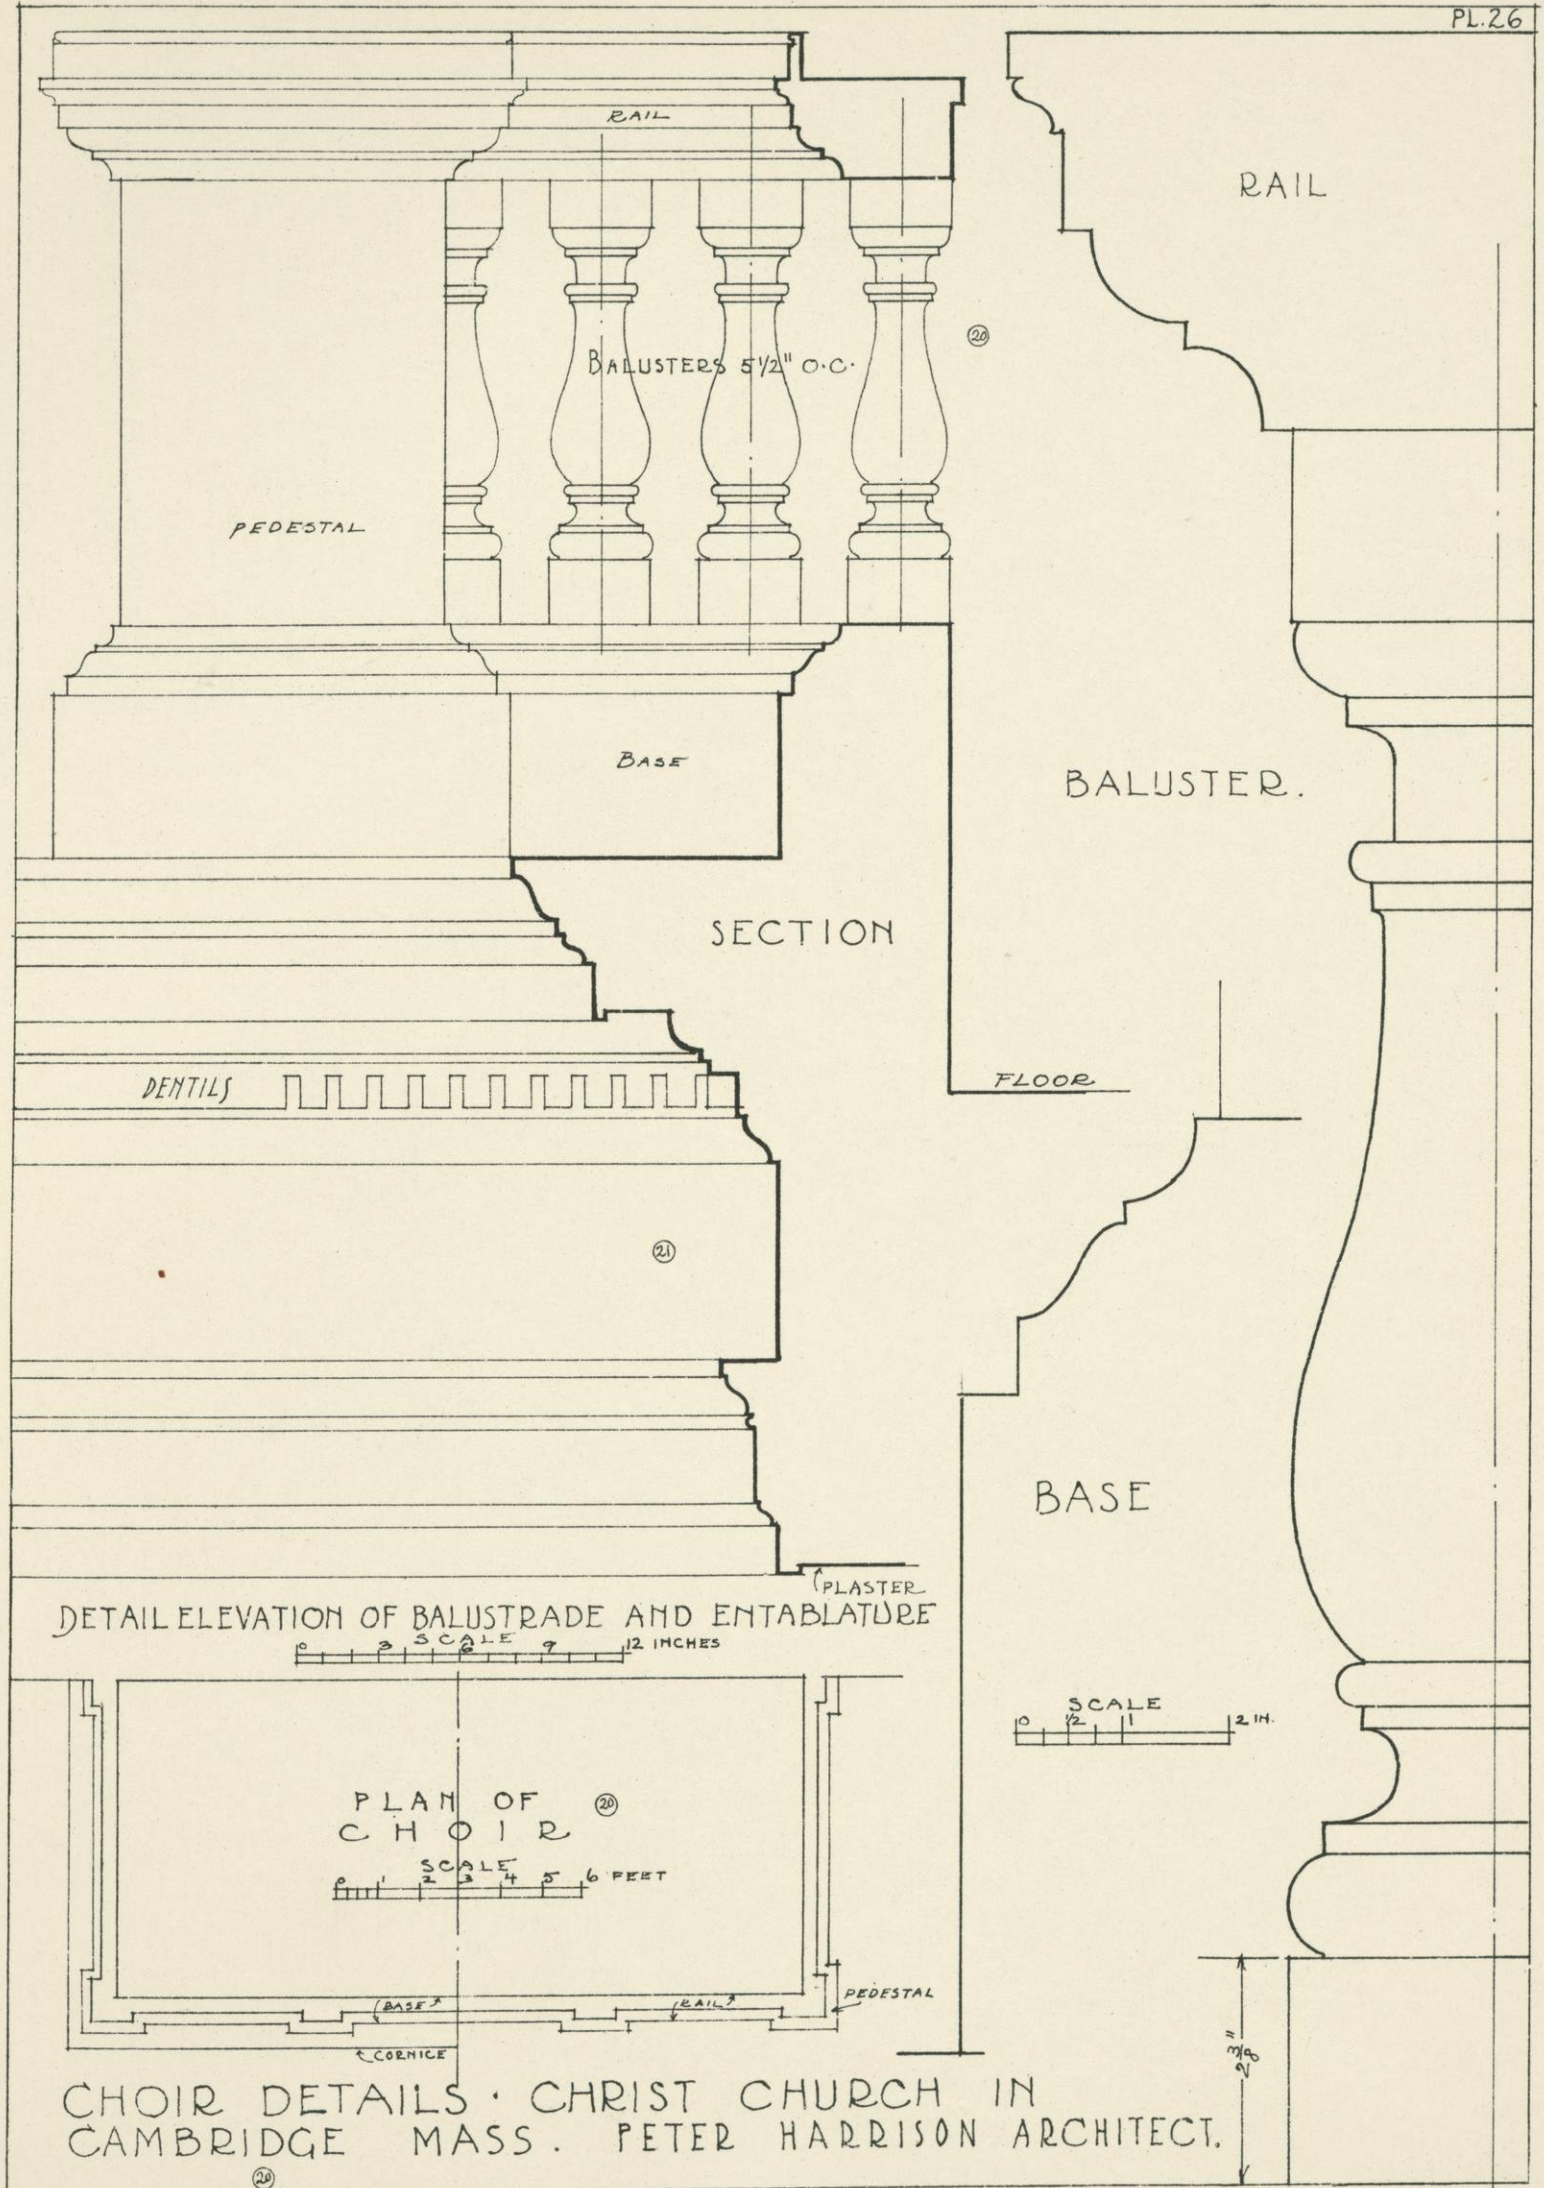







DETAIL ELEVATION OF BALUSTRADE AND ENTABLATURE

SCALE 1/2 INCHES

PLAN OF CHOIR

SCALE 6 FEET


CHOIR DETAILS · CHRIST CHURCH IN CAMBRIDGE MASS. PETER HARRISON ARCHITECT.

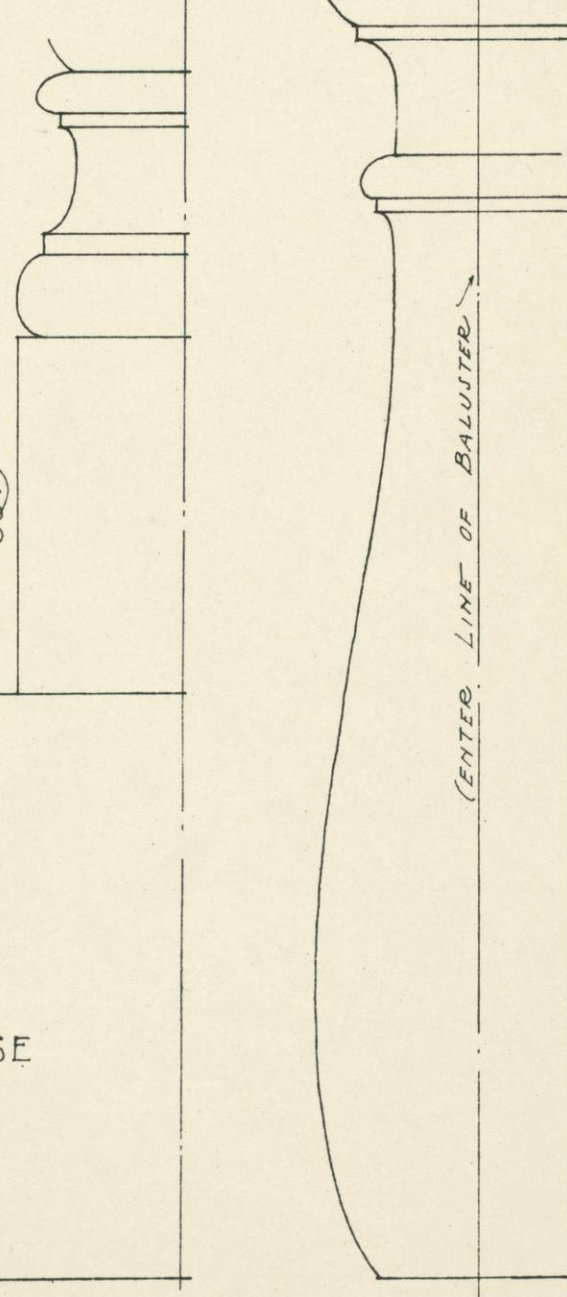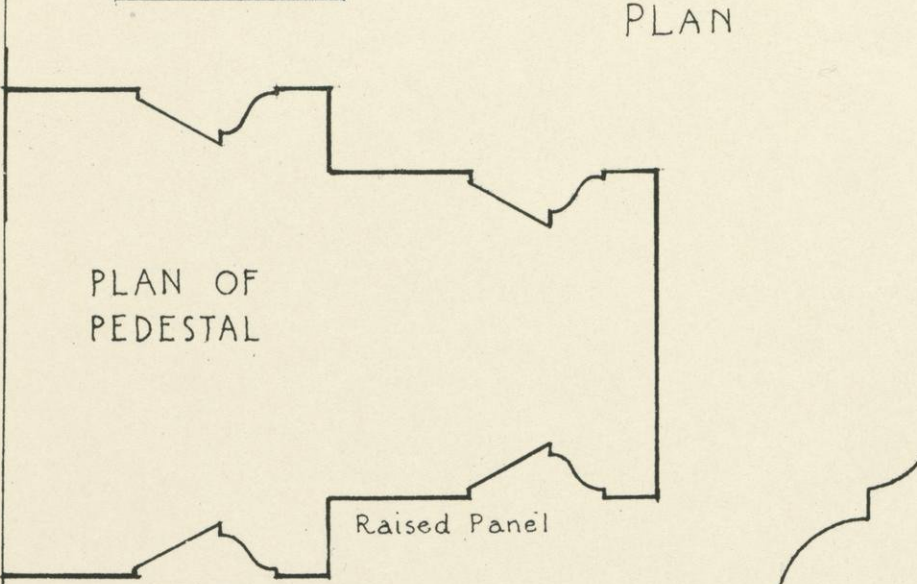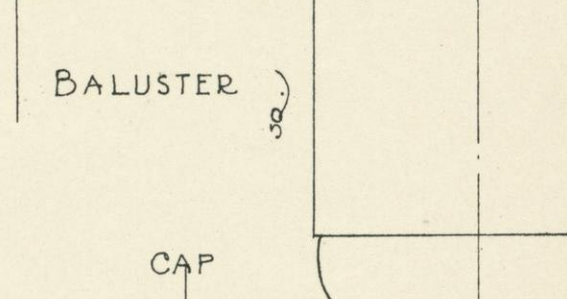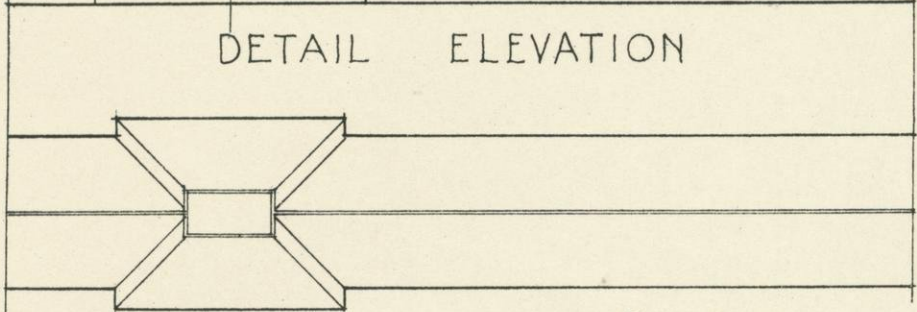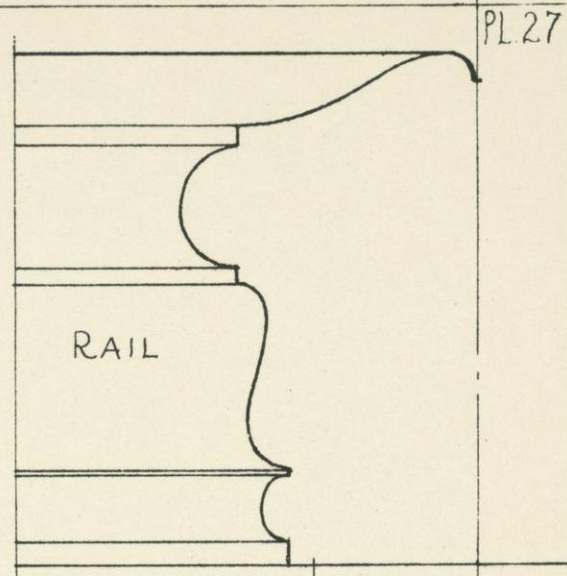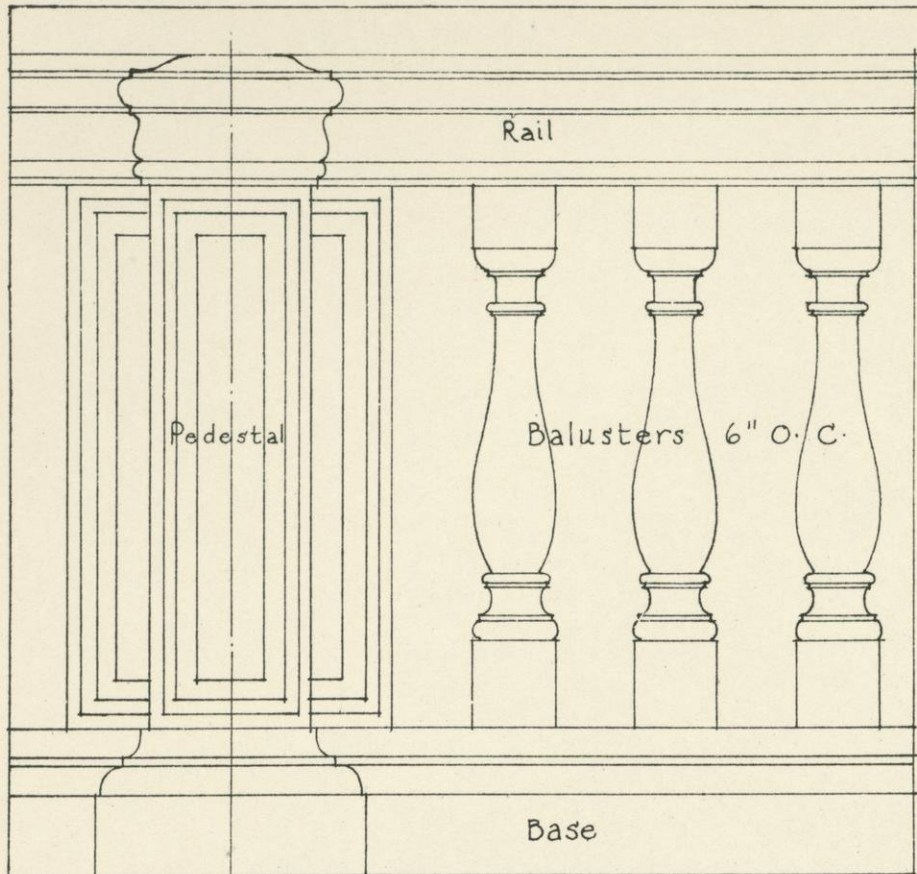


DETAILS OF CHANCEL
RAIL IN CHRIST CHURCH
CAMBRIDGE MASS.

SCALE FOR DETAILS
0 1/2 1 2 3 4 5 IN.

SCALE FOR ELEVATION.
0 3 6 9 12 INCHES

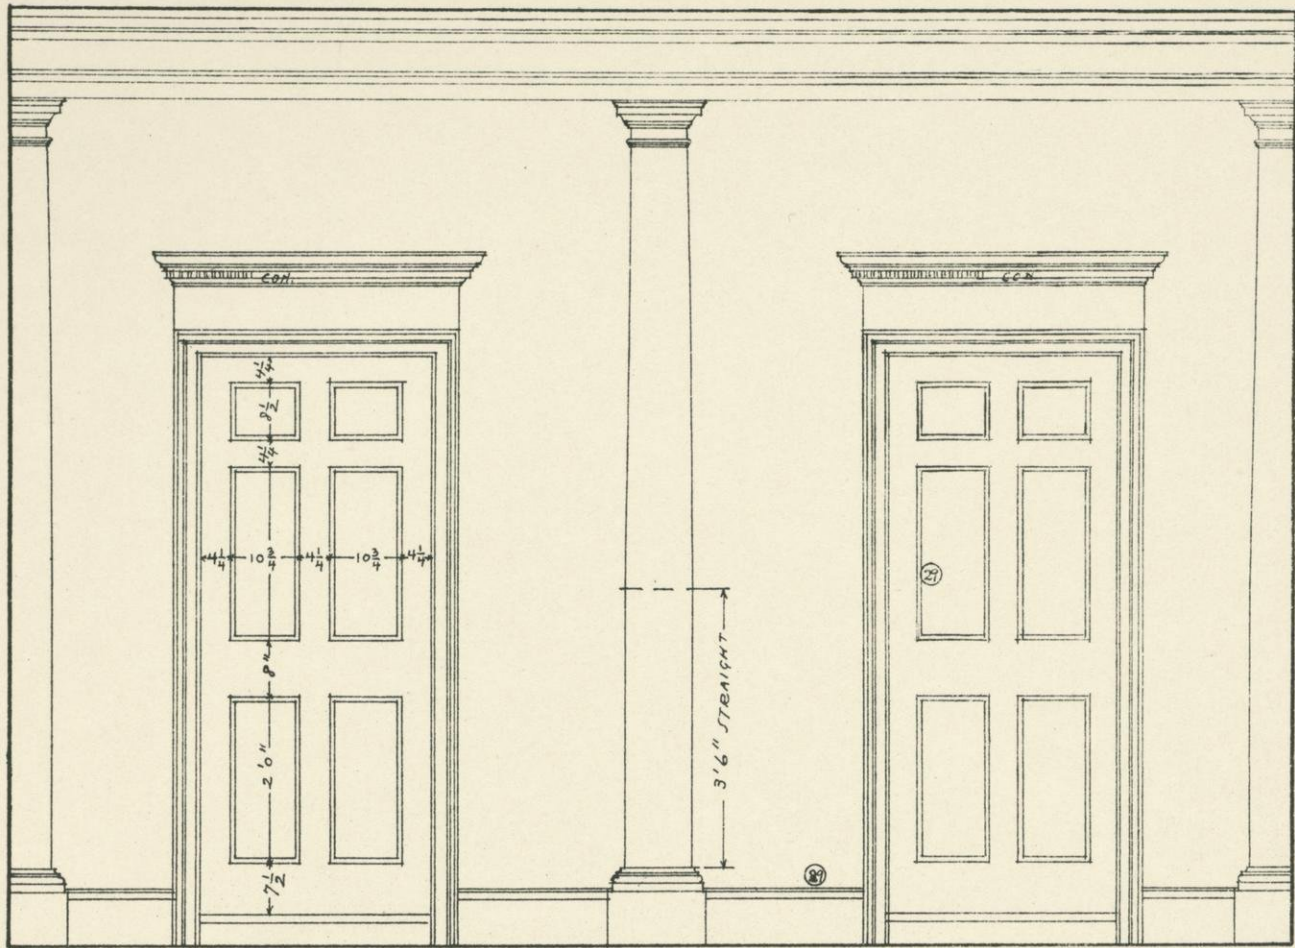


ELEVATION

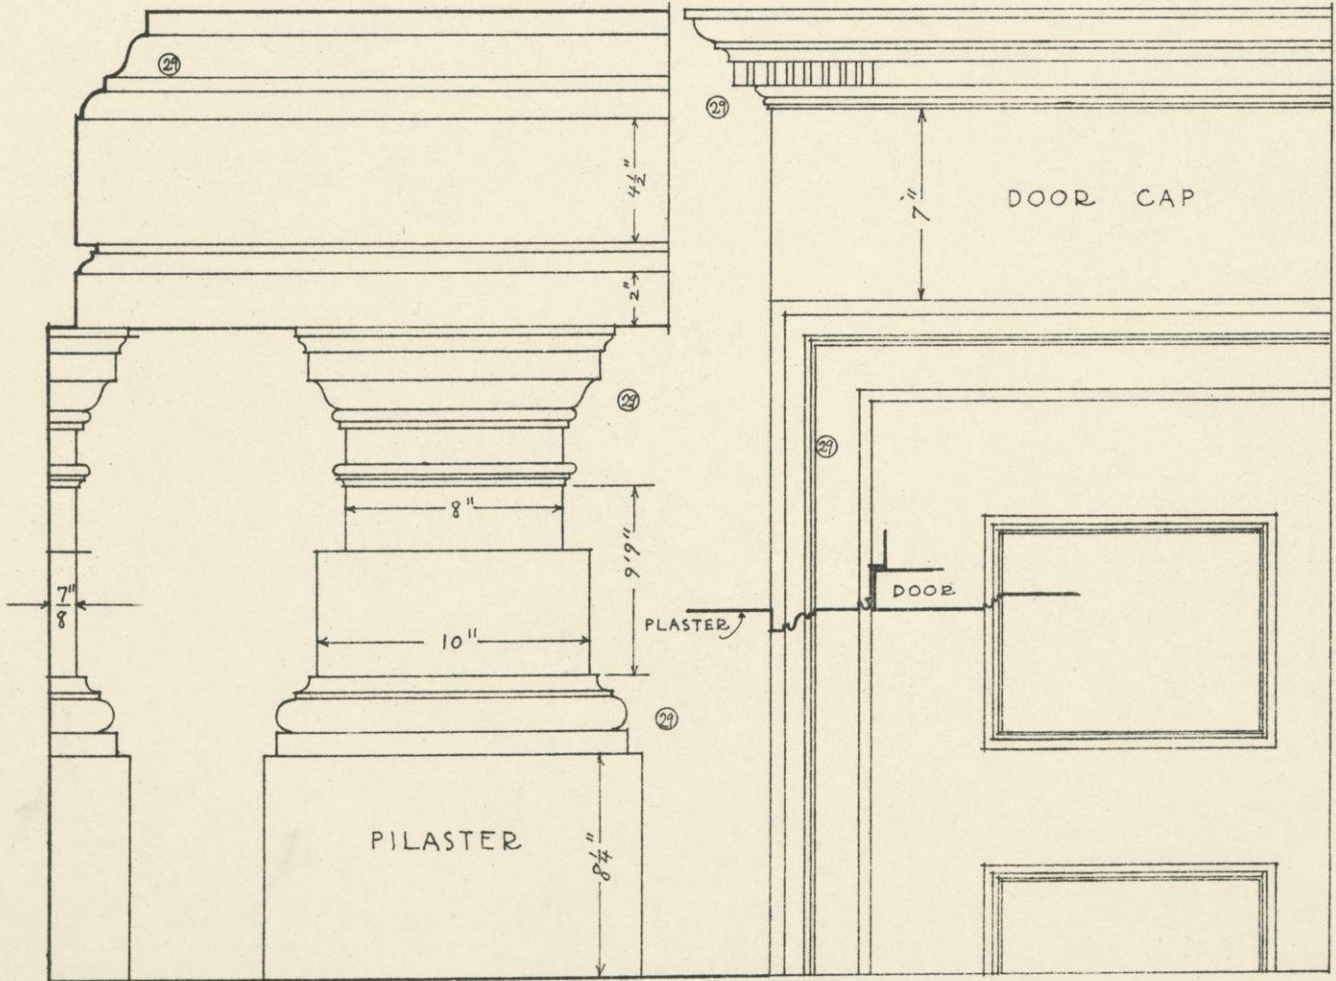



VESTIBULE DETAILS: OLD NORTH CHURCH BOSTON

SCALE OF ELEVATION

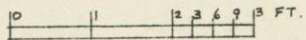

SCALE FOR DETAILS

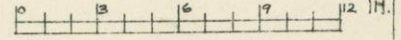

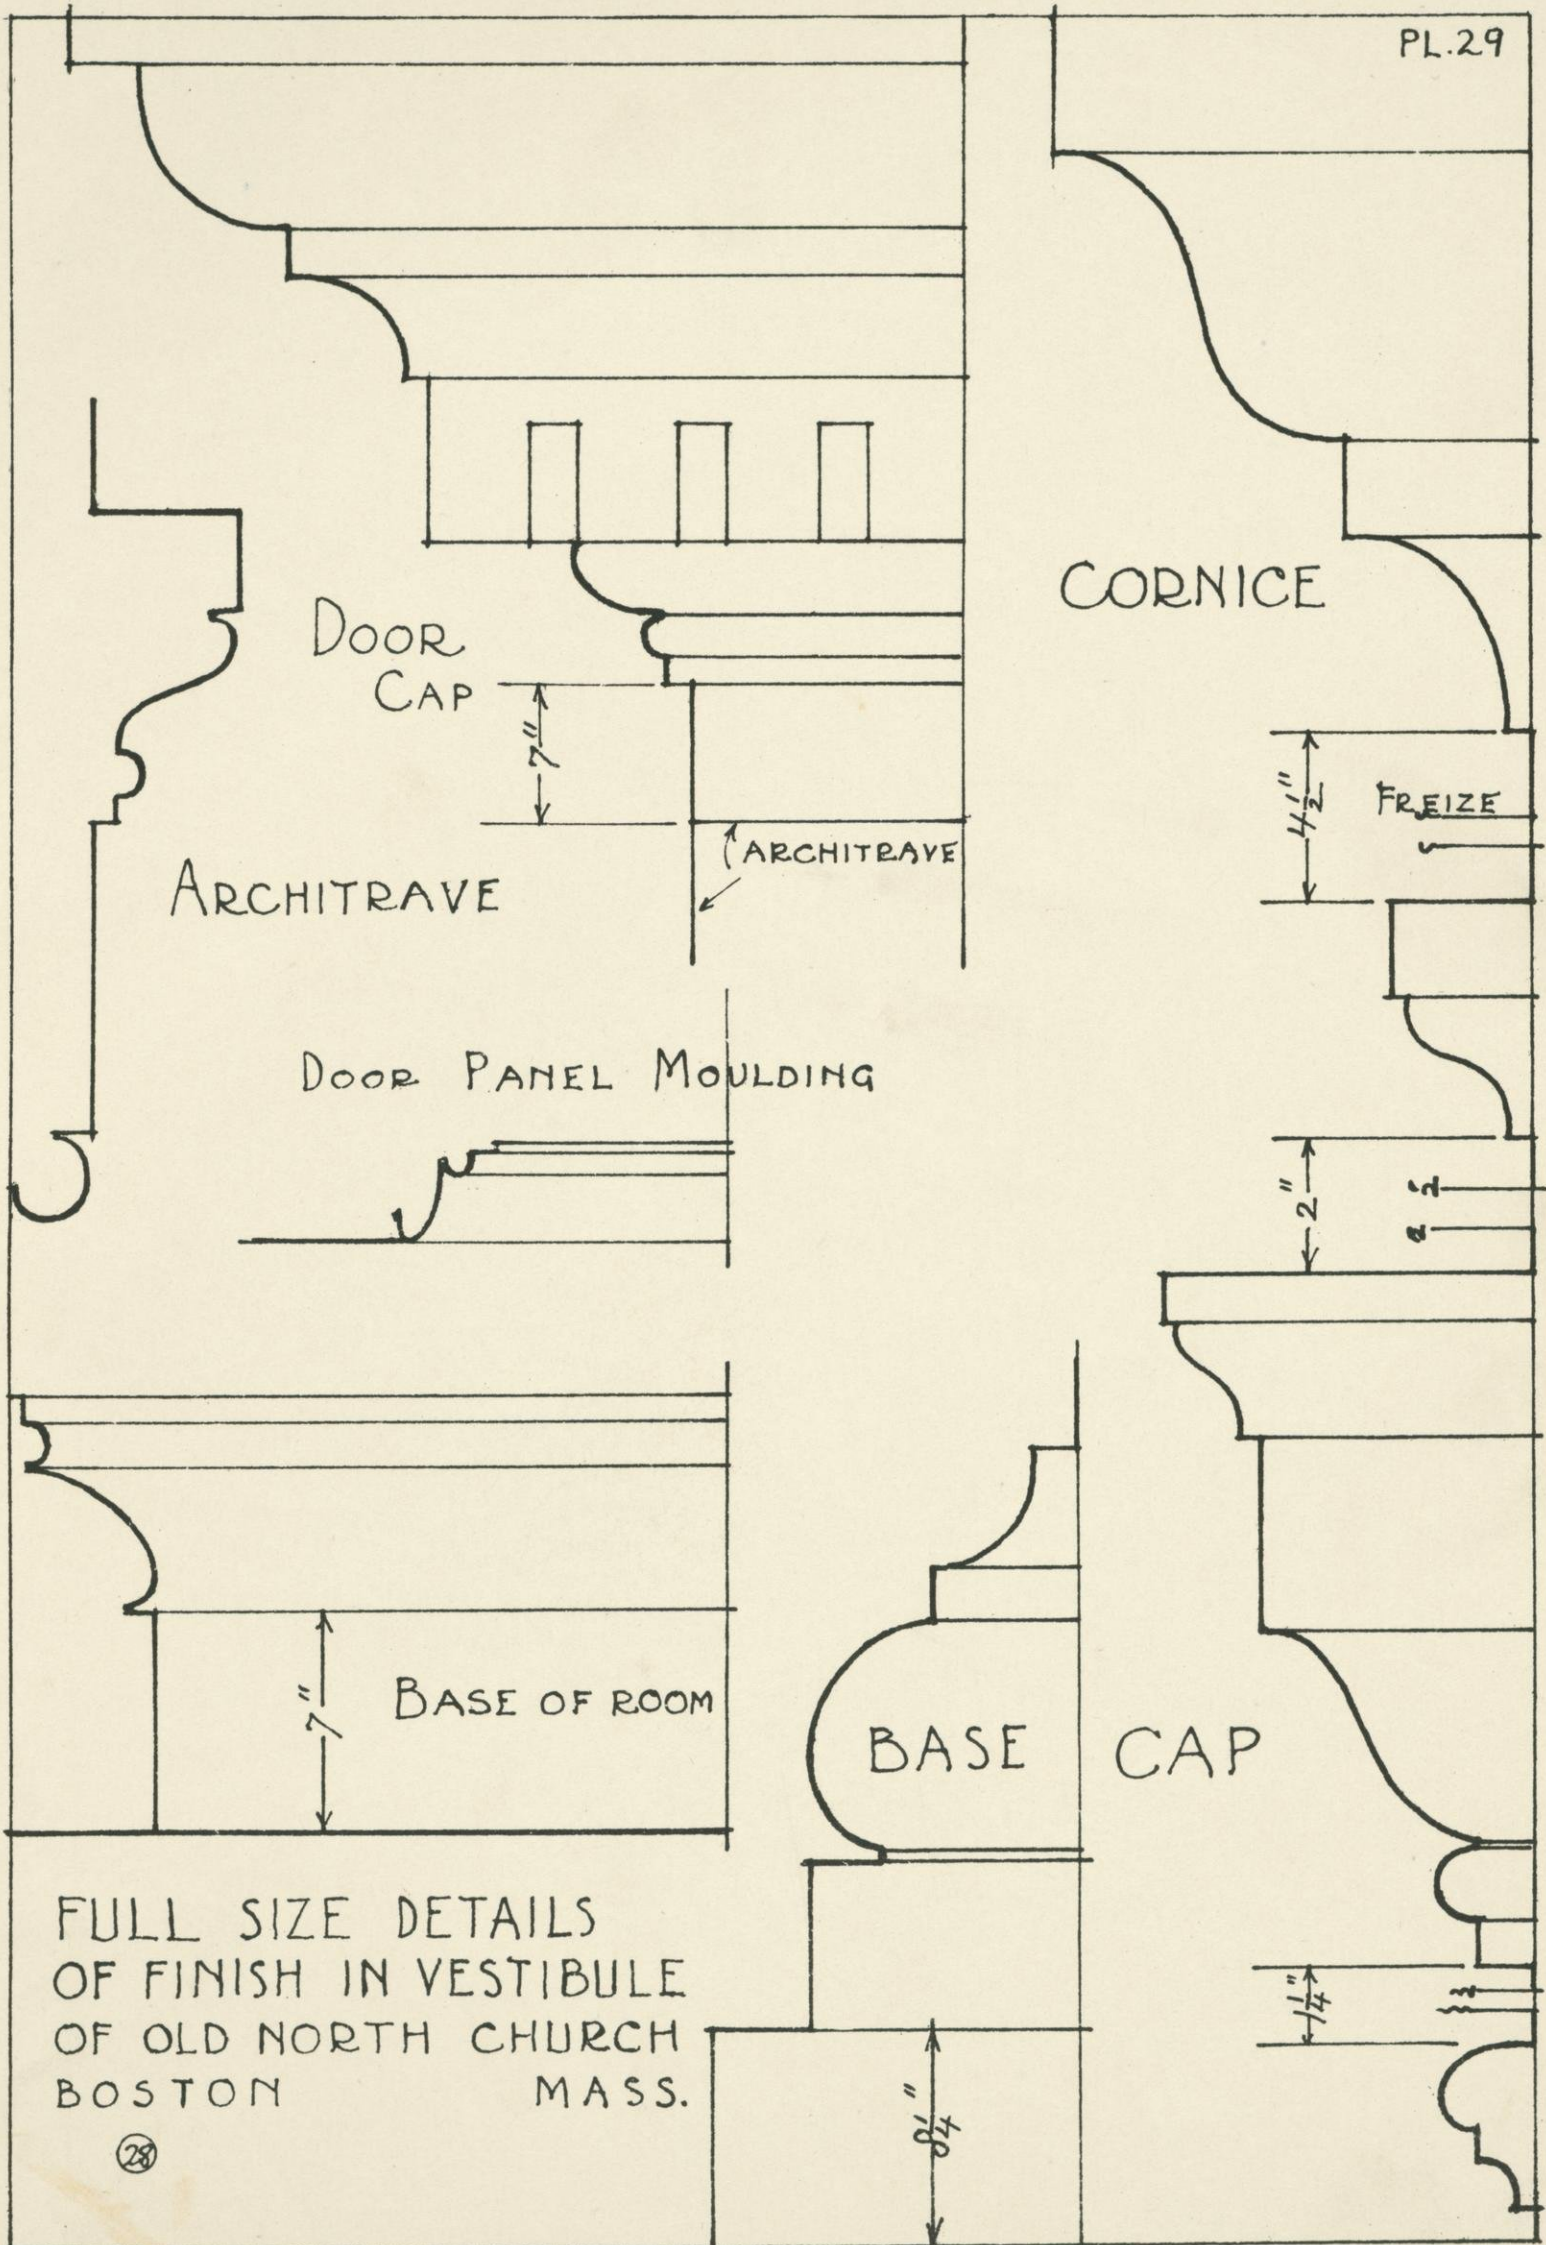


FULL SIZE DETAILS
 OF FINISH IN VESTIBULE
 OF OLD NORTH CHURCH
 BOSTON MASS.


SCALE OF ELEVATIONS
 1 2 3 4 5 6 7 8 FT.
 SCALE OF WINDOW AND
 DOOR DETAILS
 1 2 3 4 5 6 7 8 IN.
 3 FT.

HOUSE AT EAST TAUNTON MASS.
 DETAILS OF CONDUCTORS, CORNICE, WINDOW AND INTERIOR
 DOORS.





MEAS. AND DRAWN BY B.C.K.
 AUG. 1912.

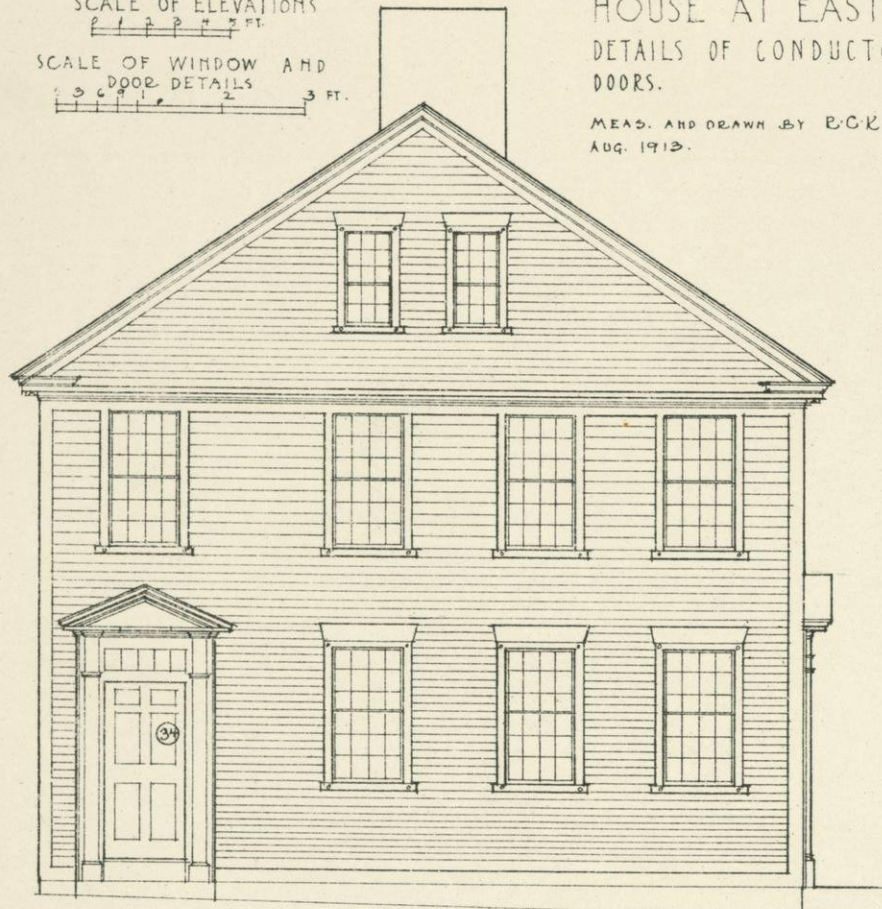


SIDE ELEVATION

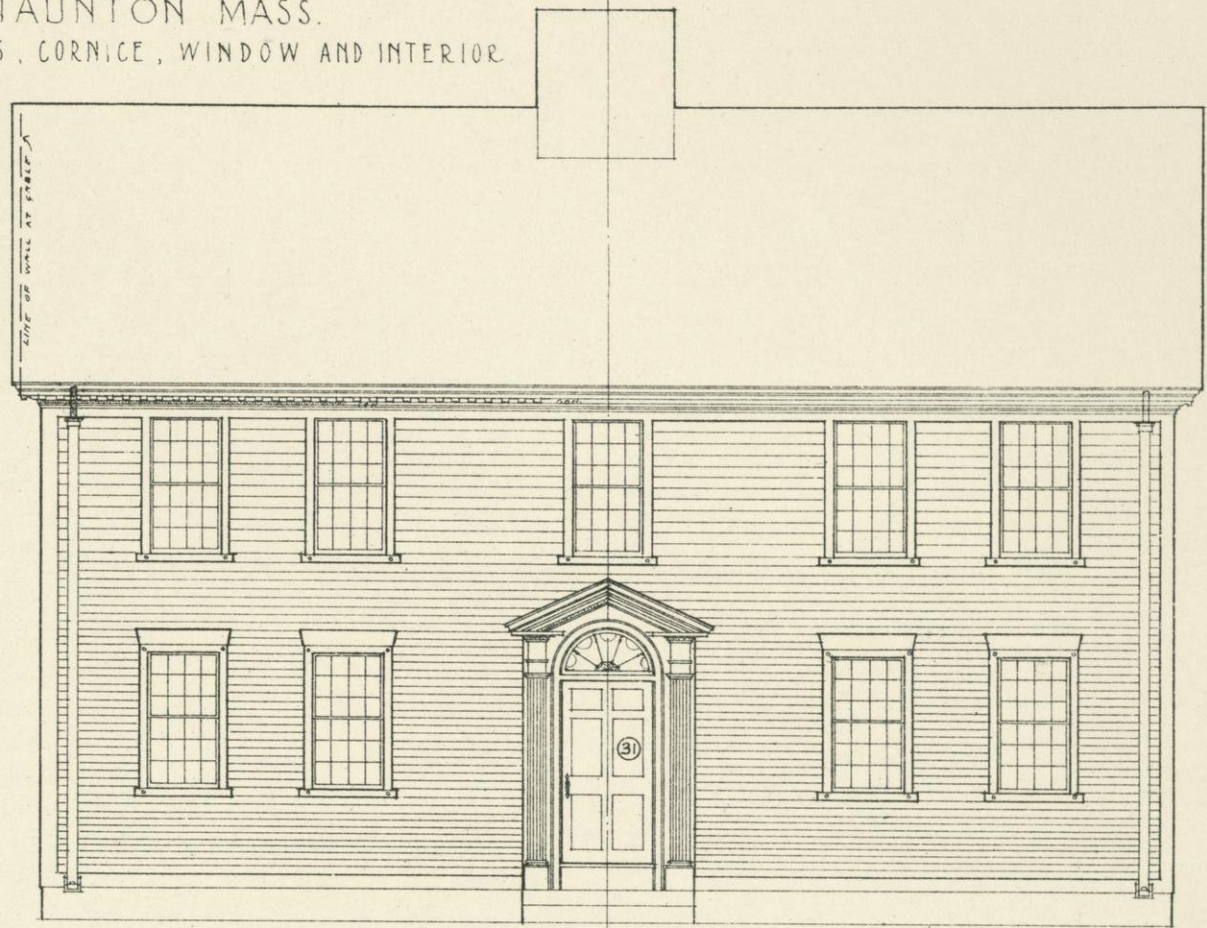


FRONT ELEVATION

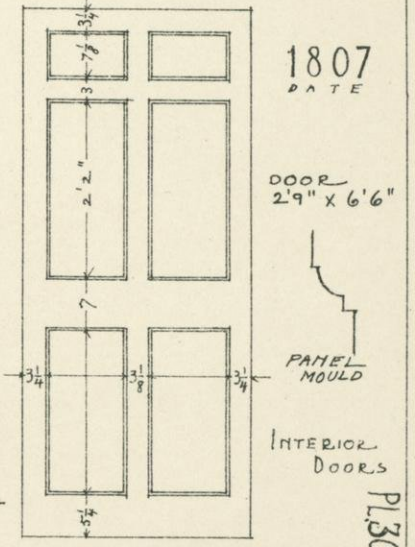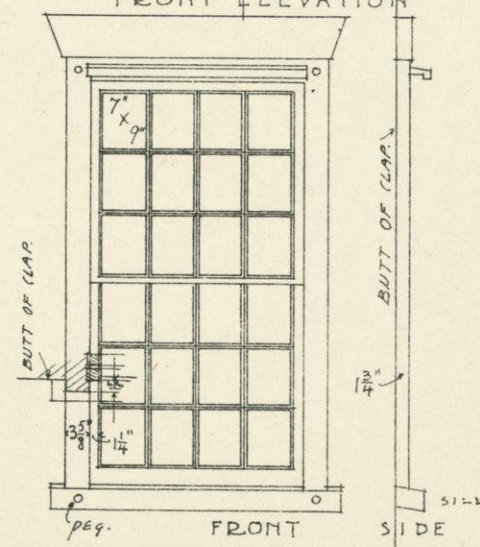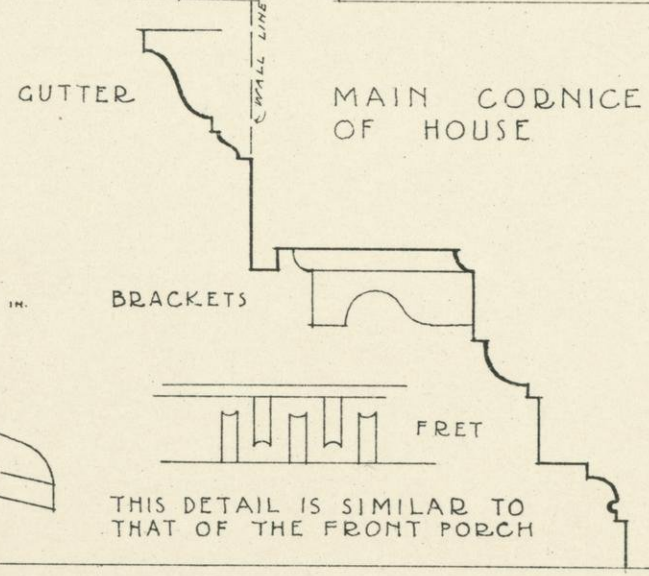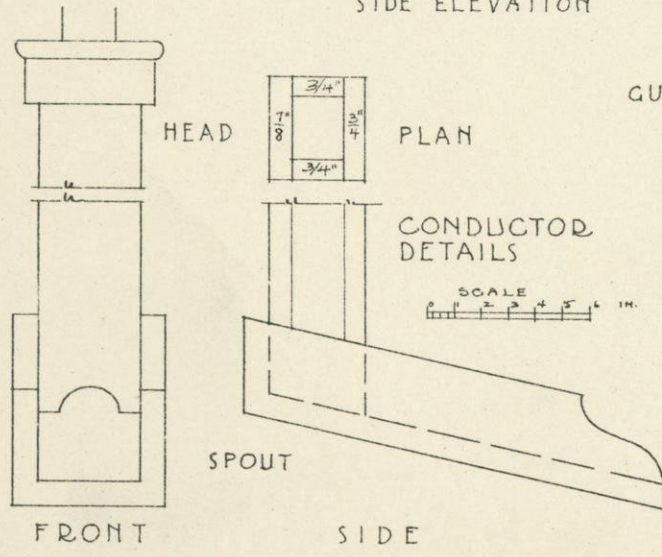

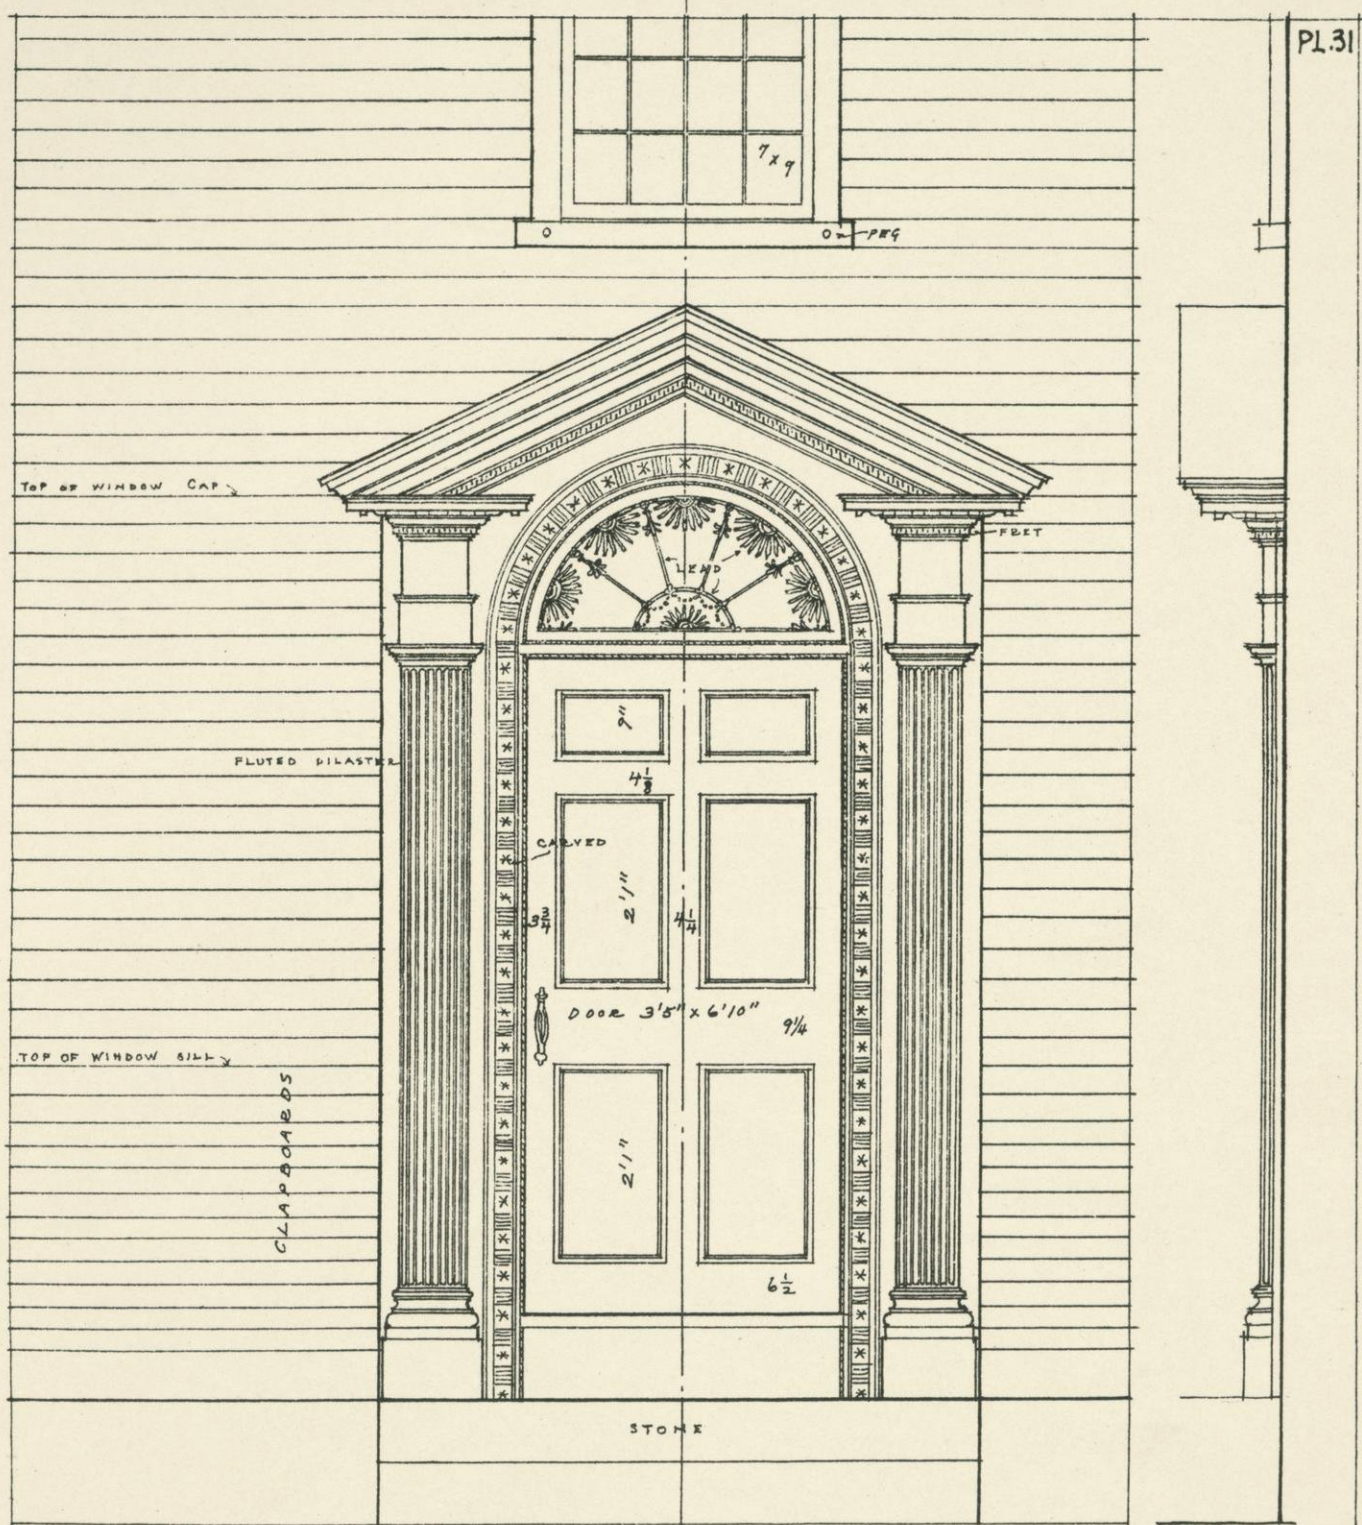

FRONT ELEVATION

SIDE

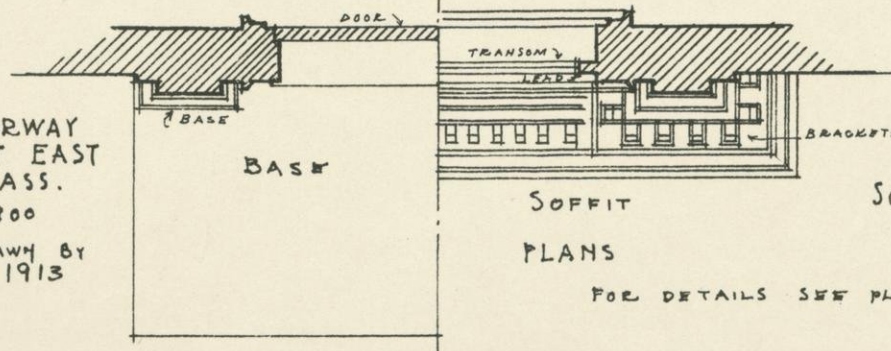

FRONT DOORWAY
OF HOUSE AT EAST
TAUNTON MASS.

ABOUT 1800

MEAS. AND DRAWN BY
R.C.K. Aug. 1913

32
33

SOFFIT

PLANS


FOR DETAILS SEE PLATE #


SCALE 1/2" = 1'0"

DETAILS OF FRONT DOORWAY
HOUSE AT EAST TAUNTON MASS.
ORDER PEDIMENT, AND LEAD
WORK.


SCALE 1 1/2" = 1'0"

MEAS. AND DRAWN BY
R.C.K. Aug. 1913.

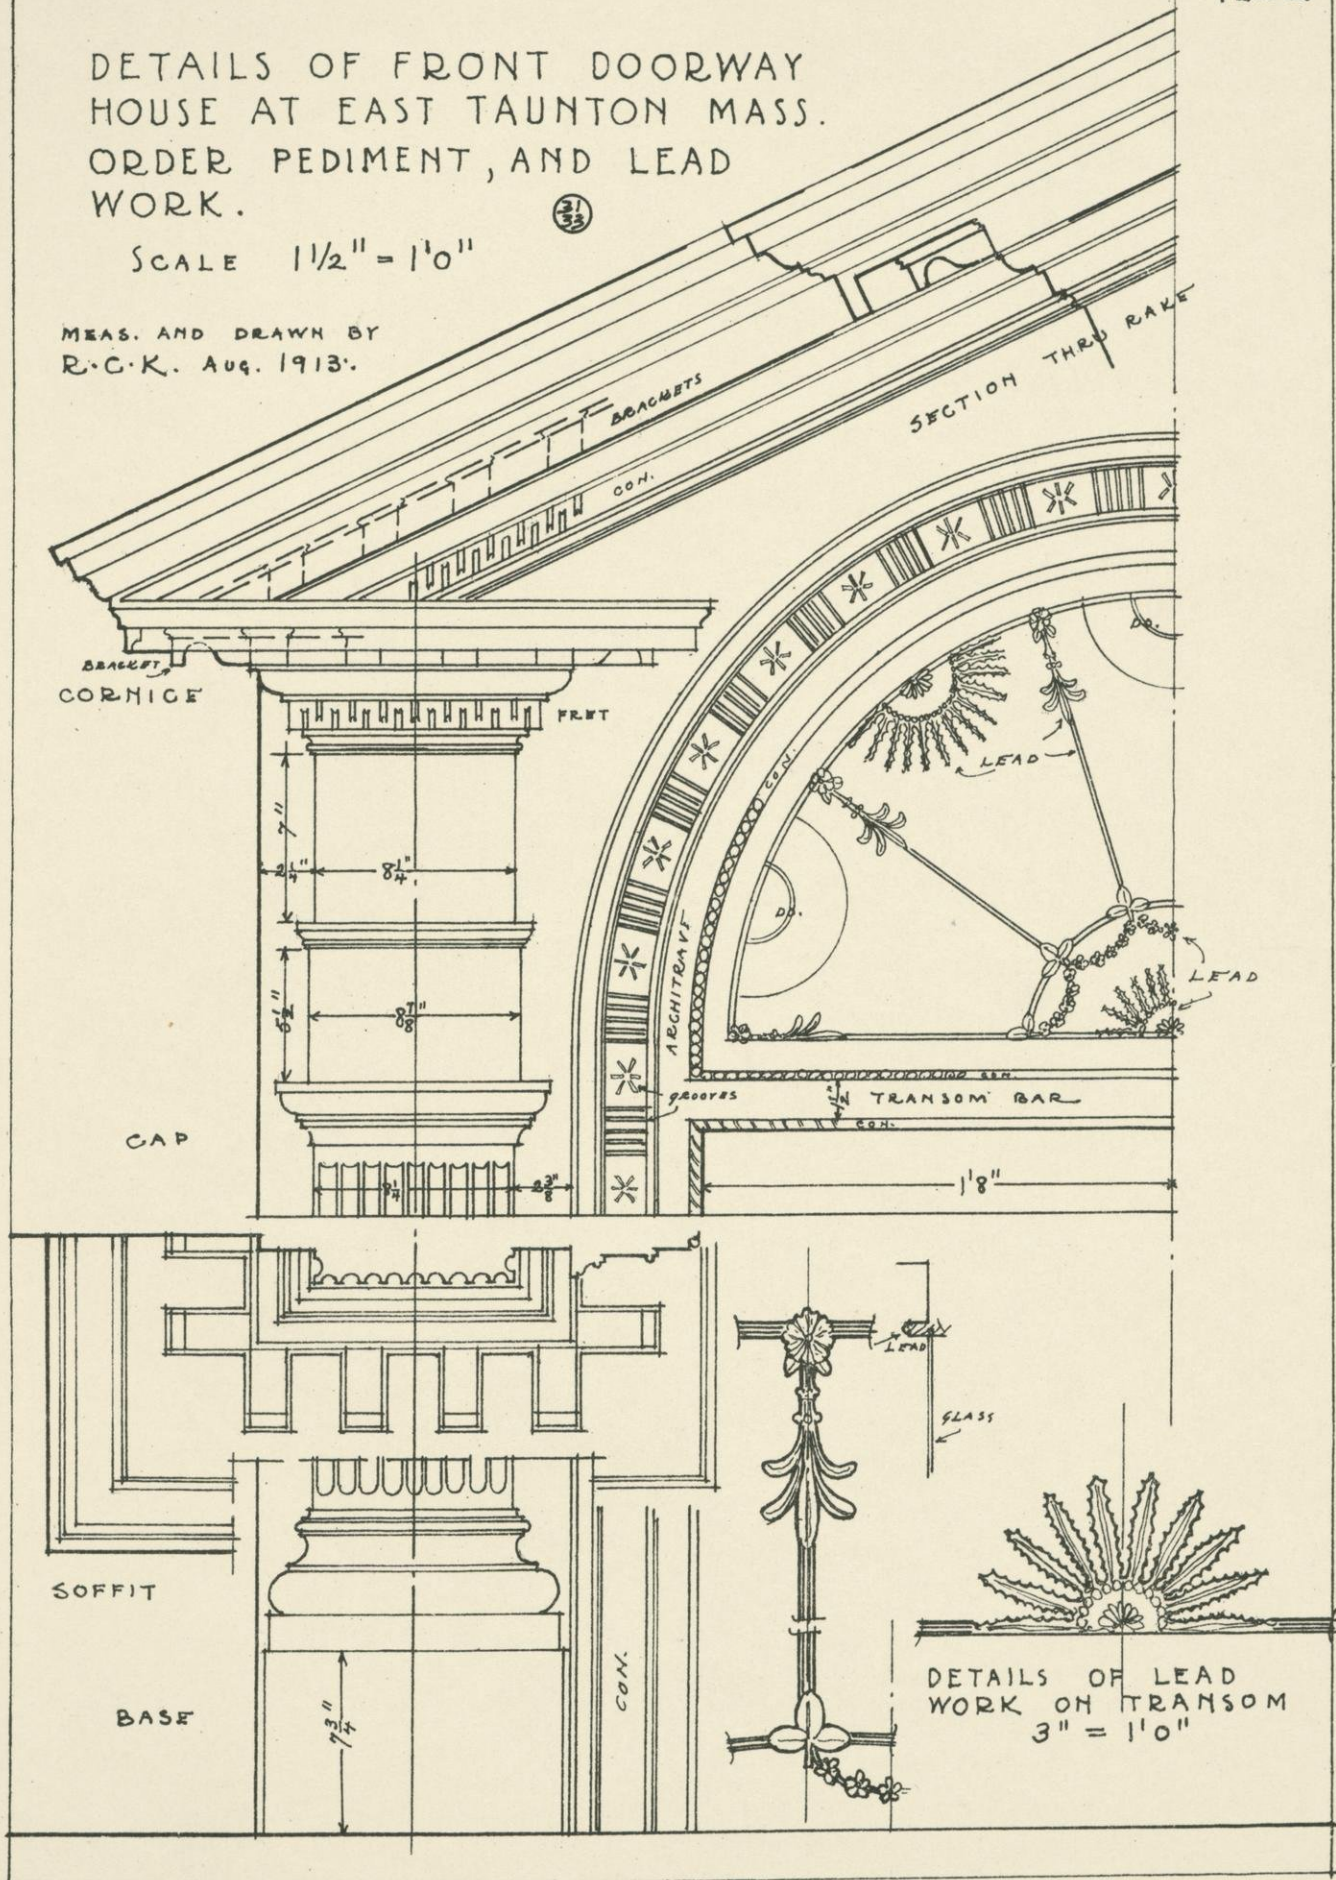

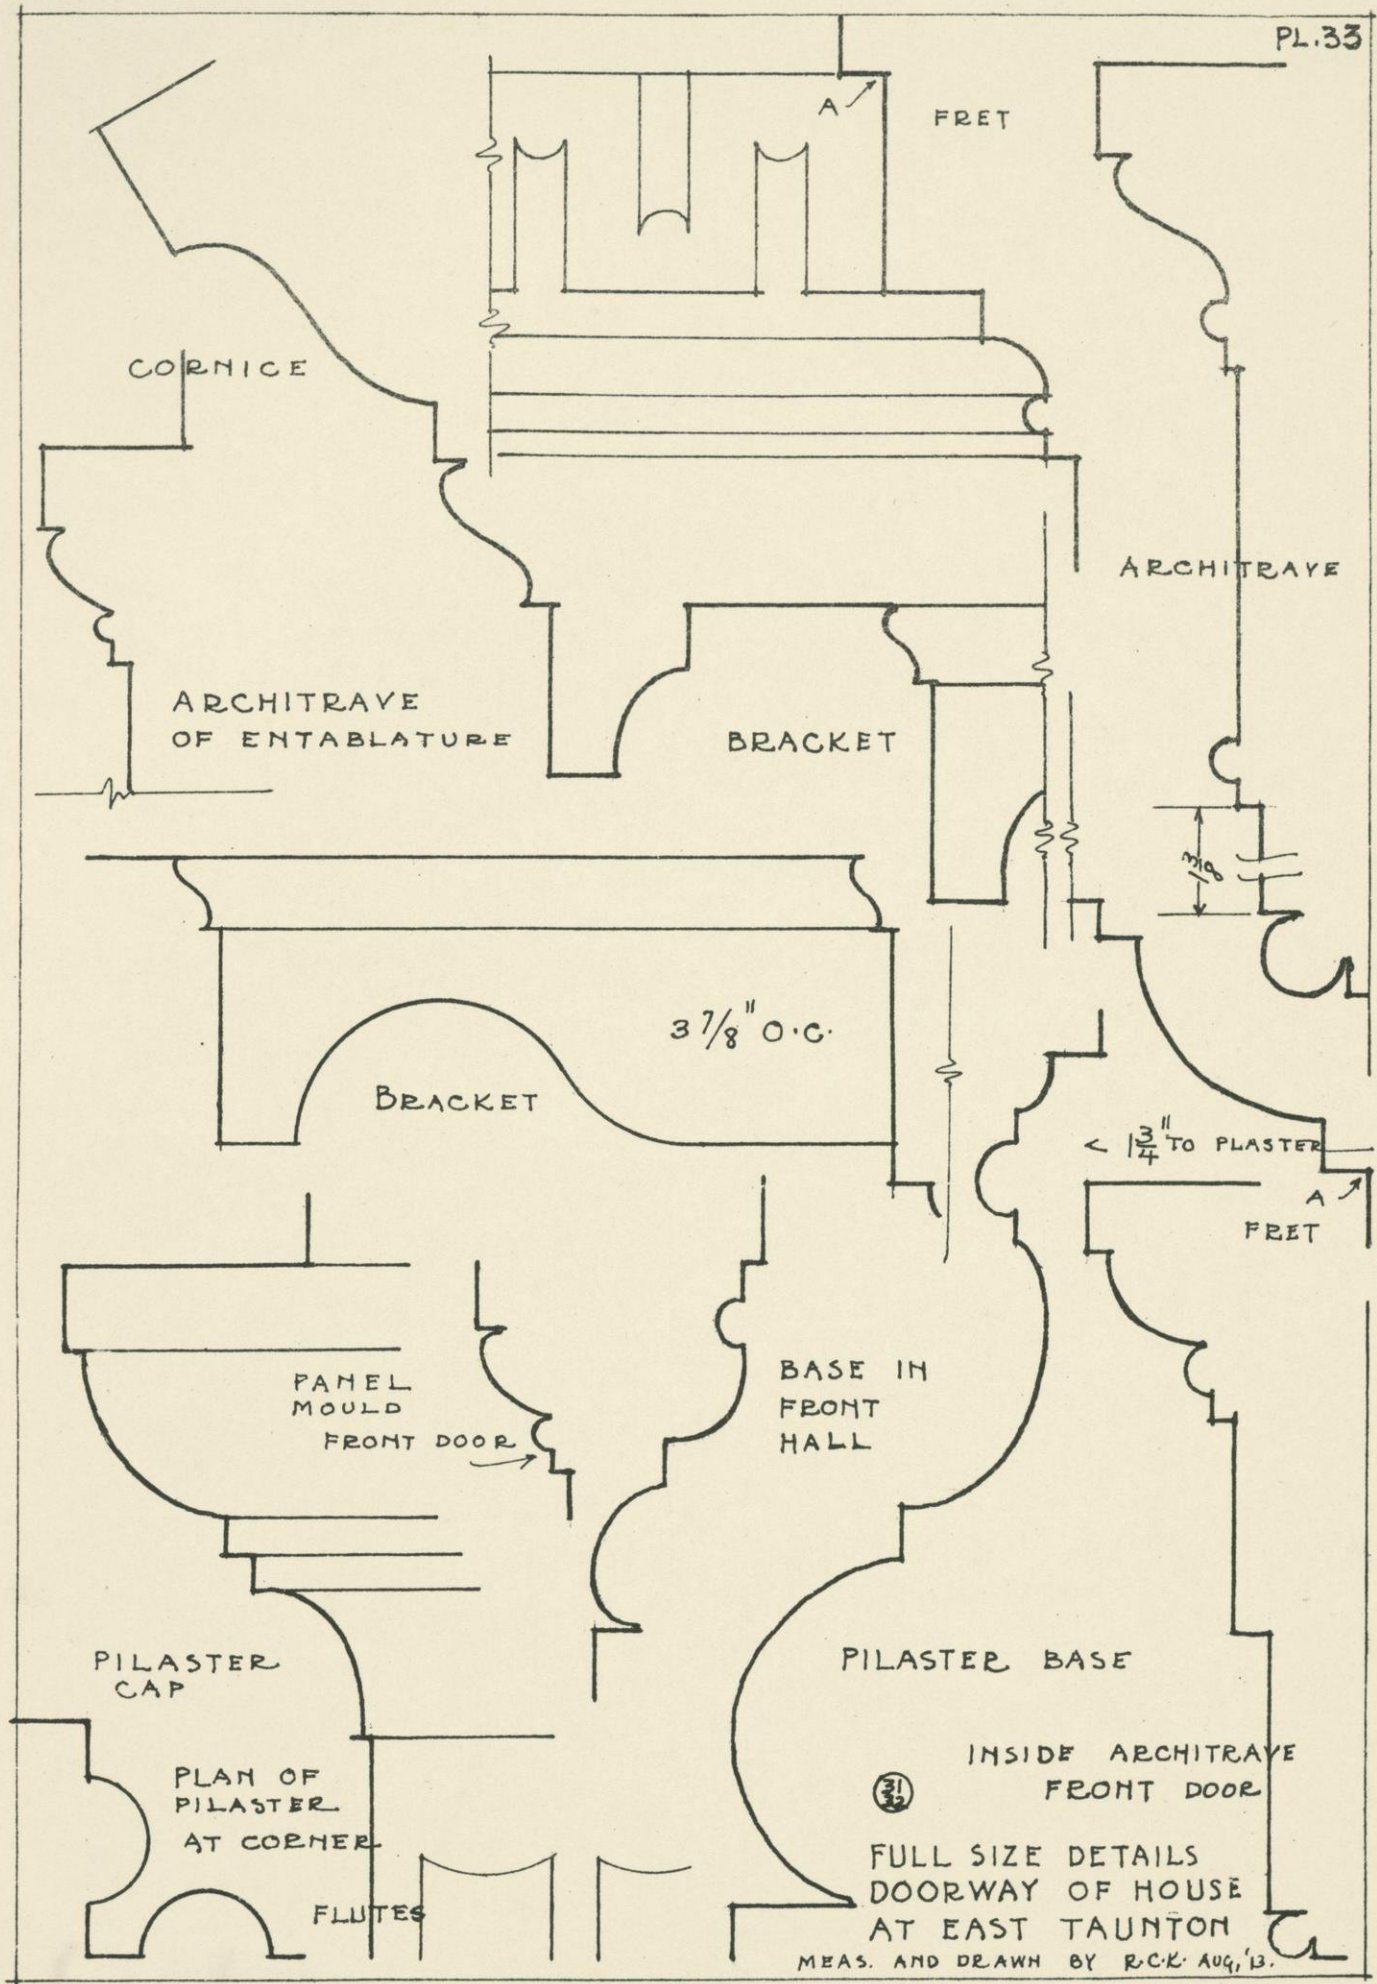


PL. 34

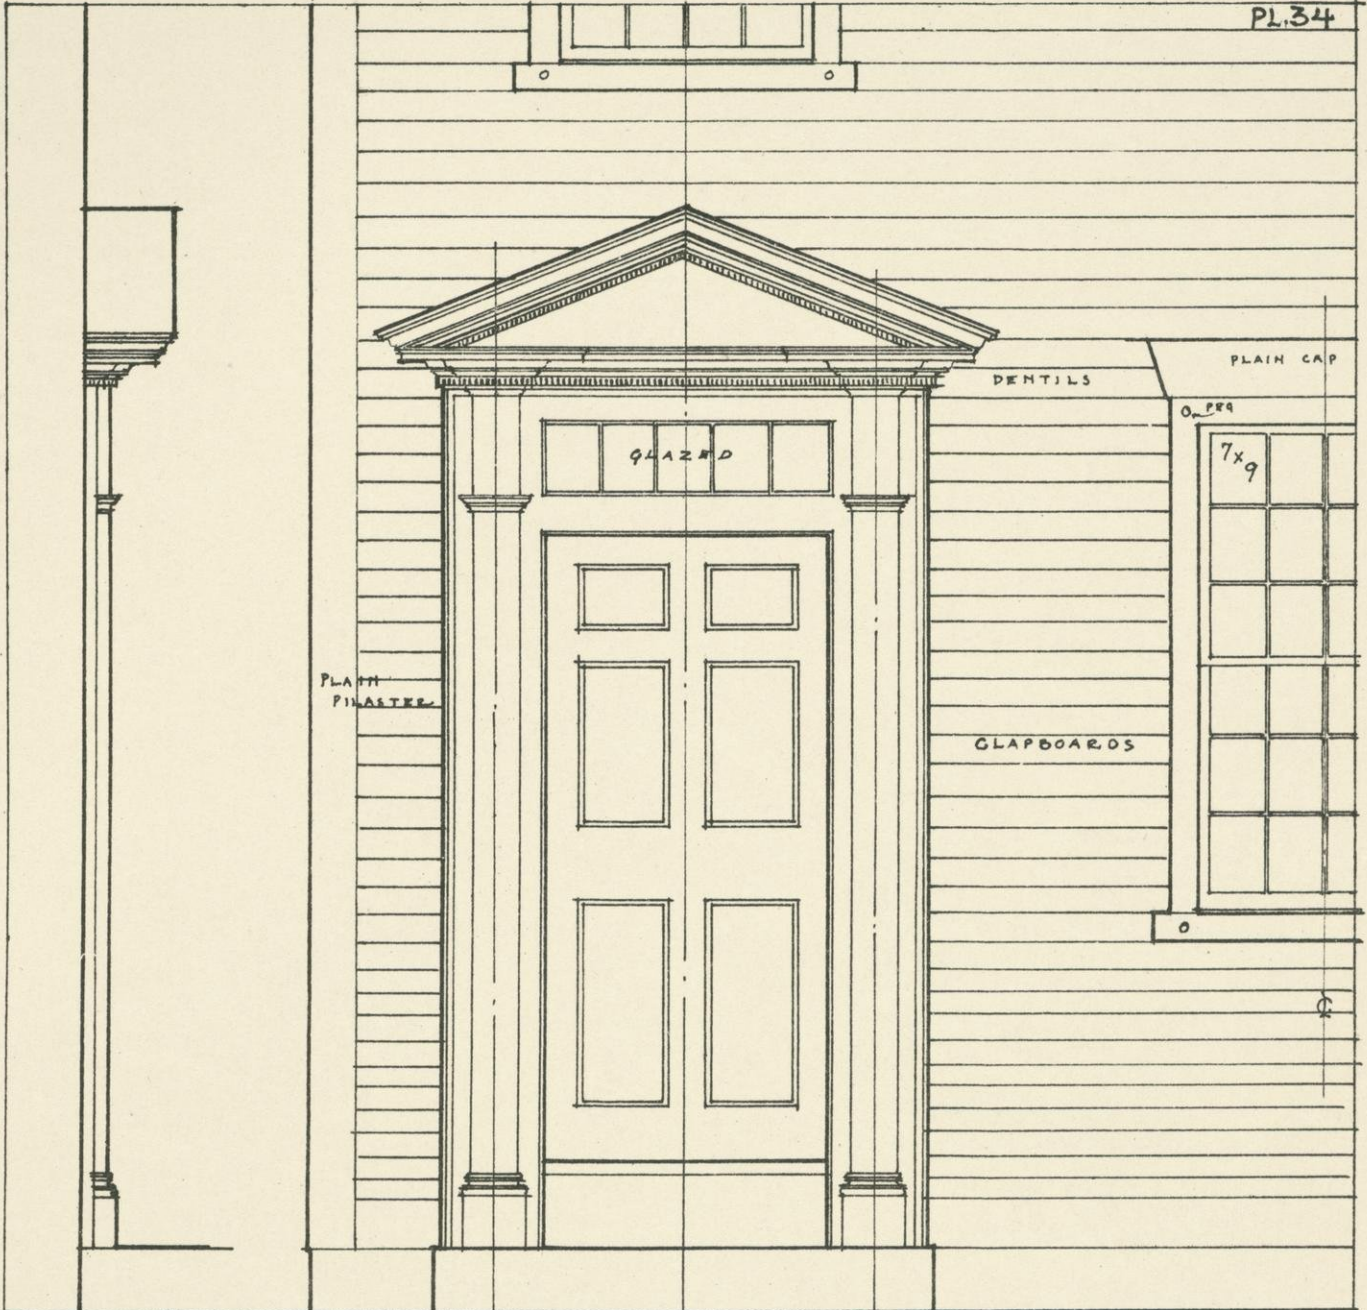

SIDE

FRONT ELEVATION

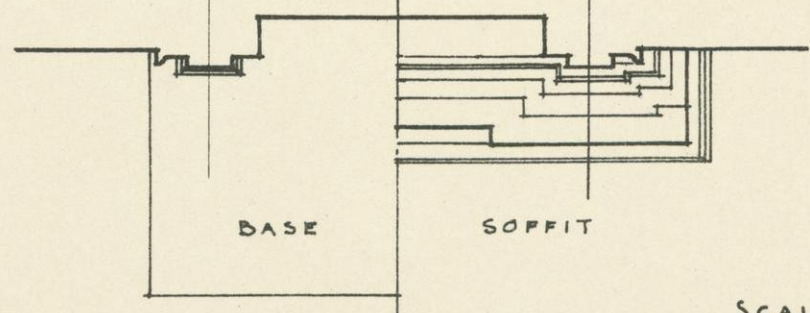

BASE

SOFFIT

PLAN

SCALE 1/2" = 1'0"

SIDE PORCH OF HOUSE AT EAST TAUNTON MASS.

MEASURED AND DRAWN BY R.C.K. AUG. 1913.

35

FULL SIZE DETAILS OF SIDE PORCH
HOUSE AT EAST TAUNTON MASS.

MEAS. AND DRAWN BY R. G. K. Aug. 1913.

(34)

CORNICE

DENTILS

PILASTER
CAP

PILASTER
BASE

SECTION

DETAIL

1 1/2" = 1'0"

1'0 1/4"

2 1/8"


5 3/4"


3"

7x9


3"

6 1/2"

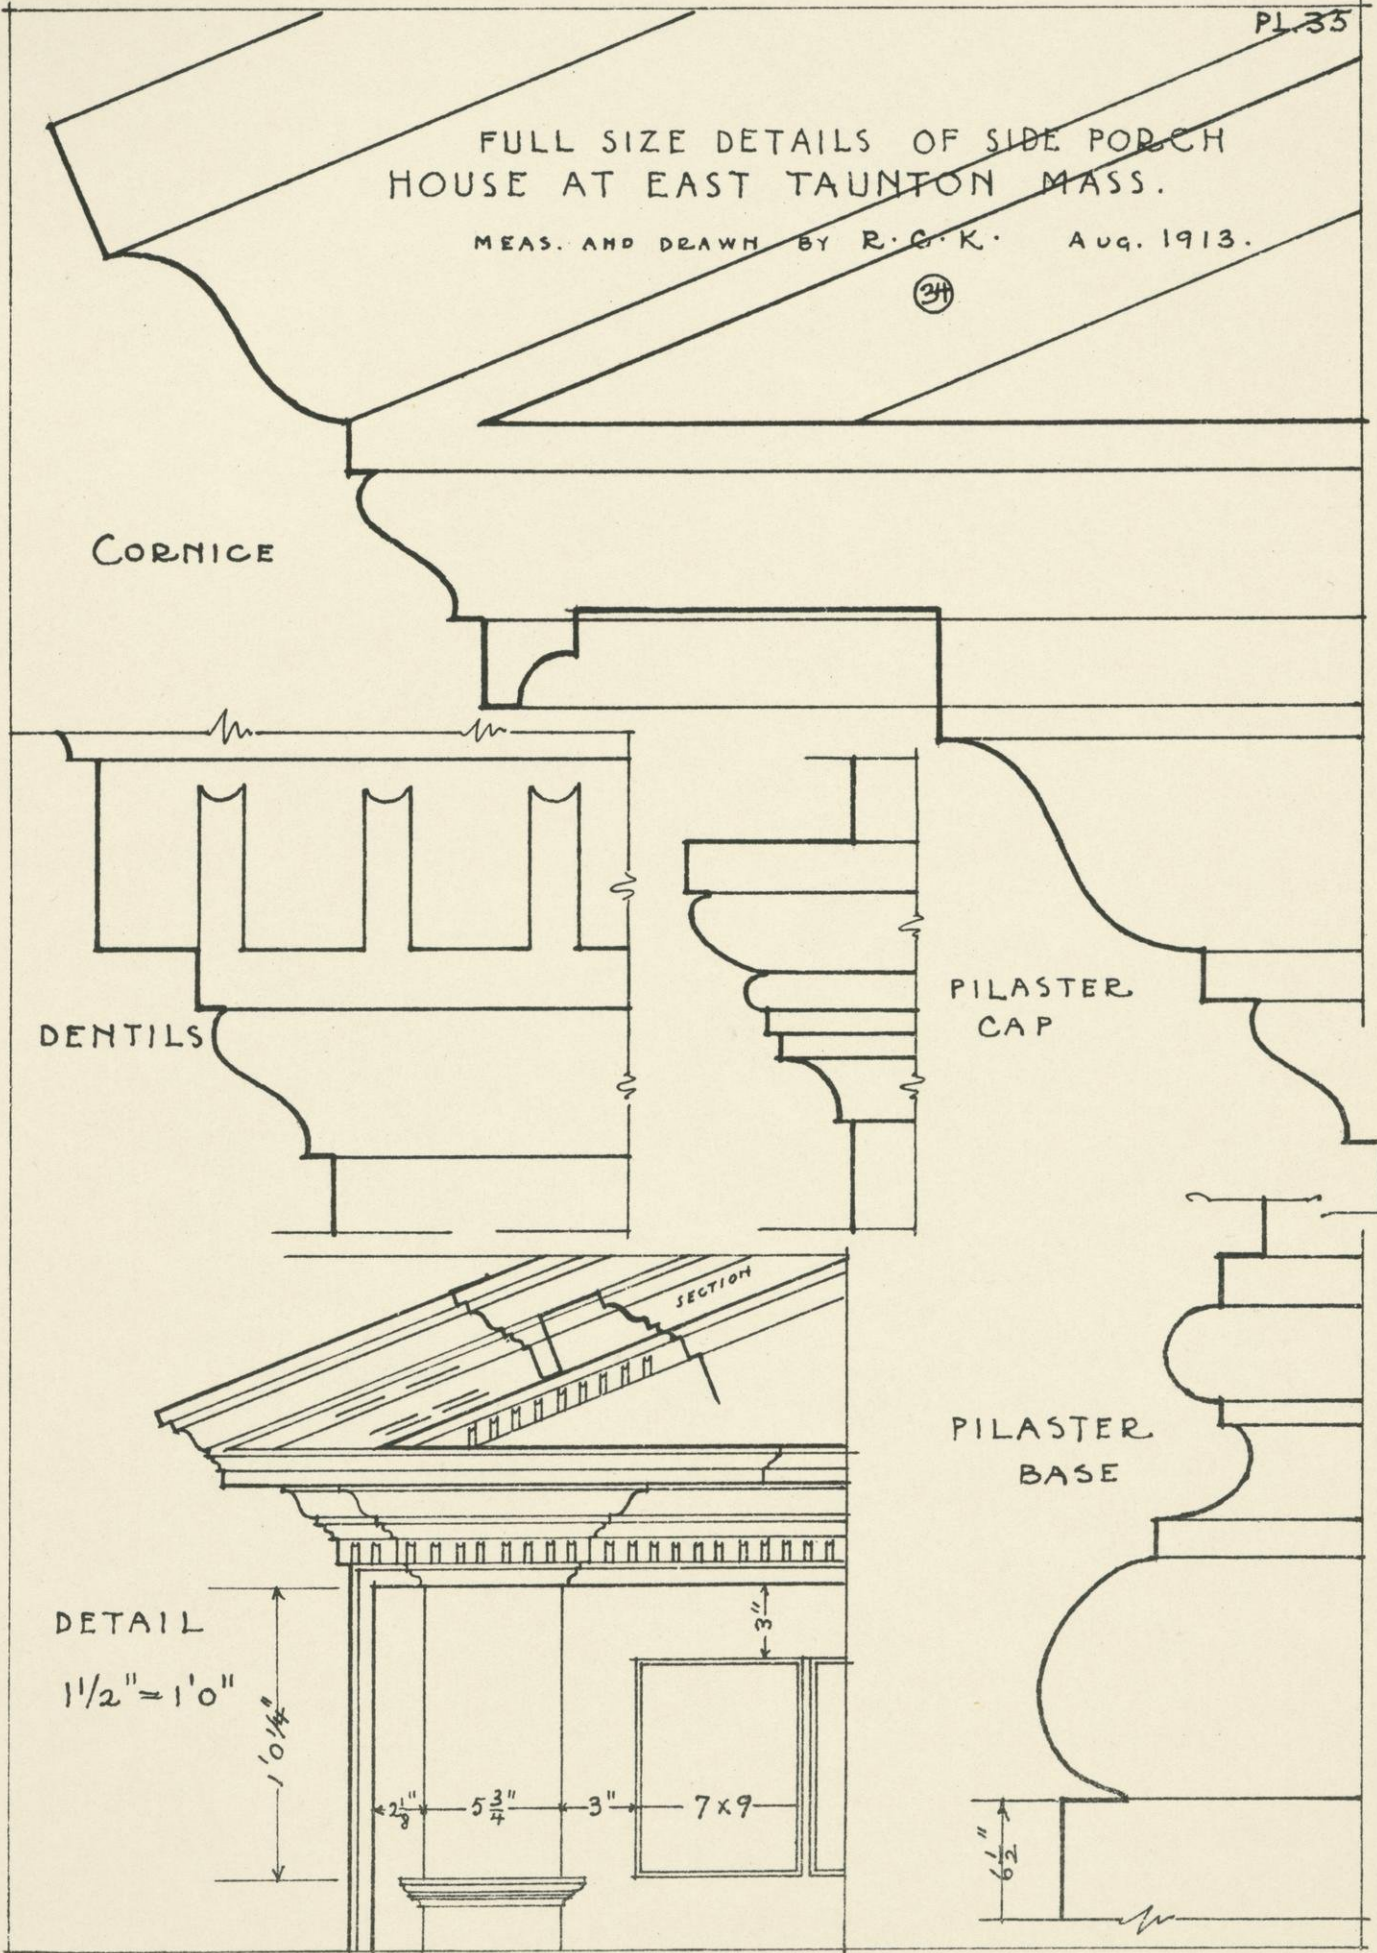

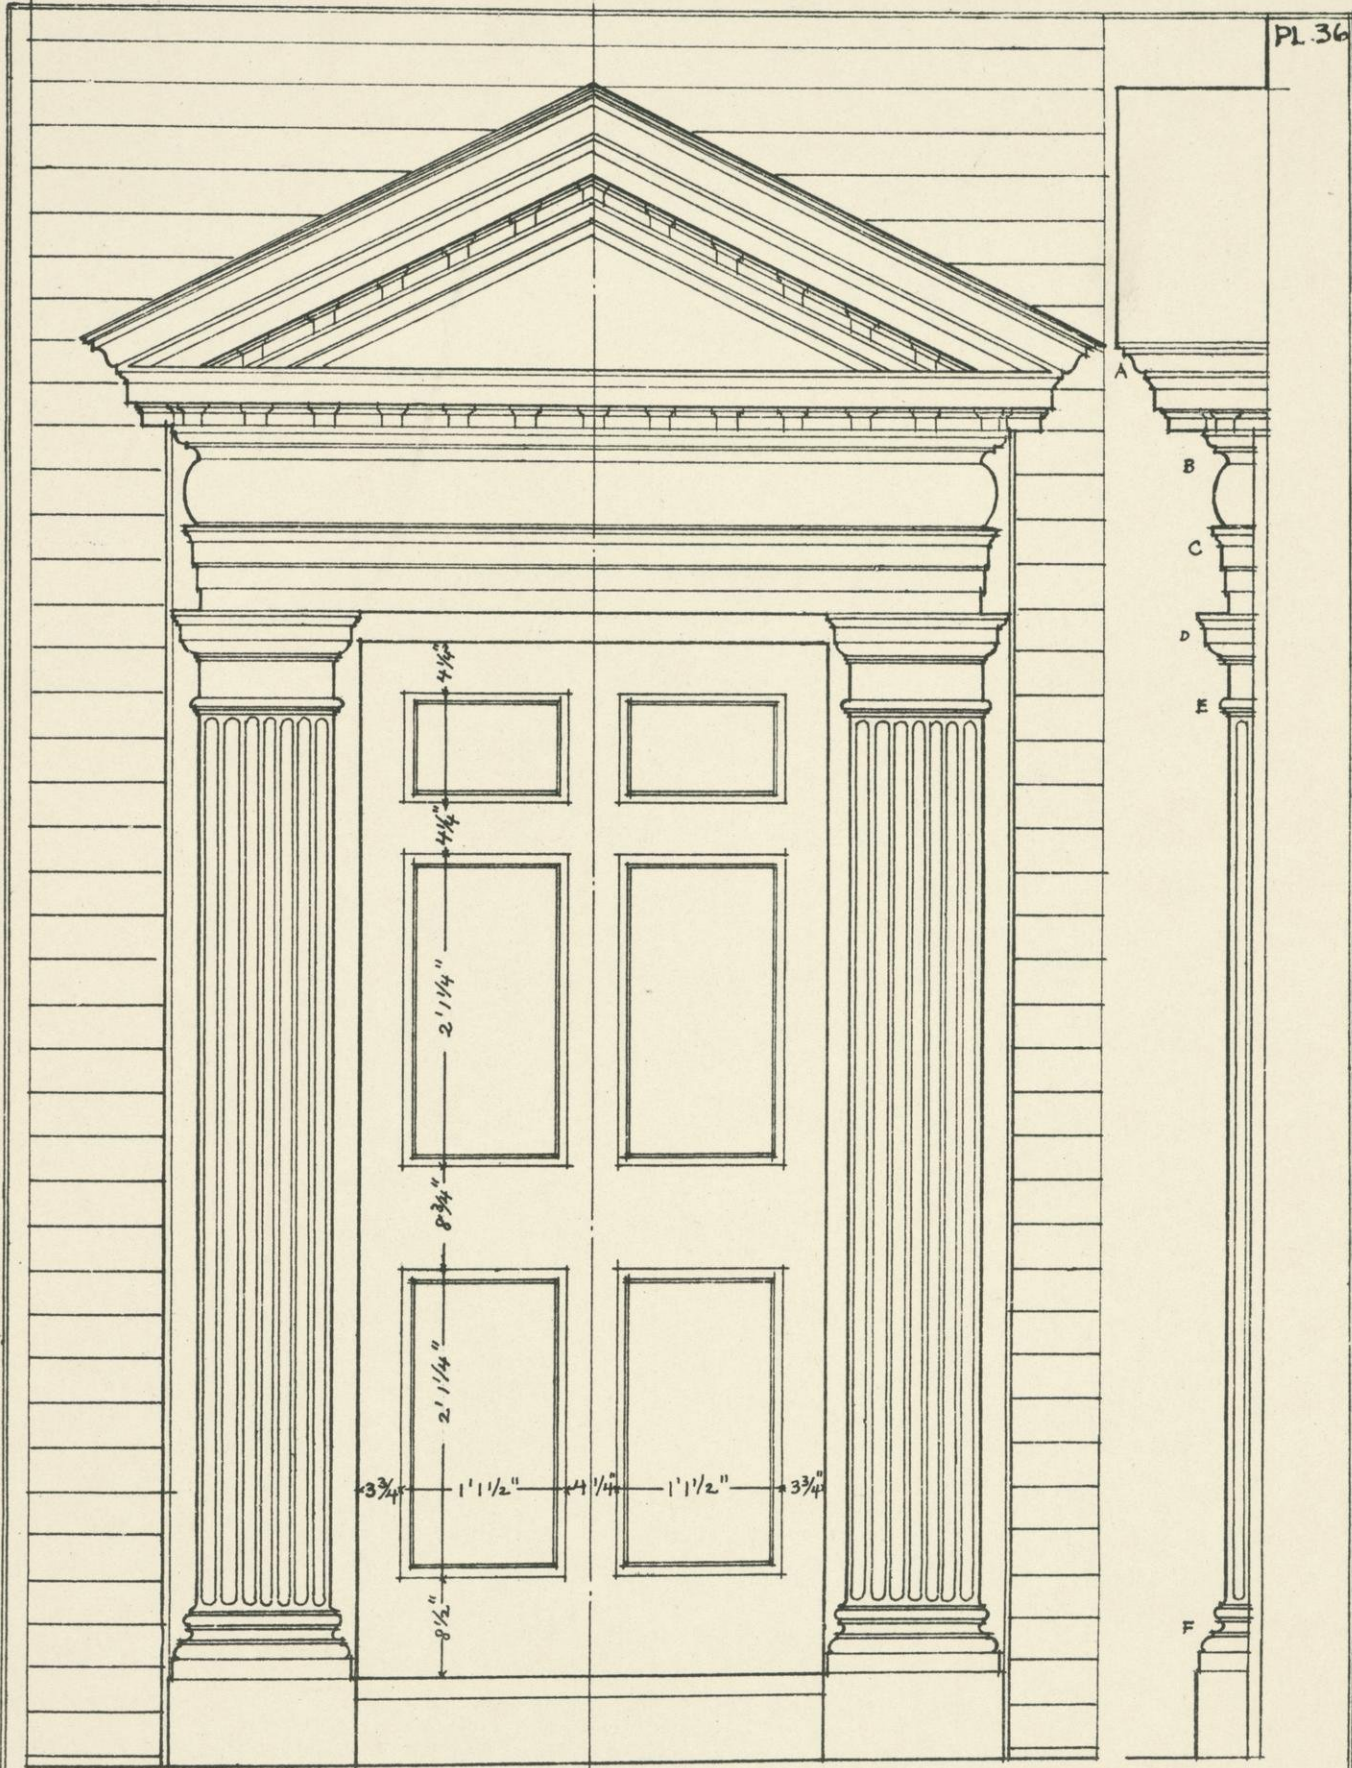


FRONT FRONT PORCH OF HOUSE AT MARBLEHEAD MASS. MEAS. AND DRAWN BY R.C.K. MAY 1913

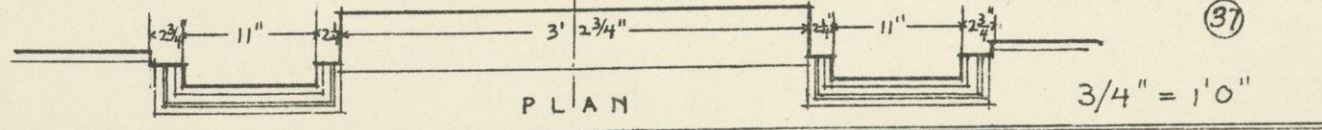

PLAN

3/4" = 1'0"

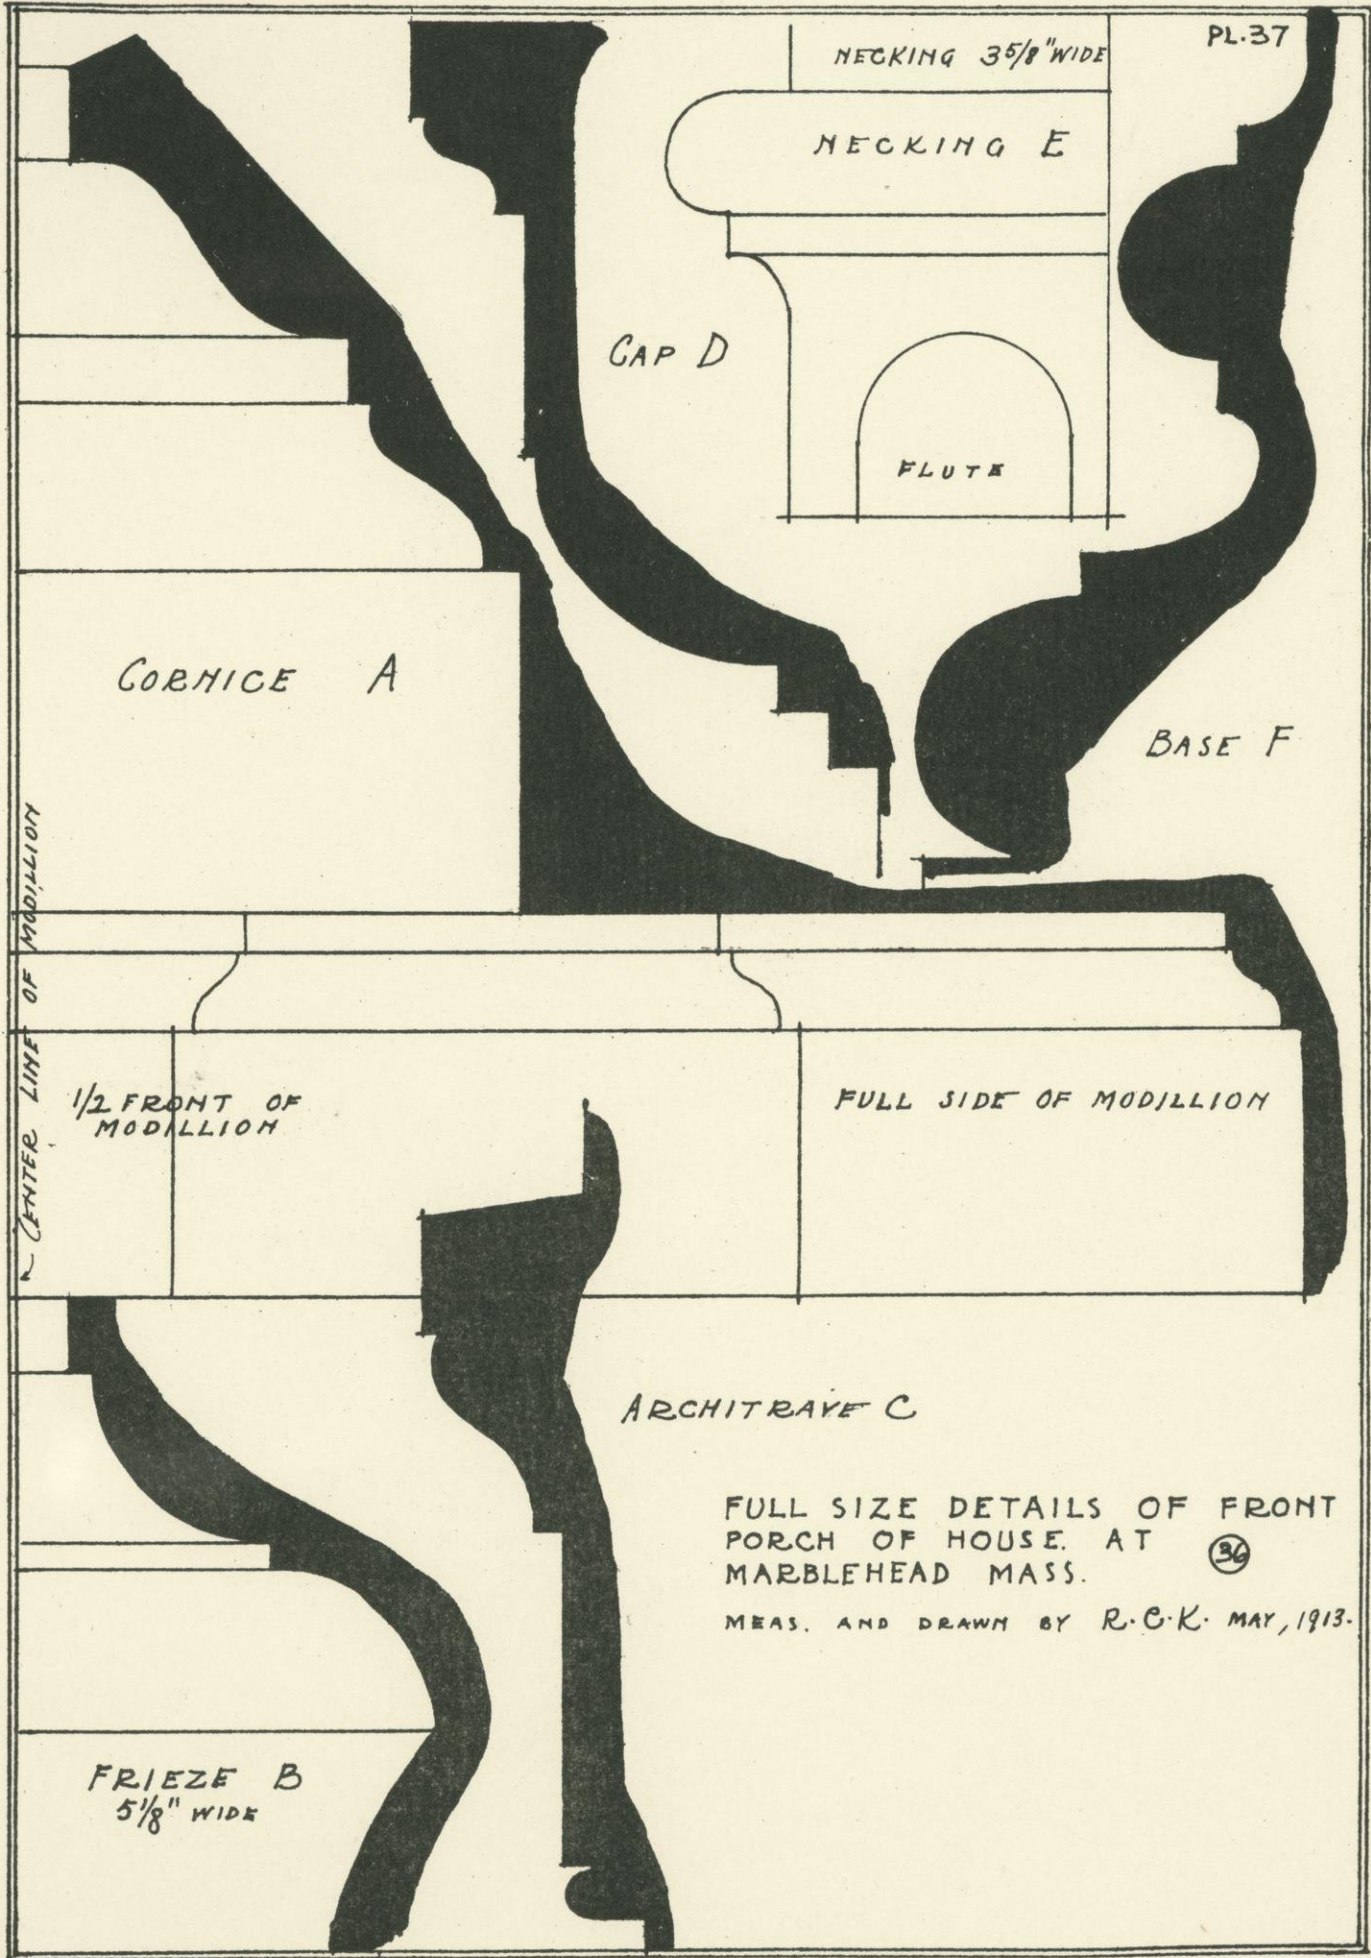

NECKING 3 5/8" WIDE

PL. 37

NECKING E

GAP D

FLUTE

CORNICE A

BASE F

CENTER LINE OF MODILLION

1/2 FRONT OF MODILLION



FULL SIDE OF MODILLION

ARCHITRAVE C

FULL SIZE DETAILS OF FRONT PORCH OF HOUSE. AT MARBLEHEAD MASS. 36

MEAS. AND DRAWN BY R. C. K. MAY, 1913.

FRIEZE B
5 1/8" WIDE


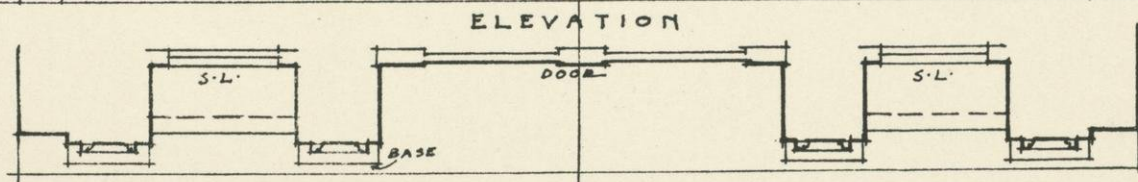
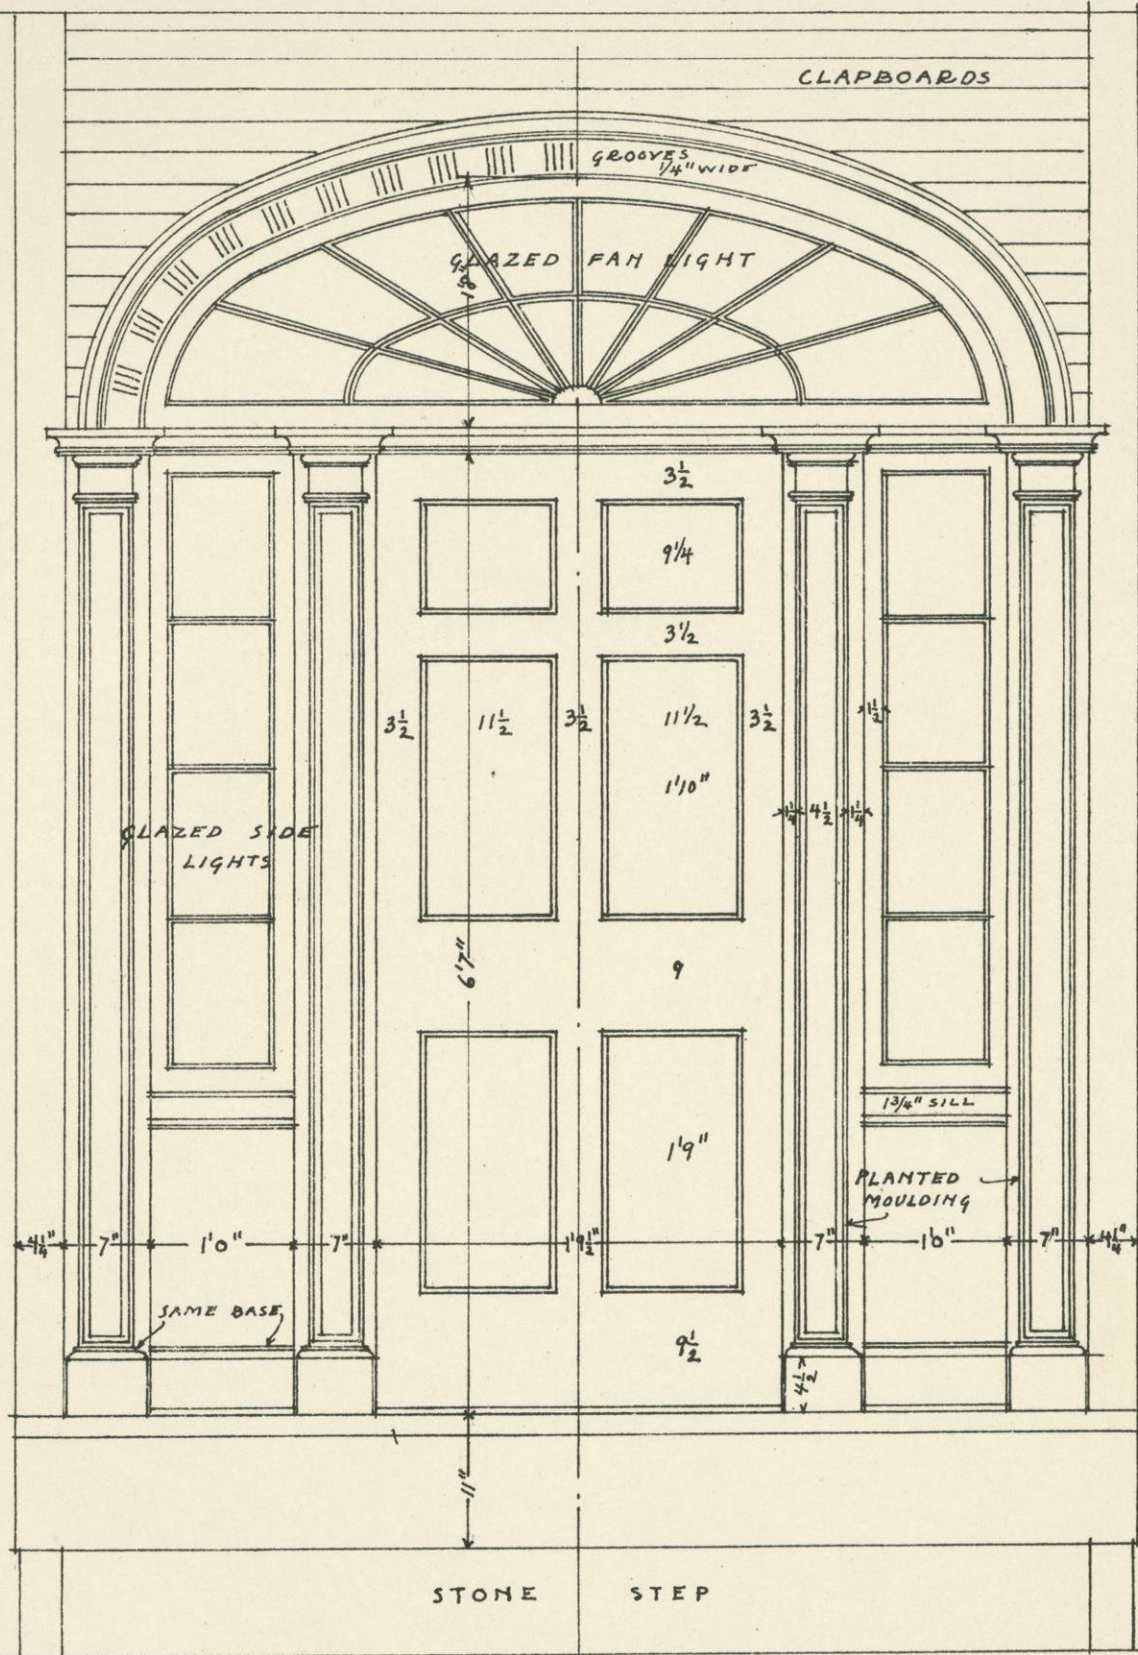


PLAN
 PORCH AT BROCKTON, MASS. SEE PL. 55.





FRONT DOORWAY ON CHEST-NUT STREET BOSTON MASS.


DATE 1806

MEASURED AND DRAWN BY R.C.K. AUG. 1913

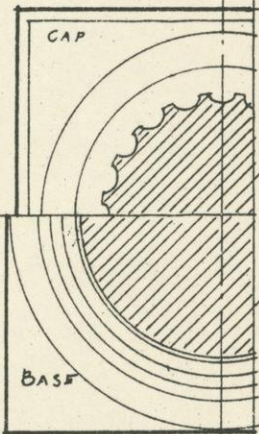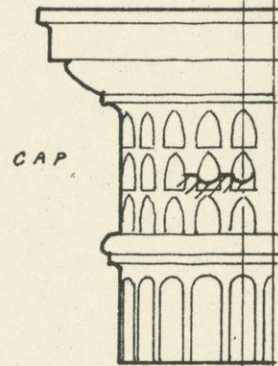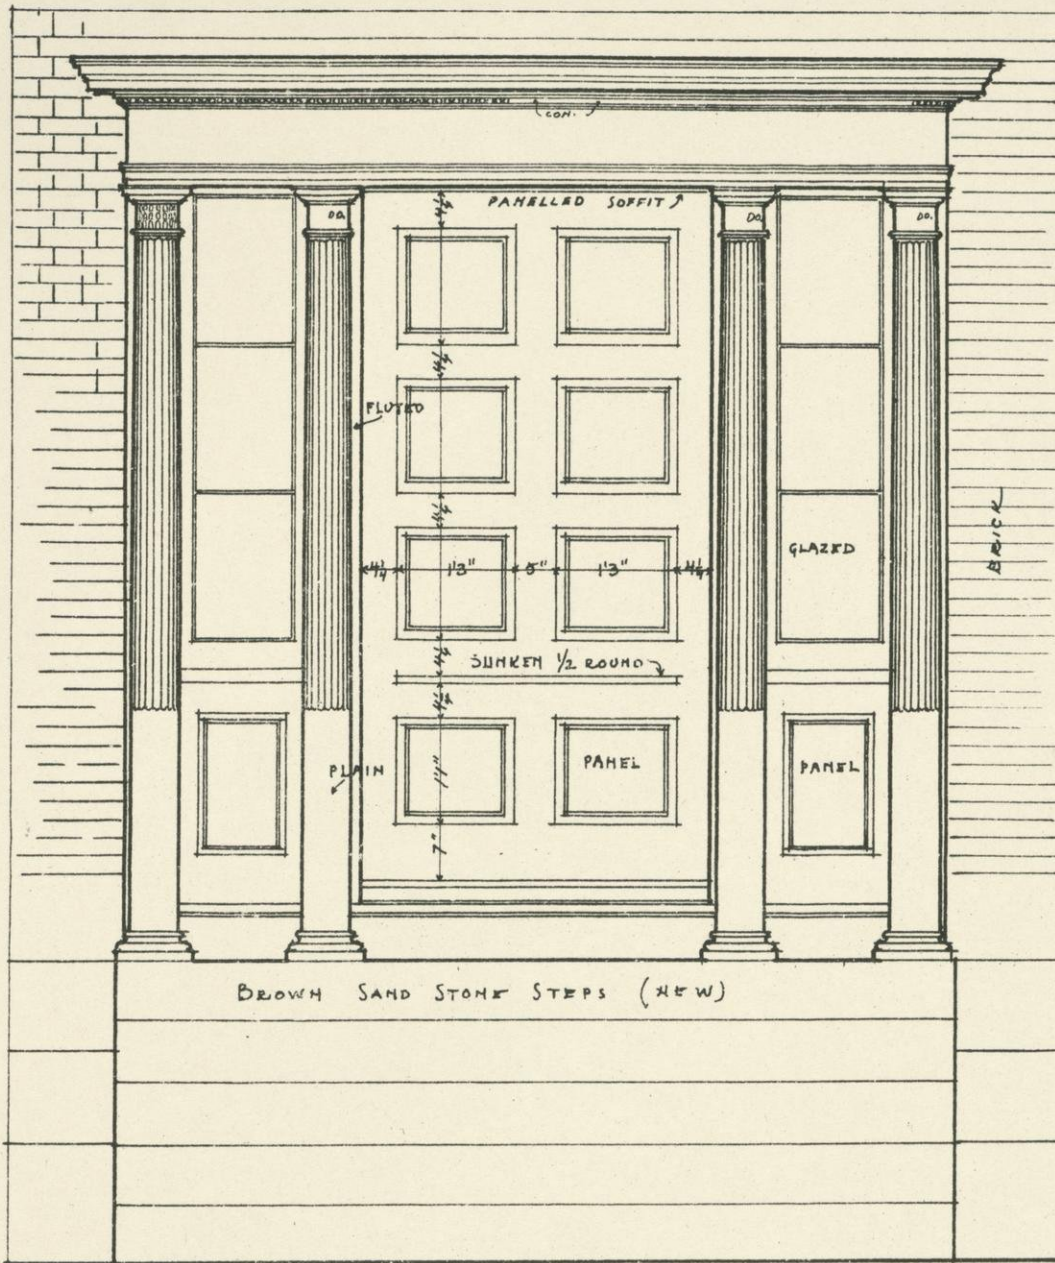

SCALE OF FRONT ELEVATION
 1/2" = 1'0"
 ORDER DETAIL
 1 1/2" = 1'0"
 OTHER DETAILS
 3" = 1'0"

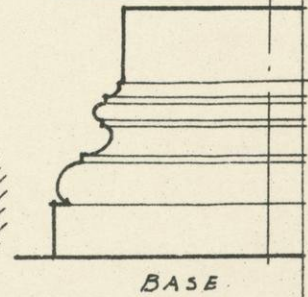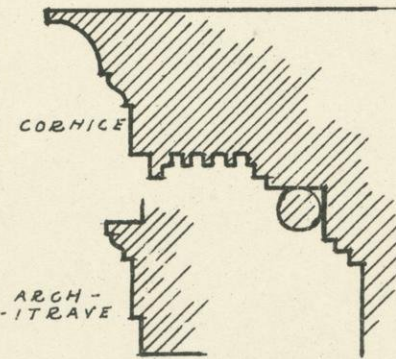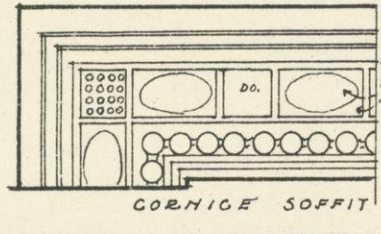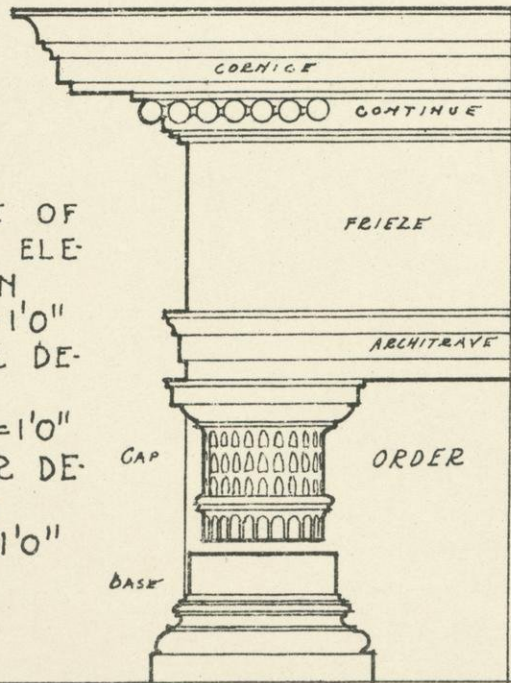

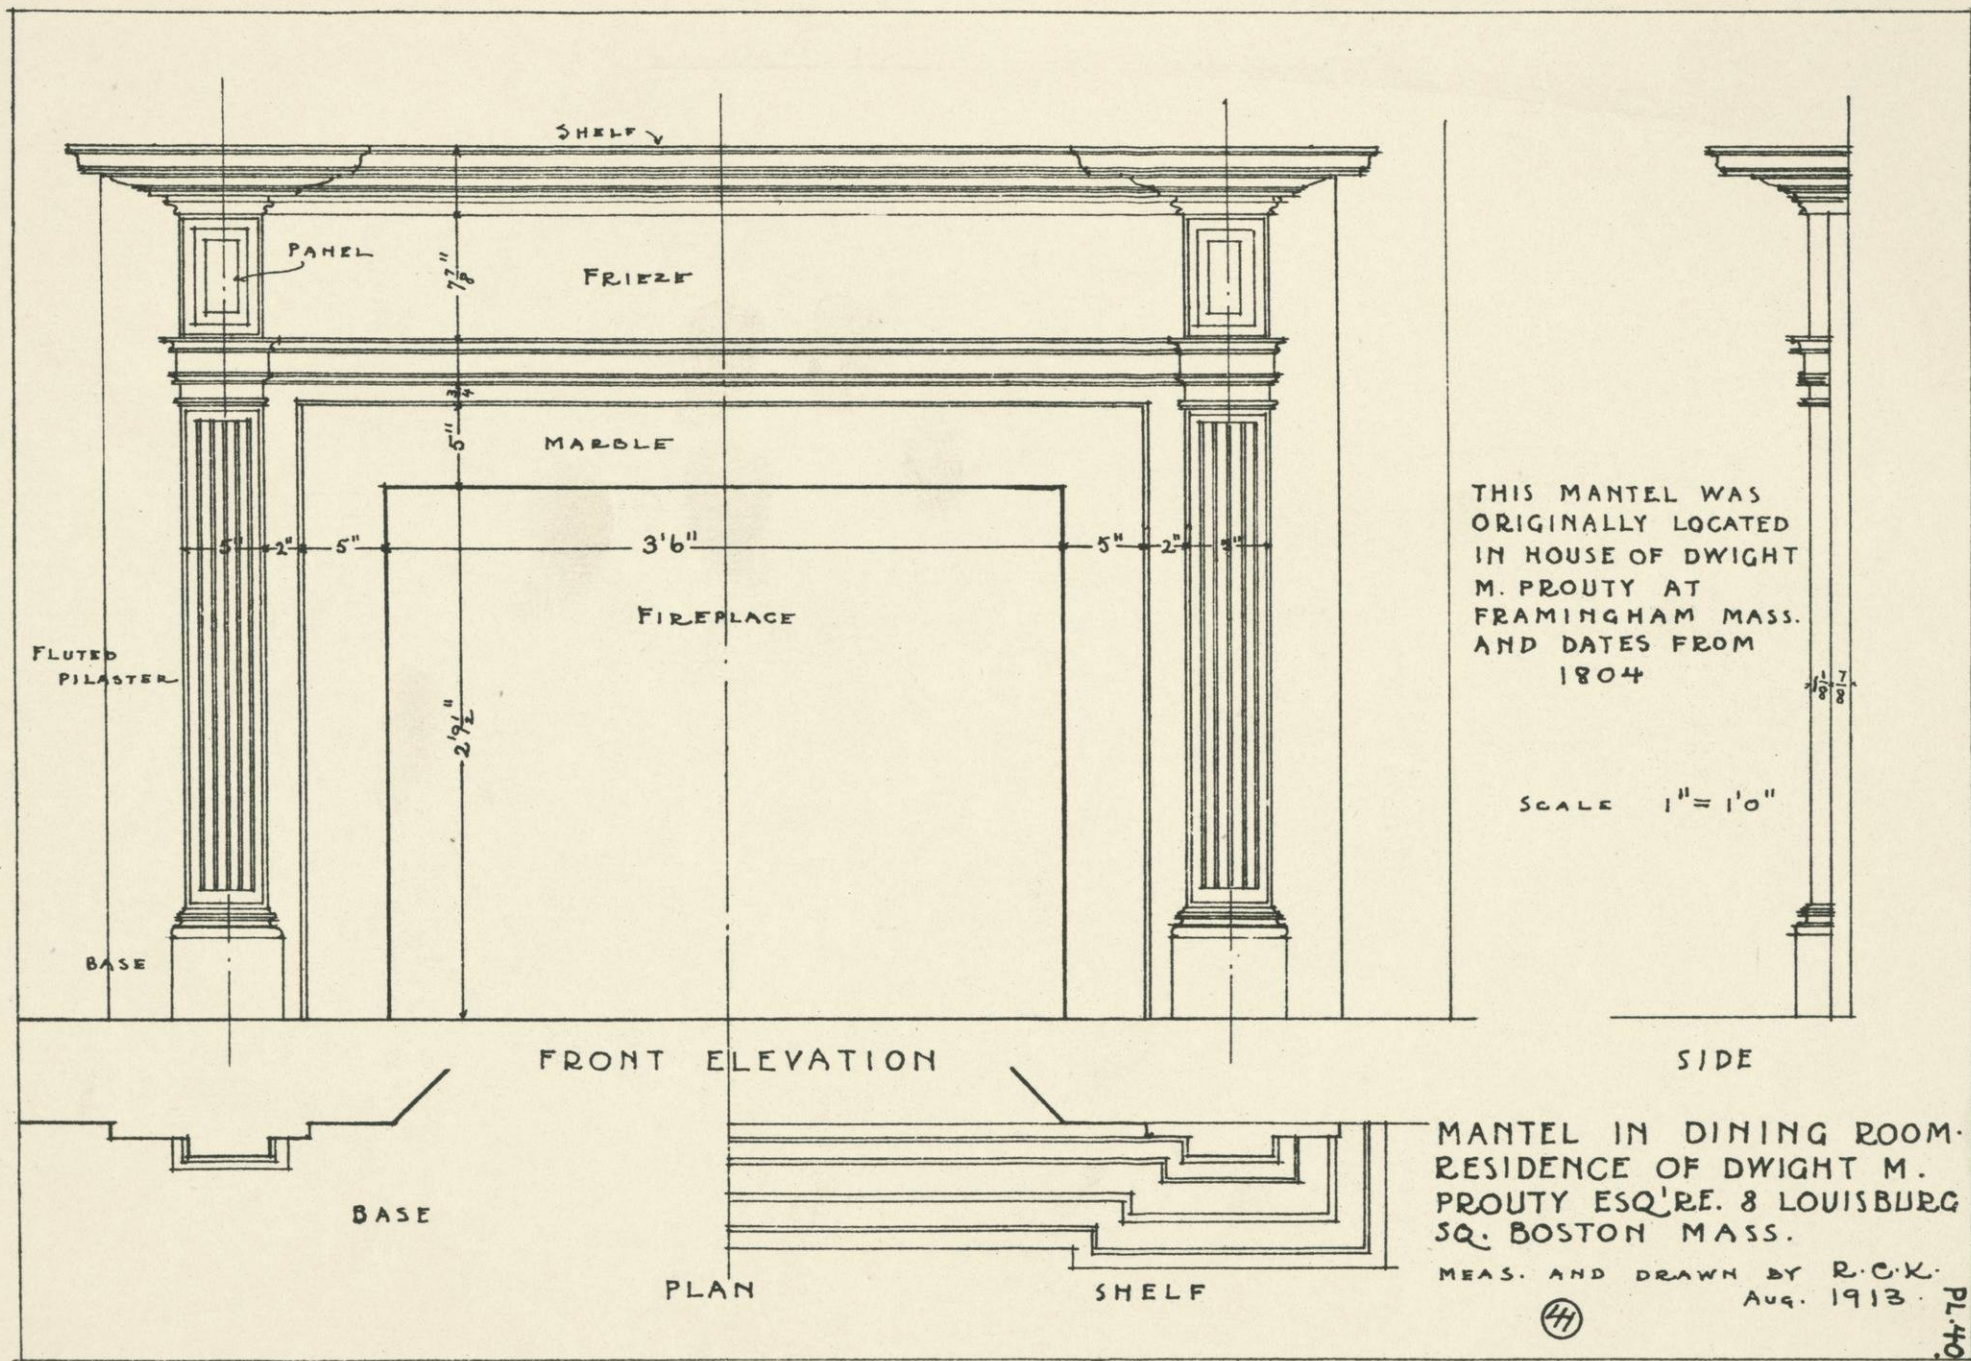

THIS MANTEL WAS
 ORIGINALLY LOCATED
 IN HOUSE OF DWIGHT
 M. PROUTY AT
 FRAMINGHAM MASS.
 AND DATES FROM
 1804


SCALE 1" = 1'0"

MANTEL IN DINING ROOM.
 RESIDENCE OF DWIGHT M.
 PROUTY ESQ' RE. 8 LOUISBURG
 SQ. BOSTON MASS.

MEAS. AND DRAWN BY R.C.K.
 AUG. 1913.


47



PL. 40

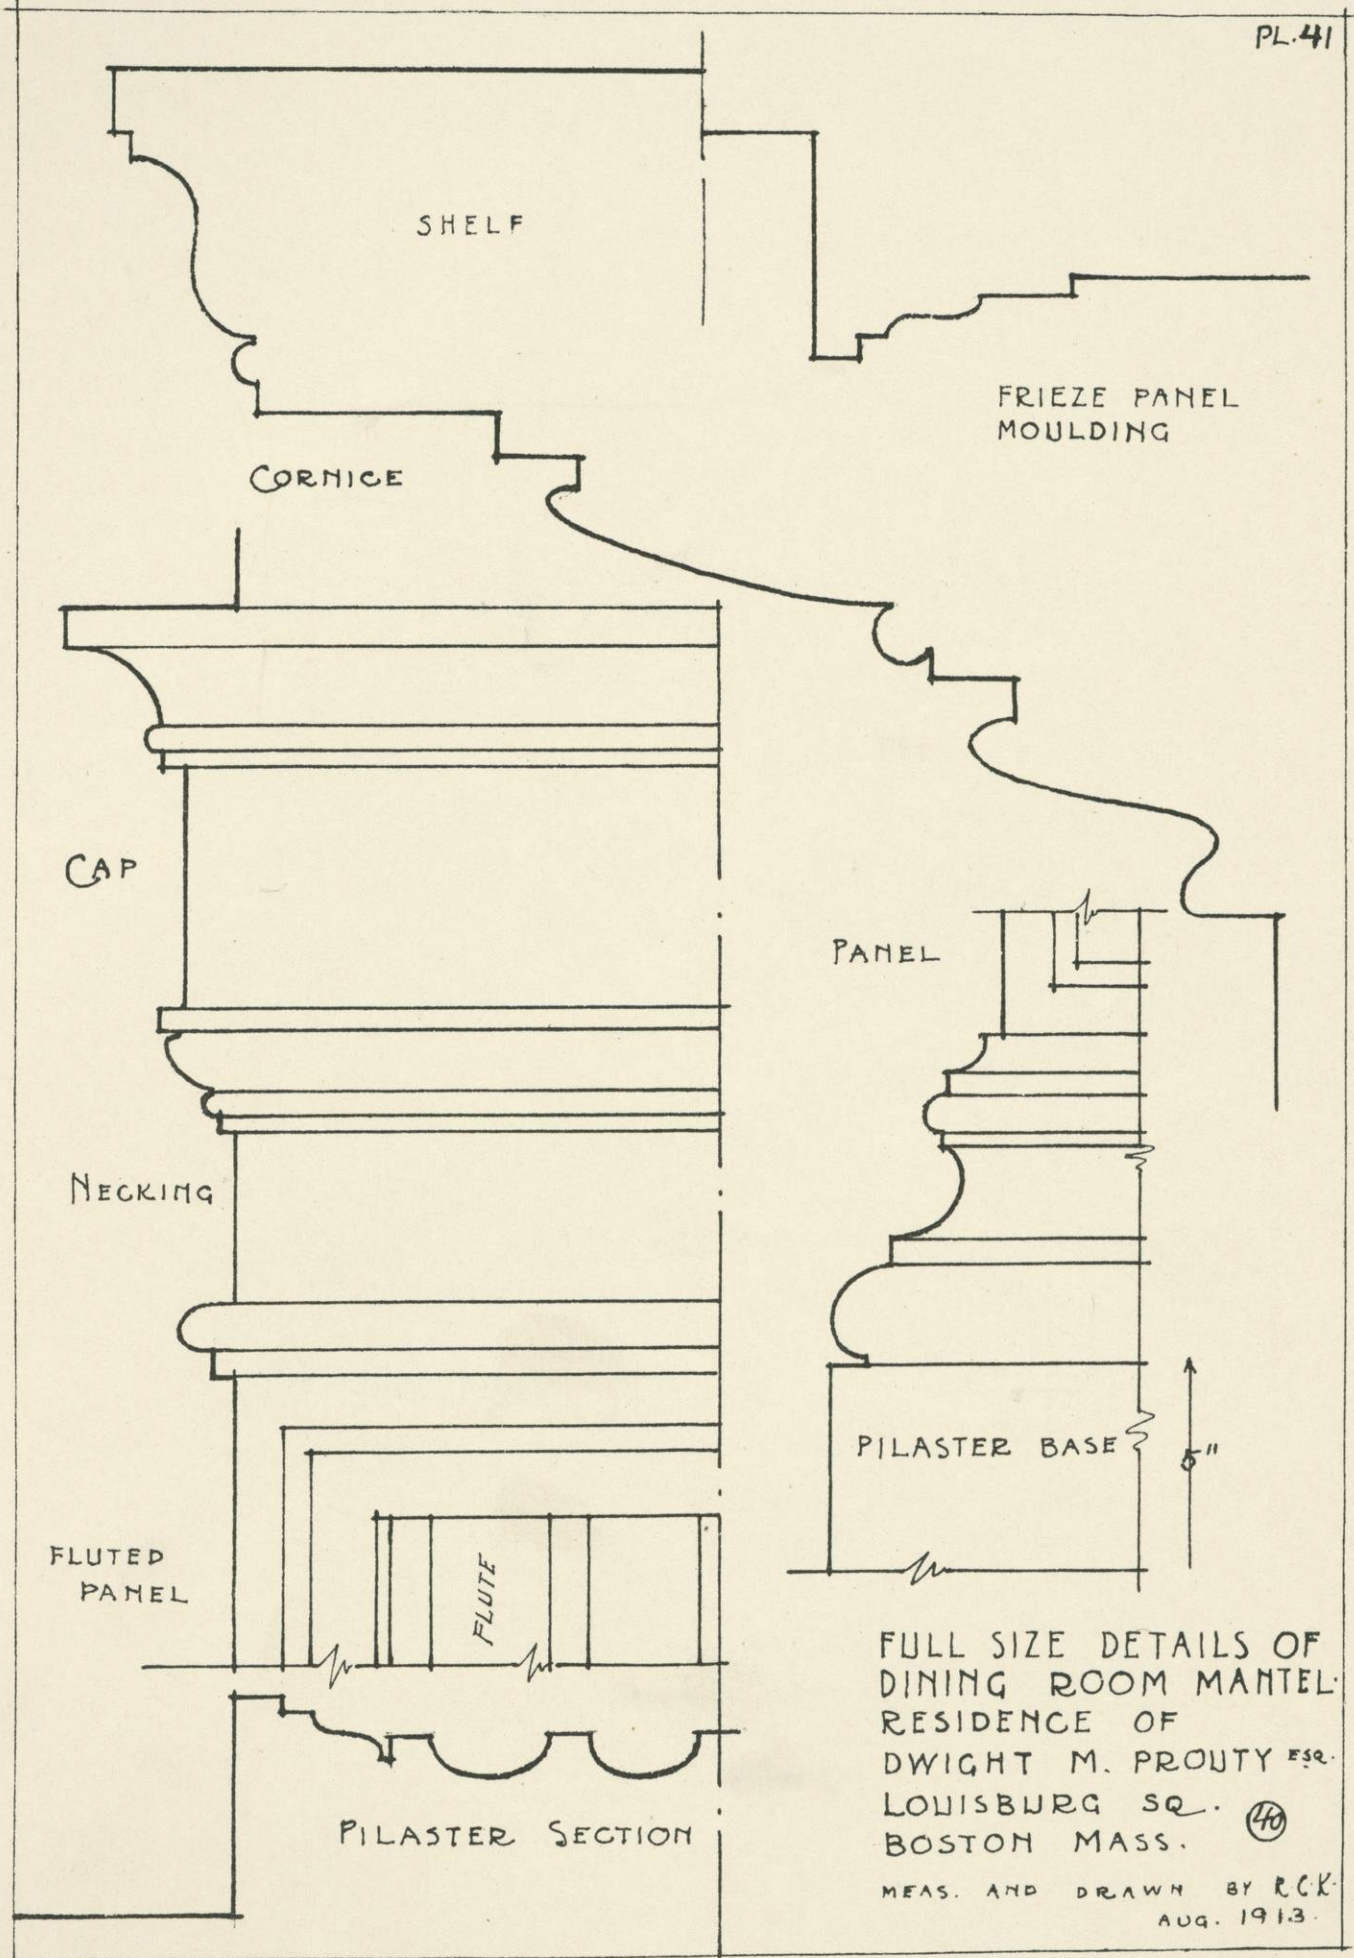

FULL SIZE DETAILS OF
DINING ROOM MANTEL
RESIDENCE OF
DWIGHT M. PROUTY ESQ.
LOUISBURG SQ. (40)
BOSTON MASS.

MEAS. AND DRAWN BY R.C.K.
AUG. 1913.


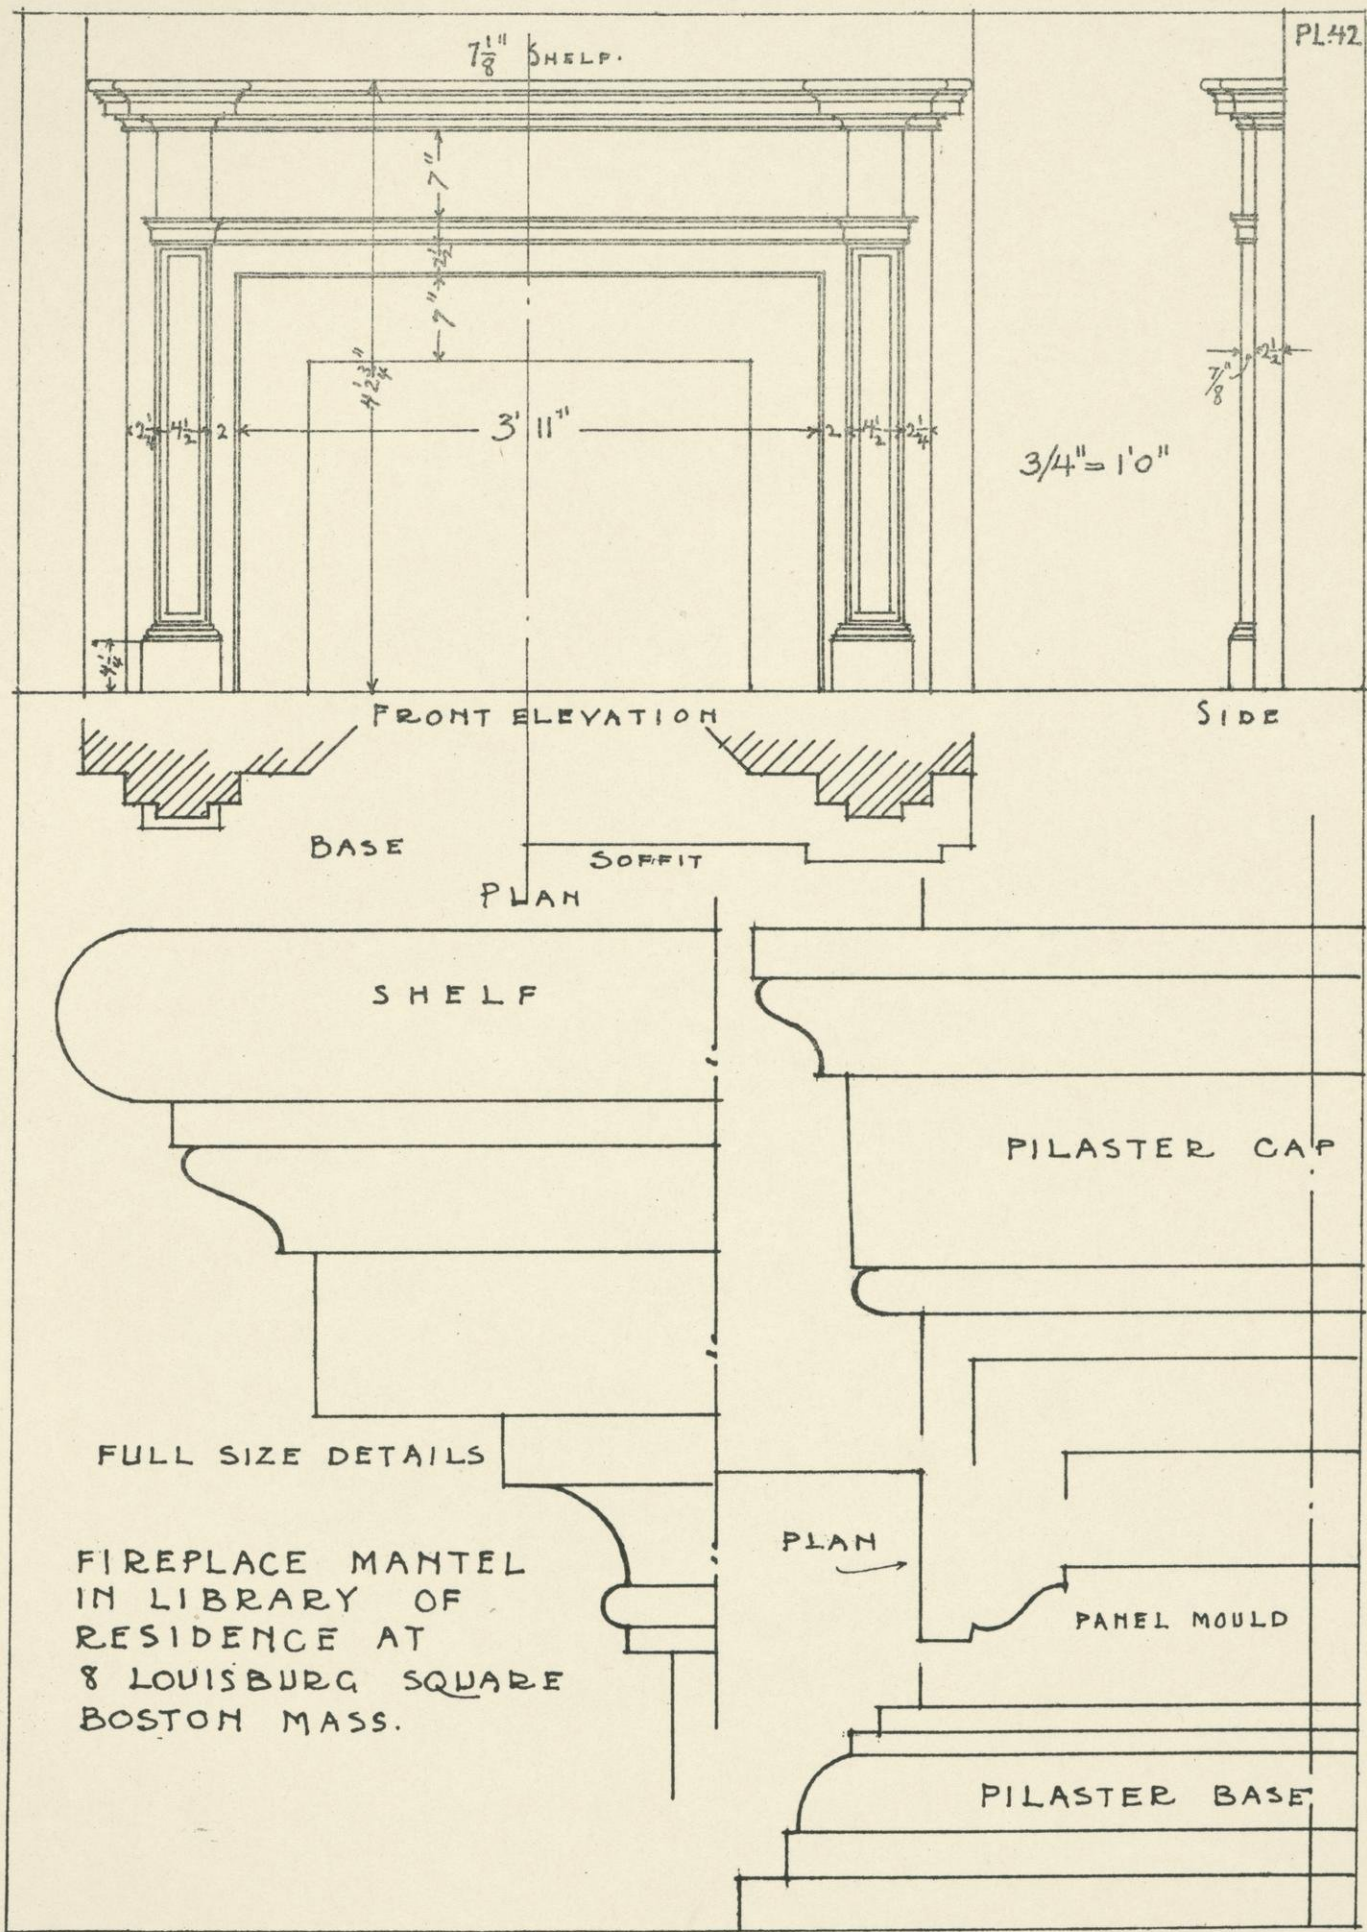


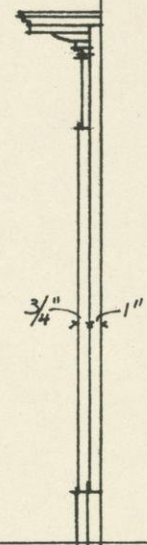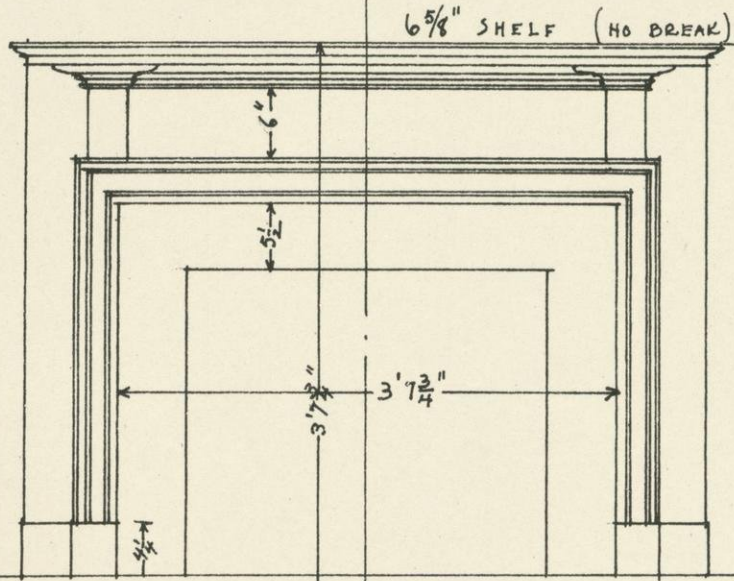

SCALE
3/4" = 1'0"



FRONT ELEVATION

SIDE

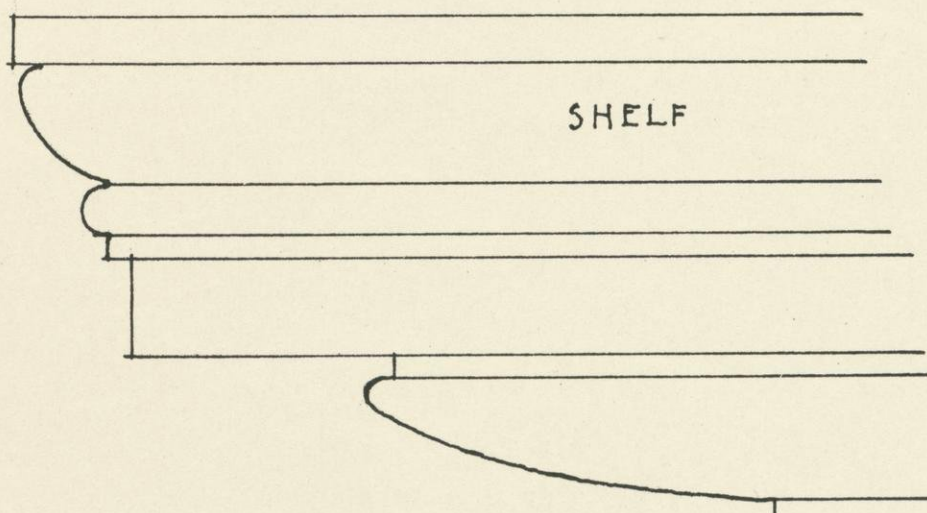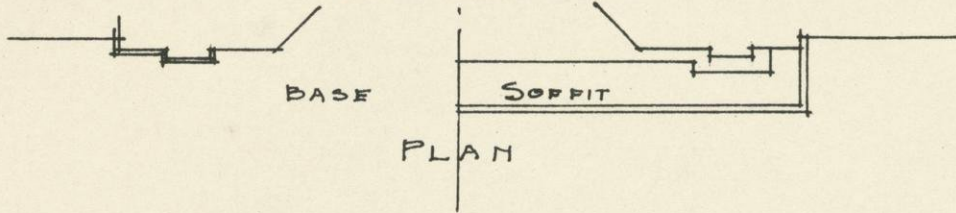


FIREPLACE MANTEL TAKEN
FROM THE BALL ROOM OF THE
WAYSIDE INN AT SUDBURY
MASS AND SET UP IN RESIDENCE
OF DWIGHT M. PROUTY ESQUIRE
8 LOUISBURG SQ. BOSTON

FULL SIZE DETAILS

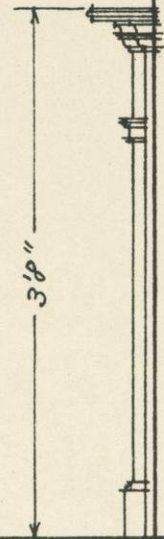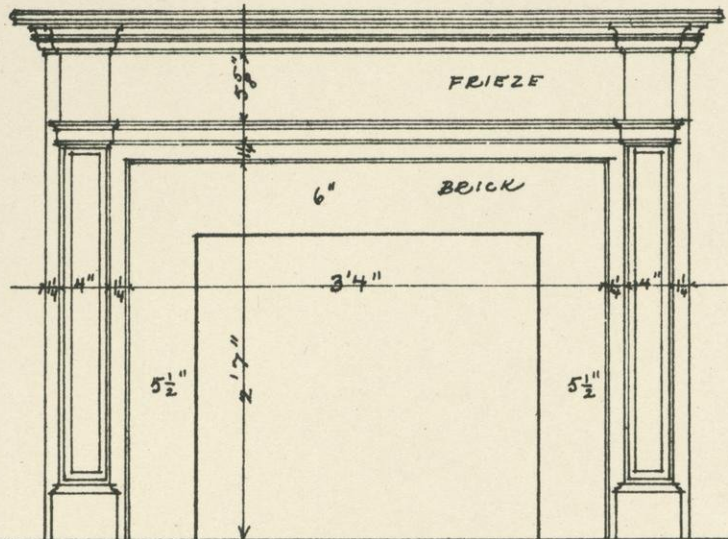

FRONT ELEVATION

SIDE

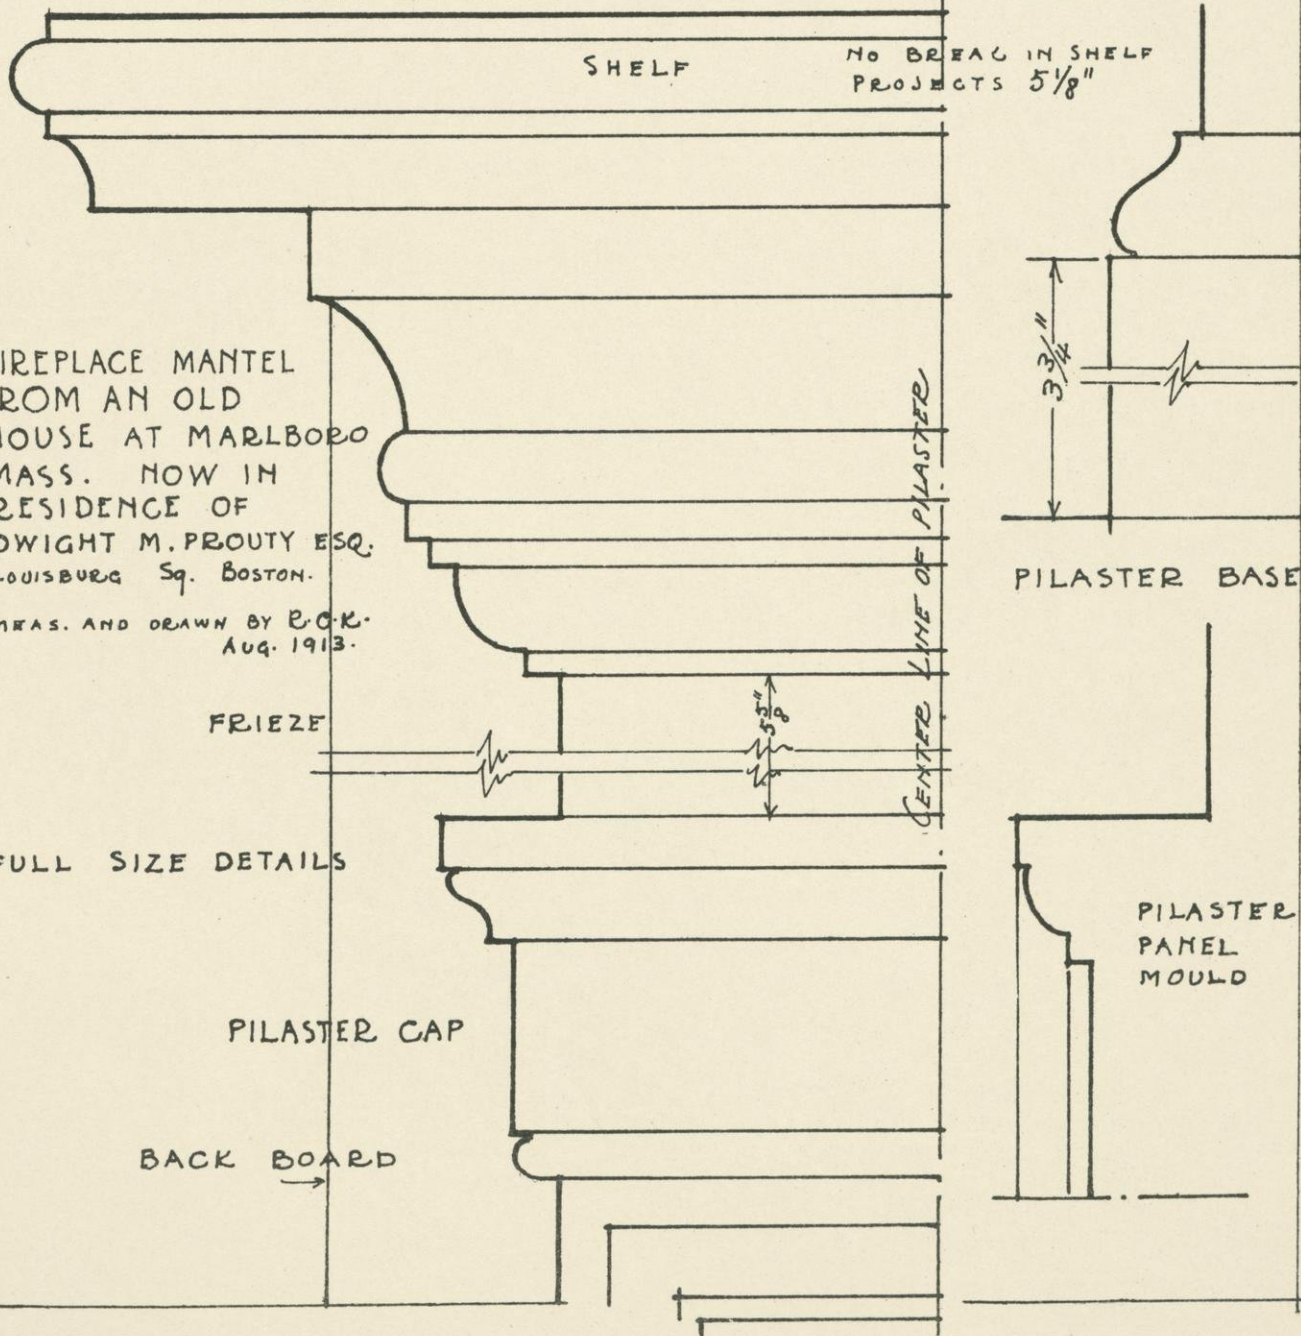

FIREPLACE MANTEL
 FROM AN OLD
 HOUSE AT MARLBORO
 MASS. NOW IN
 RESIDENCE OF
 DWIGHT M. PROUTY ESQ.
 LOUISBURG Sq. BOSTON.
 MEAS. AND DRAWN BY P.C.K.
 AUG. 1913.

FULL SIZE DETAILS

FRIEZE


PILASTER CAP

BACK BOARD


CENTER LINE OF PILASTER

PILASTER BASE


PILASTER
PANEL
MOULD

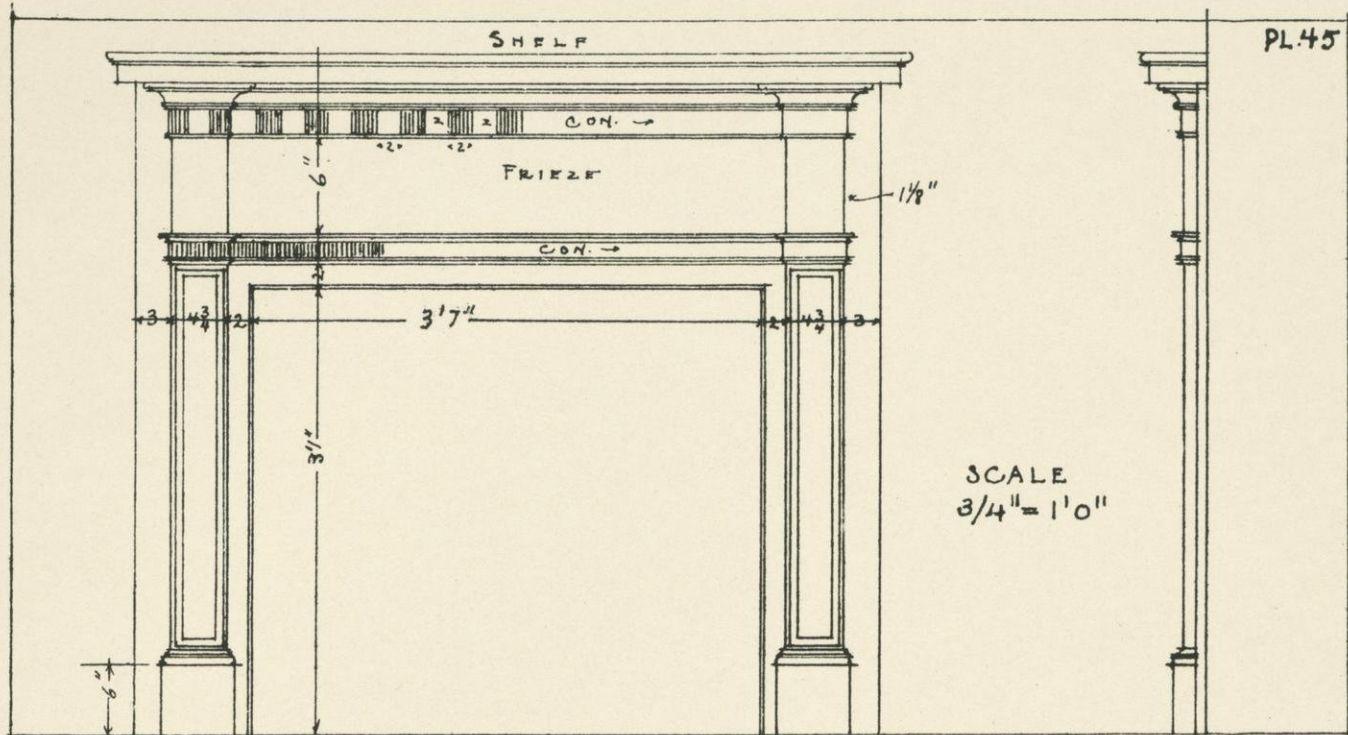


PL45



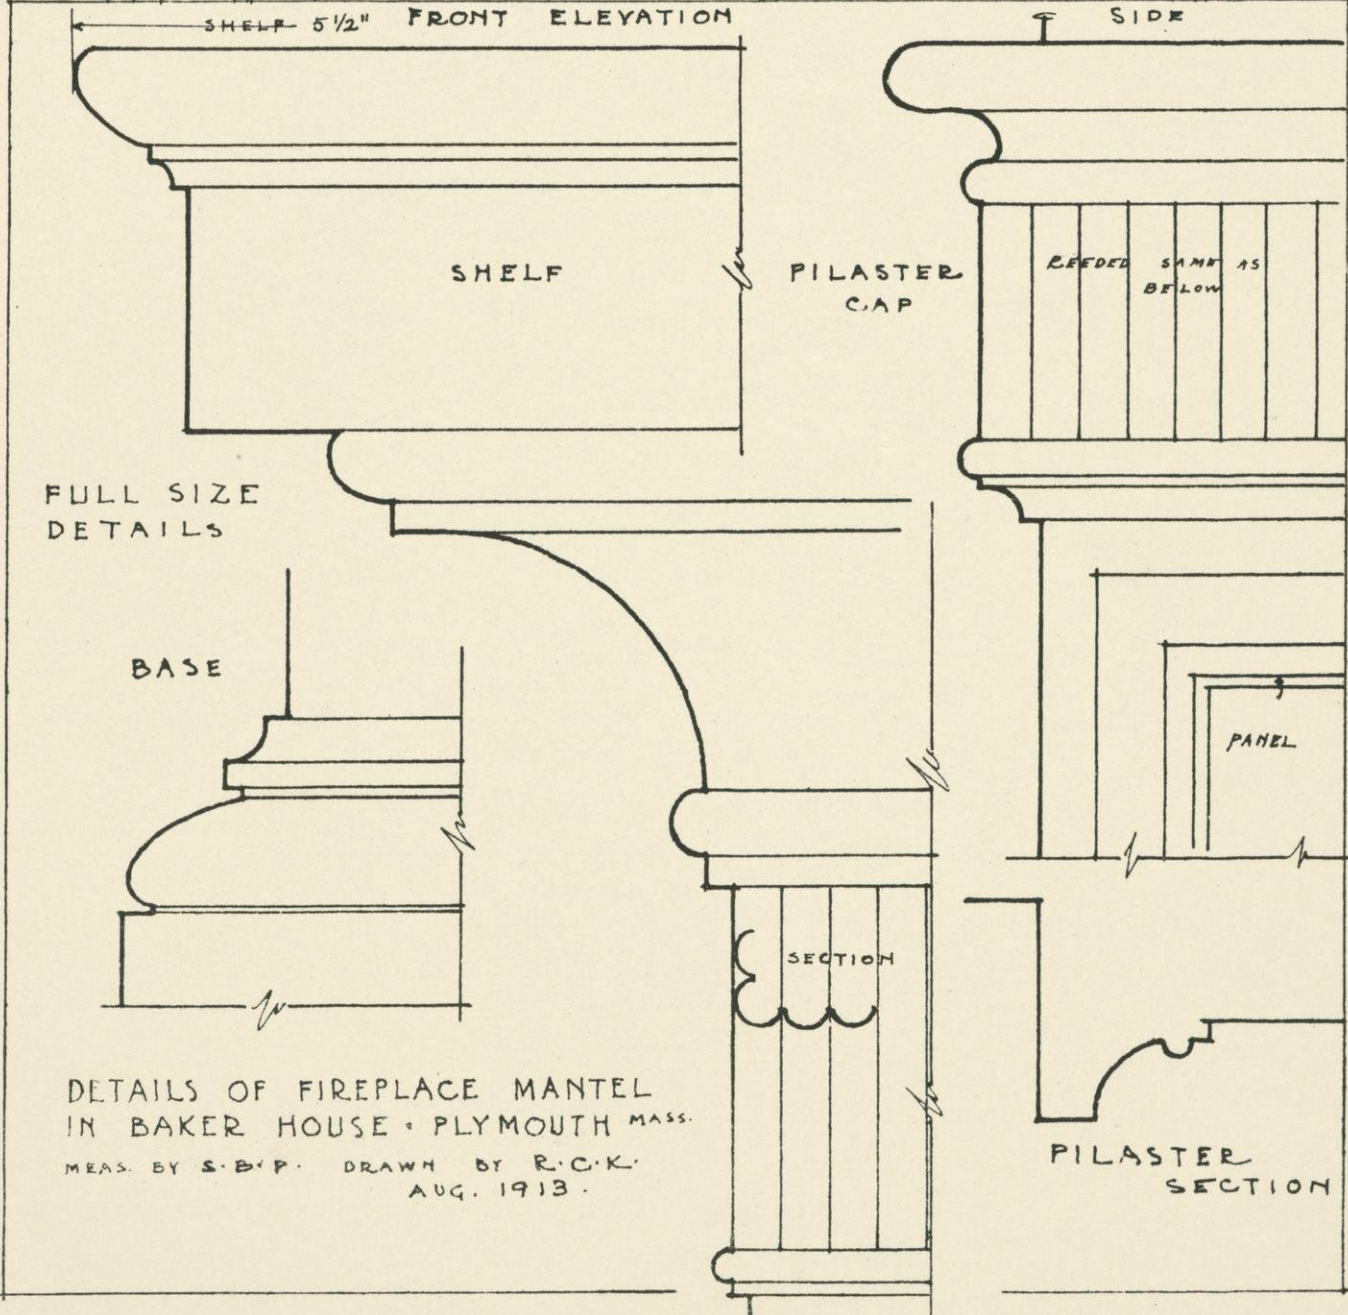


DETAILS OF FIREPLACE MANTEL
IN BAKER HOUSE - PLYMOUTH MASS.
MEAS. BY S.B.P. DRAWN BY R.C.K.
AUG. 1913.

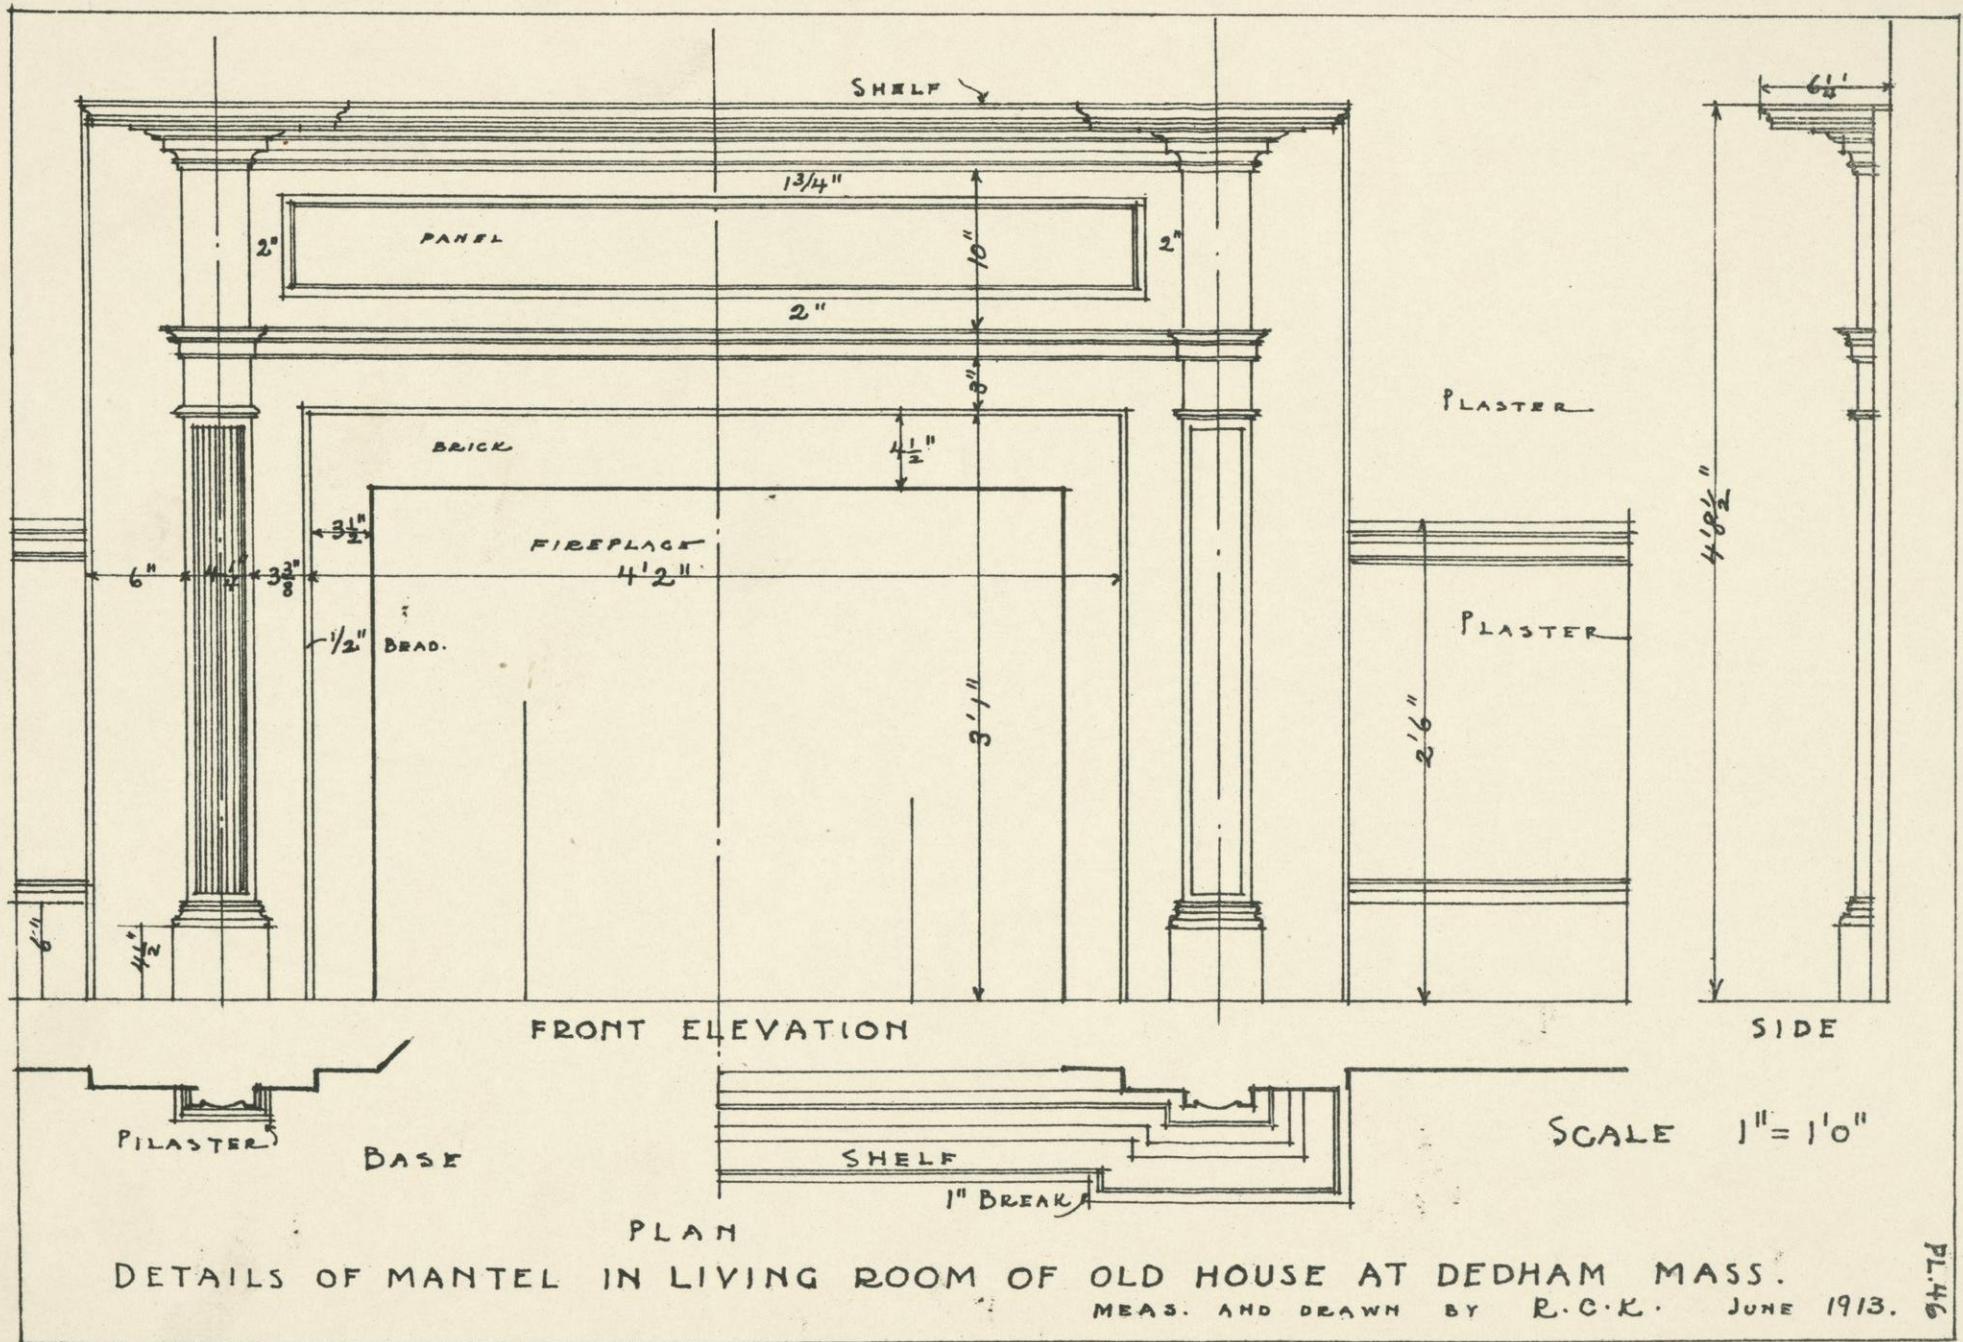

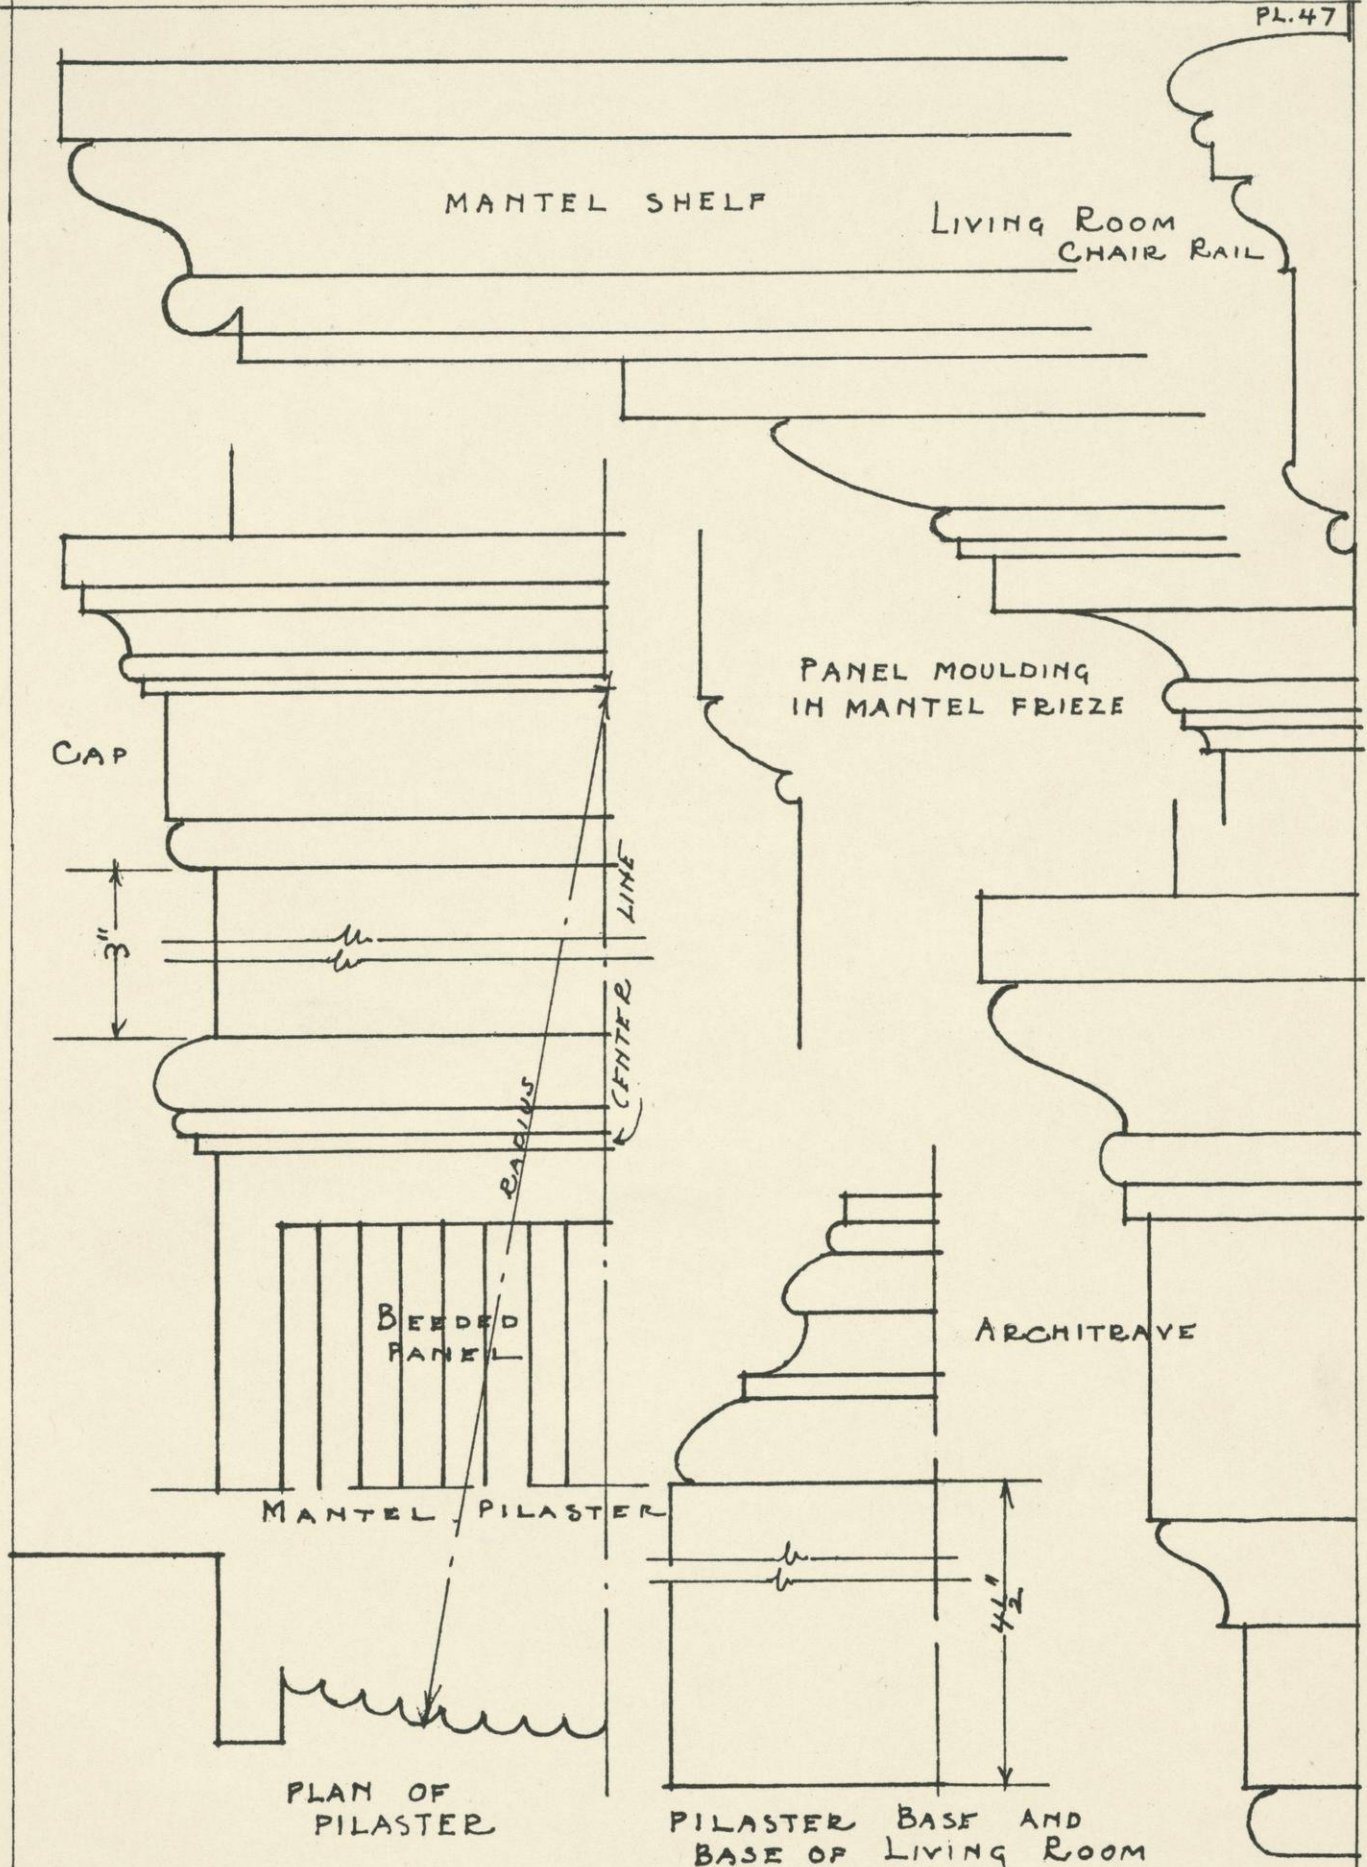

LIVING ROOM FINISH : OLD HOUSE AT DEDHAM MASS.
 MEAS. AND DRAWN BY B.G.L. JUNE 1913.

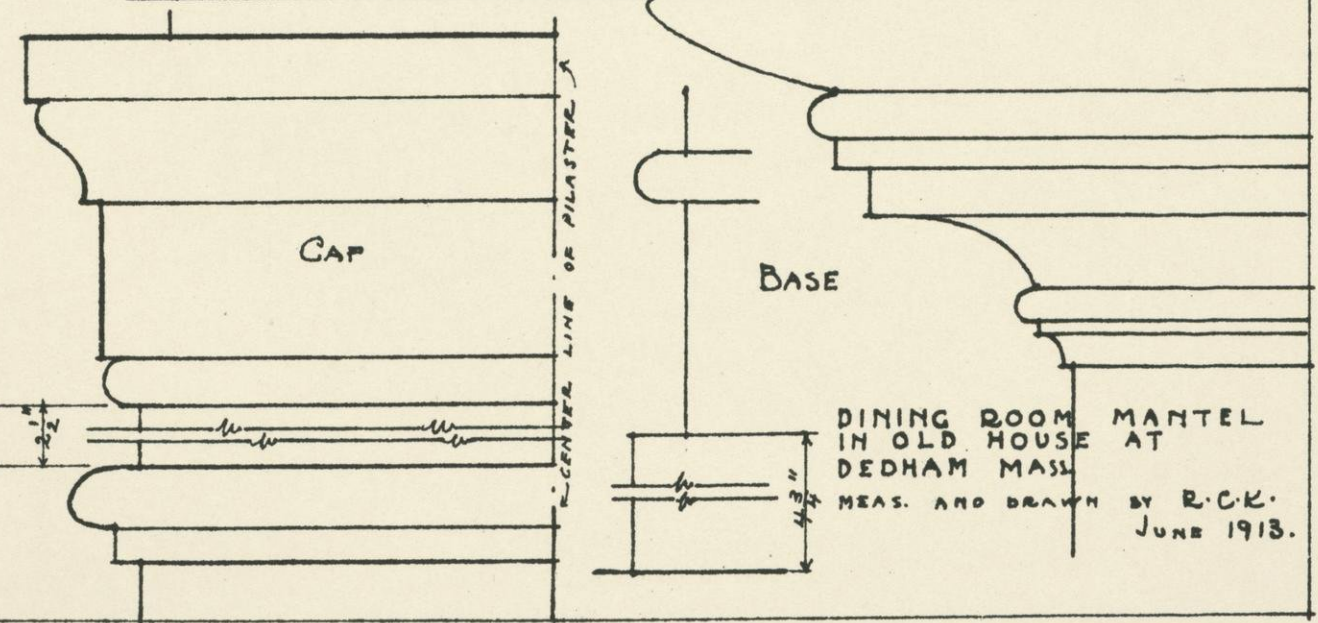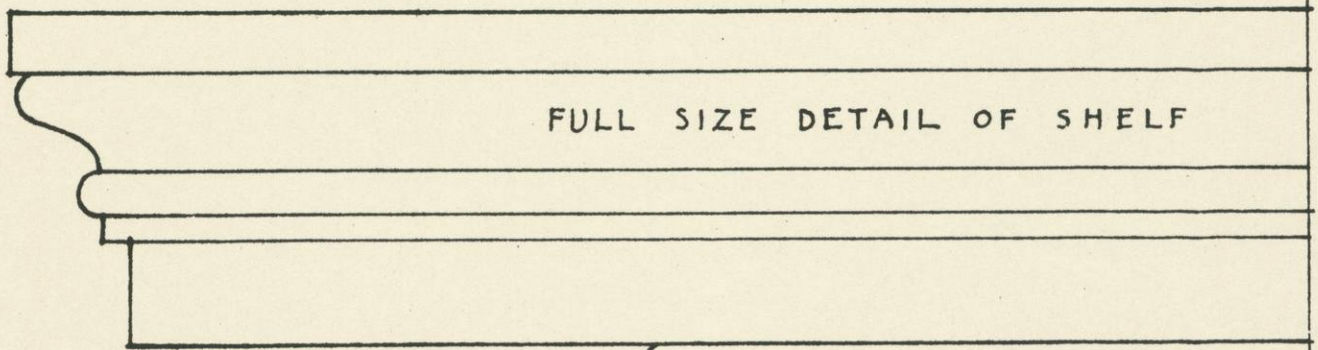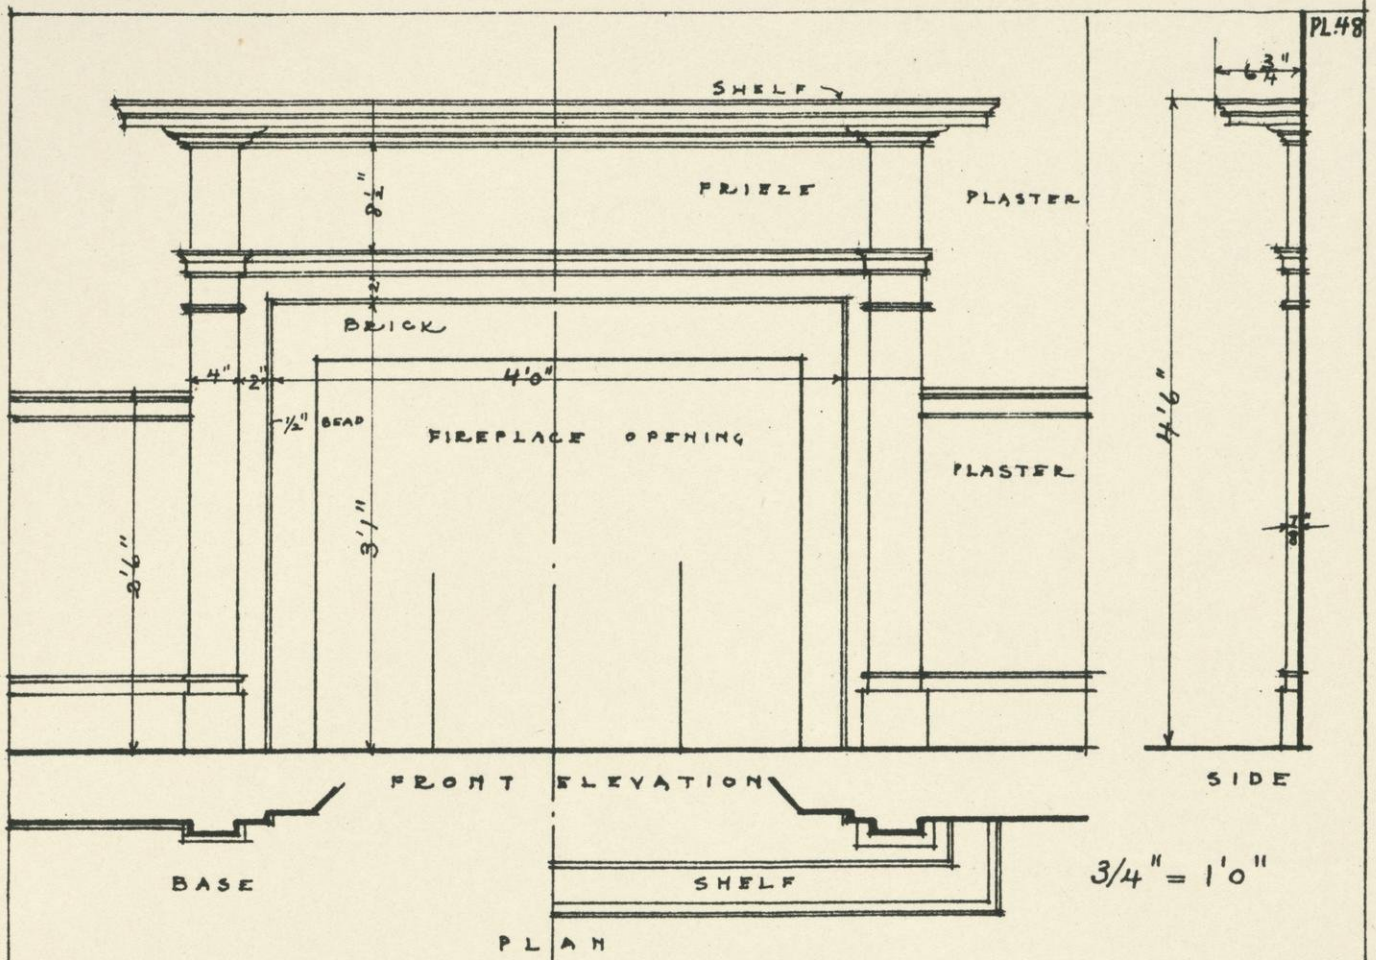







MANTEL FROM THE
MATHER-ELIOT HOUSE
342 HANOVER ST.
BOSTON DEMOLISHED 1906

MEAS. AND DRAWN BY R.C.K.
MAY 1913


MANTEL NOW ON EXHIBITION
IN BASEMENT OF OLD STATE
HOUSE, BOSTON

3/4" = 1'0" AND FULL SIZE

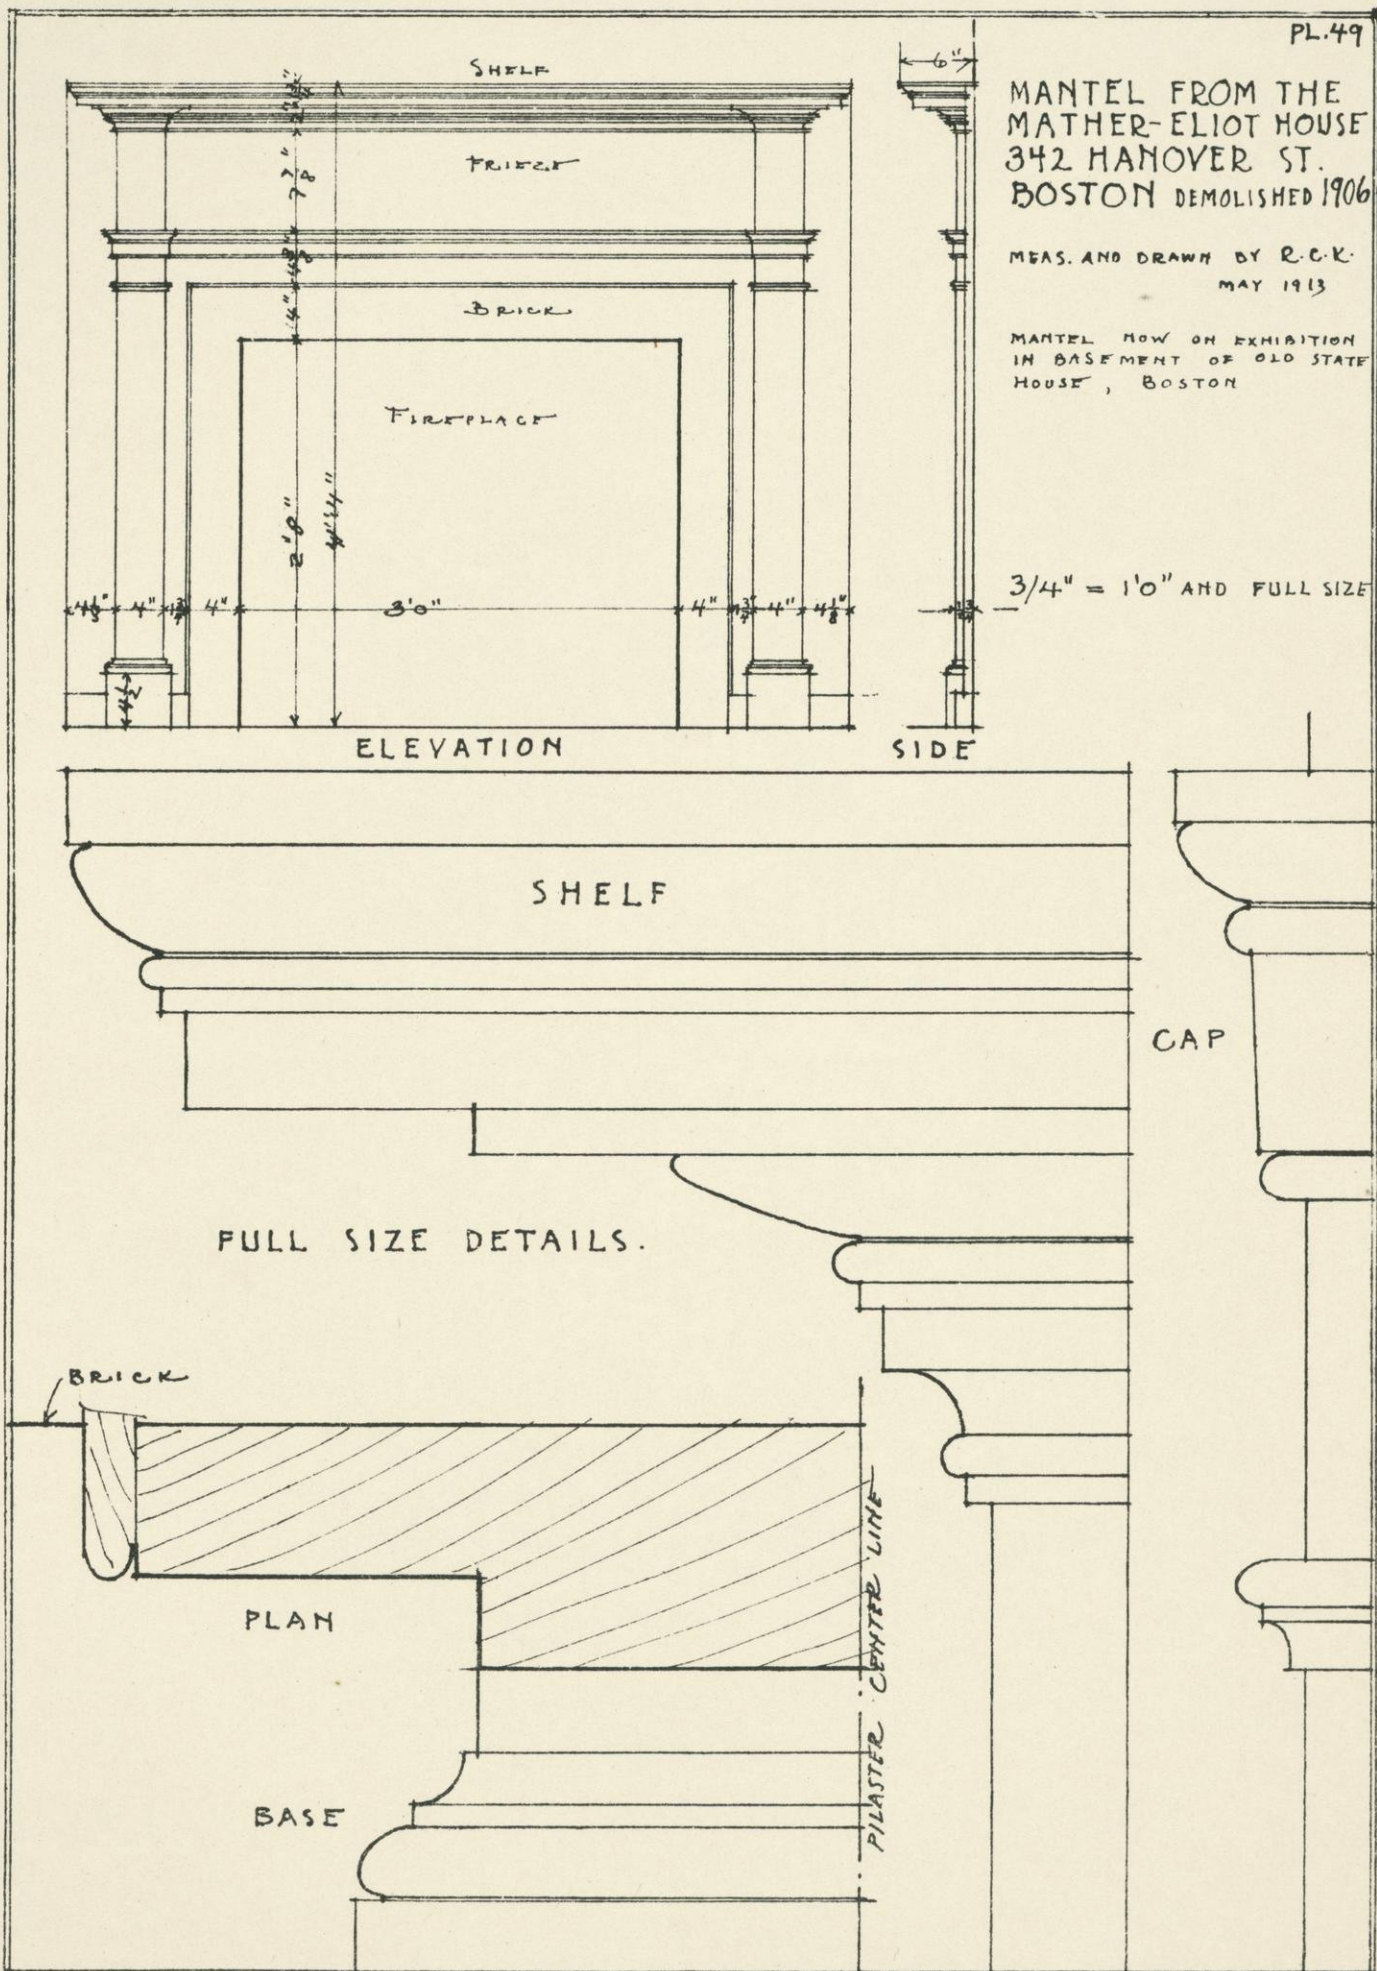

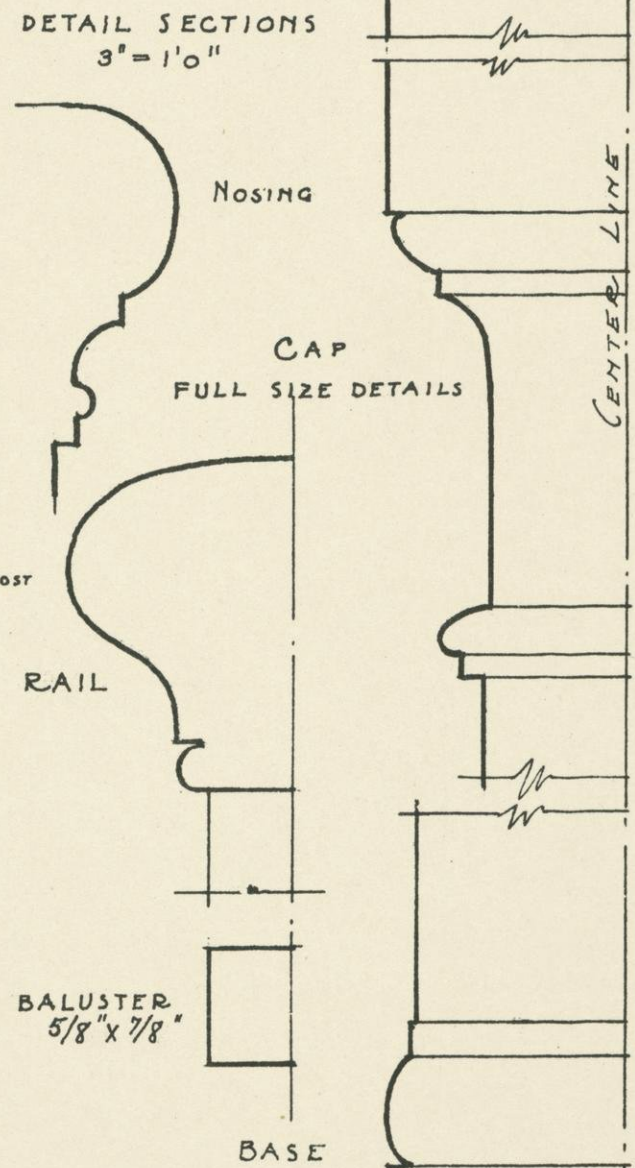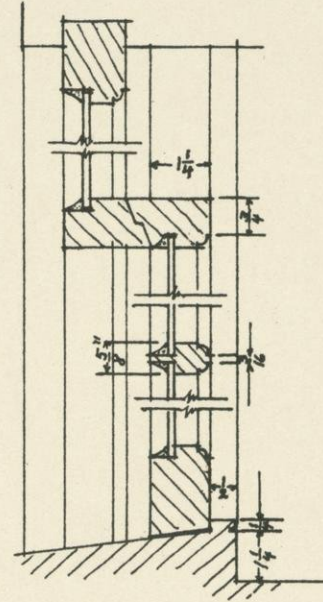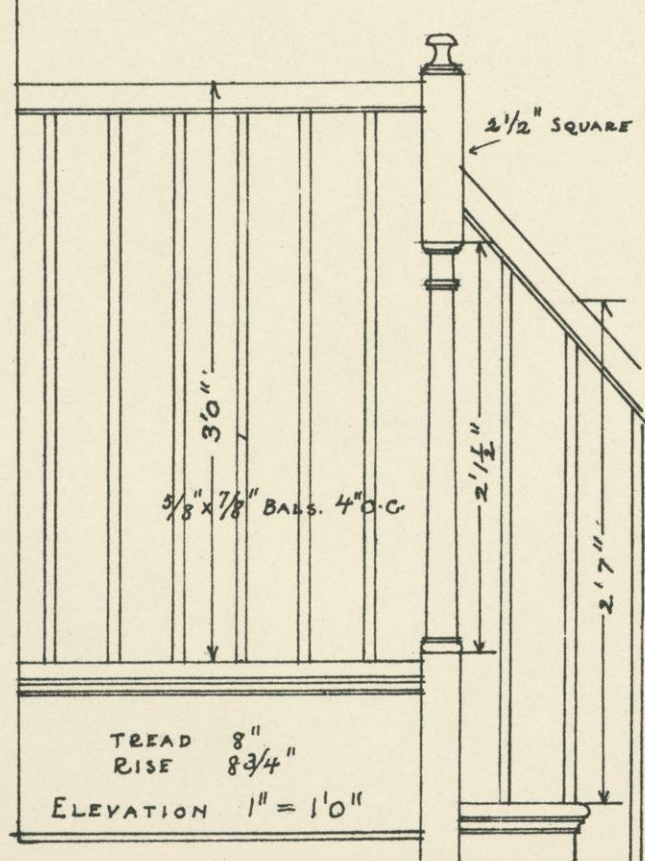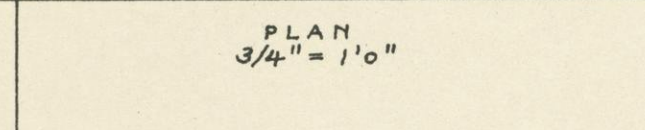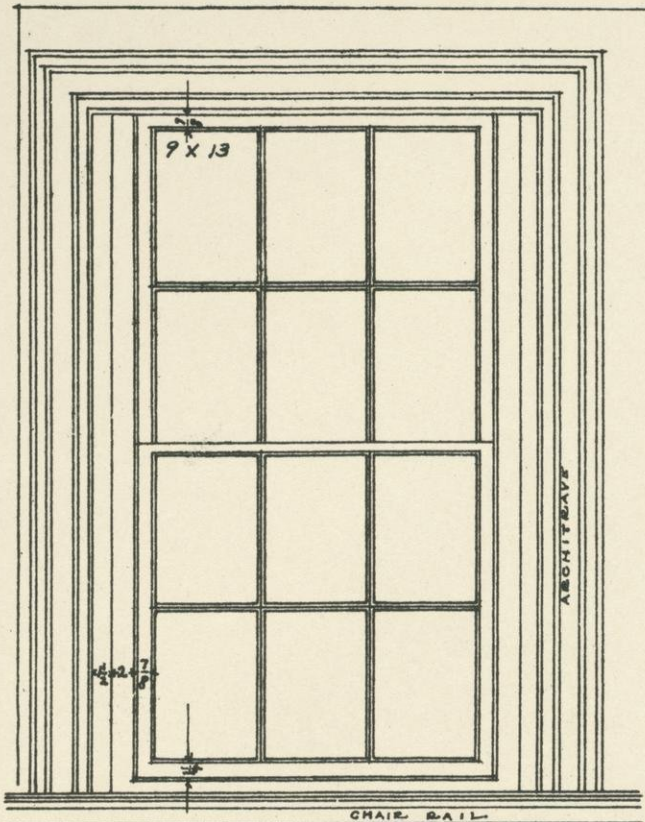

STAIRCASE AND WINDOW IN HOUSE AT DEDHAM MASS.
MEAS. AND DRAWN BY R.C.K. JUNE 1913.

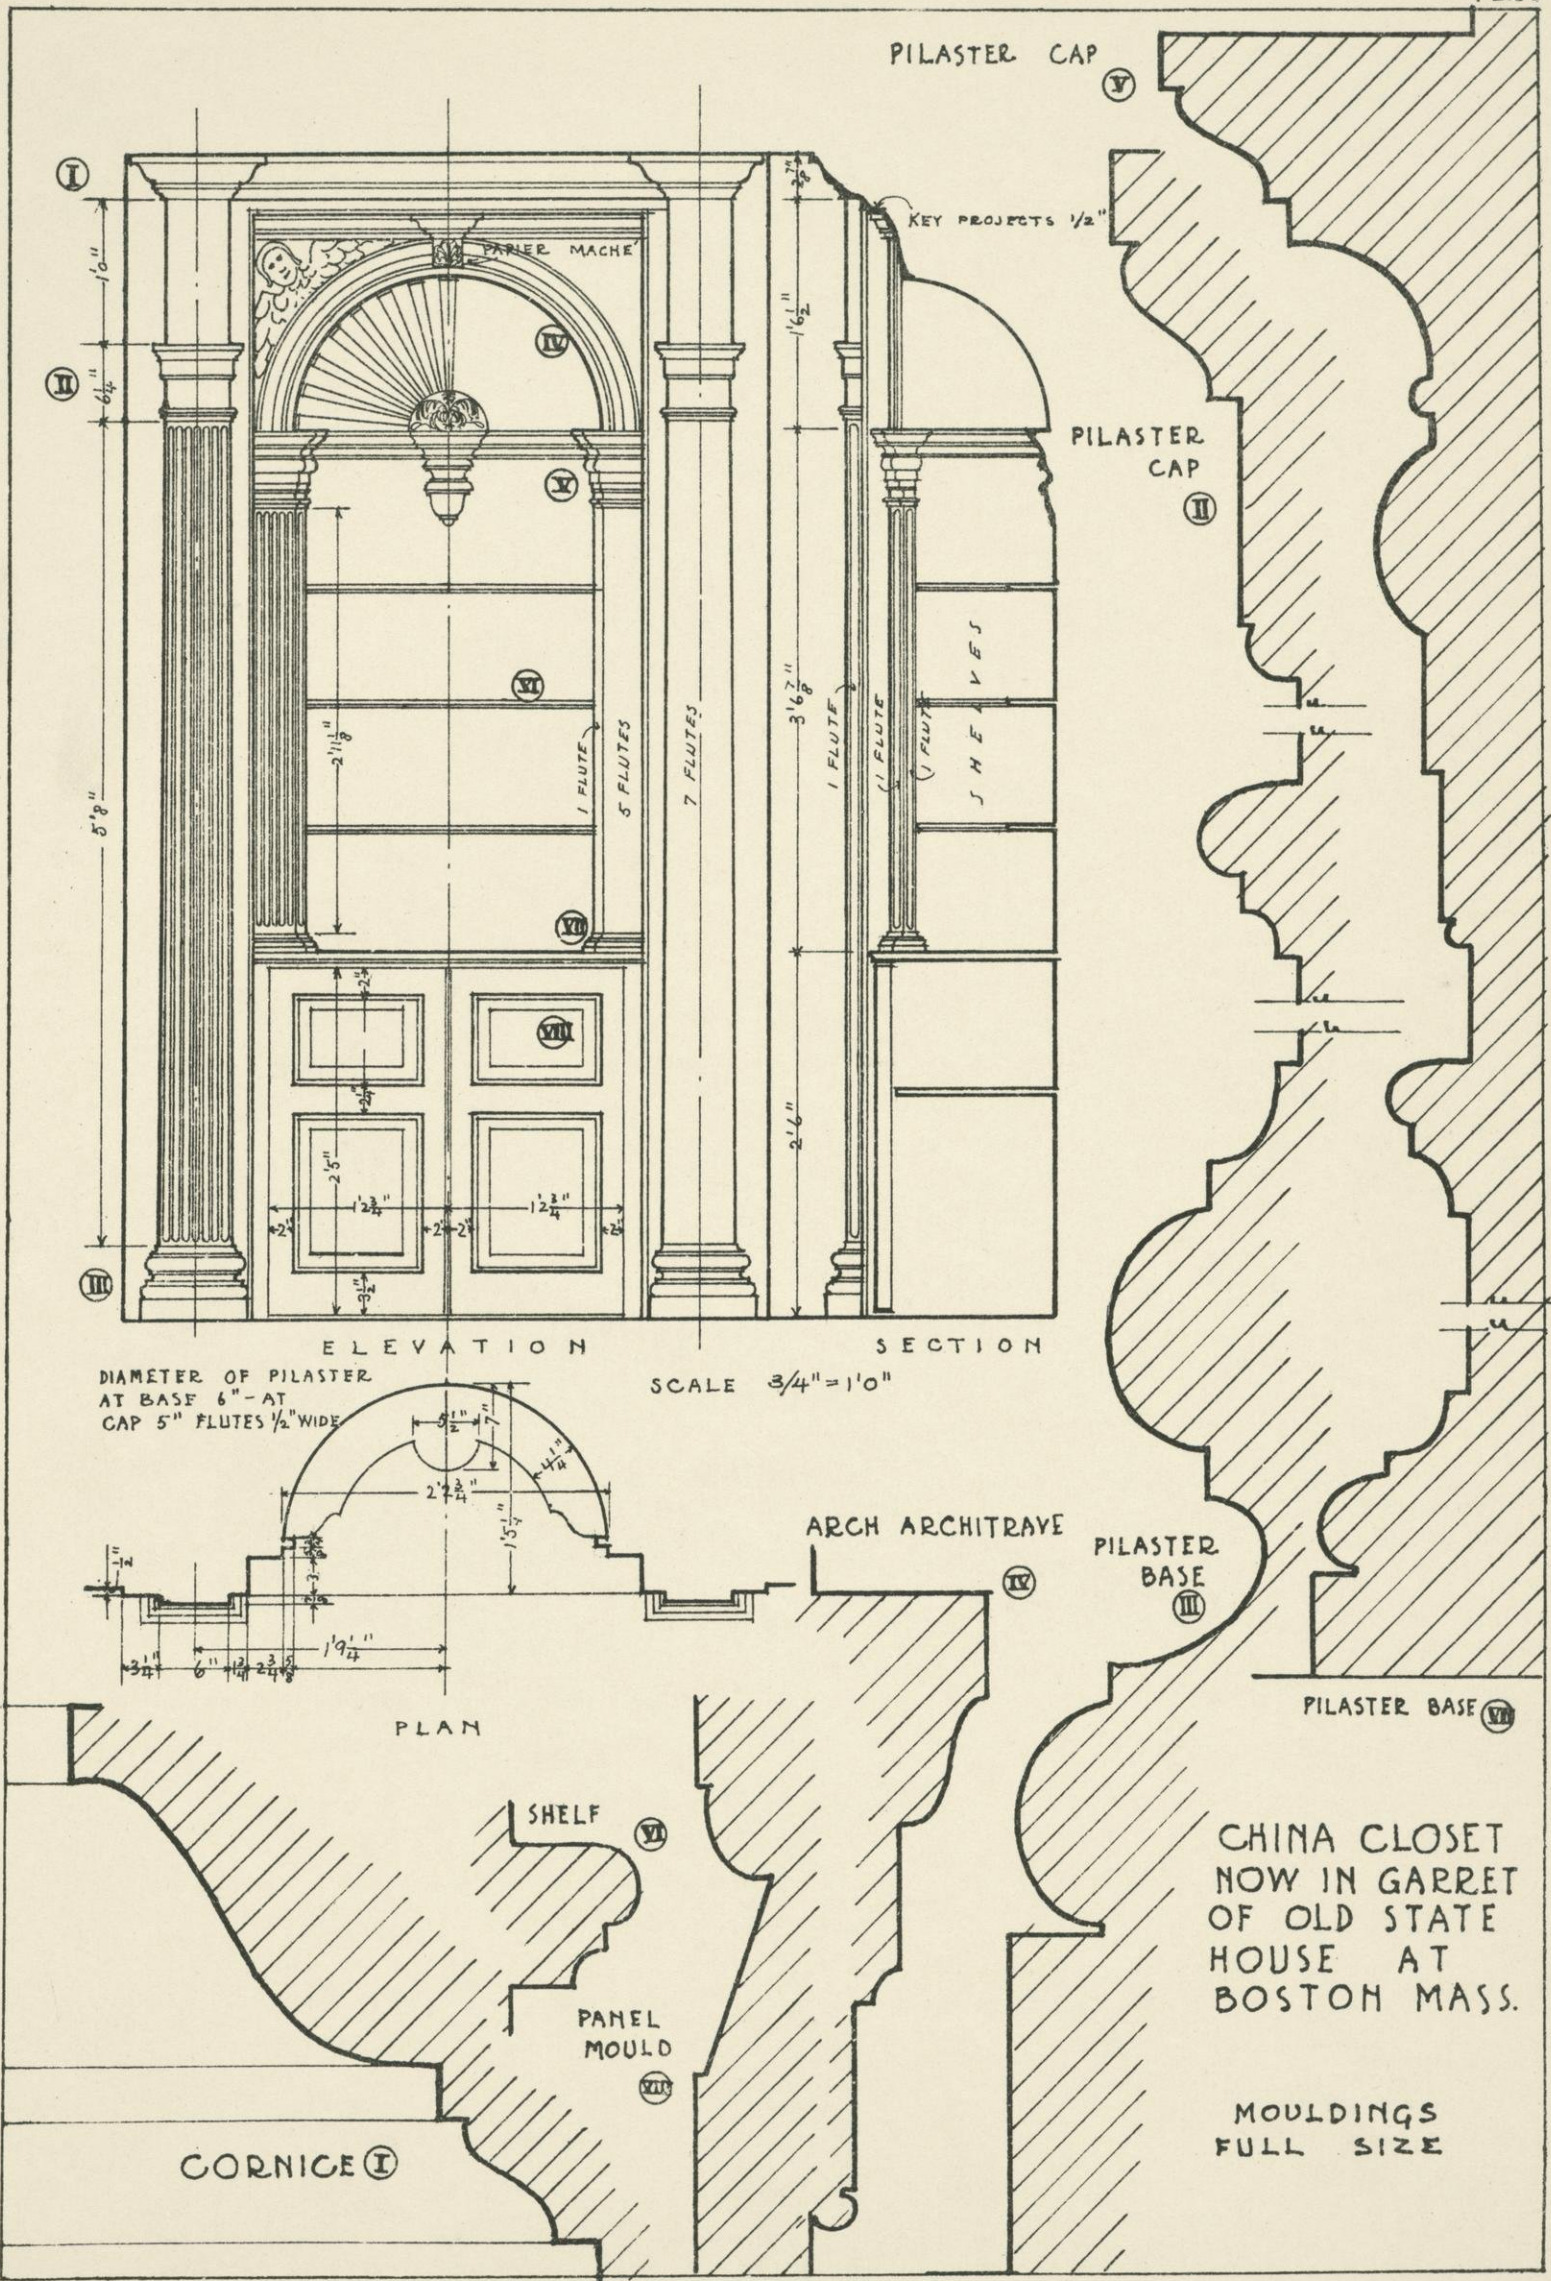

ELEVATION

SECTION


PLAN

DIAMETER OF PILASTER AT BASE 6" - AT CAP 5" FLUTES 1/2" WIDE


SCALE 3/4" = 1'0"

CHINA CLOSET NOW IN GARRET OF OLD STATE HOUSE AT BOSTON MASS.


MOULDINGS FULL SIZE

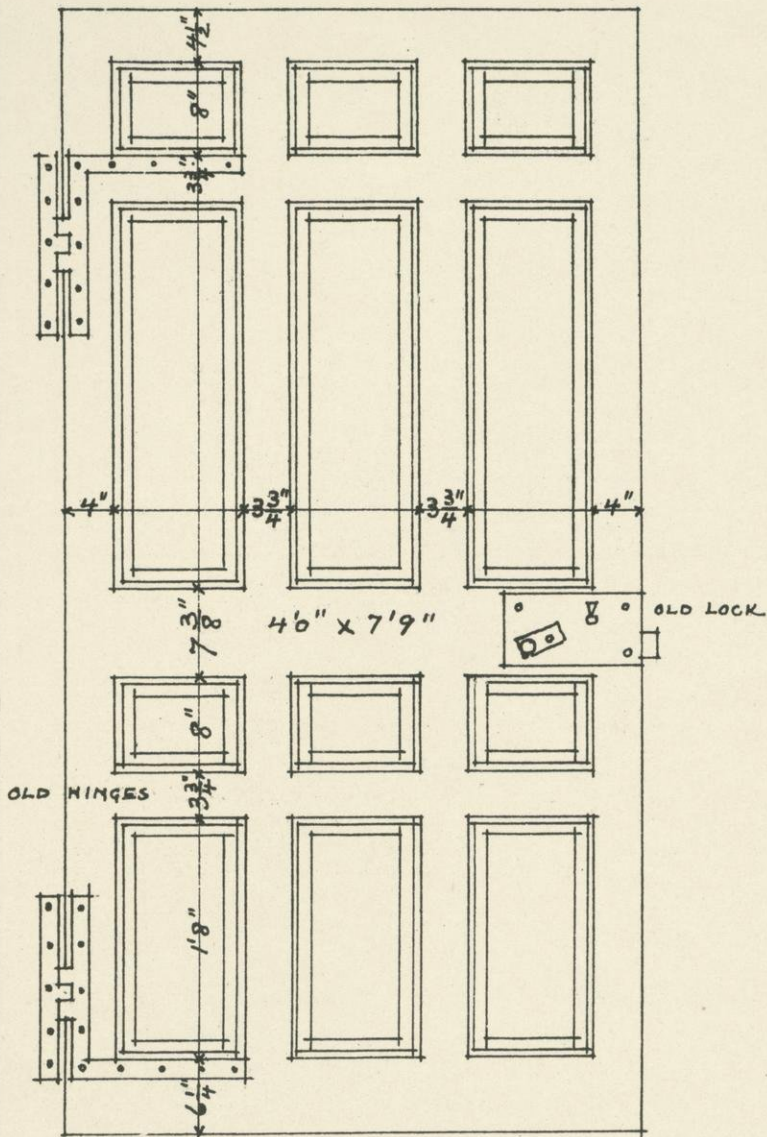


FRONT DOOR OF JOHN HANCOCK HOUSE
BEACON ST. BOSTON. (WHERE GINN & CO'S. NOW
STANDS).

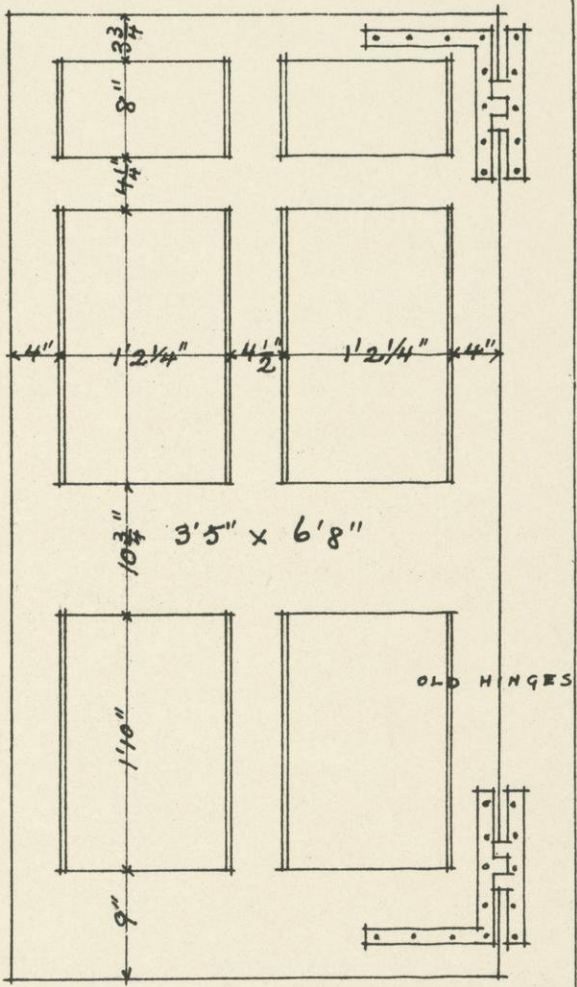


FRONT DOOR OF THE HOLMES HOUSE,
CAMBRIDGE, BIRTHPLACE OF O.W. HOLMES
(FORMERLY THE HASTINGS
HOUSE).

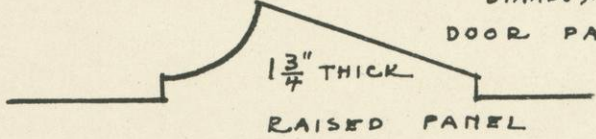

RAISED PANEL

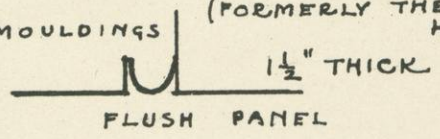

FLUSH PANEL

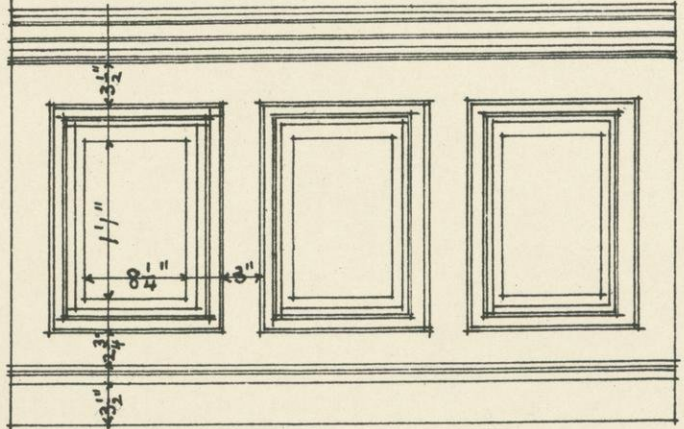


PANELLED WAINSCOT IN OLD STATE HOUSE.
BOSTON.

3/4" = 1'0"

AND FULL SIZE

MISCELLANEOUS DETAILS OF
DOORS AND WAINSCOT.
DOORS ARE NOW PRESERVED IN
THE BASEMENT OF THE OLD
STATE HOUSE IN BOSTON MASS.


MEAS. AND DRAWN BY R.C.K.
JUNE 1918.

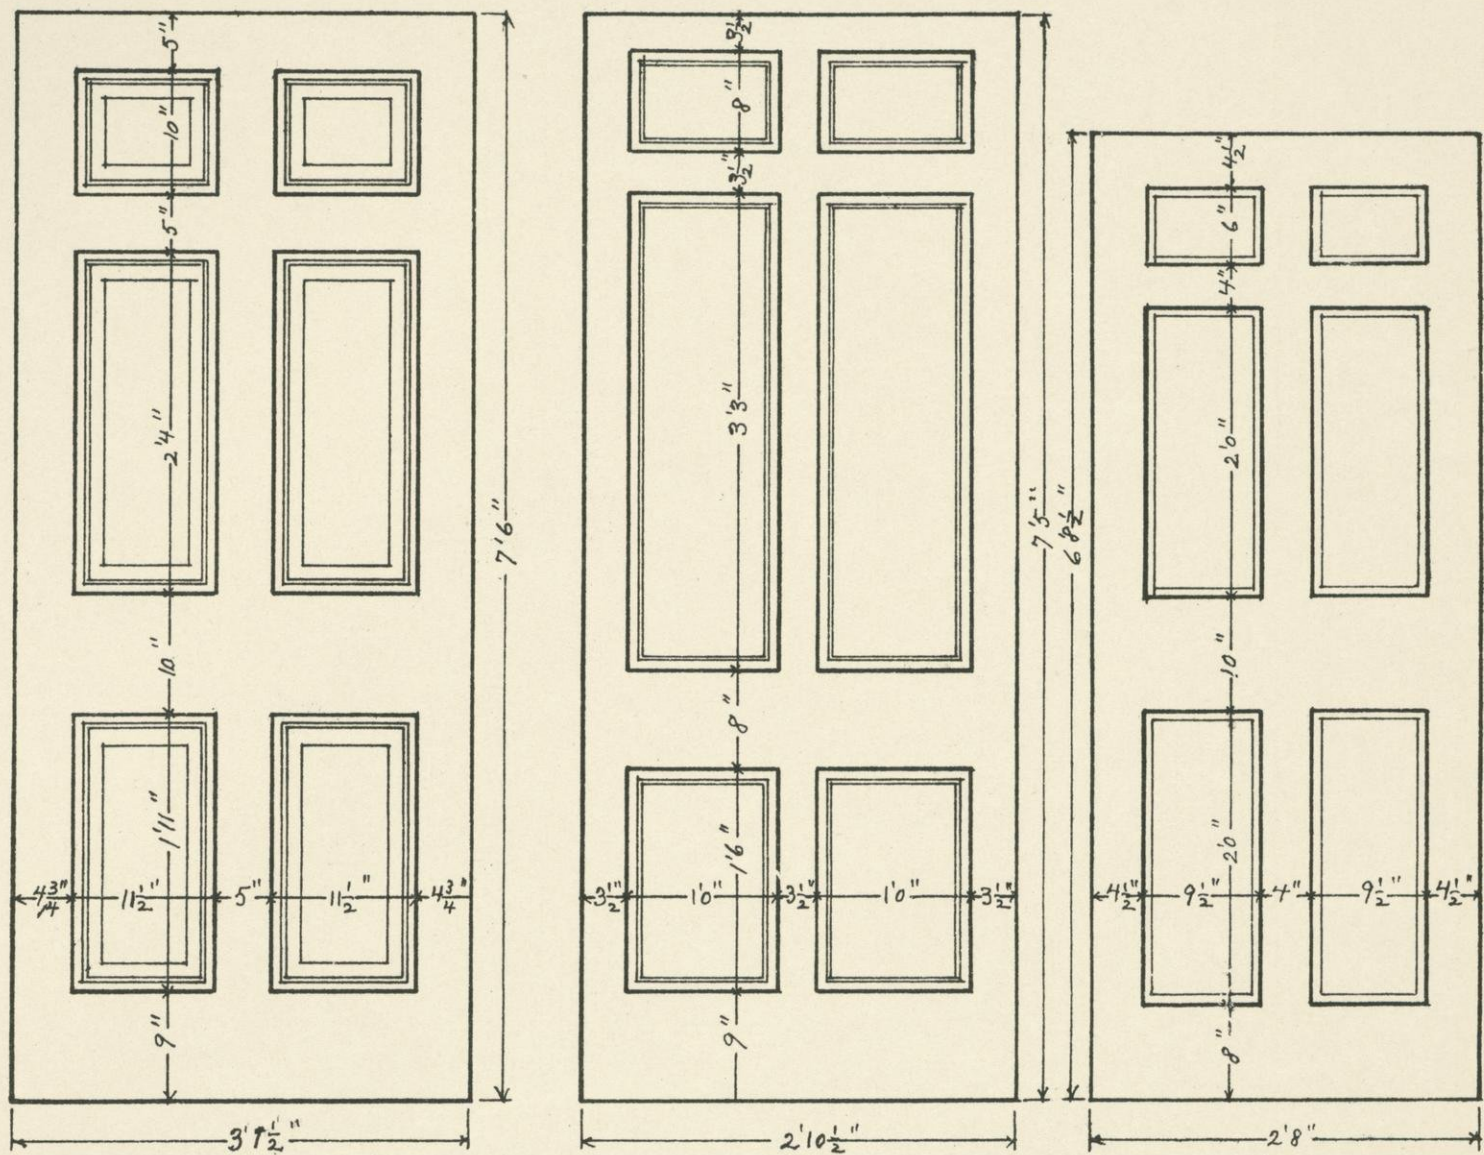

I
IN OLD STATE HOUSE
BOSTON

II
OLD HOUSE DOOR FRAMINGHAM
SCALE 3/4" = 1'0"

III
OLD HOUSE DOOR BOSTON

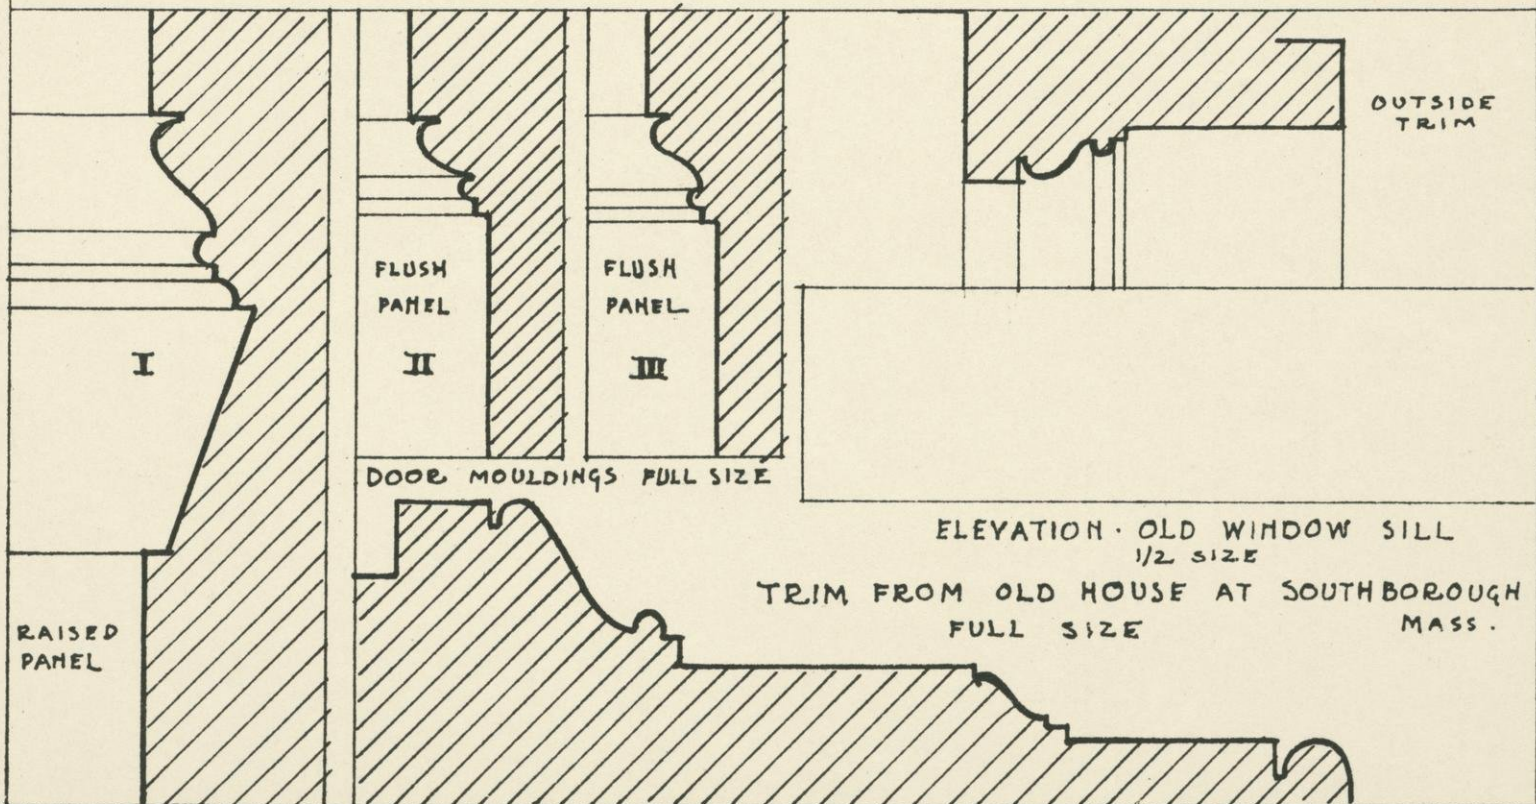

DOOR MOULDINGS FULL SIZE

ELEVATION - OLD WINDOW SILL
1/2 SIZE

TRIM FROM OLD HOUSE AT SOUTHBOROUGH
MASS. FULL SIZE

Exuvias hic depositæ D. JH
 Collegij S. Salvatoris I BUNF
 Alumnus bkqf MRXÆt 36

LETTERS FROM A STONE IN GRANARY BURYING GROUND
 BOSTON DATED A. D. 1721

HERE LIES BURIED
 ELIZABETH AGED 37
 WILLIAM CJNYO 25

FROM A STONE DATED 1755

HERE LIES Y^e BODY
 JOHN WAKEFIELD
 AGED 52 YEARS
 DEC^r JUNE Y^e 18

FROM A STONE DATED 1667


L & 7.1792.75

MISCELLANEOUS FIGURES.



EXAMPLES OF COLONIAL AND GEORGIAN LETTERING FROM STONES IN GRANARY BURYING GROUND

MISCELLANEOUS
DETAILS FROM
VARIOUS SOURCES.


ALL CONFORM TO SAME
SCALE

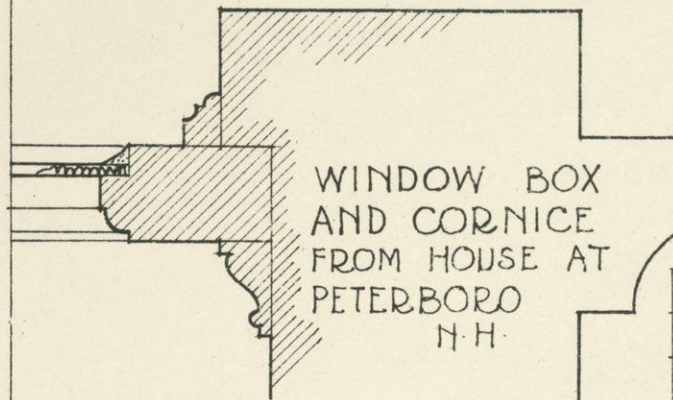

WINDOW BOX
AND CORNICE
FROM HOUSE AT
PETERBORO
N.H.

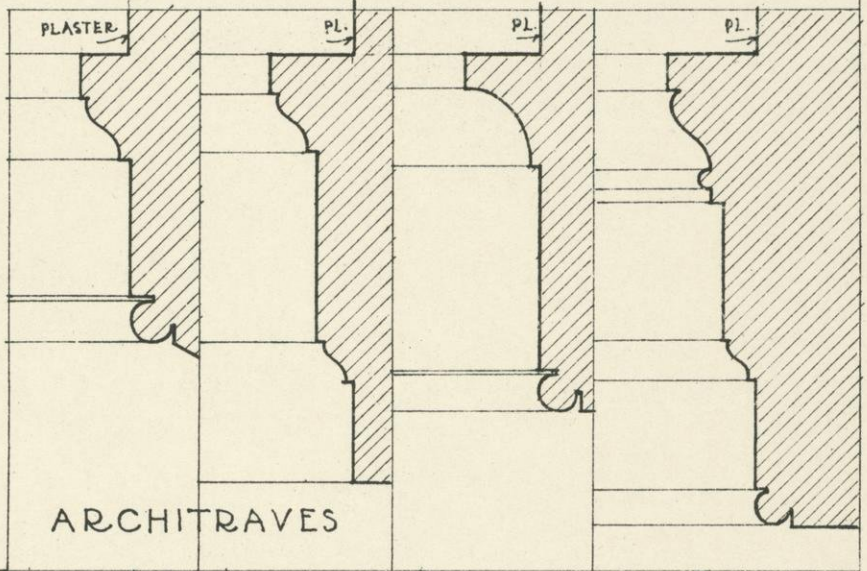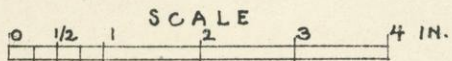


ARCHITRAVES

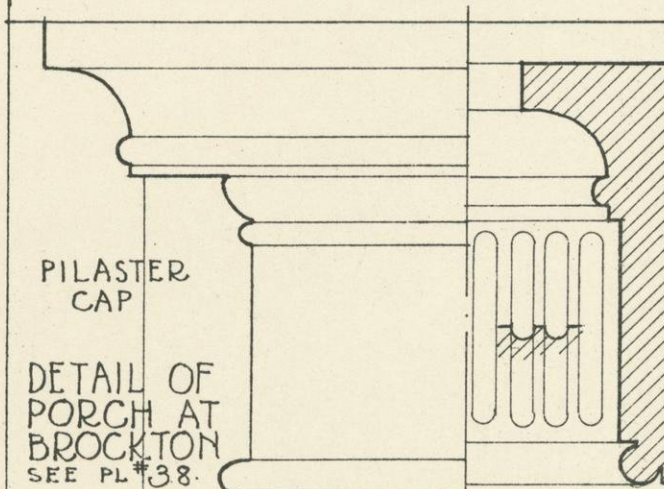

PILASTER
CAP


DETAIL OF
PORCH AT
BROCKTON
SEE PL #38.

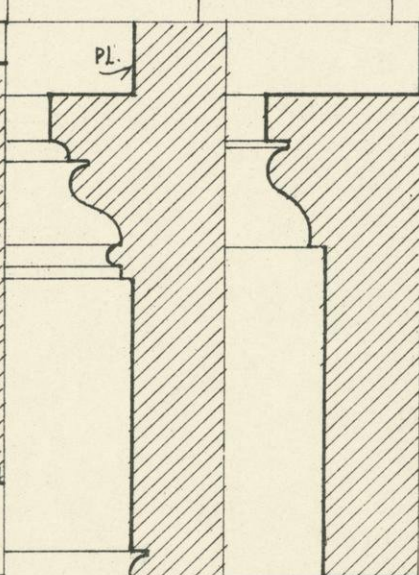

FAN LIGHT
ARCHITRAVE

FROM
HOUSE AT
MARBLEHEAD

LINE OF ARCHITRAVE
WINDOW CAP

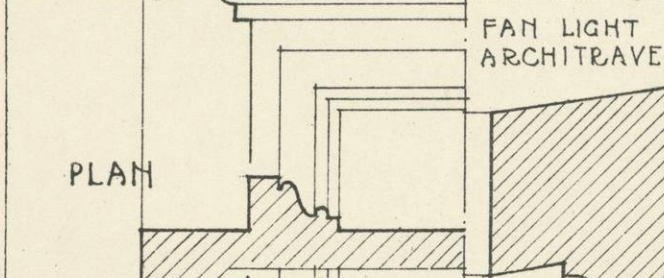

PLAN


BASE

INSIDE
ARCHITRAVE
FRONT
DOOR.

OUTSIDE
ARCHITRAVE
WINDOW
ON 2ND FLOOR.

WINDOW CAP


SILL

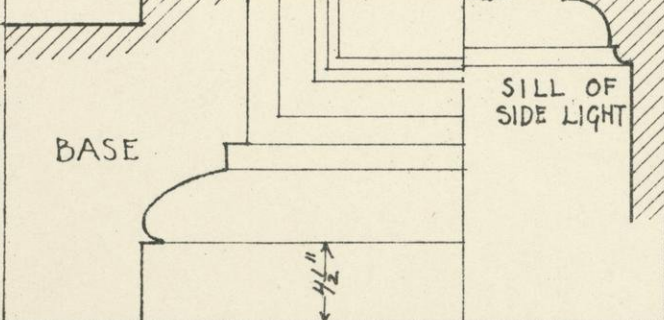

SILL OF
SIDE LIGHT

CHURCH AT
FRAMINGHAM MASS.
1825

SASH

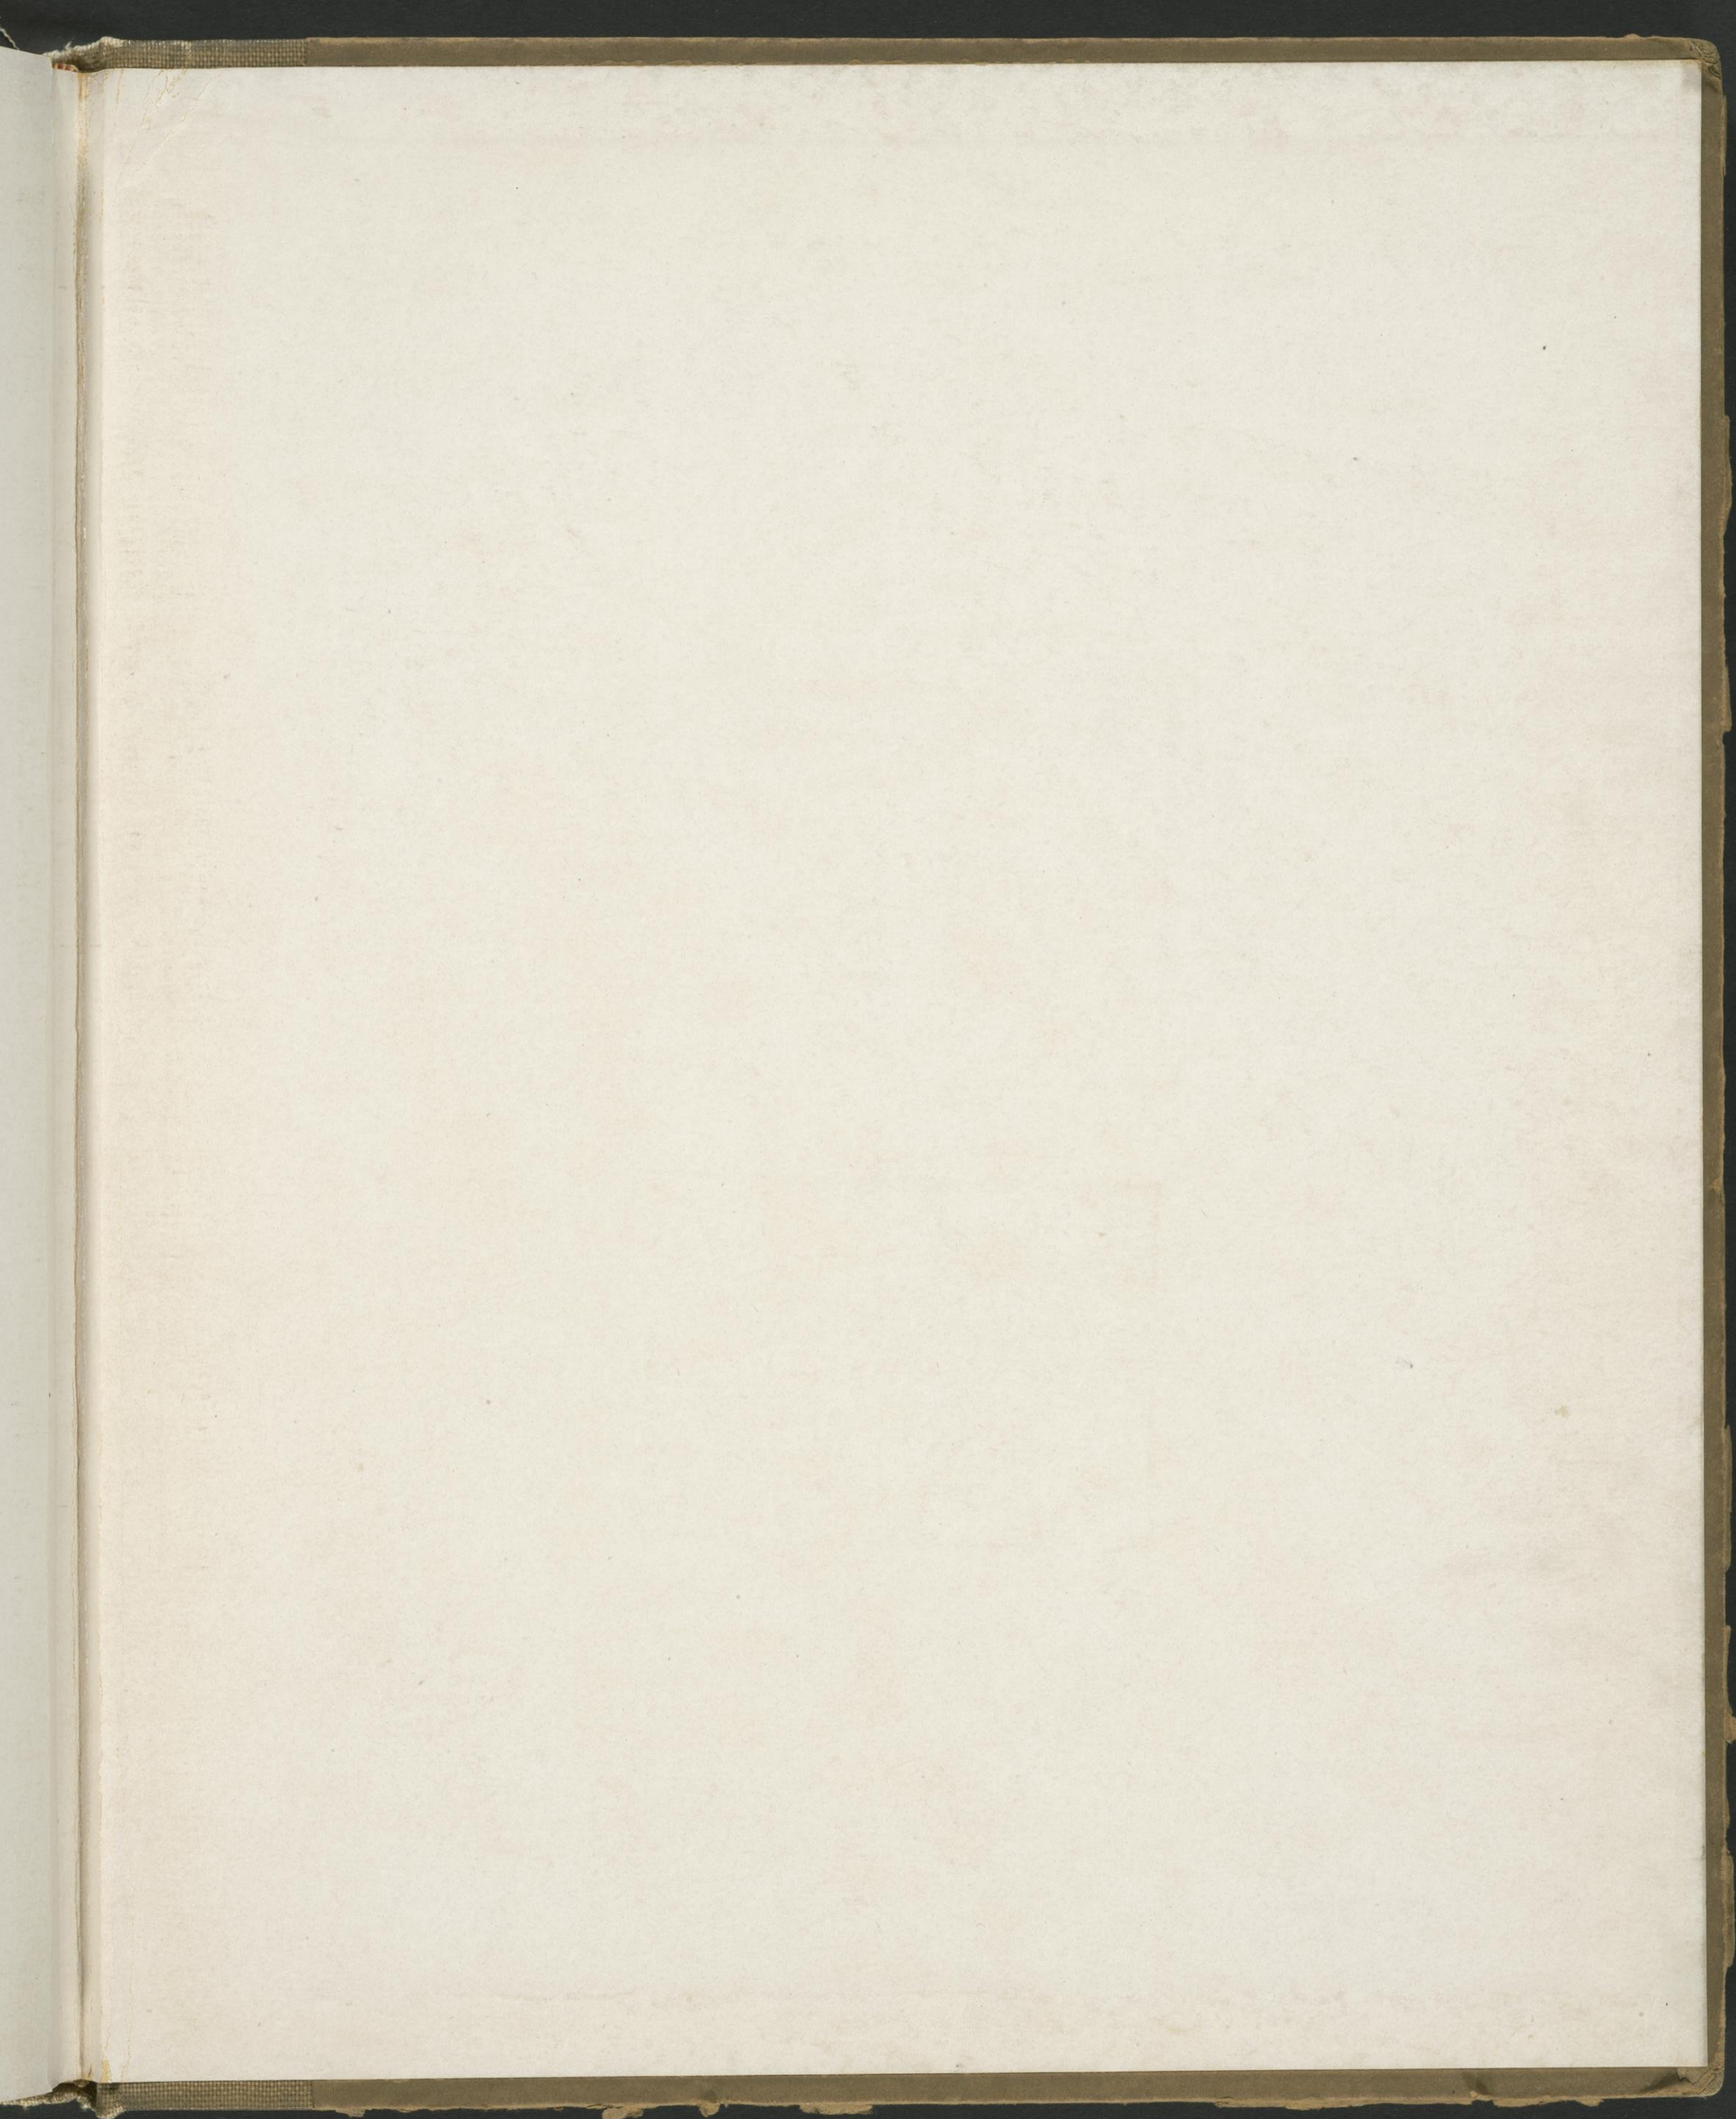

89045078979



b89045078979a